




EXISTING

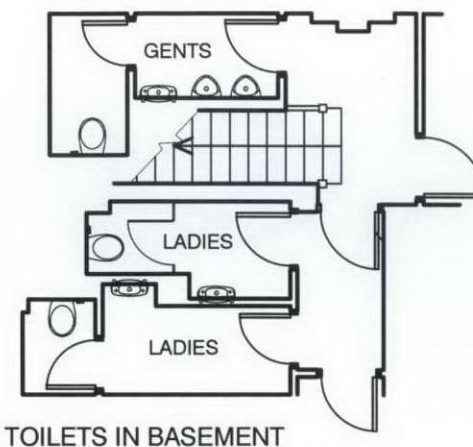


TOILET & LOBBY AREA 21m2



Contractors must not scale from this print or use as a template.
All dimensions must be verified on site before any work is put in hand and any discrepancies must be reported to the Designer immediately.
Where any variations occur between small scale and detailed drawings the detailed drawings should take precedence.
Copyright of this drawing is reserved by Britsch Design and is issued on condition that it is not copied or disclosed to any third party either wholly or in part without the consent of Britsch Design in writing.

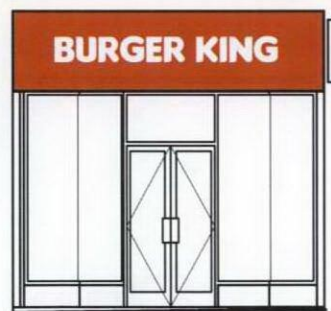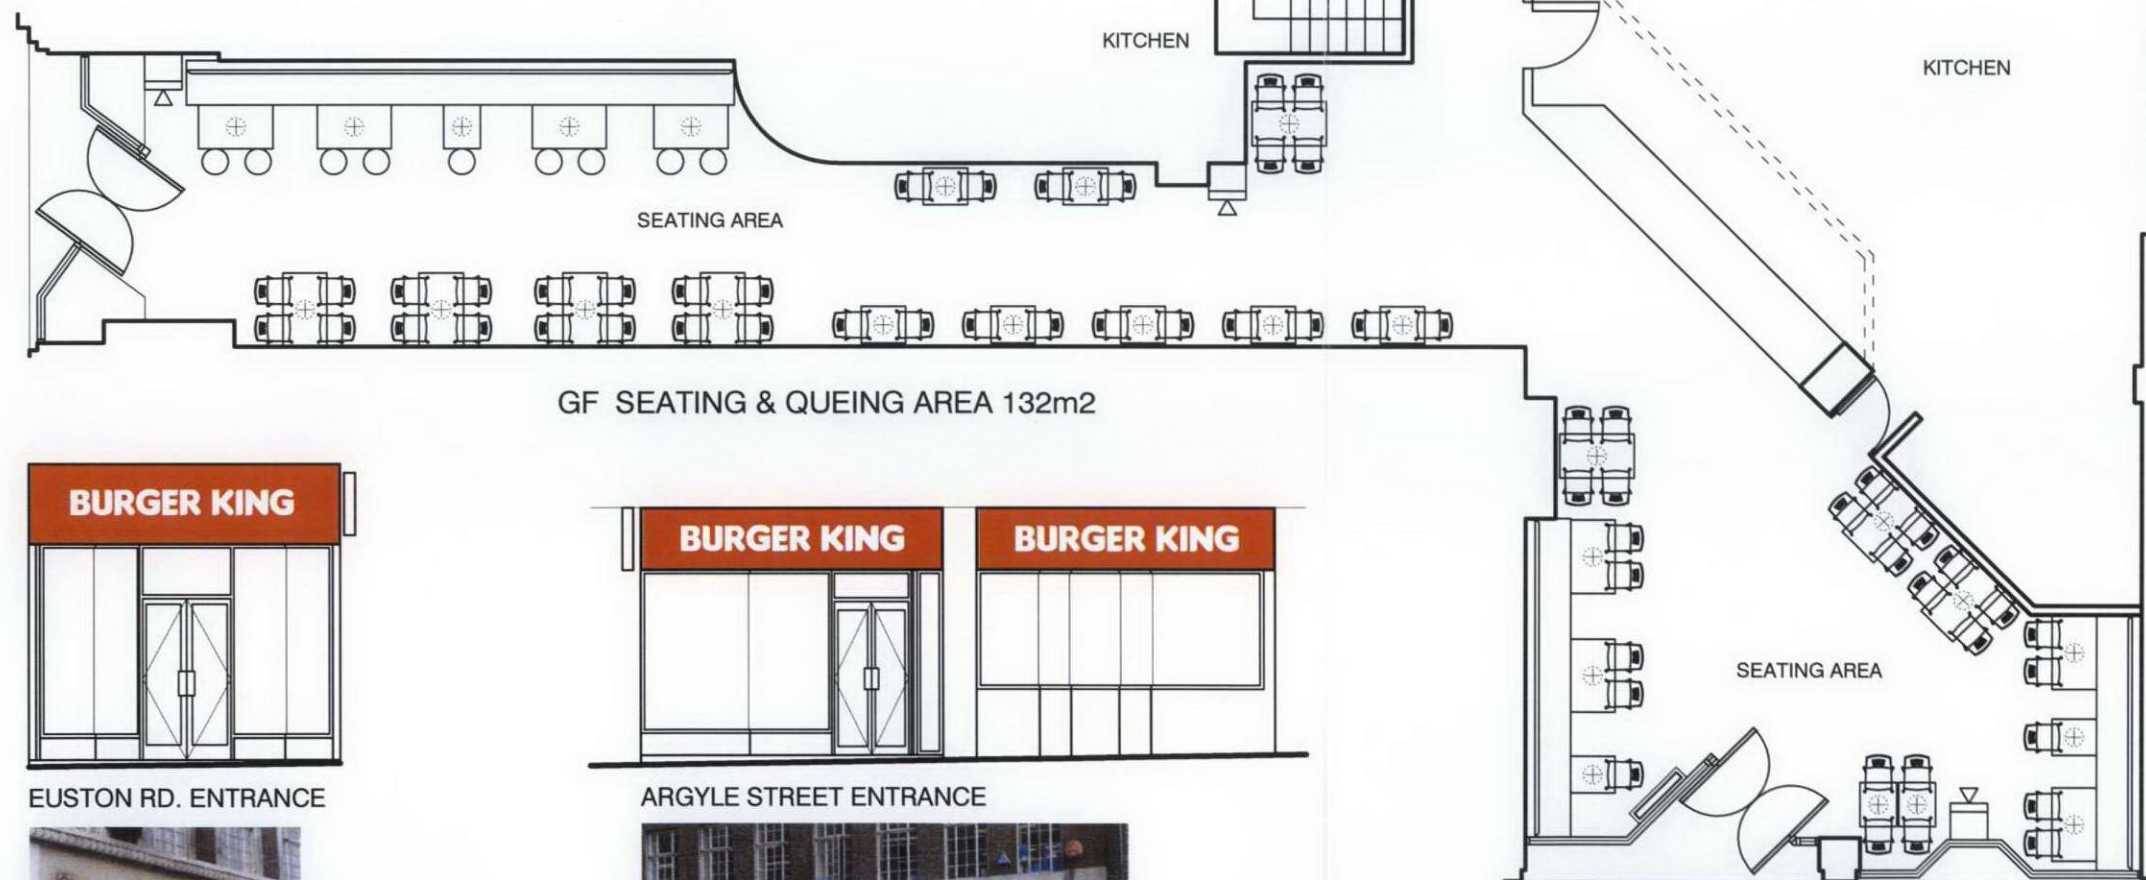

EUSTON RD. ENTRANCE

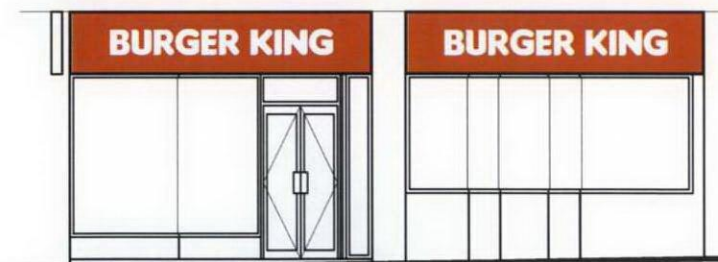

ARGYLE STREET ENTRANCE



REV.

Client

AREAROSE Ltd.

Project

BURGER KING
29 EUSTON RD, KINGS CROSS

Drawing Title

EXISTING

Proj. No.

BD/ 1101 /12/

Dwg. No.

A3/01

Revision

Comp. File No.

Drawn by

CC

Scale

1/100

Date

Apr 12

britsch design

Architecture/Interior Design/Project Management

Web Site:
www.britsch.co.uk

Email:
info@britsch.co.uk

The Annex / 33 Dillingburgh Road
Old Town/ Eastbourne/ BN20 8LU

01323 419660/ Phone
01323 419660/ Fax

BURGER KING - 29 EUSTON RD, KINGS CROSS

RECORD