

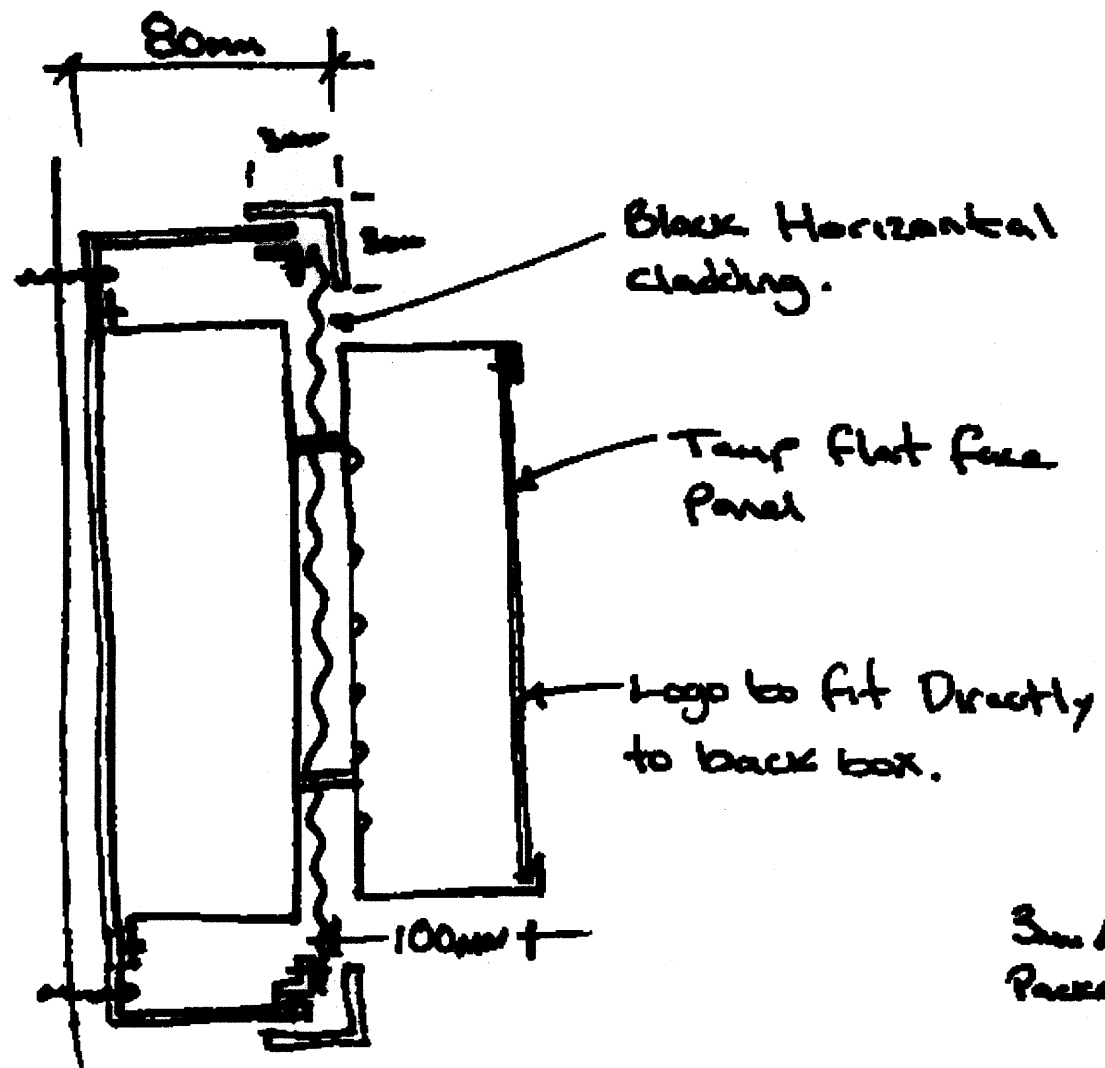


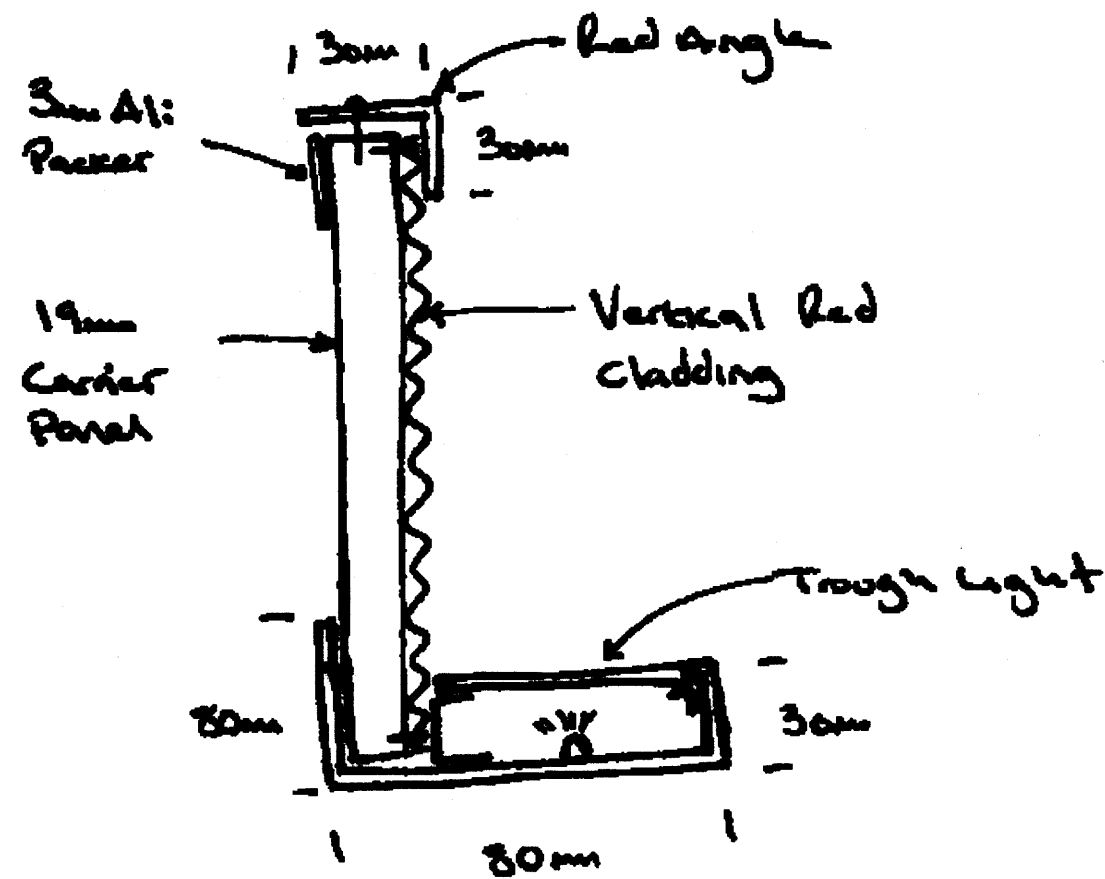

Cross Section
1500mm x 1500mm back box
+ L.E.D Logo box

Burger King
Kings Cross

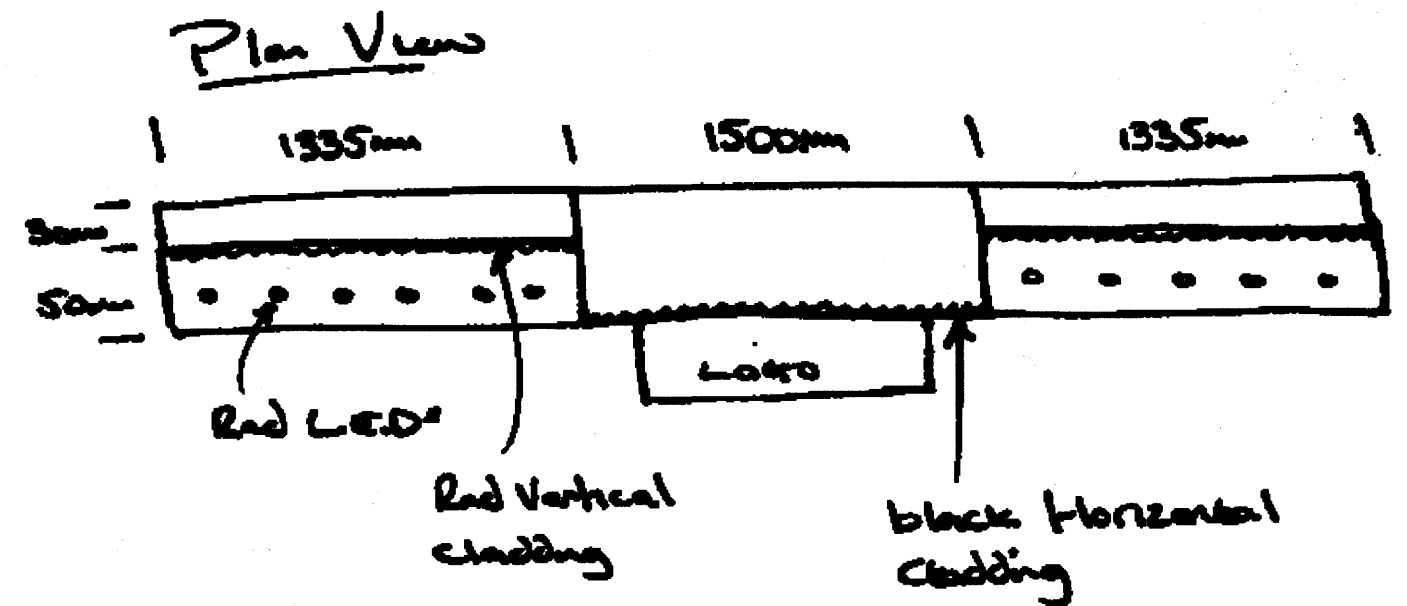

Cross section
Red Vertical cladding + Trough Lighting