


All drawings to be read in conjunction with
engineers and specialist subcontractors drawings
Any errors to be reported to architect prior to
construction or fabrication
Do not scale drawings

P

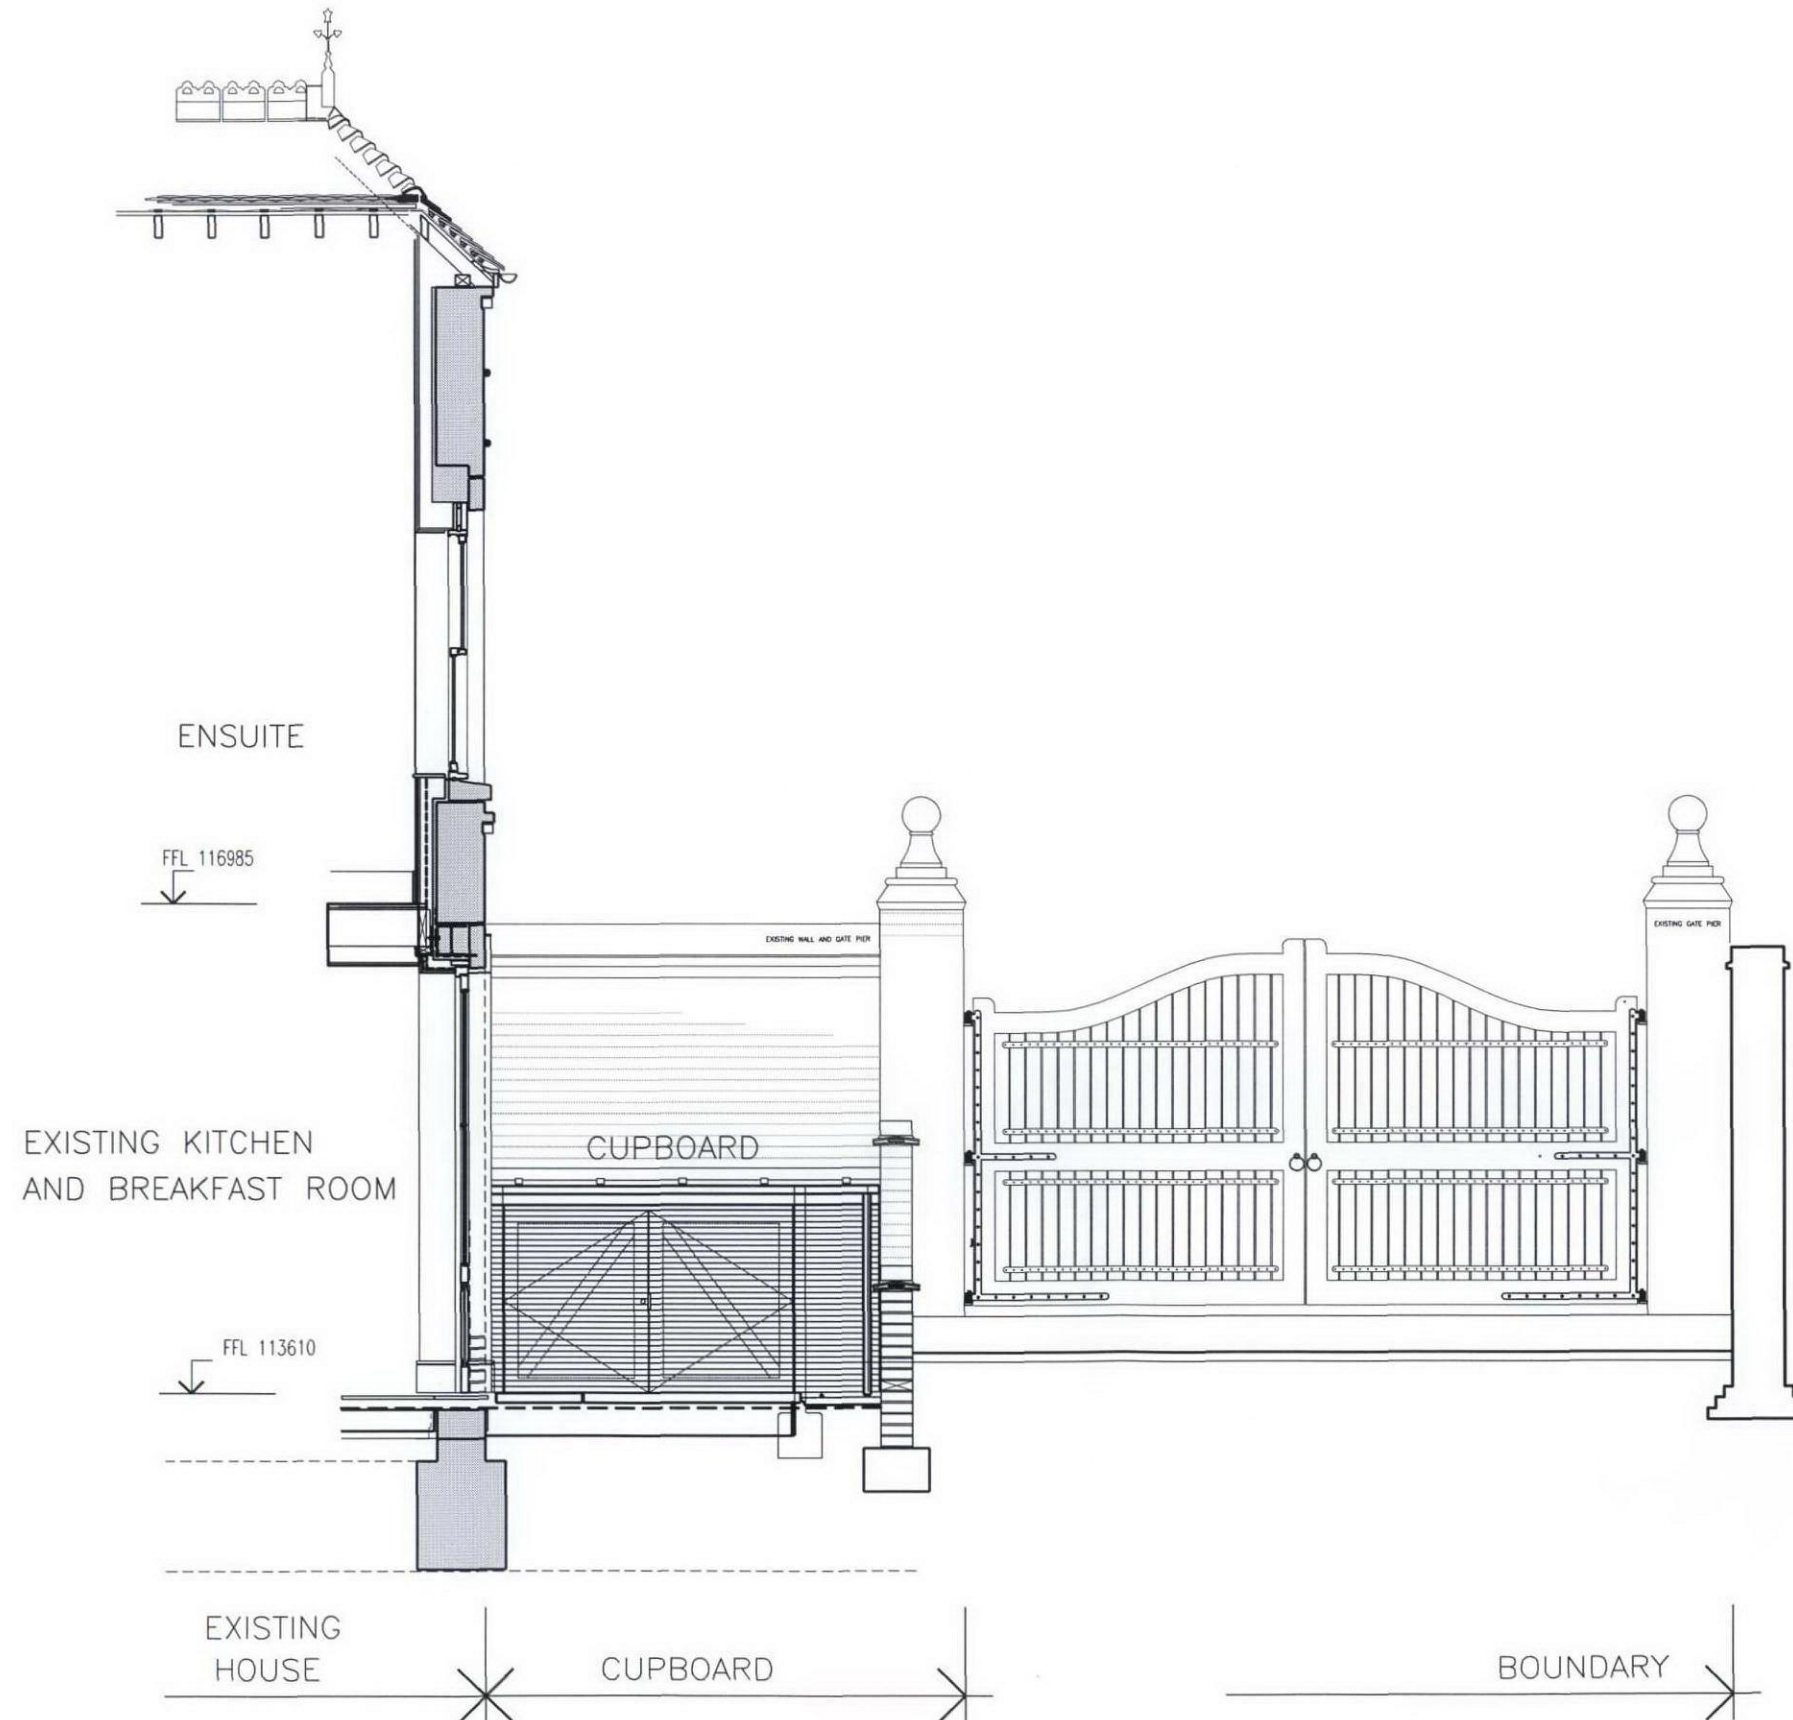

TRANSVERSE SECTION
AS EXISTING

GRA : ARCHITECTS

Glen Robinson Associates
18 Elm Cottage - Off Lombard Place - London EC3N 4PE
Tel: 020 7431 3338 - This Drawing is Copyright - 020 7431 7334
Email: studio@gra-architects.com

PROJECT
Coach House, Hampstead Lane
Proposed Utility Extension

TITLE
TRANSVERSE SECTION AS EXISTING

DRAWN	CHECKED
SCALE 1:50	DATE 10.07.12

Drawing No.	Revision
350/KP	00-004