



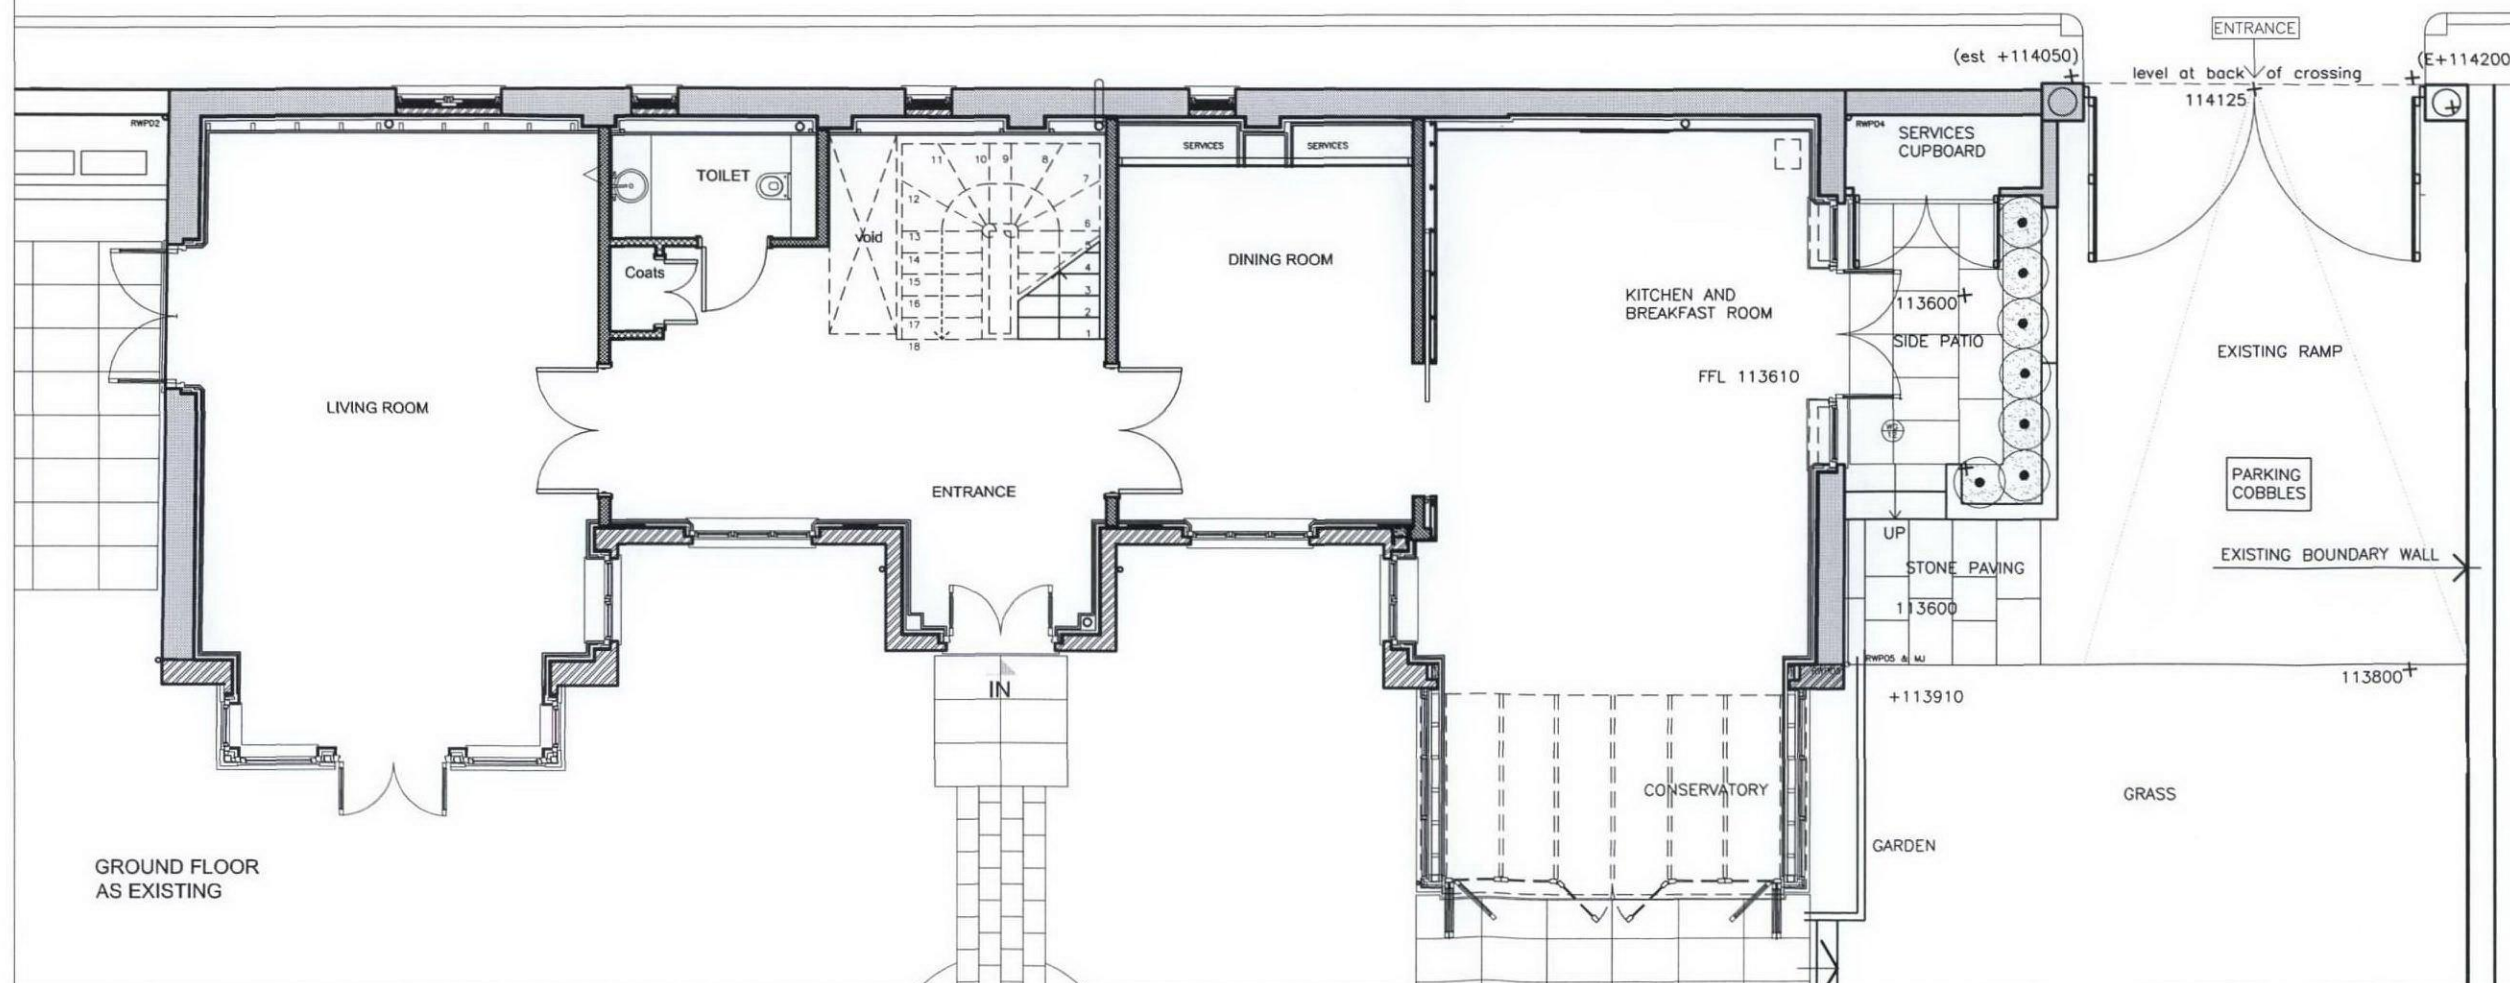

All drawings to be read in conjunction with
specifications and detailed subcontractors drawings.
Any anomaly to be reported to architect prior
to construction or fabrication.
Do not scale drawings.

P

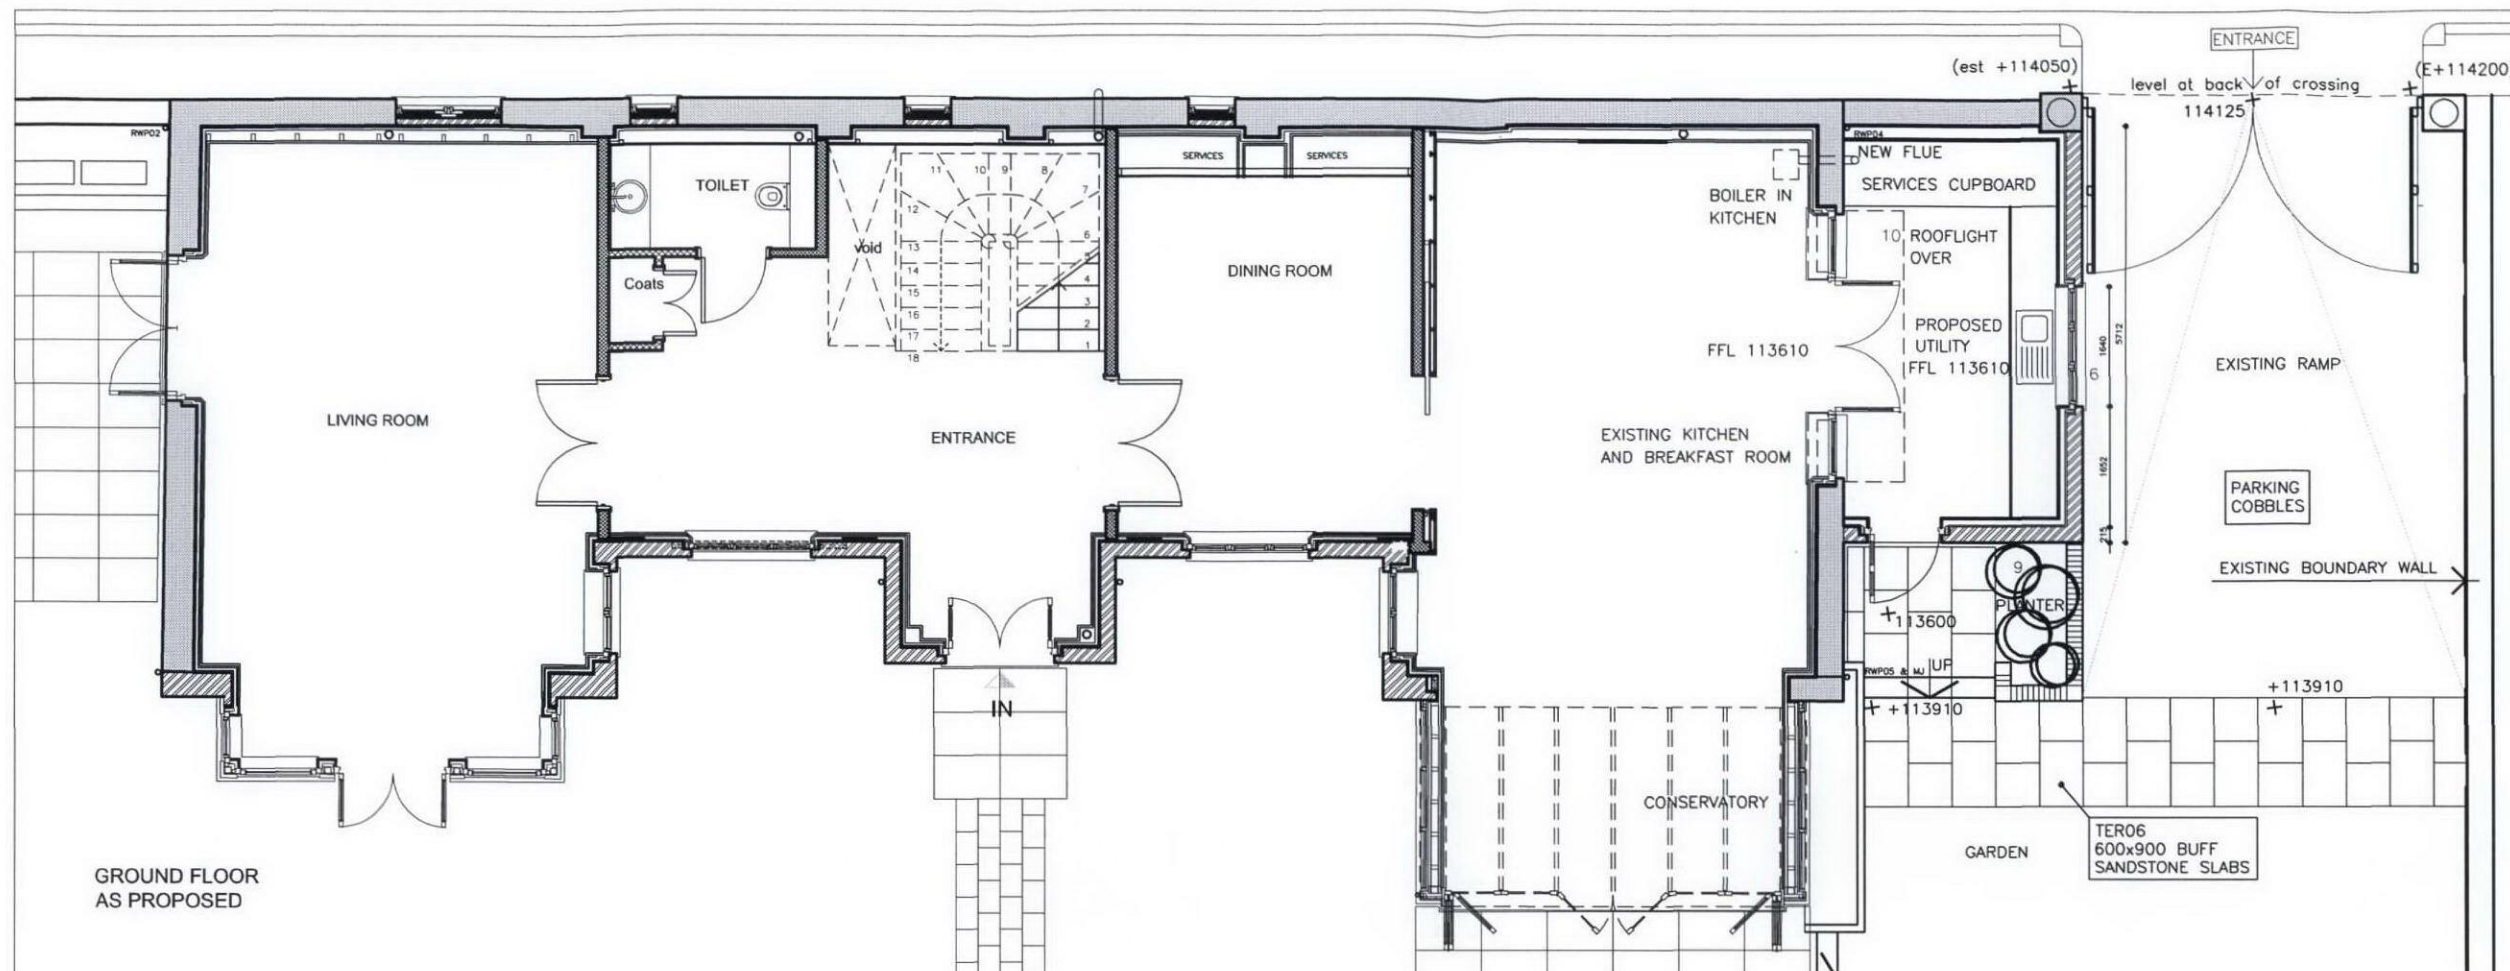

KEY OF ELEMENTS AND FINISHES

- 1 EXISTING GATE
- 2 EXISTING PIER AND WALL
- 3 EXISTING HOUSE
- 4 EXISTING BRICKWORK
- 5 NEW BRICKWORK TO MATCH
- 6 MATCHING NEW TIMBER WINDOW (PAINTED TO MATCH)
- 7 NEW STONEMASONRY TO MATCH (COPING, CILLS, THRESHOLDS)
- 8 GAUGED BRICK ARCH TO MATCH
- 9 NEW BRICKWORK PLANTER
- 10 NEW PATENT GLAZED ROOFLIGHT
- 11 NEW 4 PANEL HARDWOOD DOOR (PAINTED TO MATCH)
- 12 MASTIC ASPHALTE ROOF

GRA : ARCHITECTS

Glen Robinson Associates
18 Elm Gardens - Off Lambeth Place - London SE1 4PE
Tel: 020 7431 3336 - This Drawing is Copyright - 020 7431 7334
Email: studio@gra-architects.com

PROJECT
Coach House, Hampstead Lane
Proposed Utility Extension

TITLE
AS PROPOSED, AS EXISTING GF PLAN

DRAWN
SCALE
1:100

CHECKED
DATE
10.07.12

Drawing No.
350/KP

Revision
00-006