


All drawings to be read in conjunction with
engineers and specialist subcontractors drawings
any anomaly to be reported to architect prior
to construction or fabrication
Do not scale drawings

P

KEY OF ELEMENTS AND FINISHES

- 1 EXISTING GATE
- 2 EXISTING PIER AND WALL
- 3 EXISTING HOUSE
- 4 EXISTING BRICKWORK
- 5 NEW BRICKWORK TO MATCH
- 6 MATCHING NEW TIMBER WINDOW
(PAINTED TO MATCH)
- 7 NEW STONEMASONRY TO MATCH
(COPING, CILLS, THRESHOLDS)
- 8 GAUGED BRICK ARCH TO MATCH
- 9 NEW BRICKWORK PLANTER
- 10 NEW PATENT GLAZED ROOFLIGHT
- 11 NEW 4 PANEL HARDWOOD DOOR
(PAINTED TO MATCH)
- 12 MASTIC ASPHALTE ROOF

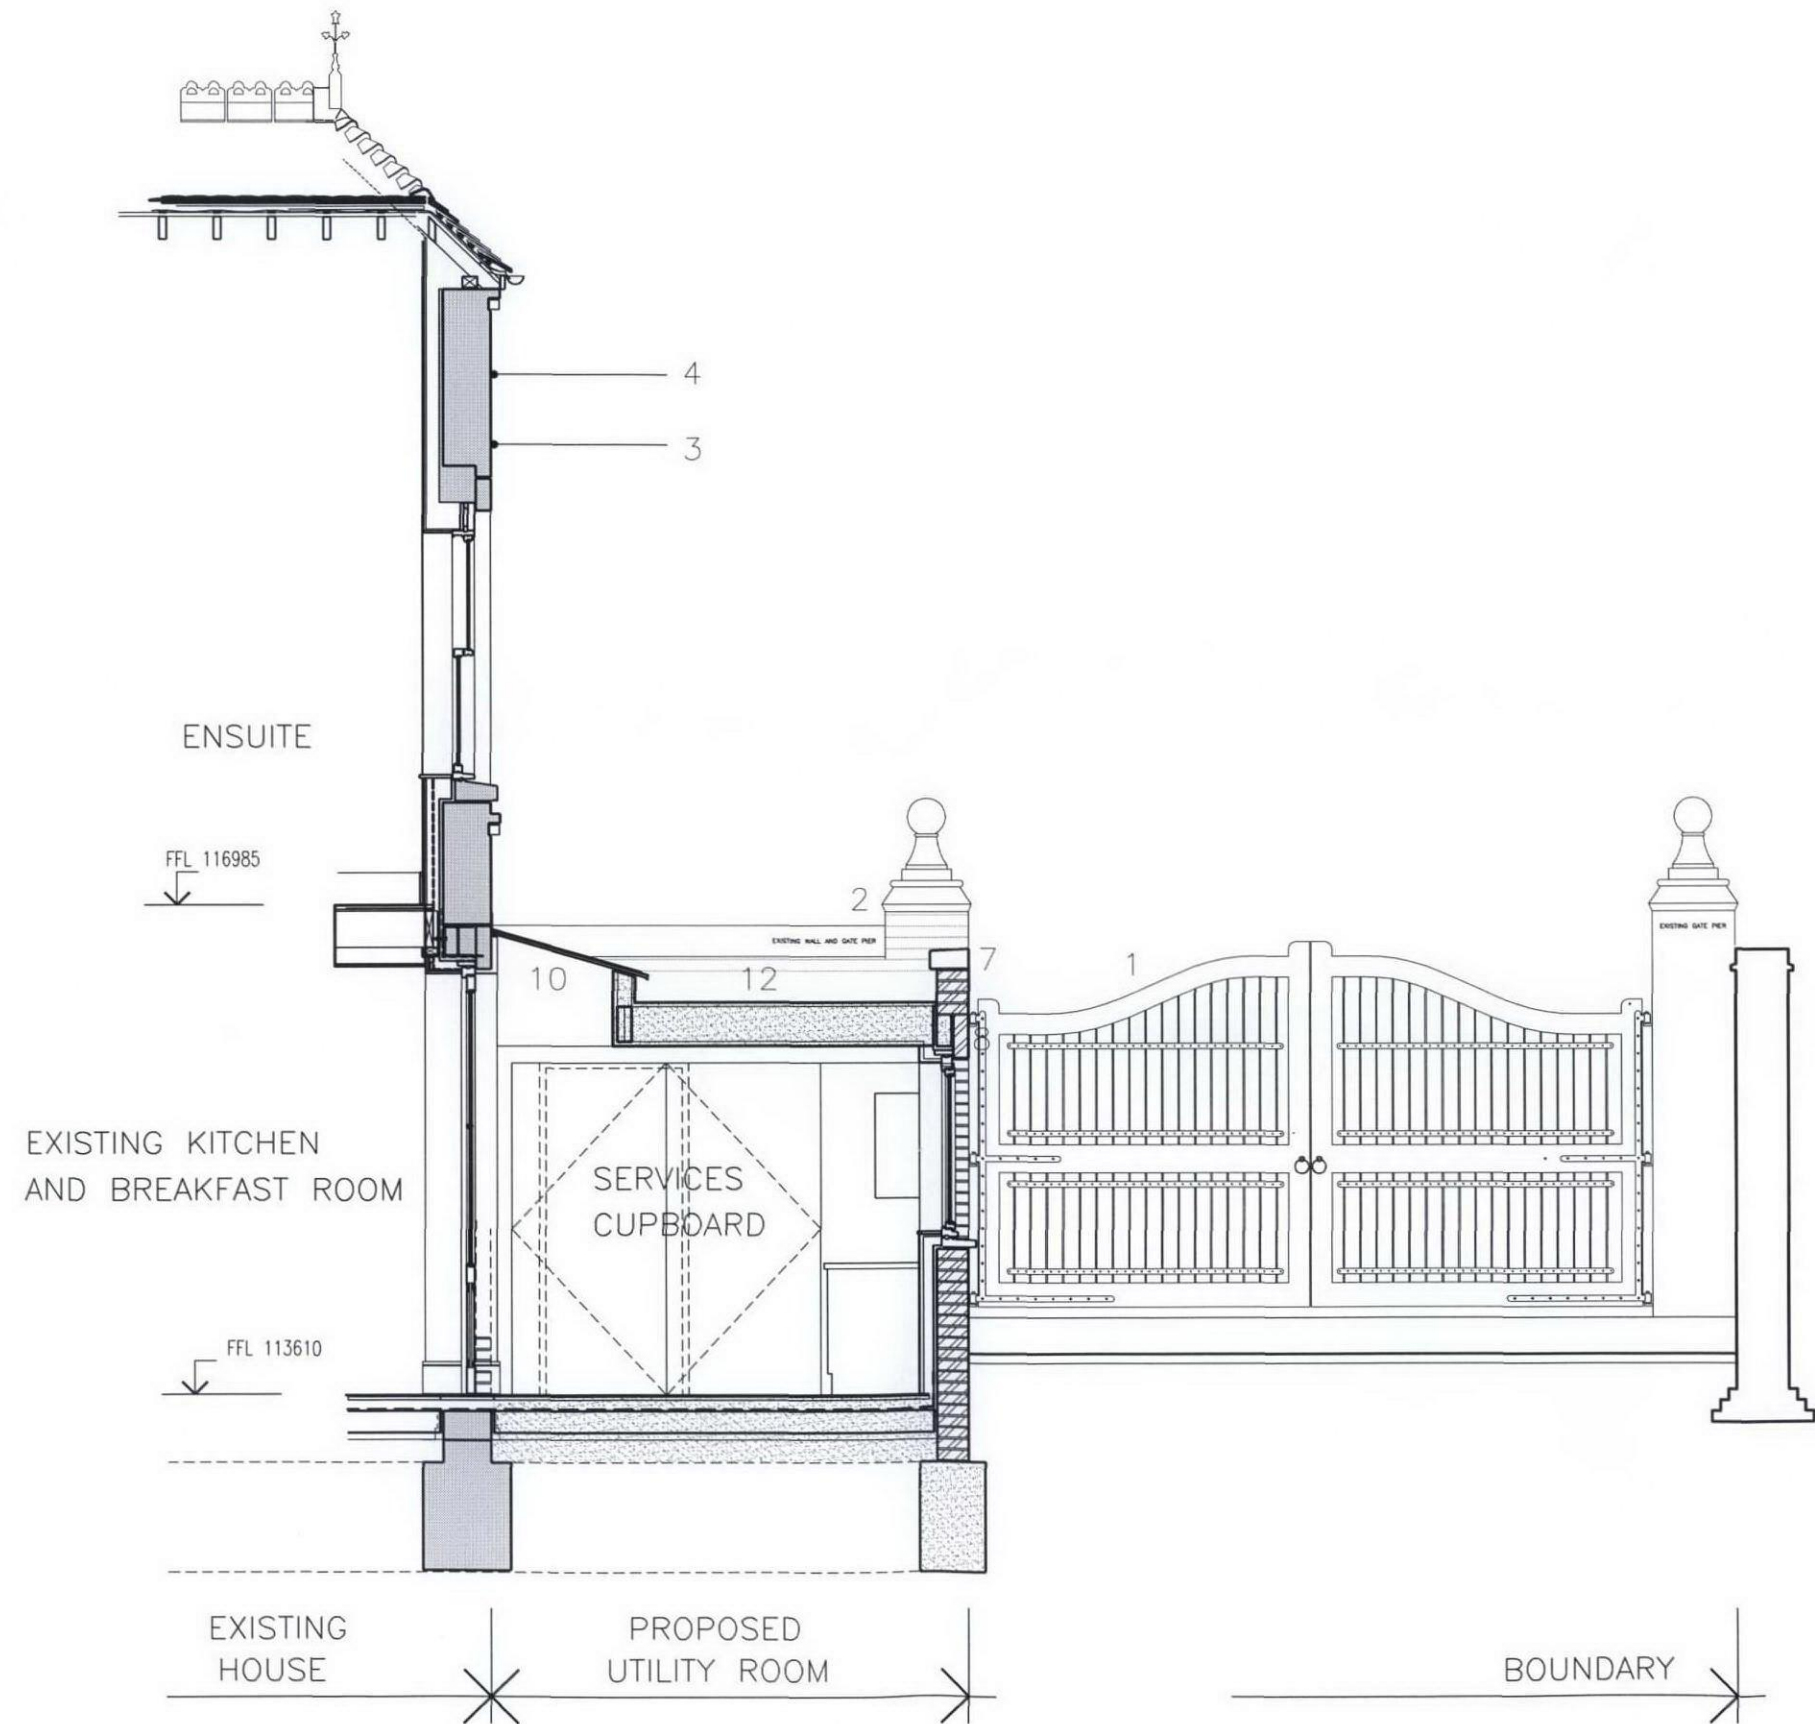

GRA : ARCHITECTS
Glen Robinson Associates

18 Elm Grove, 101 Lambeth Place, London SE11 4PE
Tel: 020 7431 3339 This Drawing is Copyright © 2007 7431 7334
Email: studio@gr-a.com

PROJECT
Coach House, Hampstead Lane
Proposed Utility Extension

TITLE
TRANSVERSE SECTION AS PROPOSED
South

DRAWN CHECKED
SCALE 1:50 DATE 10.07.12

Drawing No. Revision
350/KP 00-014