


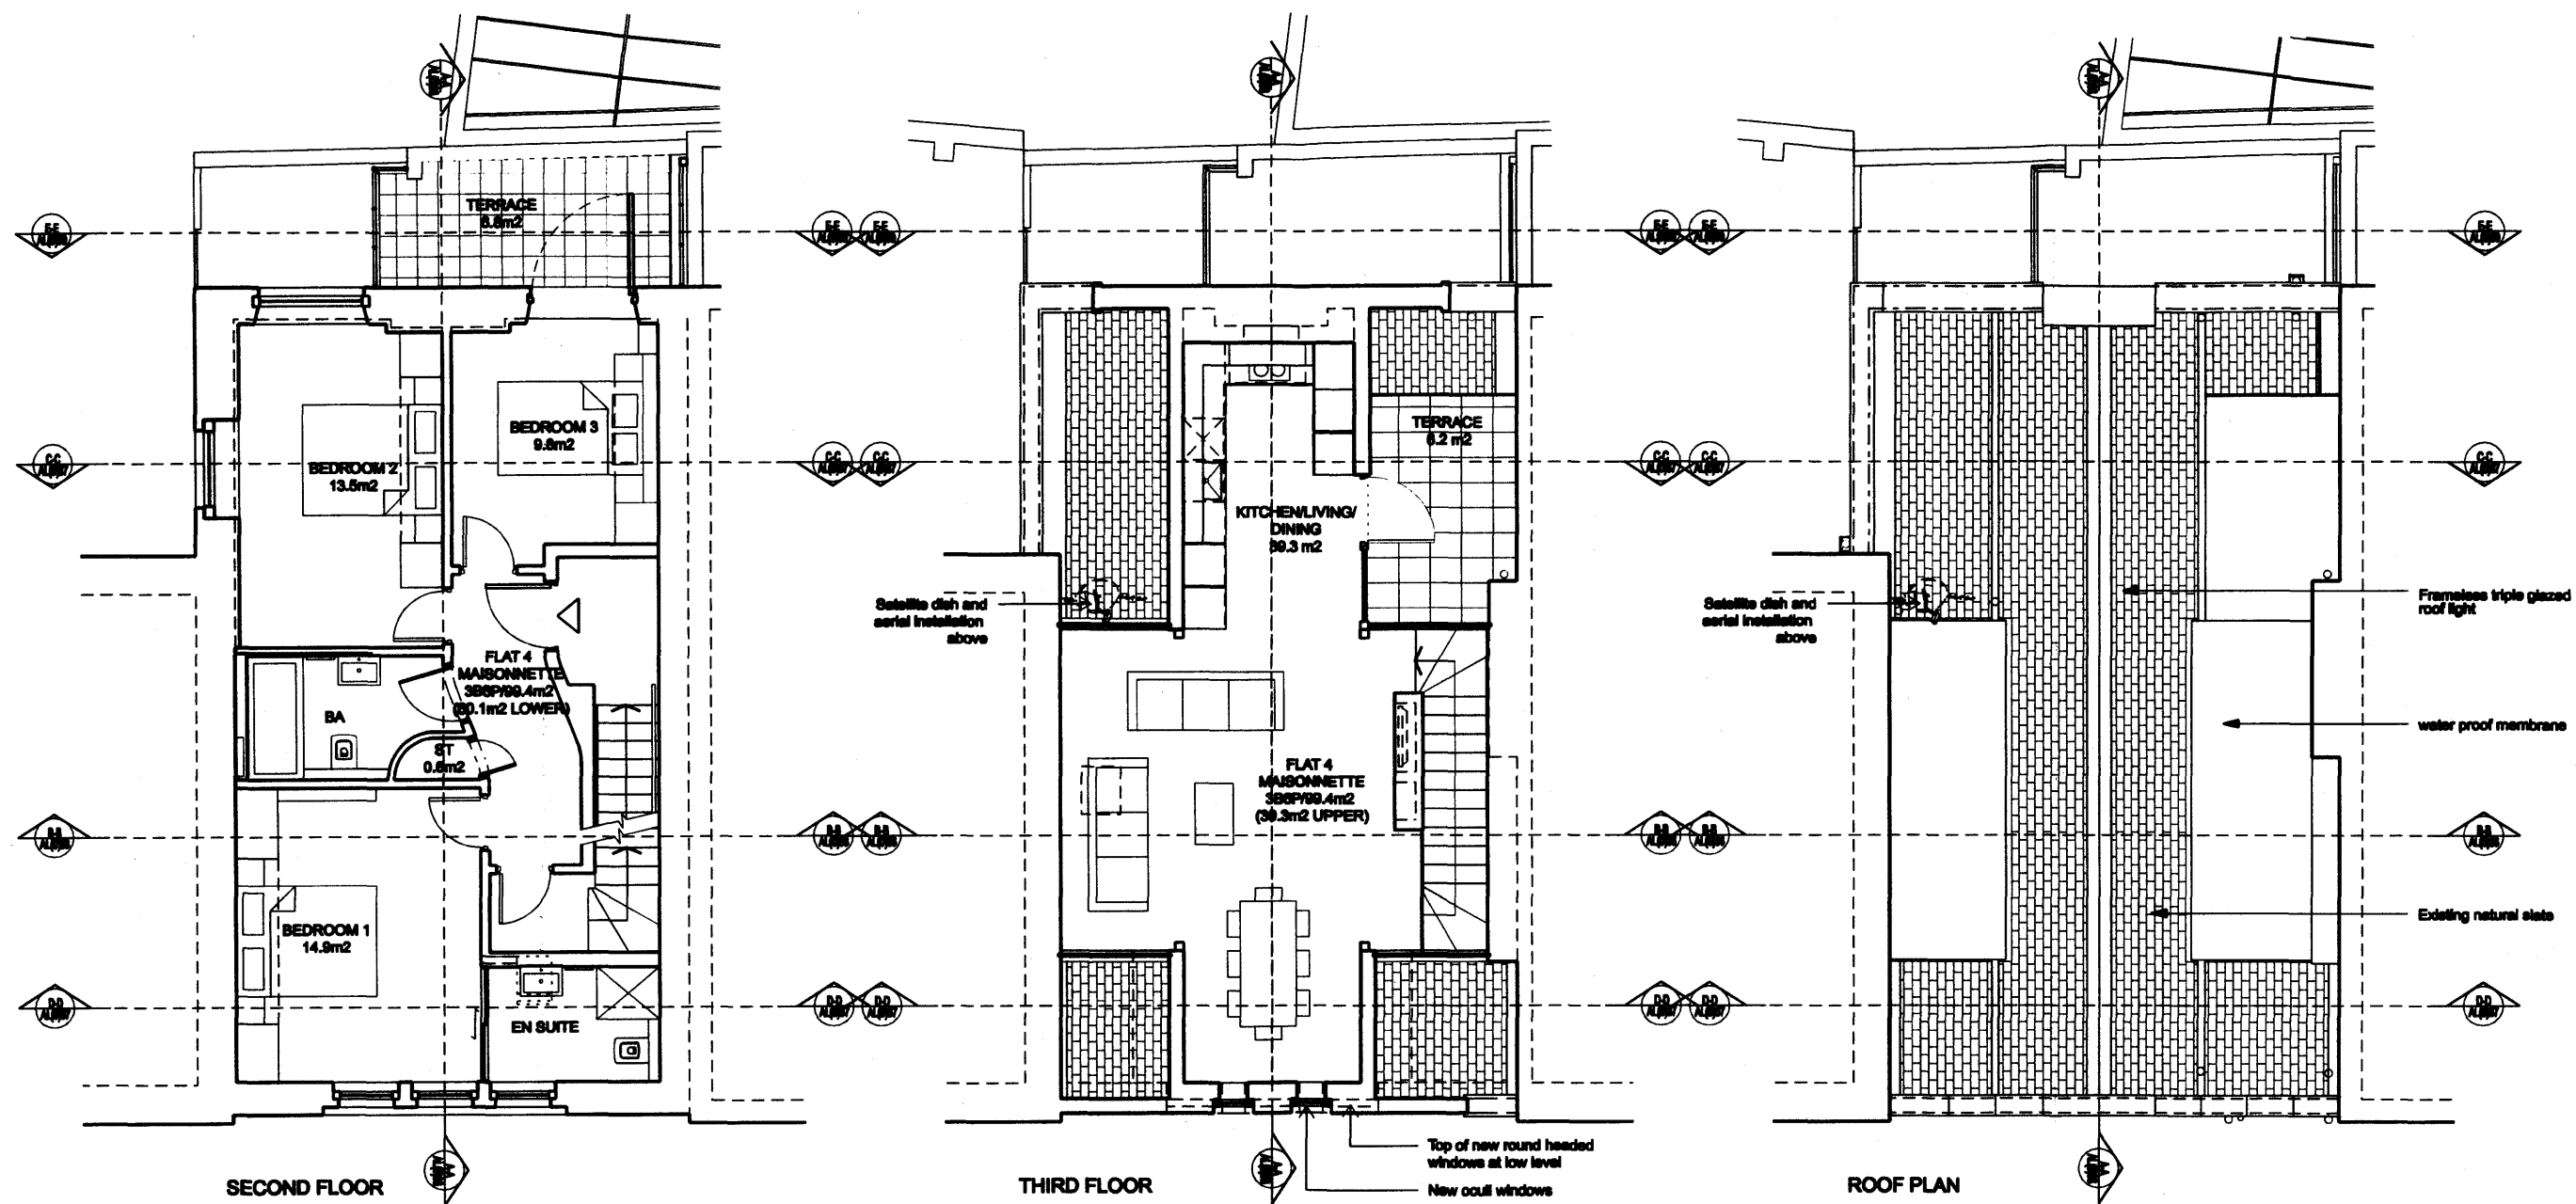

Revisions: Suffix / Date / Drawn by			Revisions: Suffix / Date / Drawn by			Job Name: VINE HILL EC1R 5EA RESIDENTIAL CONVERSION			european urban architecture		
A	17.11.11	RM	PLANNING SCHEME 3			Drawing Title: PROPOSED PLANS SCHEME 3 SECOND & THIRD FLOORS & ROOF			4TH FLOOR, SOPHA HOUSE 32-34 FEATHERSTONE STREET, LONDON, EC1Y 2BJ TEL: 020 7260 0880 FAX: 020 7260 0883 www.europeanurban.com		
B	06.02.12	GCE	THIRD FLOOR & ROOF LEVEL AMENDMENTS								
C	07.02.12	RM	ROOFLIGHT OMITTED								
						Scale: 1:100 @ A3 / 1:50 @ A0			Job Ref: 1038R		
						Drawn: RM			Checked: PW		
						Drawing number: AL(00)20			Revised: C		

PLANNING