


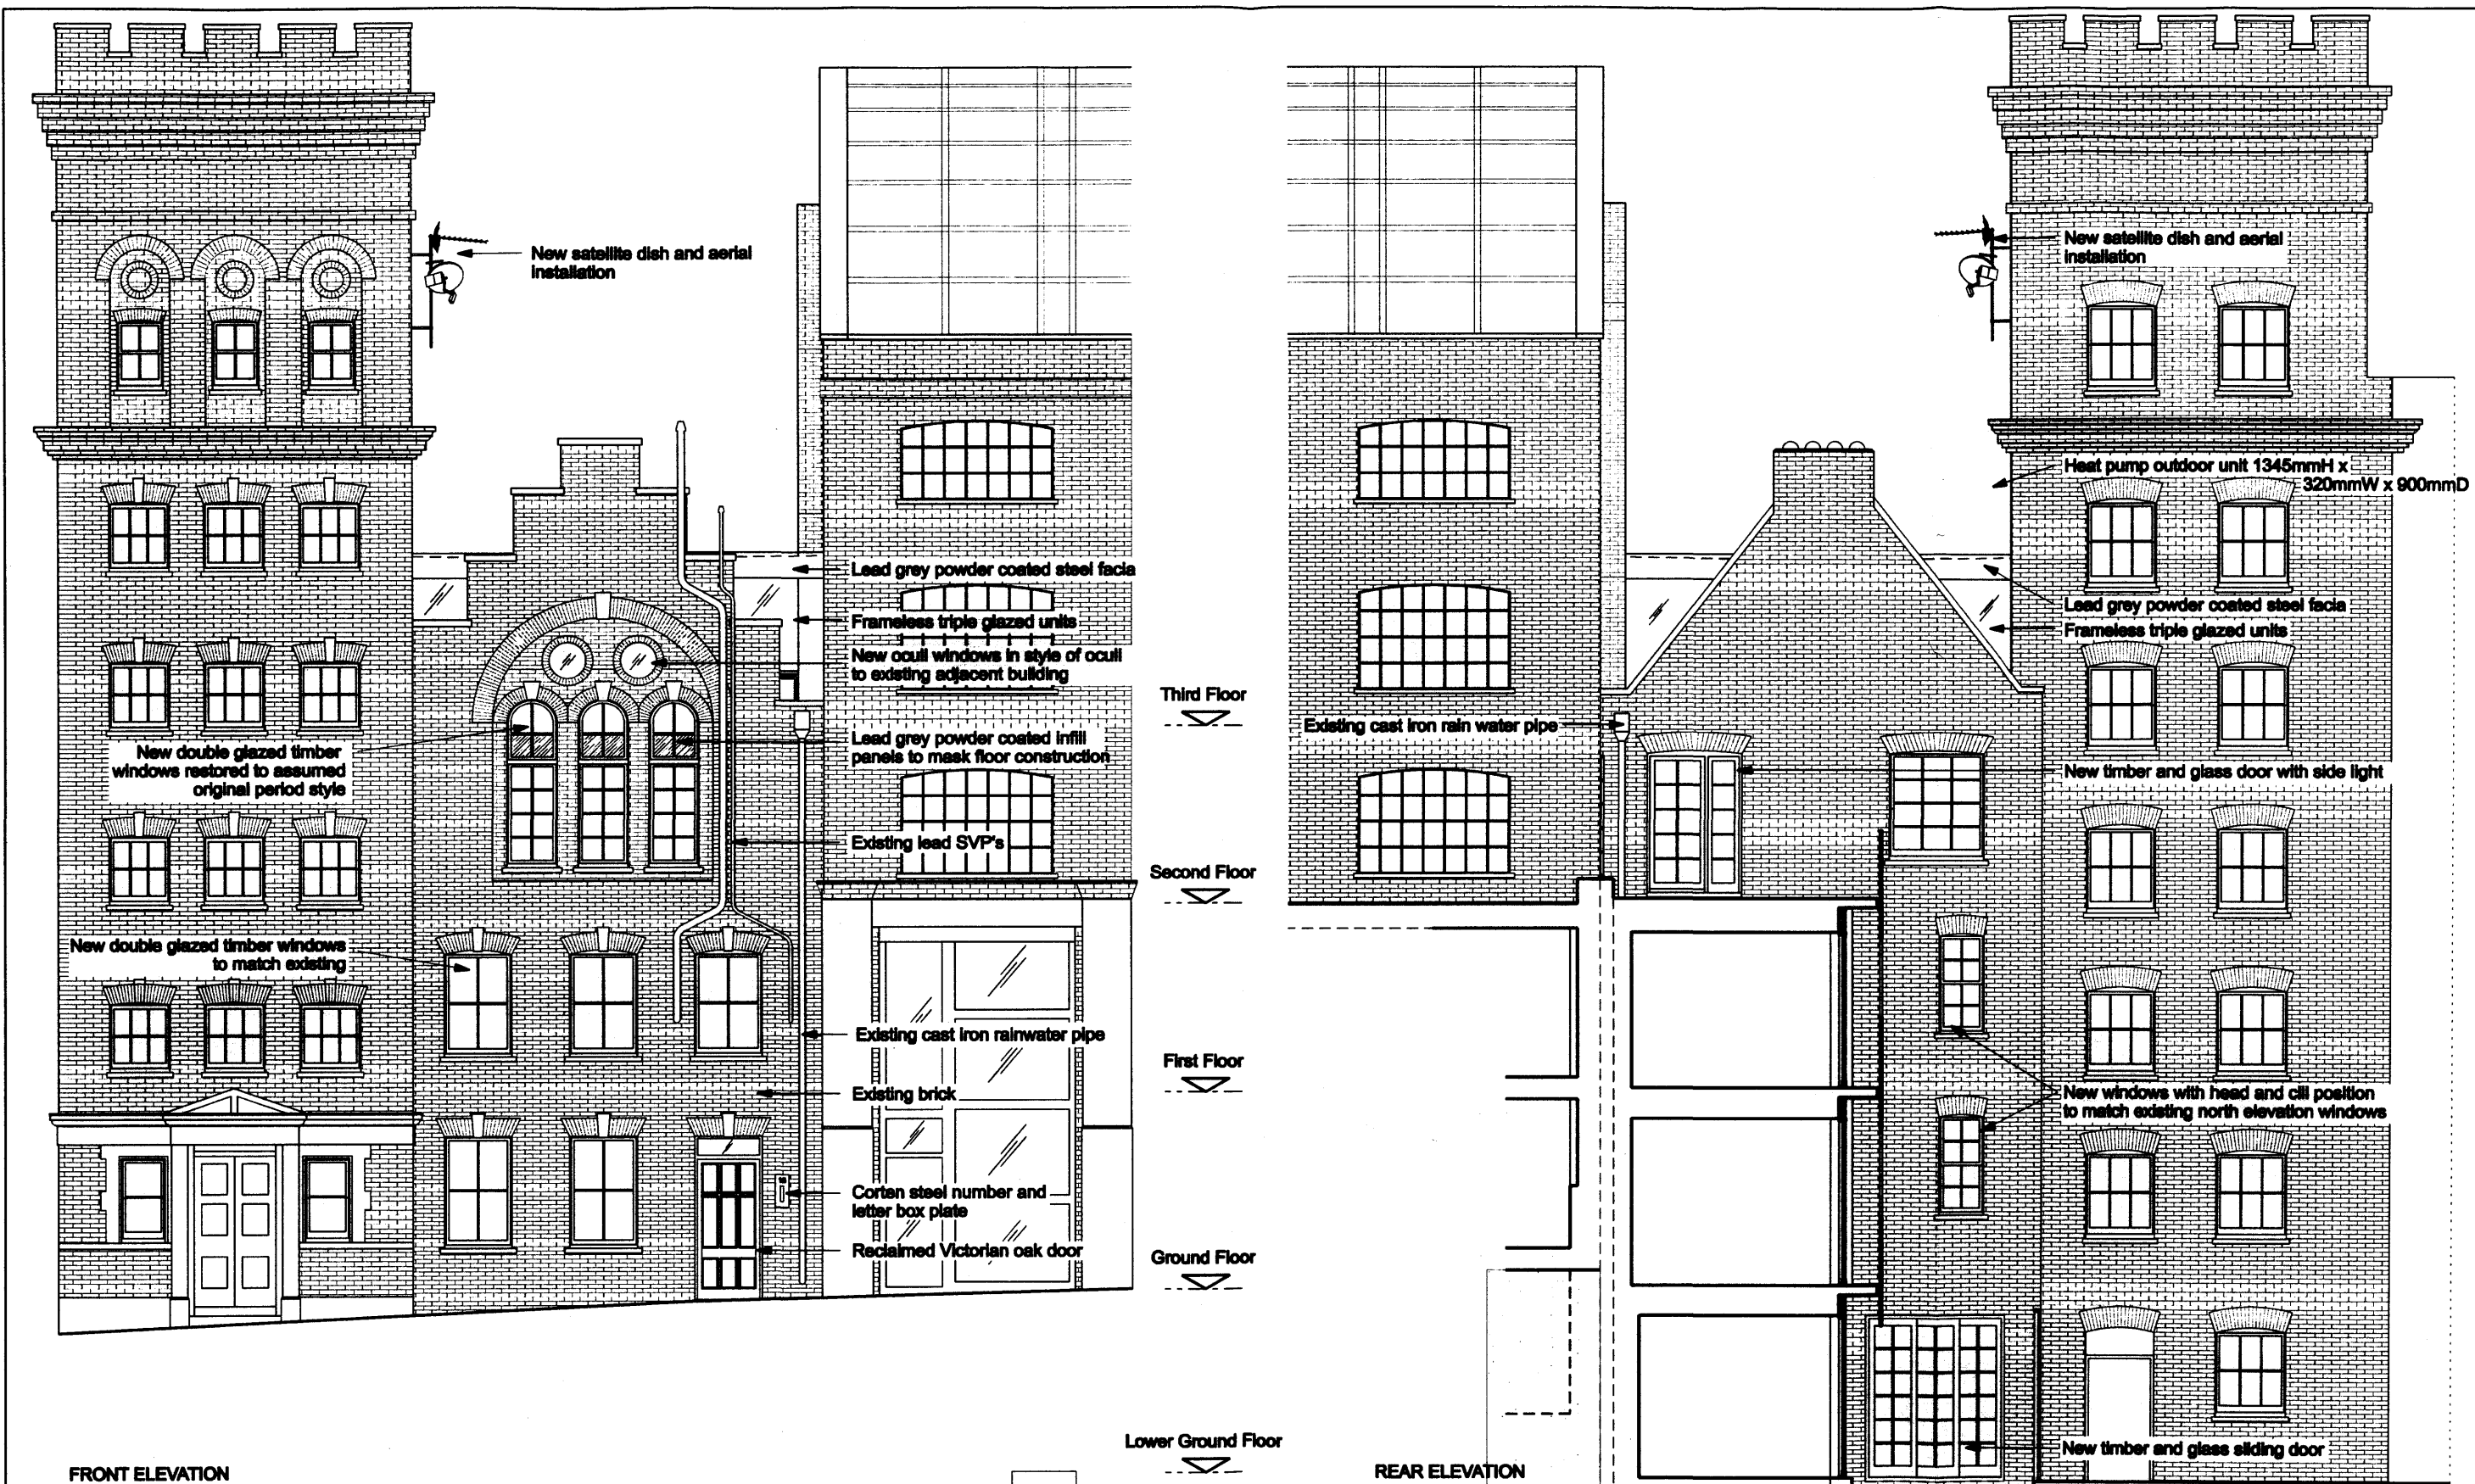

Revisions:			
Ref	Date / Drawn by	Rev	Description
A	17.11.11 RM		PLANNING SCHEME 3
B	06.02.12 RM		YARD DOOR DESIGN AMENDED
C	07.02.12 RM		OUT DOOR AIR CONDITIONING UNIT REMOVED

Revisions:			
Ref	Date / Drawn by	Rev	Description

PLANNING

Job Name: VINE HILL EC1R 5EA RESIDENTIAL CONVERSION			
Drawing Title: PROPOSED ELEVATIONS_SCHEME 3 FRONT AND REAR			
Scale: 1:100 @ A3/1:50 @ A1	Date: 05/2011	Drawn: RM	Checked: PW
Job Ref: 1038R	Drawing number: AL(00)26	Revision: C	

european urban
 architecture
 4TH FLOOR, SOPHIA HOUSE
 32-34 FEATHERSTONE STREET, LONDON, EC1Y 2BJ
 TEL: 020 7260-0800 FAX: 020 7260-0803
 www.europeanurban.com