



WINDOWS TO BE PAINTED
DOUBLE GLAZED TIMBER
SASHES TO MATCH EXISTING
ELSWHERE

CHEEKS AND TOP
OF DORMER TO BE
CODE 4 LEAD

3NO. NEW CONSERVATION
ROOFLIGHTS S01
(1140 x 698mm)


NEW CONSERVATION
ROOFLIGHT S01
(1140 x 698mm)

NEW CONSERVATION
ROOFLIGHT M06
(780 x 1180mm)

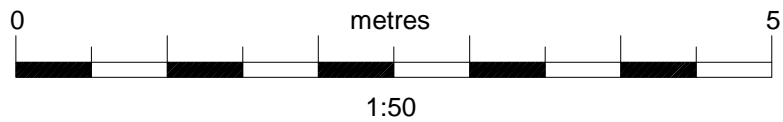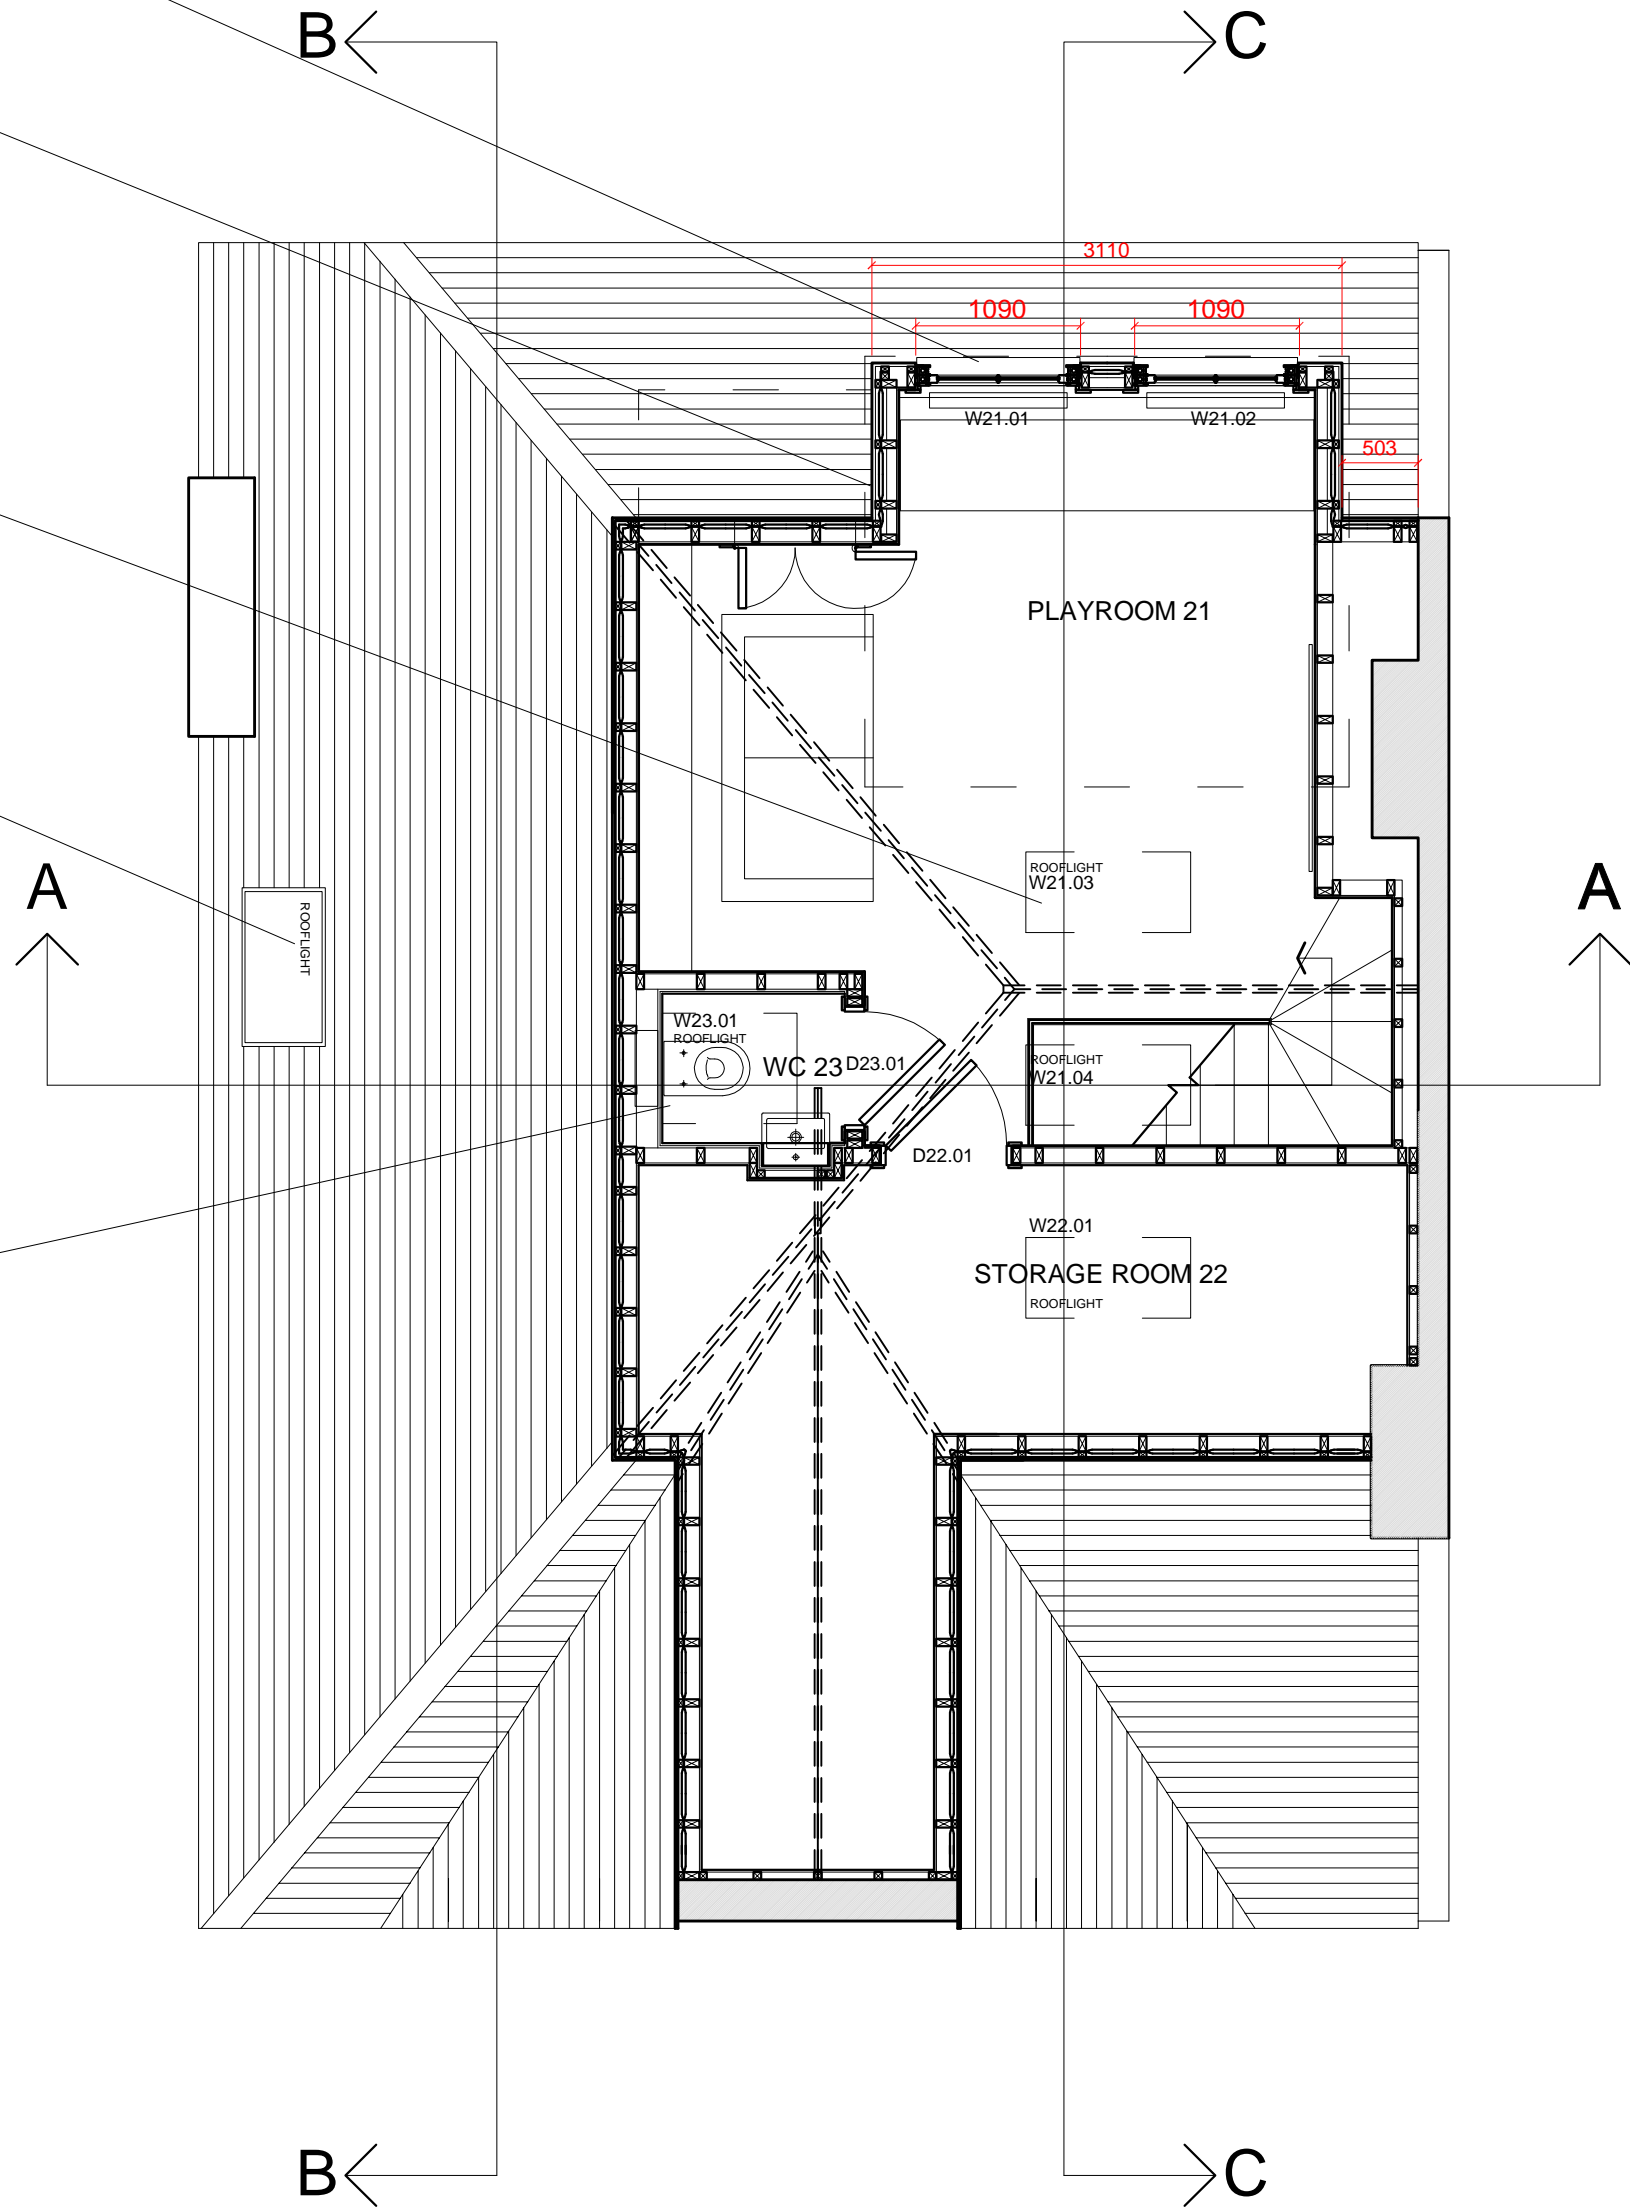

THIS DRAWING IS THE PROPERTY OF DEVILFISH DESIGN LIMITED. DO NOT SCALE FROM THIS DRAWING- USE FIGURED DIMENSIONS ONLY. ALL DIMENSIONS ARE IN MM. IF IN DOUBT... ASK

NOTES:

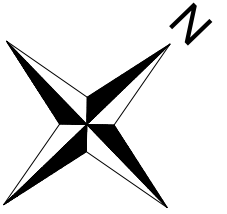

REV B. INTERNAL WALL AMENDMENT
TO PLAYROOM 21

REV C. SIDE DORMER REMOVED &
REPLACED BY ROOFLOGHT.
REAR DORMER AMENDED &
WINDOWS REDUCED IN SIZE

16 ORNAN ROAD NW3 4PX

DRAWING: PROPOSED 03 GA PLAN

DATE: 09.07.12

DRAWING NO: D030.43

SCALE: 1:50 @ A2

STATUS:

REV: C

devilfish design limited

Canada House 272 Field End Road Middlesex HA4 9NA

office tel no: 020 8426 2278

mobile no: 07971 761487

project designer: Peter Phillips

peter@devilfishdesign.co.uk

www.devilfishdesign.co.uk