
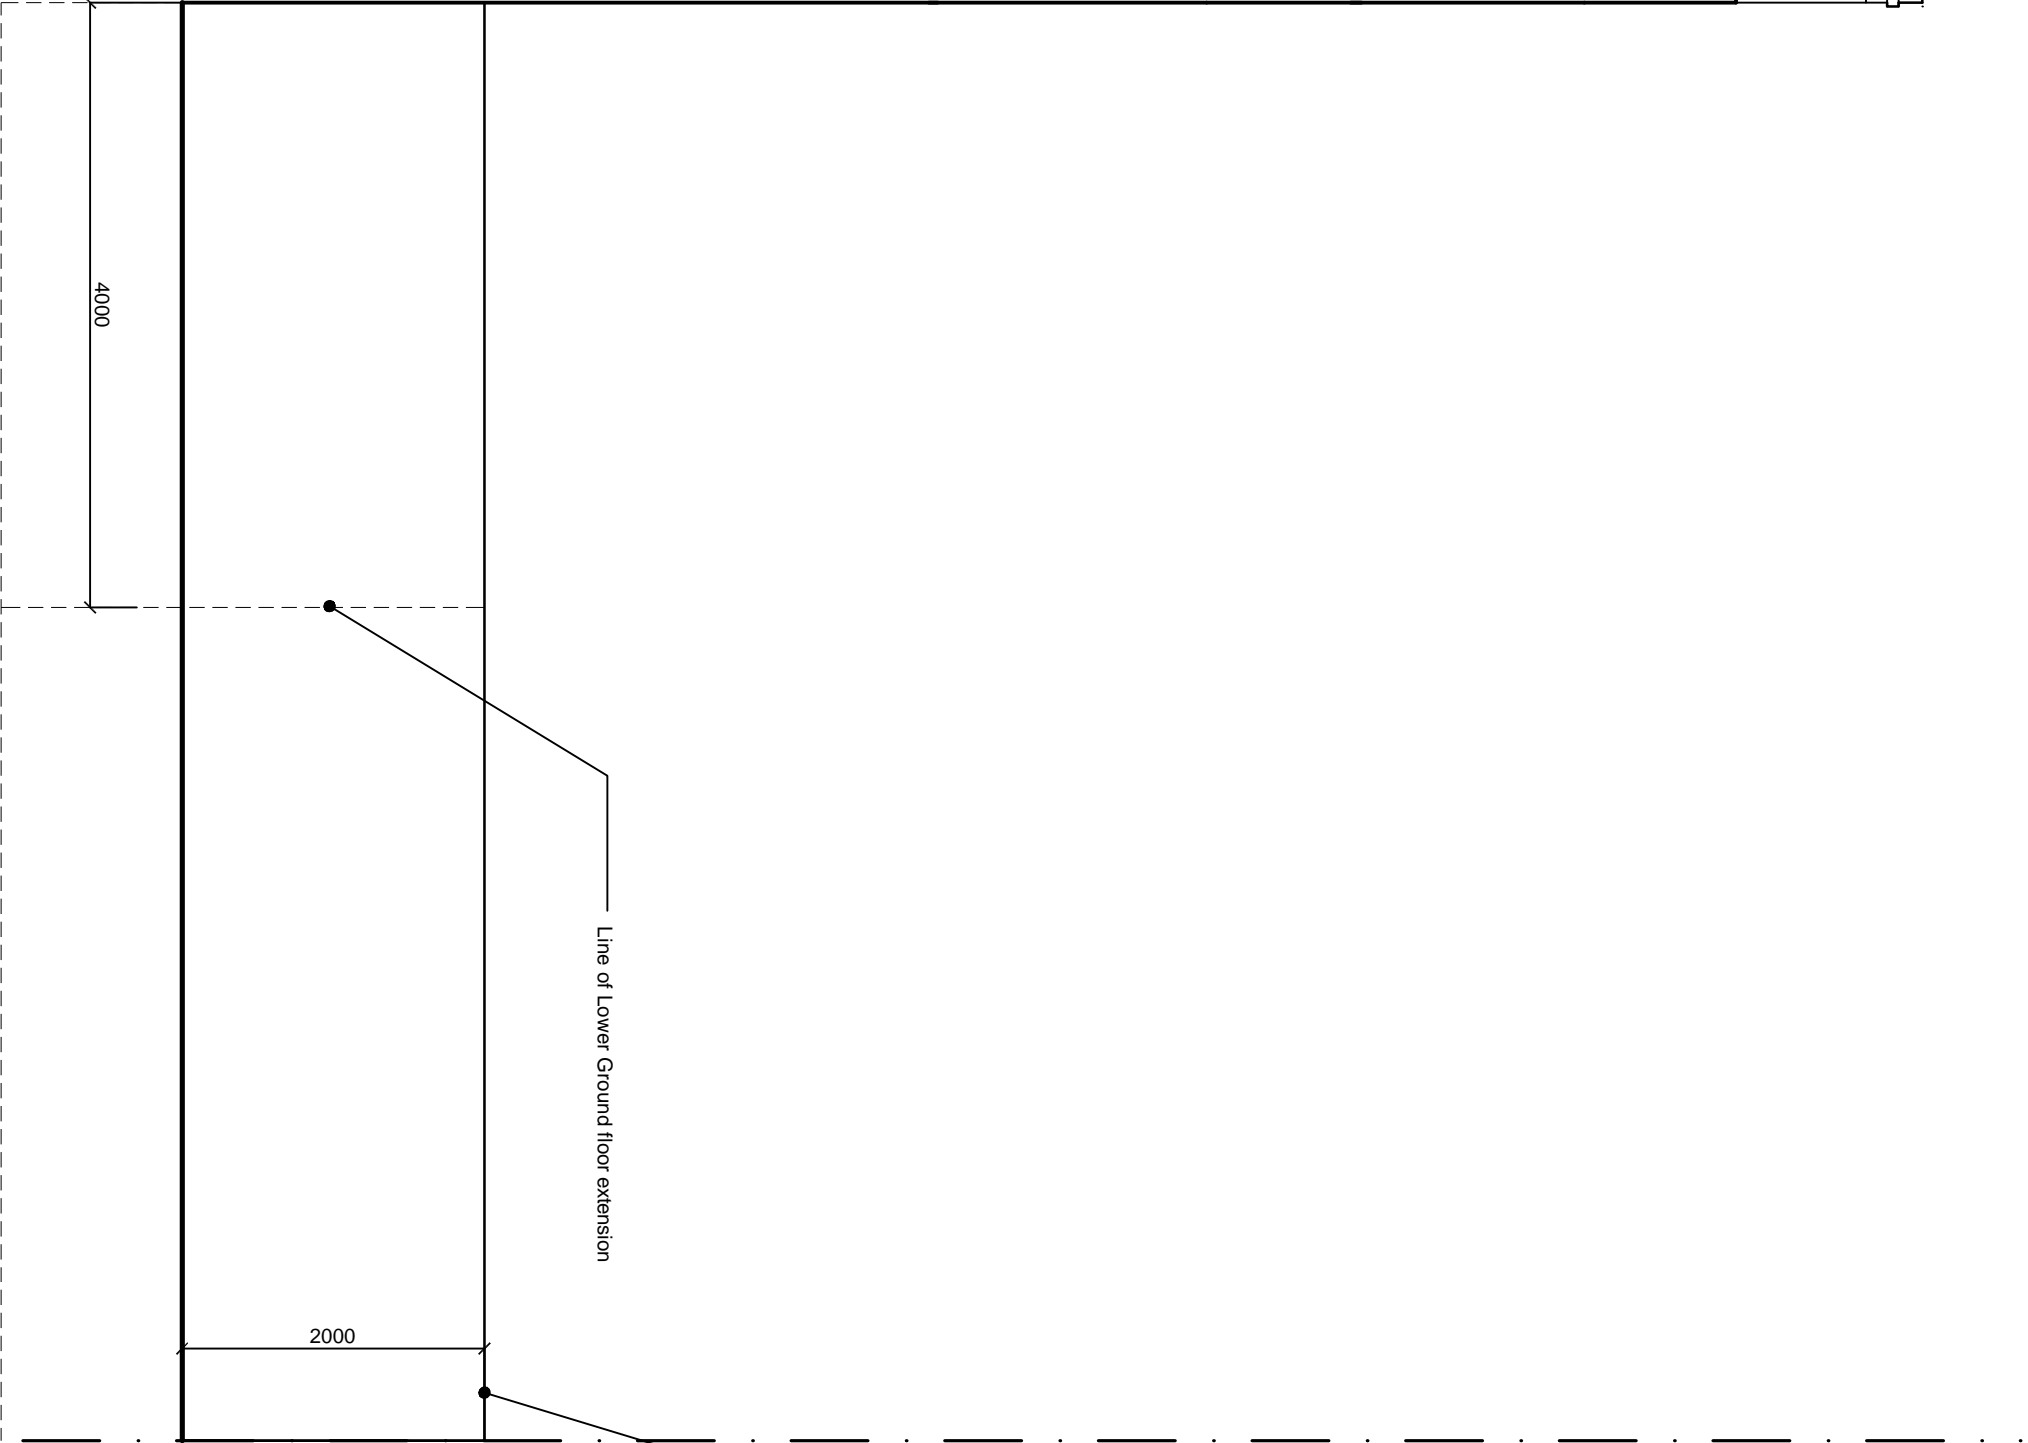
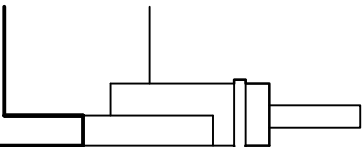


NOTES

This drawing is copyright and must not be reproduced in any form without written consent of Armstrong Simmonds Architecture

This drawing is for planning purposes only. Any dimensions used must therefore be verified on site and contractors / sub-contractors who follow them do so at their own risk.

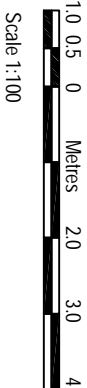

A	17.07.12	Upper Ground Floor Rear Extension removed
---	----------	---

Rev	Date	Revision
-----	------	----------

Client:
Razana Yoosuf

Project:
39 Mornington Crescent, NW1 7RB
Rear Extension with Basement and Loft Conversion

Drawing:
Side Elevation
PROPOSED

Armstrong Simmonds Architecture

58 Streatham High Road, London : SW16 1DA

t: 020 8696 0701 m: 07817127275 m: 07779686358
e: j.armstrong@a-s-architecture.com

Drawing Number:	Revision:
8439MC/P/203	A

Scale:	Date:	Drawn:
1:50 @A3	May 2012	CPS