


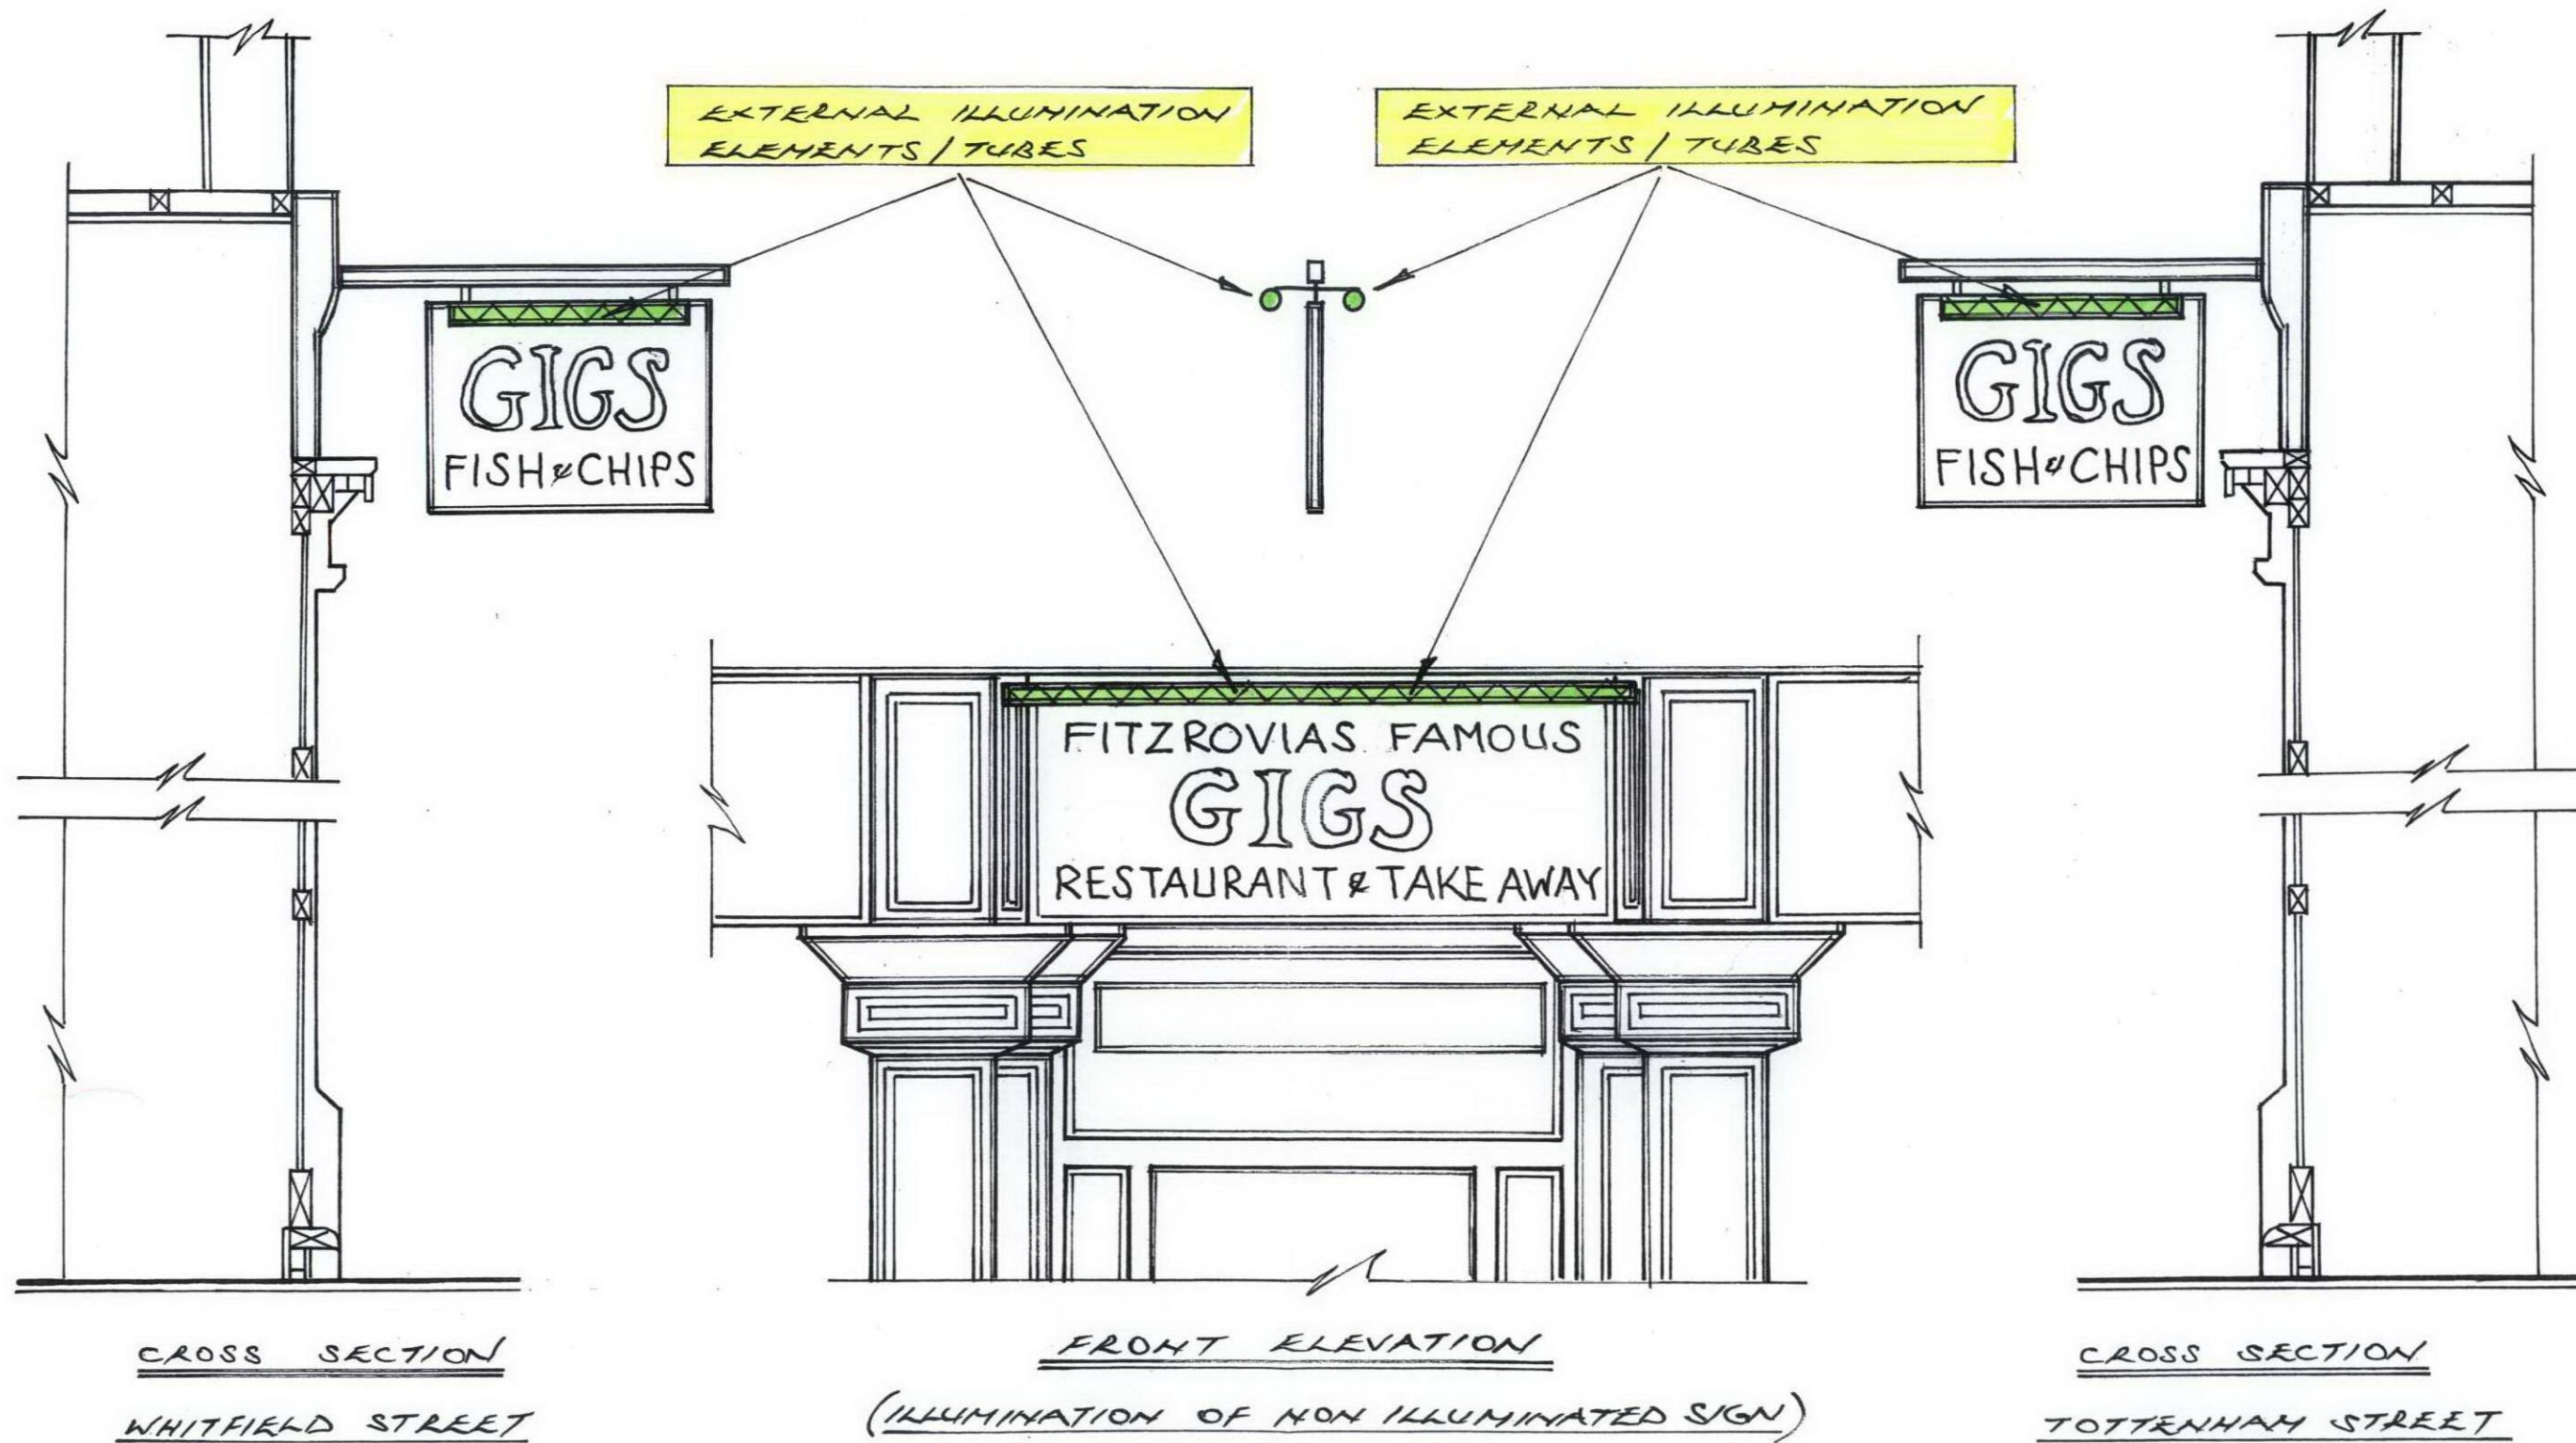

PLAN
ELEVATIONS & CROSS SECTIONS

SITE GIGS - FISH & CHIP RESTAURANT
12 TOTTENHAM ST. LONDON N14 4RE

SCALE
1:20

BOROUGH
L.B. CAMDEN

CLIENT
MR ARISTOS PAPASAVVA

DATE
JULY 2012

REVISED

DRG N°
GIGS/WIT/002