
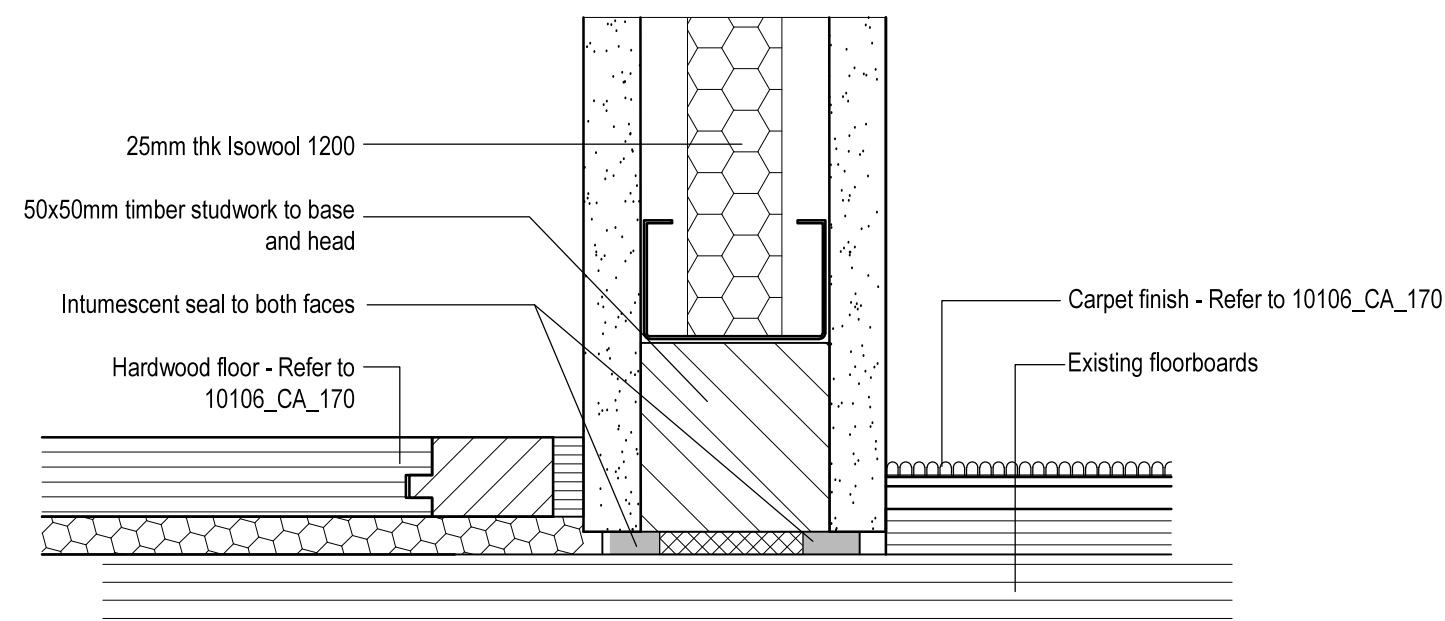


1  
CA\_106 Detail plan new ground floor hall partition  
Scale 1.5

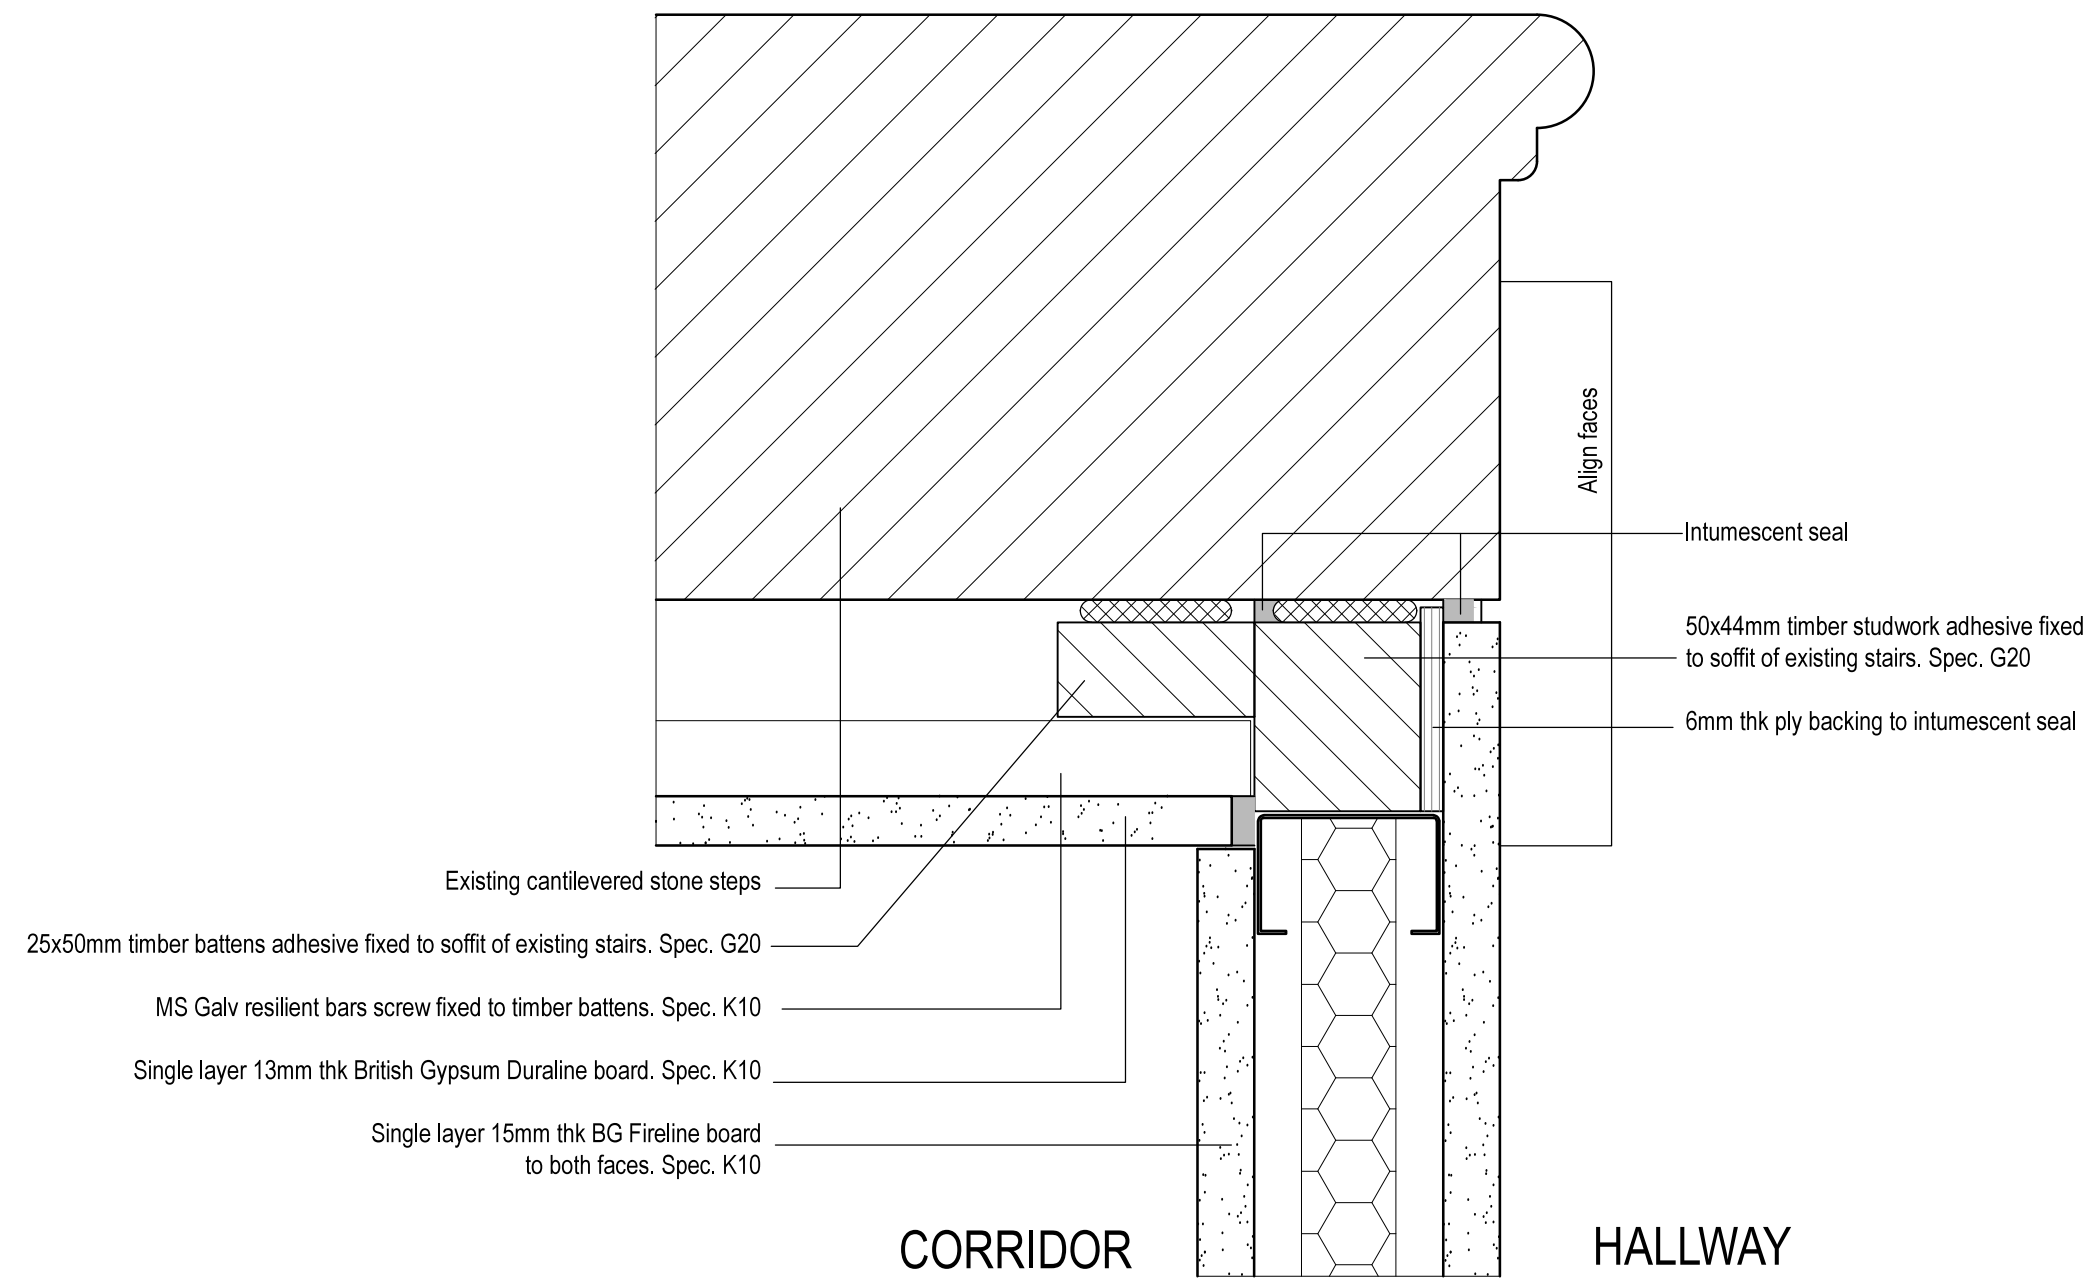

2  
CA\_106 Junction of new hall partition with existing main stairs  
Scale 1.2

NOTE:  
UNLESS INDICATED, THIS DRAWING IS FOR INFORMATION ONLY.  
DO NOT SCALE. USE FIGURED DIMENSIONS ONLY.  
ALL DIMENSIONS TO BE CHECKED ON SITE.  
IF IN DOUBT ASK

PLANNING

Drawing original size A1

0 5 25 50 75

REVISION					
REV	DATE	NOTE	REV	DATE	NOTE
-	-	-			

NOTES:

-

CLIENT:



**ANDREW LETT ARCHITECTS**  
120 Marylebone Lane London W1U 2QG  
T. +44(0)20 7486 6464 F. +44(0)20 7486 6467  
E. email@andrewlettarchitects.com

DRAWN:  
WH

PROJECT NAME:

1-3 BEDFORD PLACE

DRAWING TITLE:

DETAILS NEW PARTITION IN GROUND FLOOR HALL

SCALE:

1:5, 1:2 @ A1

DRAWING:

10106\_CA\_106

DATE:

July 2012

REV:

-