


This drawing should not be scaled.
 The contractor is to check all dimensions on site and inform the contract administrator/project manager of any discrepancies.
 All work is to comply in every aspect with the Building Regulations, Codes of Practice and British Standards.
 This drawing is to be read in conjunction with all other contract drawings and specifications.
 This drawing is copyrighted and must not be reproduced in any format or disclosed to any third party without the written consent of Tuffin Ferraby Taylor LLP.

rev	date	details	by
A	05.07.12	External electrical positions added	U

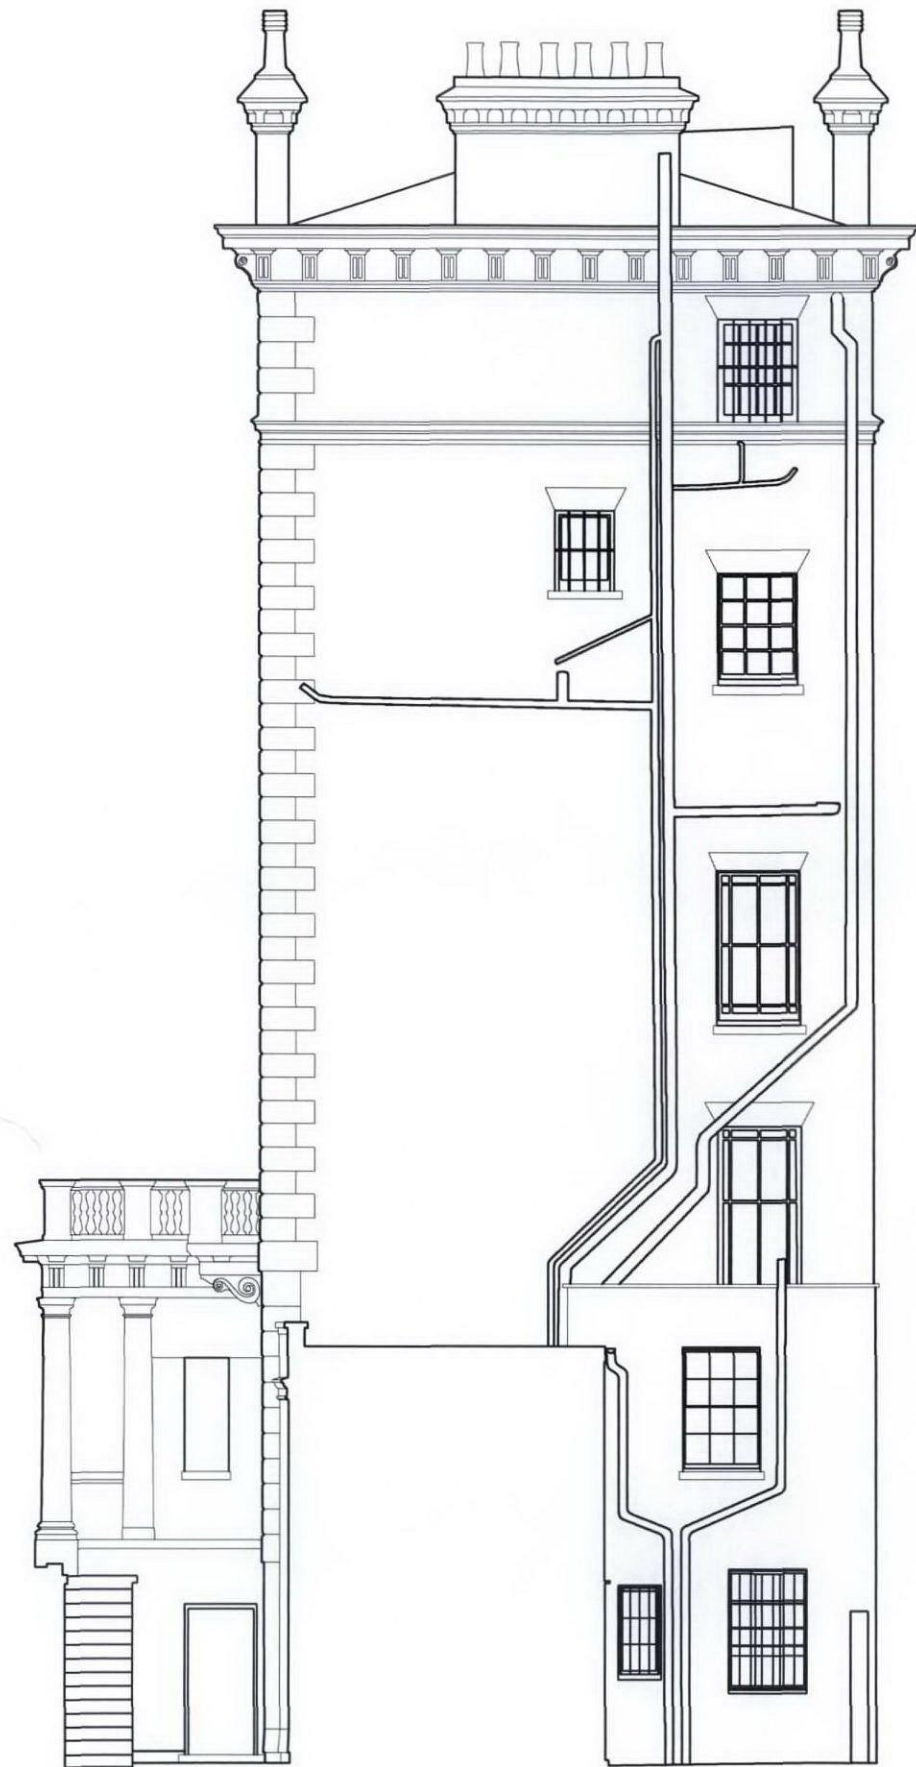

ELEVATION 1 - (REAR)



ELEVATION 3 - (FRONT)



Strand House, 169 Richmond Road,
 Kingston upon Thames, KT2 5DA

t: +44 (0) 20 8549 8763

f: +44 (0) 20 8546 1589

www.tftconsultants.com

Tuffin Ferraby Taylor LLP is a limited liability partnership registered in England and Wales. Registration number: 0C306766. Registered office: Strand House, 169 Richmond Road, Kingston upon Thames, KT2 5DA.

client
 School of Oriental & African Studies

project
 53 Gordon Square
 London
 WC1H 0PD

drawing
 Proposed
 Elevation 1 (Rear)
 Elevation 3 (Front)

drawn	checked	proj./drawing no.	rev.
RW		18866	
scale of A3	date	118	A
1:100	April 12		