


NOTES

Do not scale from this drawing: work from noted dimensions only.  
All dimensions to be checked on site.  
These drawings are initial sketch layouts to establish spatial options only. They are subject to planning, building control and other statutory requirements.

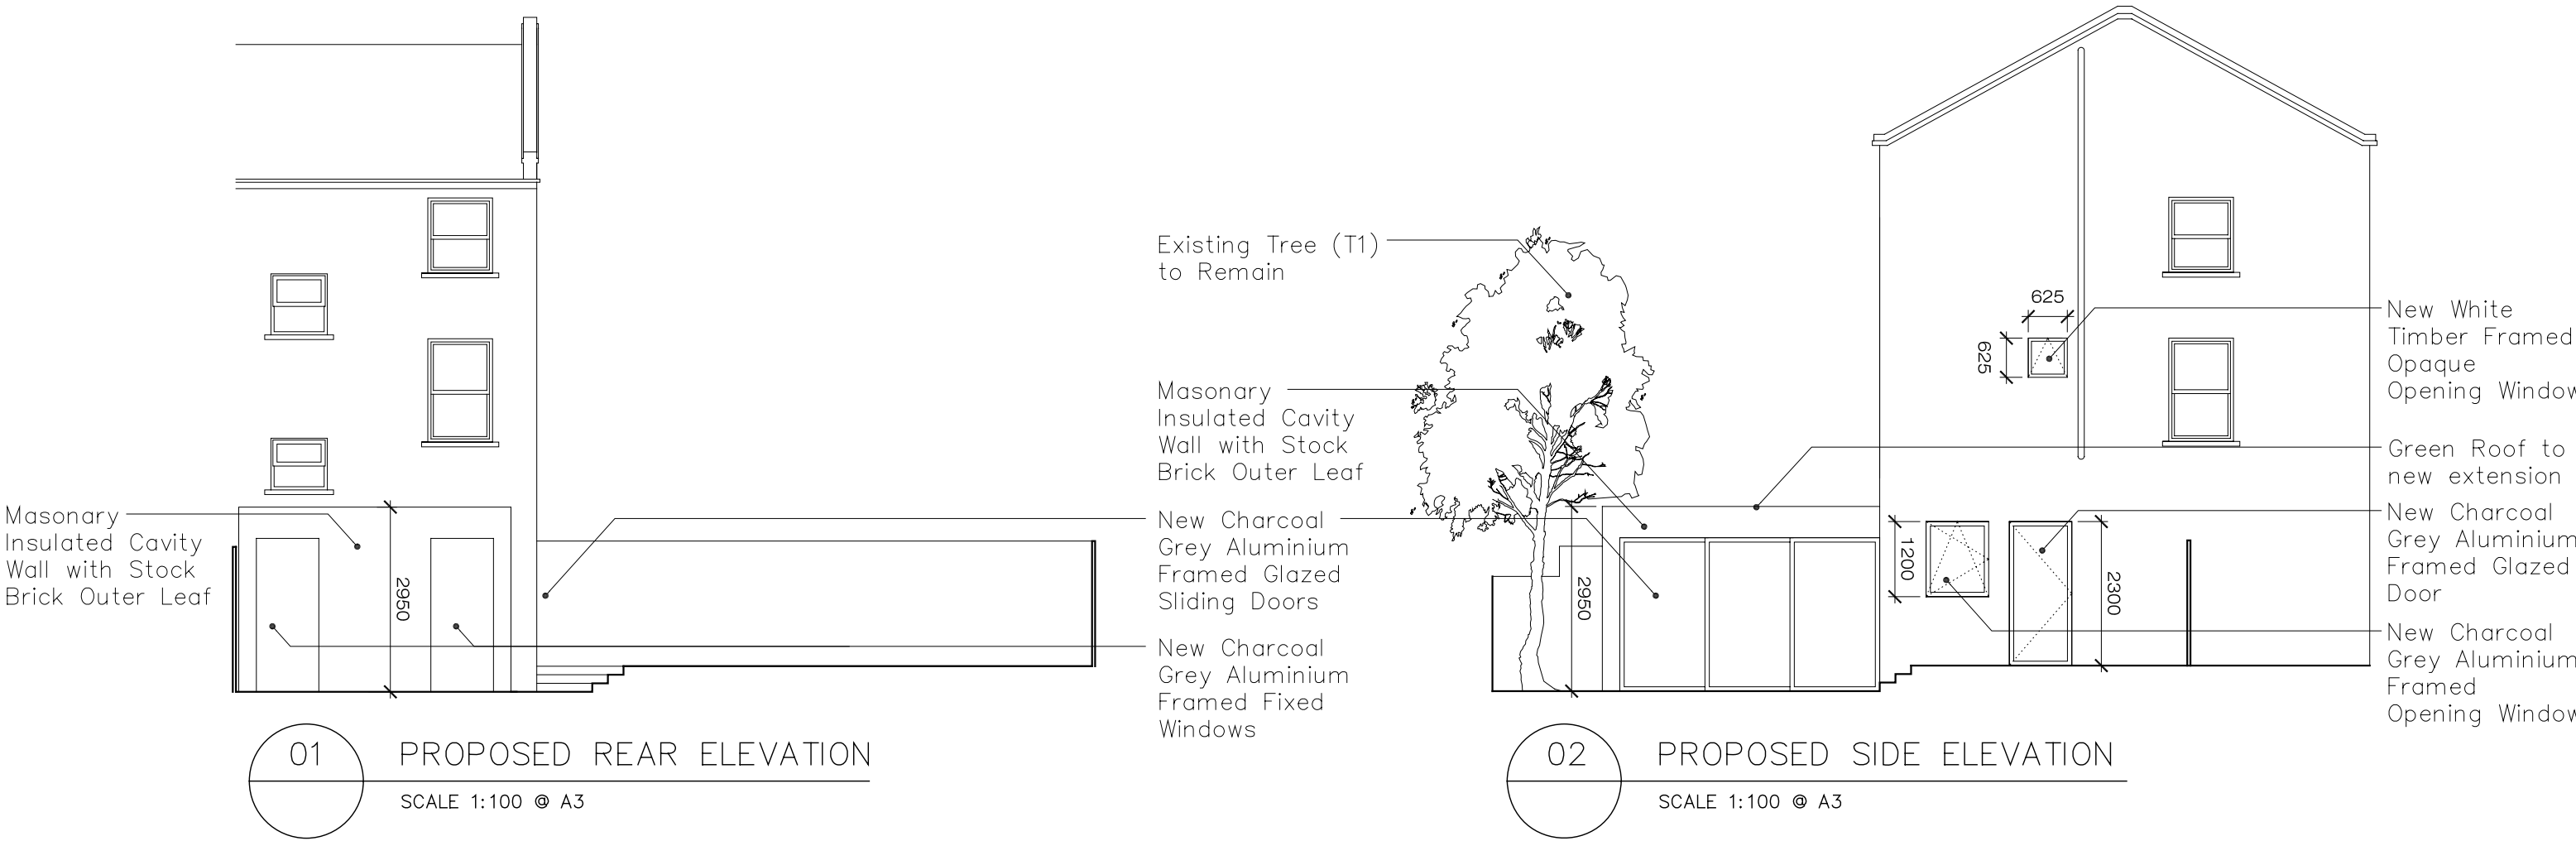

A ISSUED\_FOR\_PLANNING

TB 13.07.12

PROJECT TITLE BALMORE_STREET						
DRAWING TITLE PROPOSED_ELEVATIONS						
DWG STATUS PLANNING						
DRAWN	TB	FILE	FILE	DATE	17.05.12	REVISION A
CHECKED	—	JOB NO.	020	SCALE	1:100@A3	DWG NO. 020_211