


NOTES

Do not scale from this drawing: work from noted dimensions only.  
 All dimensions to be checked on site.  
 These drawings are initial sketch layouts to establish spatial options only. They are subject to planning, building control and other statutory requirements.

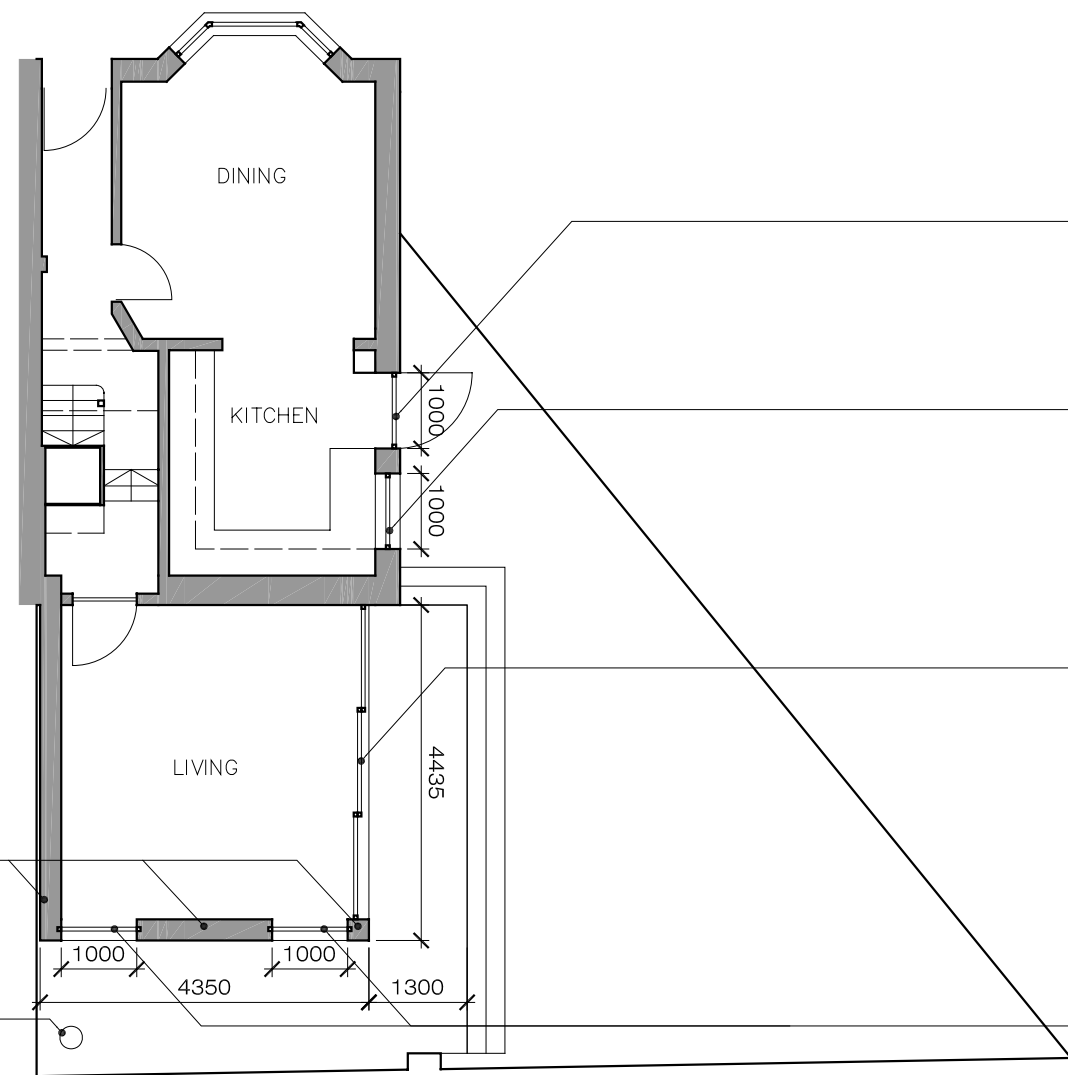

01 PROPOSED PLAN  
 SCALE 1:100 @ A3

- New Charcoal Grey Aluminium Framed Glazed Door
- New Charcoal Grey Aluminium Framed Opening Window
- New Charcoal Grey Aluminium Framed Glazed Sliding Doors
- New Charcoal Grey Aluminium Framed Fixed Windows



02 PROPOSED SECTION  
 SCALE 1:100 @ A3

A ISSUED\_FOR\_PLANNING TB 13.07.12

PROJECT TITLE BALMORE_STREET					
DRAWING TITLE PROPOSED_PLAN&SECTION					
DWG STATUS PLANNING					
DRAWN	TB	FILE	FILE	DATE	17.05.12
CHECKED	—	JOB NO.	020	SCALE	1:100@A3
				REVISION	A
				DWG NO.	020_210