


NOTES

Do not scale from this drawing: work from noted dimensions only.
All dimensions to be checked on site.
These drawings are initial sketch layouts to establish spatial options only. They are subject to planning, building control and other statutory requirements.



01 LOCATION PLAN
SCALE 1:1250 @ A3

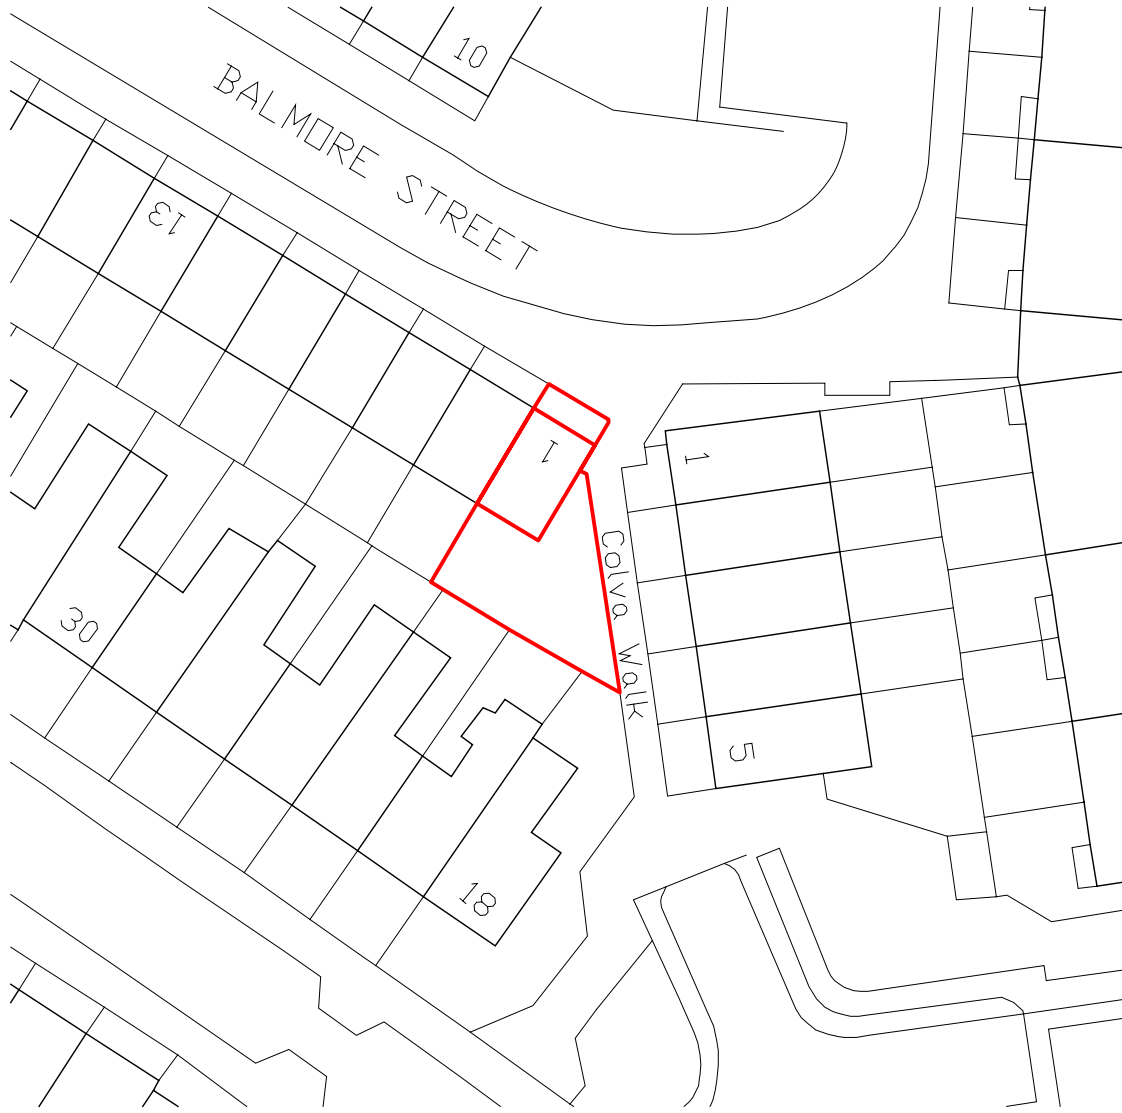

02 BLOCK PLAN
SCALE 1:500 @ A3

A ISSUED_FOR_PLANNING TB 13.07.12

PROJECT TITLE BALMORE_STREET					
DRAWING TITLE SITE_LOCATION_&_BLOCK_PLAN					
DWG STATUS PLANNING					
DRAWN	TB	FILE	FILE	DATE	03.07.12
CHECKED	—	JOB NO.	020	SCALE	VARIOUS
				REVISION	A
				DWG NO.	020_150