


NOTES

1. Do not scale from drawing, use figured dimensions only after checking. Report any discrepancies or omissions to architect before ordering materials or putting work in hand.
2. Where any drawing is to be read in conjunction with any other drawing, including a specialist's drawing, the two drawings shall be cross-checked and any discrepancies in the work shown, including the dimensions, reported to the architect before the work is put in hand.
3. Where work to an existing building is involved, figured dimensions shown on drawings including those of specialists, shall be verified by measurement of the building and any discrepancy reported to the architect before the work is put in hand.

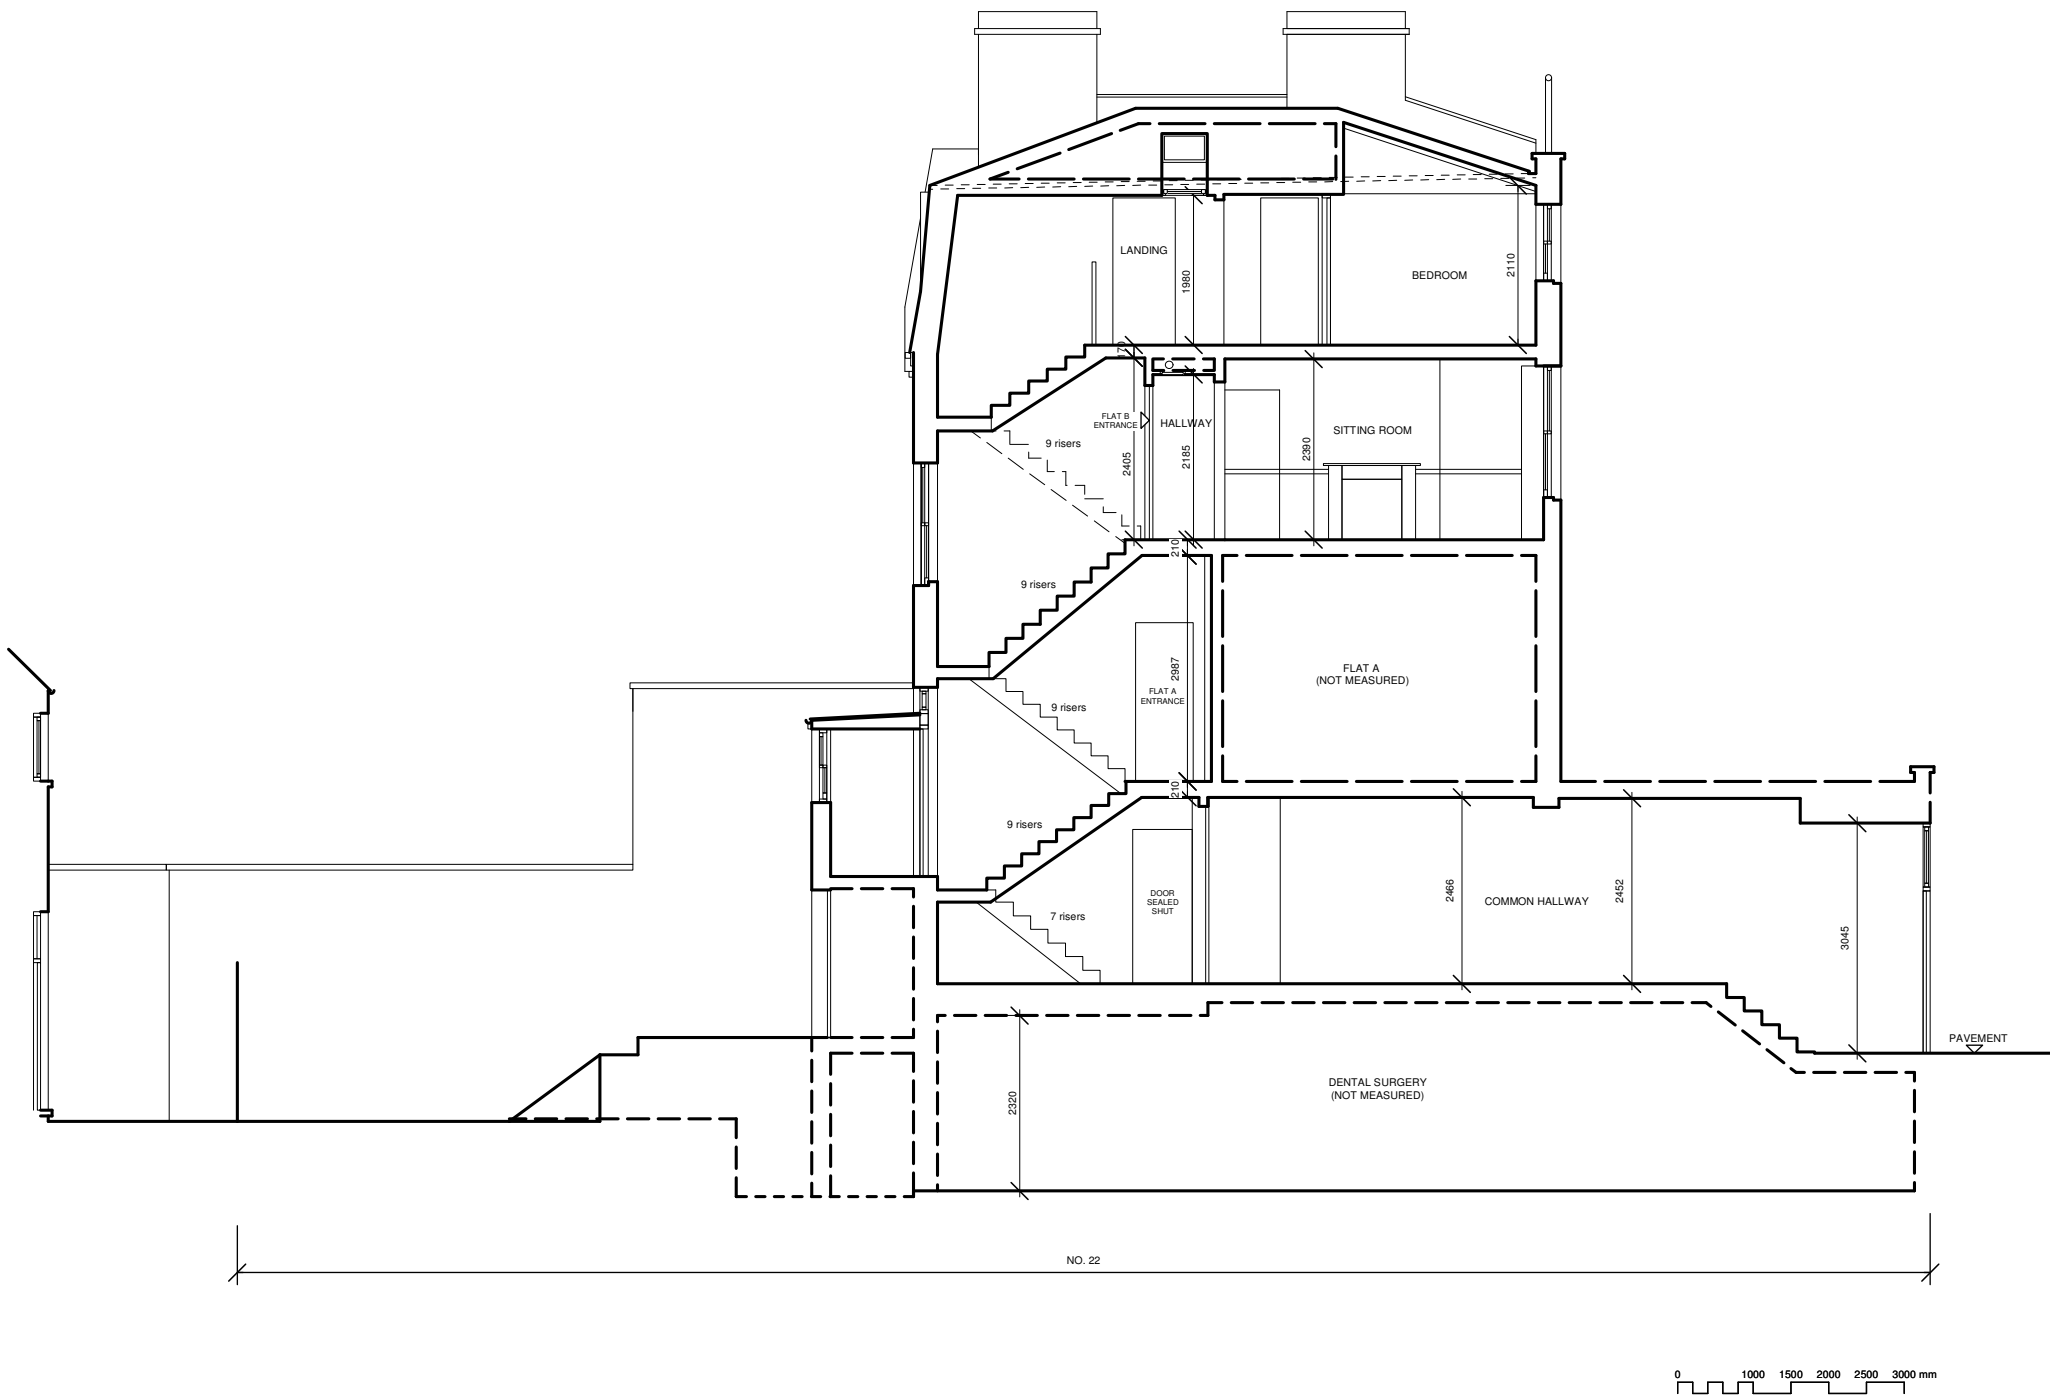

REV A CHIMNEYS REVISED 05.07.12

job

22B CAMDEN HIGH ST
LONDON NW1

drawing

SECTION A-A
AS EXISTING

scale 1:100@A3 drawn EG date 01/02/12

drawing number 3318/ EX15 rev A

client MR R. WILSON

ANTHONY RICHARDSON AND PARTNERS TEL: 020 7485 0991
ARCHITECTS AND QUANTITY SURVEYORS FAX: 020 7482 4622
31 OVAL ROAD CAMDEN TOWN LONDON NW1 7EA EMAIL: mail@arparchitects.co.uk

This drawing is the property of ARP Anthony Richardson & Partners Ltd. Copyright is reserved on them and the drawing is issued on the condition that it is not copied, reproduced, retained or disclosed to any unauthorised person either wholly or in part without the written consent of the Company.

ARP

NOTES

1. Do not scale from drawing, use figured dimensions only after checking. Report any discrepancies or omissions to architect before ordering materials or putting work in hand.
2. Where any drawing is to be read in conjunction with any other drawing, including a specialist's drawing, the two drawings shall be cross-checked and any discrepancies in the work shown, including the dimensions, reported to the architect before the work is put in hand.
3. Where work to an existing building is involved, figured dimensions shown on drawings including those of specialists, shall be verified by measurement of the building and any discrepancy reported to the architect before the work is put in hand.

REV A CHIMNEYS REVISED 05.07.12

job
22B CAMDEN HIGH ST
LONDON NW1

drawing
SECTION A-A DETAIL
AS EXISTING


scale	drawn	date
1:50@A3	EG	01/02/12

drawing number	rev
3318/ EX16	A

client
MR R. WILSON


ANTHONY RICHARDSON AND PARTNERS TEL: 020 7485 0991
ARCHITECTS AND QUANTITY SURVEYORS FAX: 020 7482 4622
31 OVAL ROAD CAMDEN TOWN LONDON NW1 7EA EMAIL: mail@arparchitects.co.uk

This drawing is the property of ARP Anthony Richardson & Partners Ltd. Copyright is reserved on them and the drawing is issued on the condition that it is not copied, reproduced, retained or disclosed to any unauthorised person either wholly or in part without the written consent of the Company.

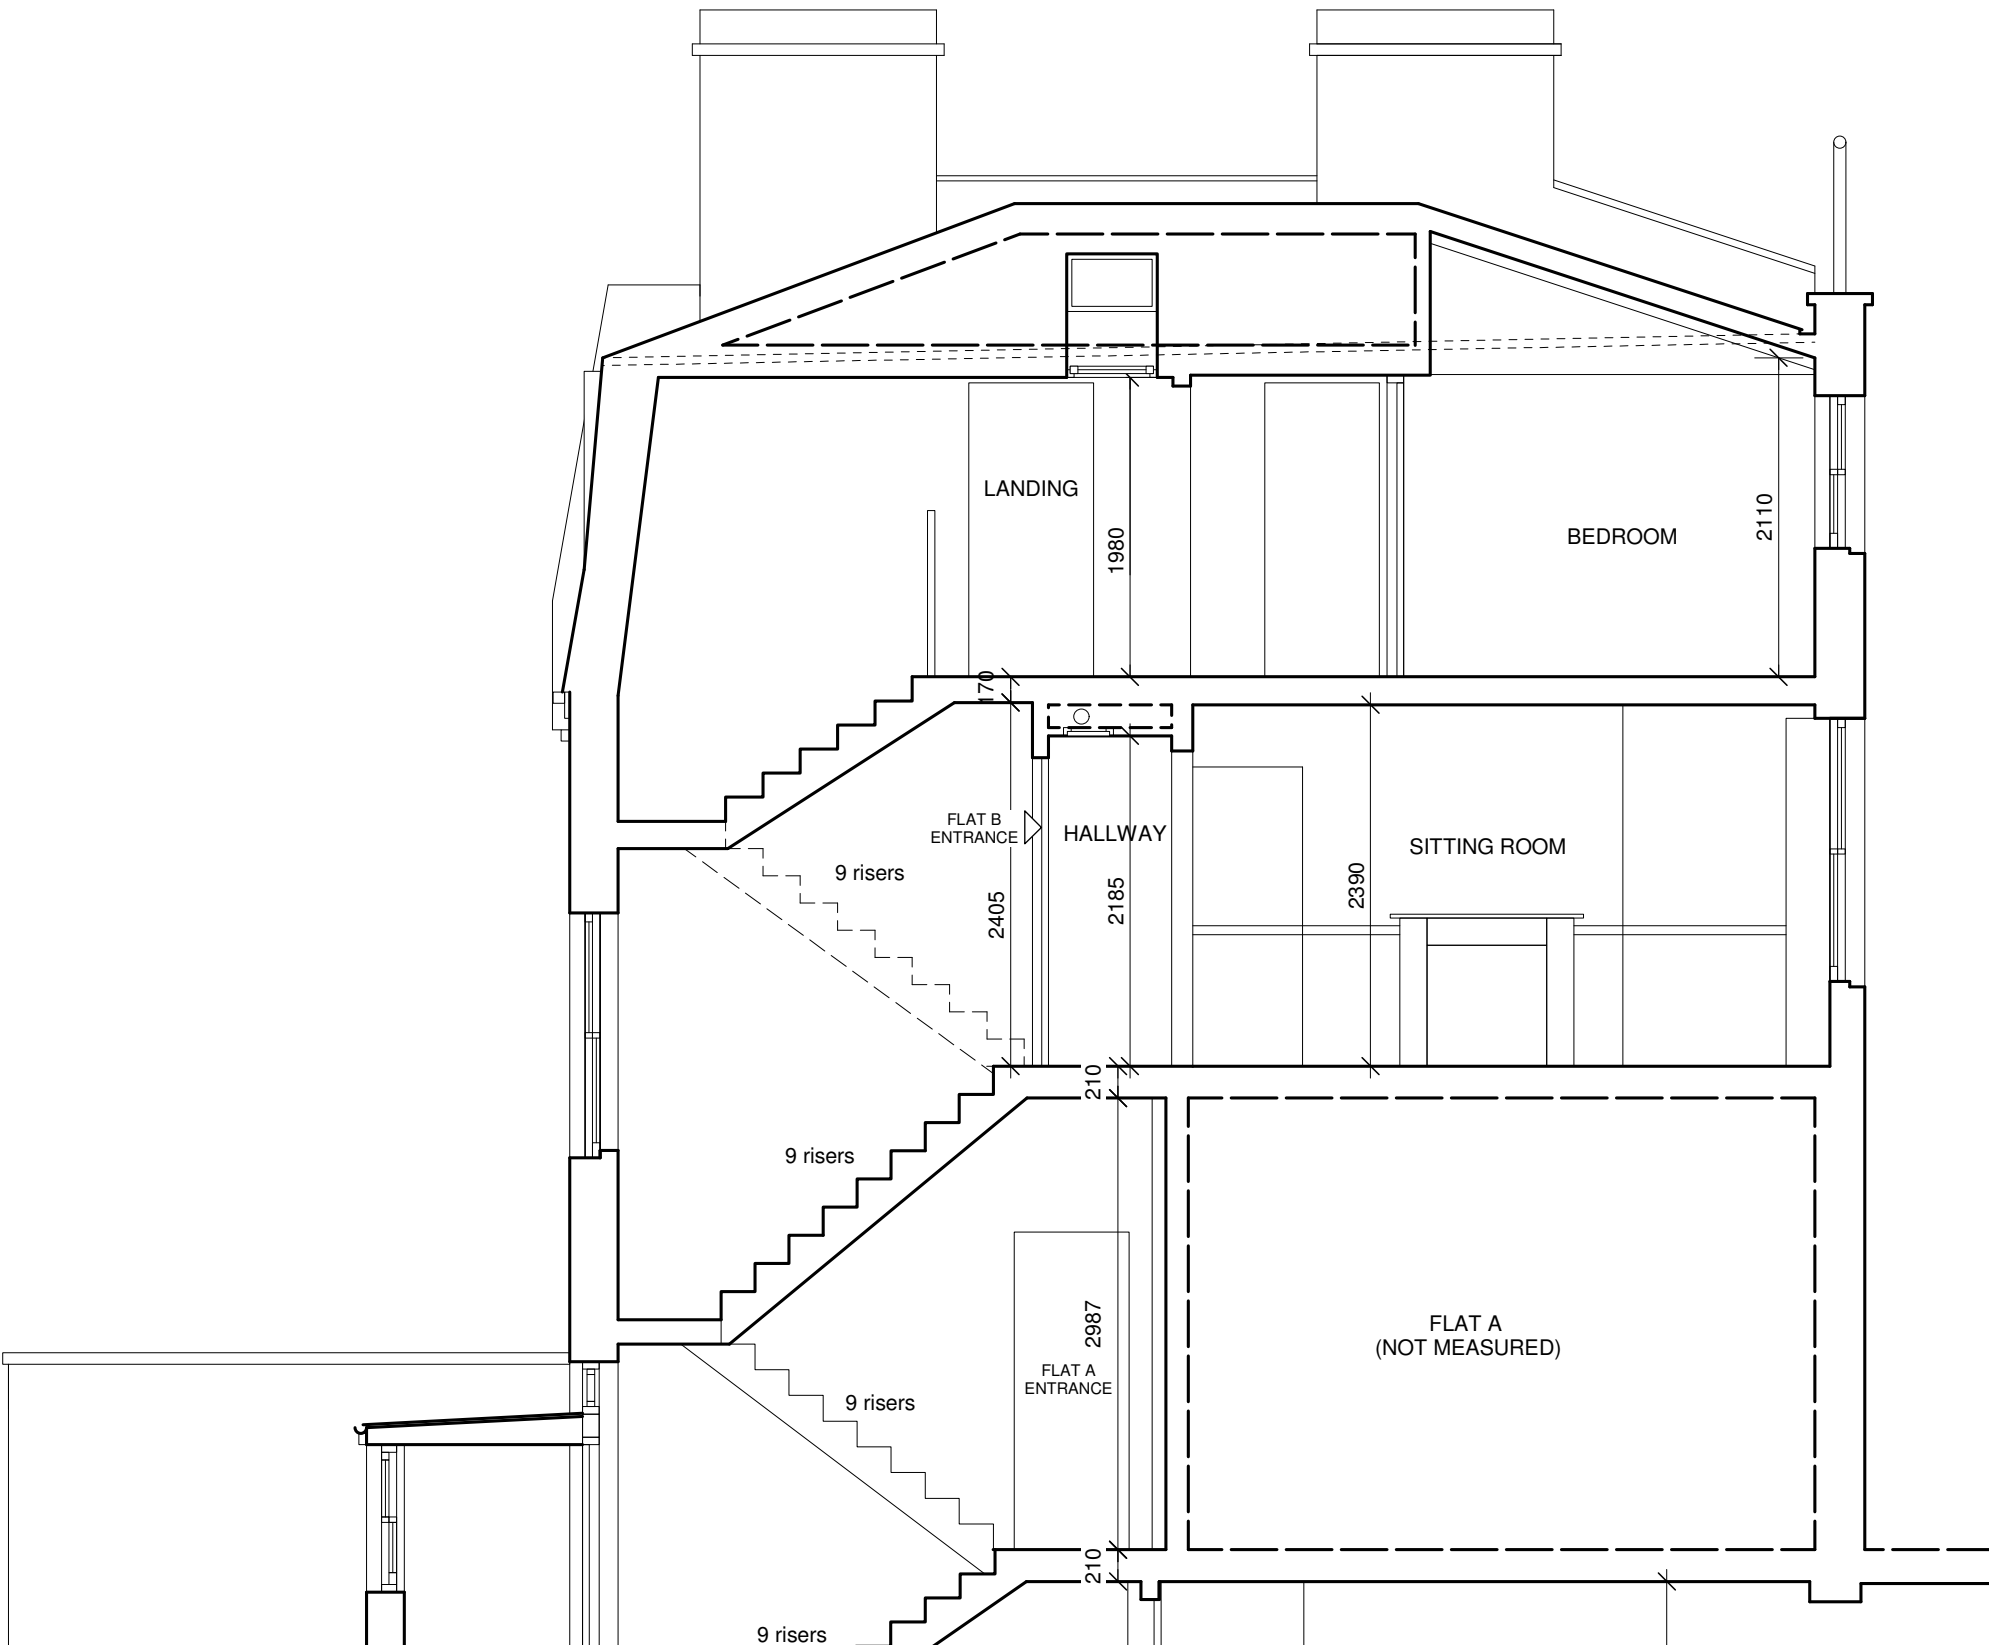

1 EX16 (1) SECTION A-A (DETAIL)
SCALE 1:50

ARP

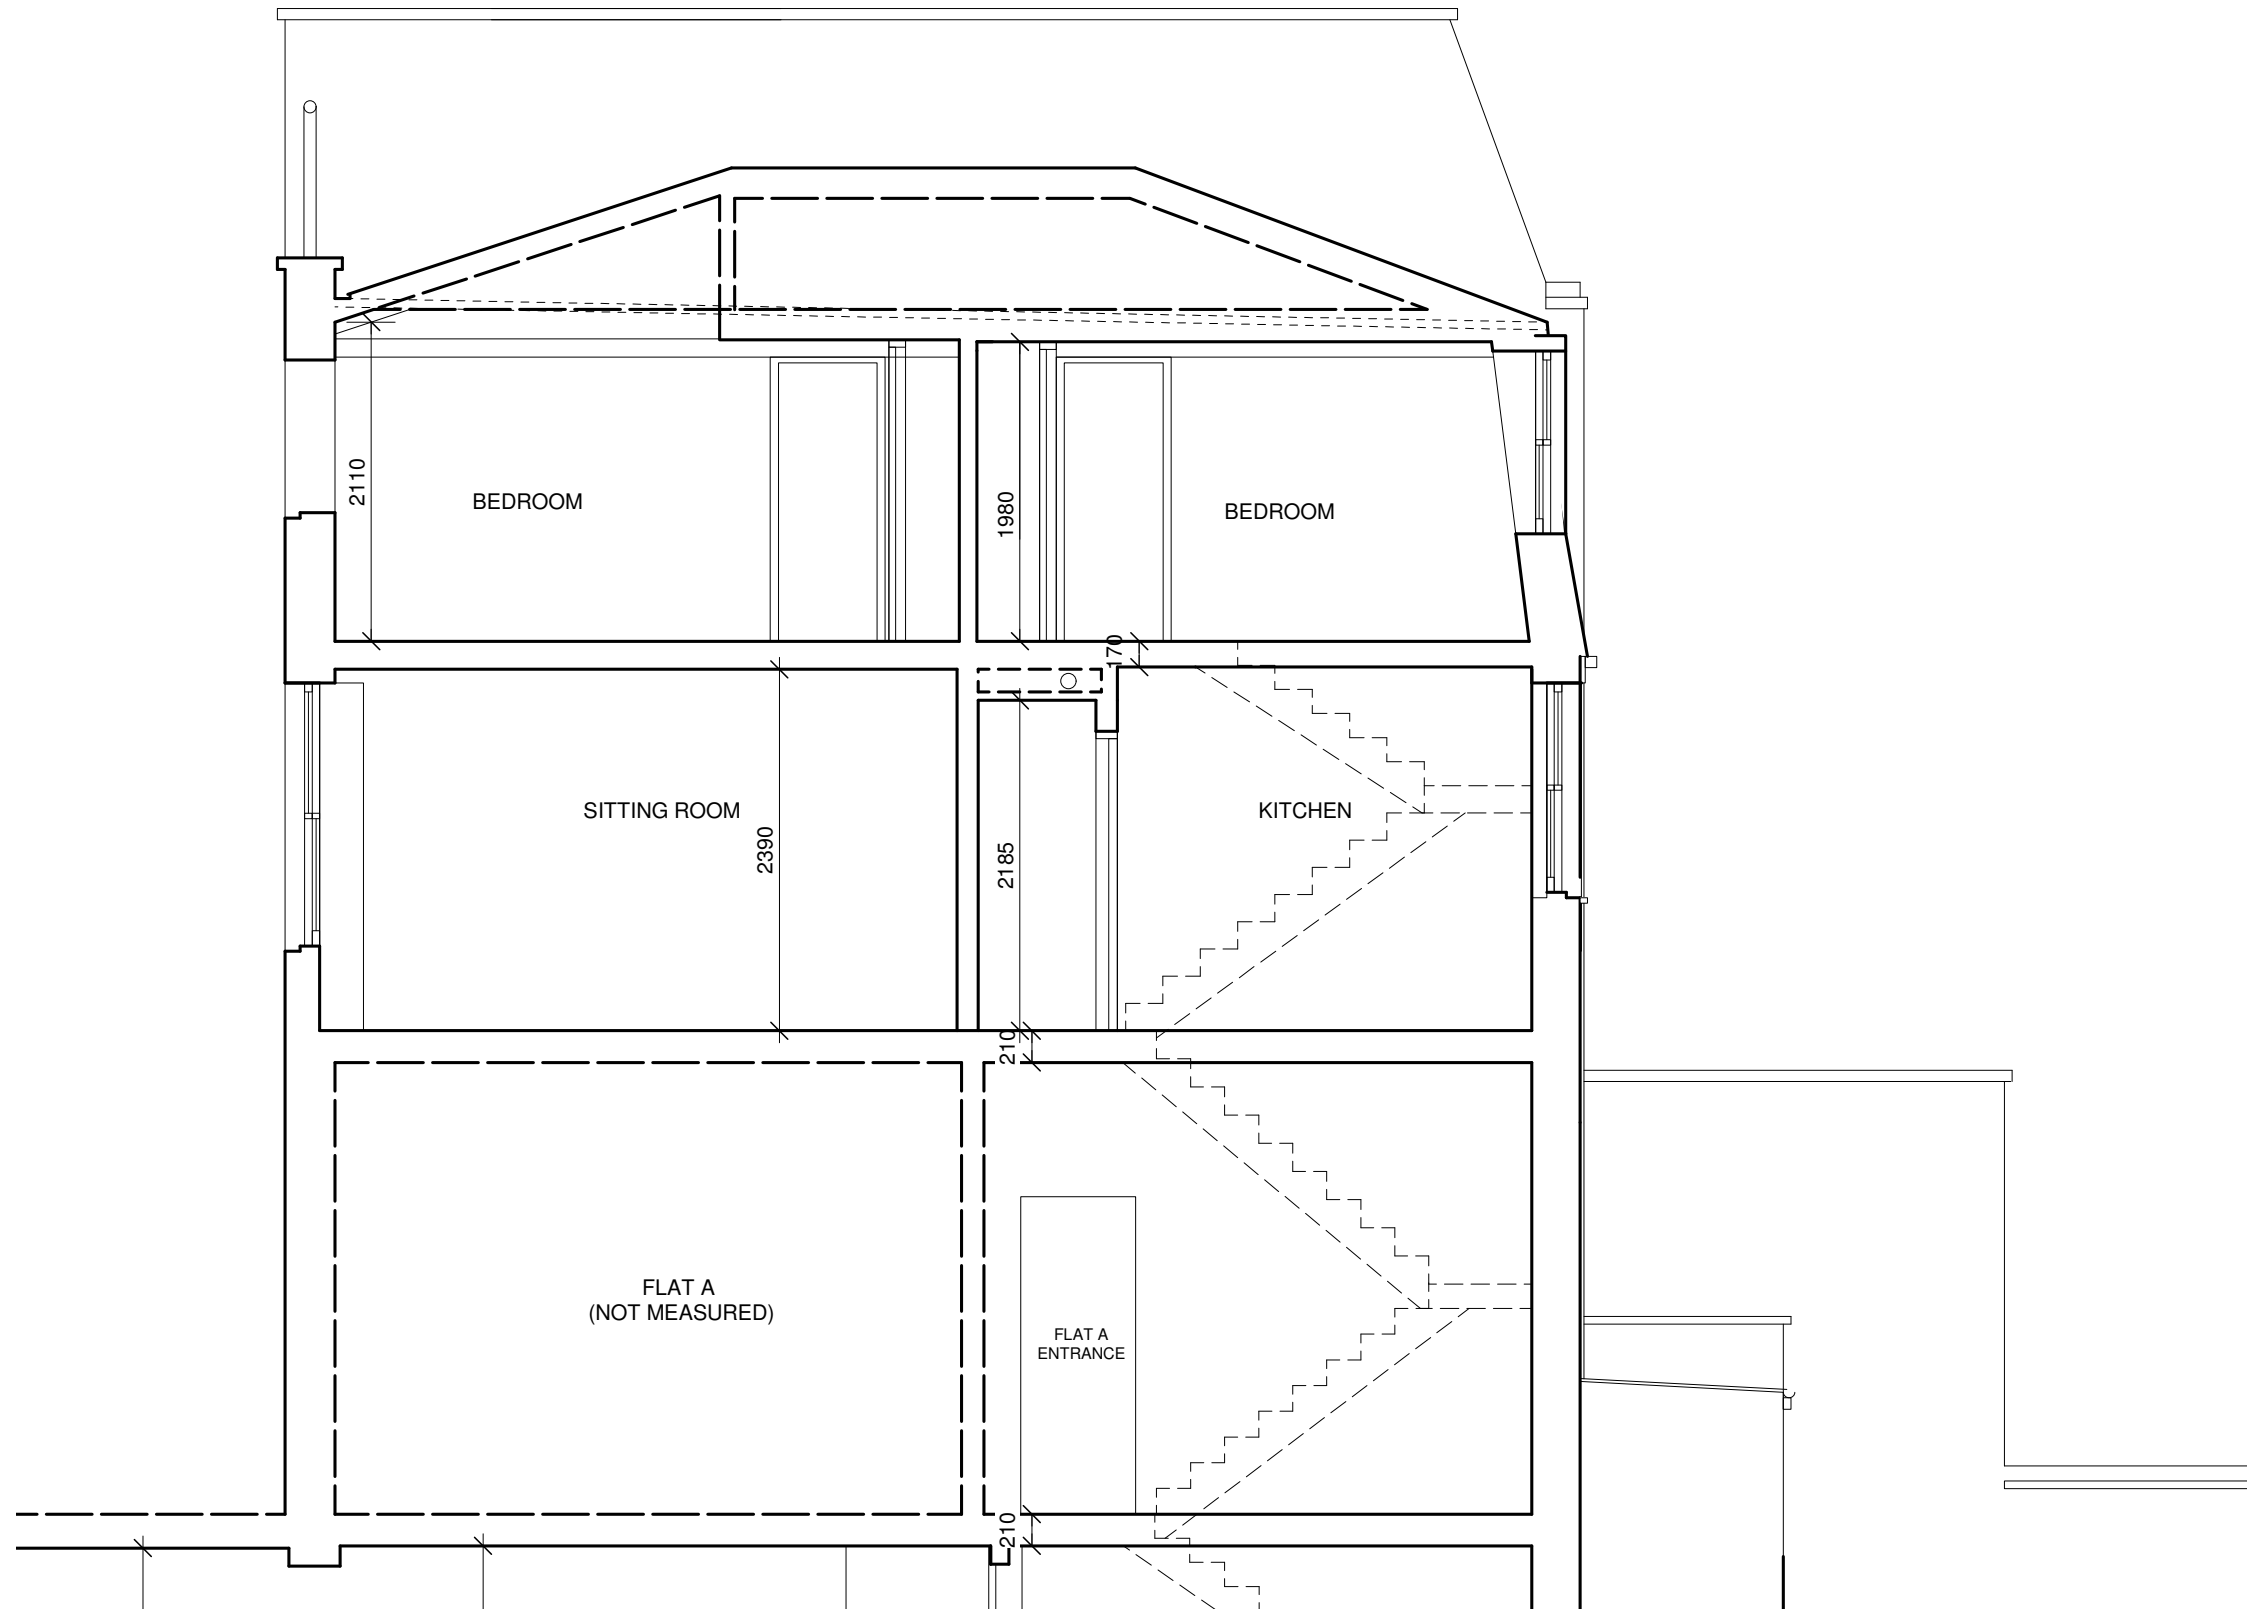

NOTES

1. Do not scale from drawing, use figured dimensions only after checking. Report any discrepancies or omissions to architect before ordering materials or putting work in hand.
2. Where any drawing is to be read in conjunction with any other drawing, including a specialist's drawing, the two drawings shall be cross-checked and any discrepancies in the work shown, including the dimensions, reported to the architect before the work is put in hand.
3. Where work to an existing building is involved, figured dimensions shown on drawings including those of specialists, shall be verified by measurement of the building and any discrepancy reported to the architect before the work is put in hand.

job		
22B CAMDEN HIGH ST LONDON NW1		
drawing		
SECTION B-B DETAIL AS EXISTING		
scale	drawn	date
1:50@A3	EG	01/02/12
drawing number		rev
3318/ EX17		
client		
MR R. WILSON		

1 EX17 (1) SECTION B-B (DETAIL)
SCALE 1:50

0 1000 1500 2000 2500 3000 mm

ARP

ANTHONY RICHARDSON AND PARTNERS TEL: 020 7485 0991
ARCHITECTS AND QUANTITY SURVEYORS FAX: 020 7482 4622
31 OVAL ROAD CAMDEN TOWN LONDON NW1 7EA EMAIL: mail@arparchitects.co.uk
This drawing is the property of ARP Anthony Richardson & Partners Ltd. Copyright is reserved on them and the drawing is issued on the condition that it is not copied, reproduced, retained or disclosed to any unauthorised person either wholly or in part without the written consent of the Company.