


**NOTES**

1. Do not scale from drawing, use figured dimensions only after checking. Report any discrepancies or omissions to architect before ordering materials or putting work in hand.
2. Where any drawing is to be read in conjunction with any other drawing, including a specialist's drawing, the two drawings shall be cross-checked and any discrepancies in the work shown, including the dimensions, reported to the architect before the work is put in hand.
3. Where work to an existing building is involved, figured dimensions shown on drawings including those of specialists, shall be verified by measurement of the building and any discrepancy reported to the architect before the work is put in hand.

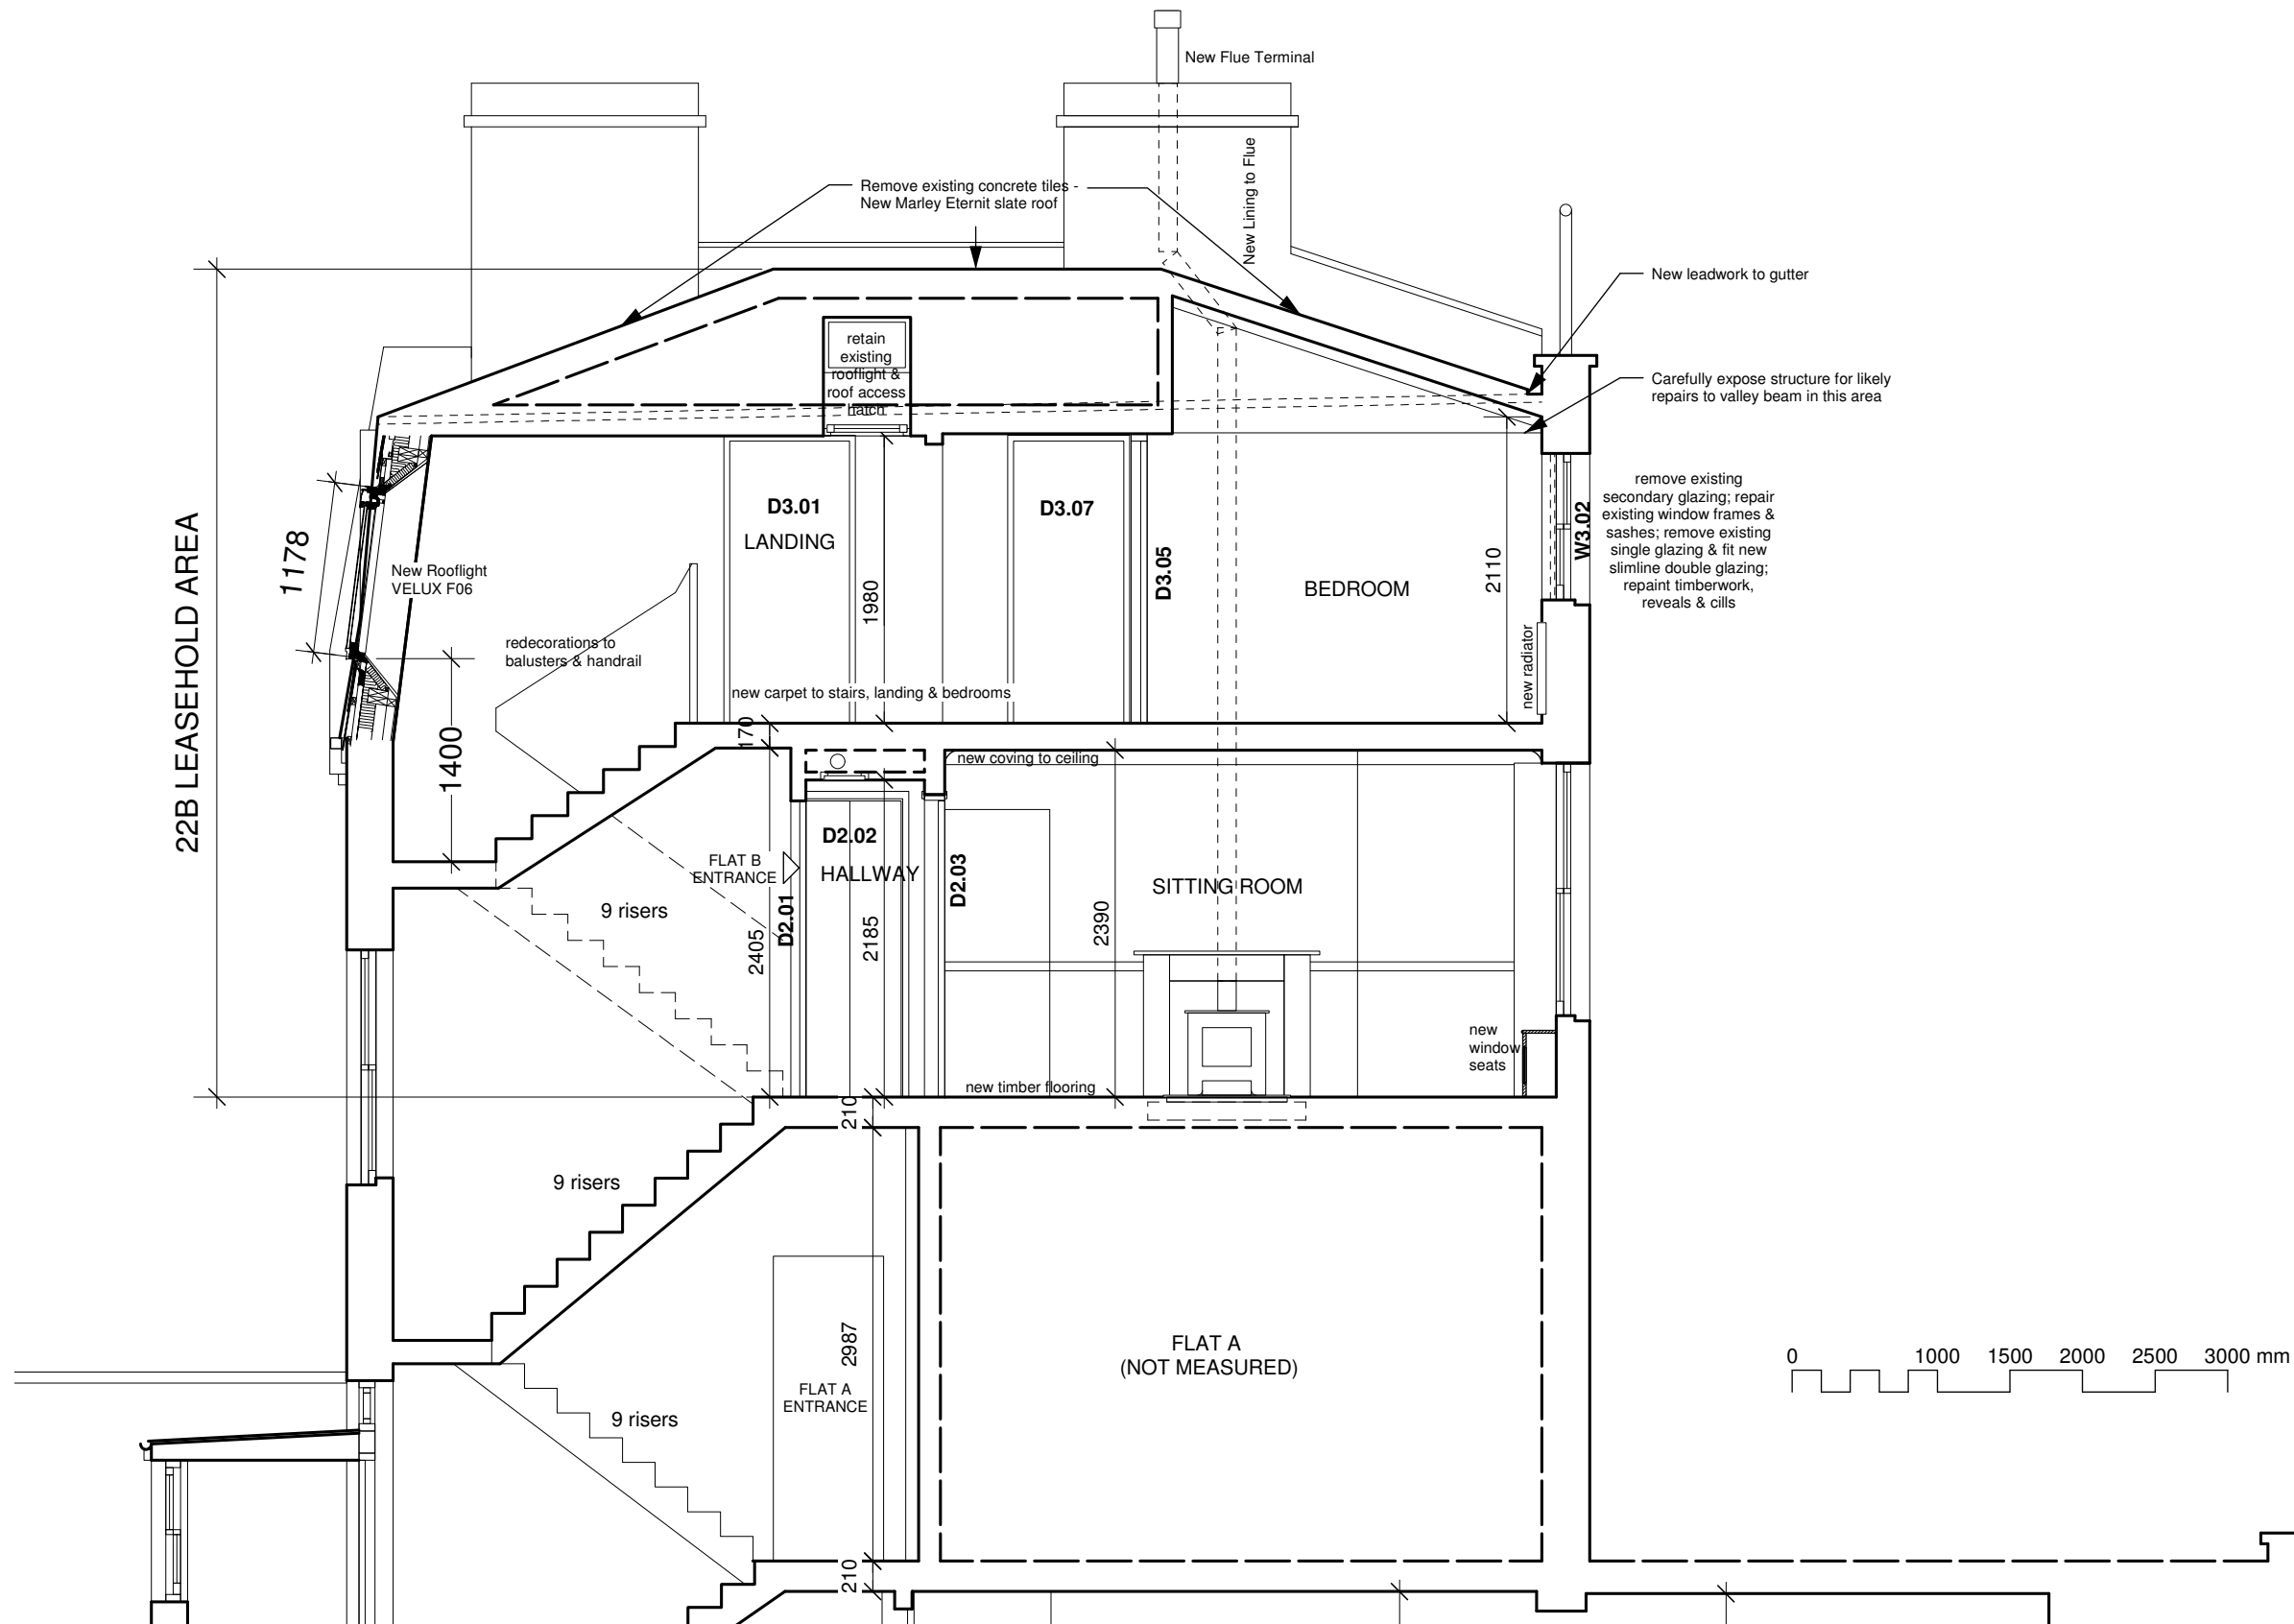

REV B	MINOR ALTS	04.07.12
REV A	MINOR ALTS	22.06.12
job		
22B CAMDEN HIGH ST		
LONDON NW1		
drawing		
SECTION A-A DETAIL		
AS PROPOSED		
scale	drawn	date
1:50@A3	EG	10/05/12
drawing number	rev	
3318/ WD16	B	
client		
MR R. WILSON		

1 WD16 SECTION A-A (DETAIL)  
SCALE 1:50




ANTHONY RICHARDSON AND PARTNERS TEL: 020 7485 0991  
ARCHITECTS AND QUANTITY SURVEYORS FAX: 020 7482 4622  
31 OVAL ROAD CAMDEN TOWN LONDON NW1 7EA EMAIL: mail@arparchitects.co.uk

This drawing is the property of ARP Anthony Richardson & Partners Ltd. Copyright is reserved on them and the drawing is issued on the condition that it is not copied, reproduced, retained or disclosed to any unauthorised person either wholly or in part without the written consent of the Company.

**NOTES**

1. Do not scale from drawing, use figured dimensions only after checking. Report any discrepancies or omissions to architect before ordering materials or putting work in hand.
2. Where any drawing is to be read in conjunction with any other drawing, including a specialist's drawing, the two drawings shall be cross-checked and any discrepancies in the work shown, including the dimensions, reported to the architect before the work is put in hand.
3. Where work to an existing building is involved, figured dimensions shown on drawings including those of specialists, shall be verified by measurement of the building and any discrepancy reported to the architect before the work is put in hand.

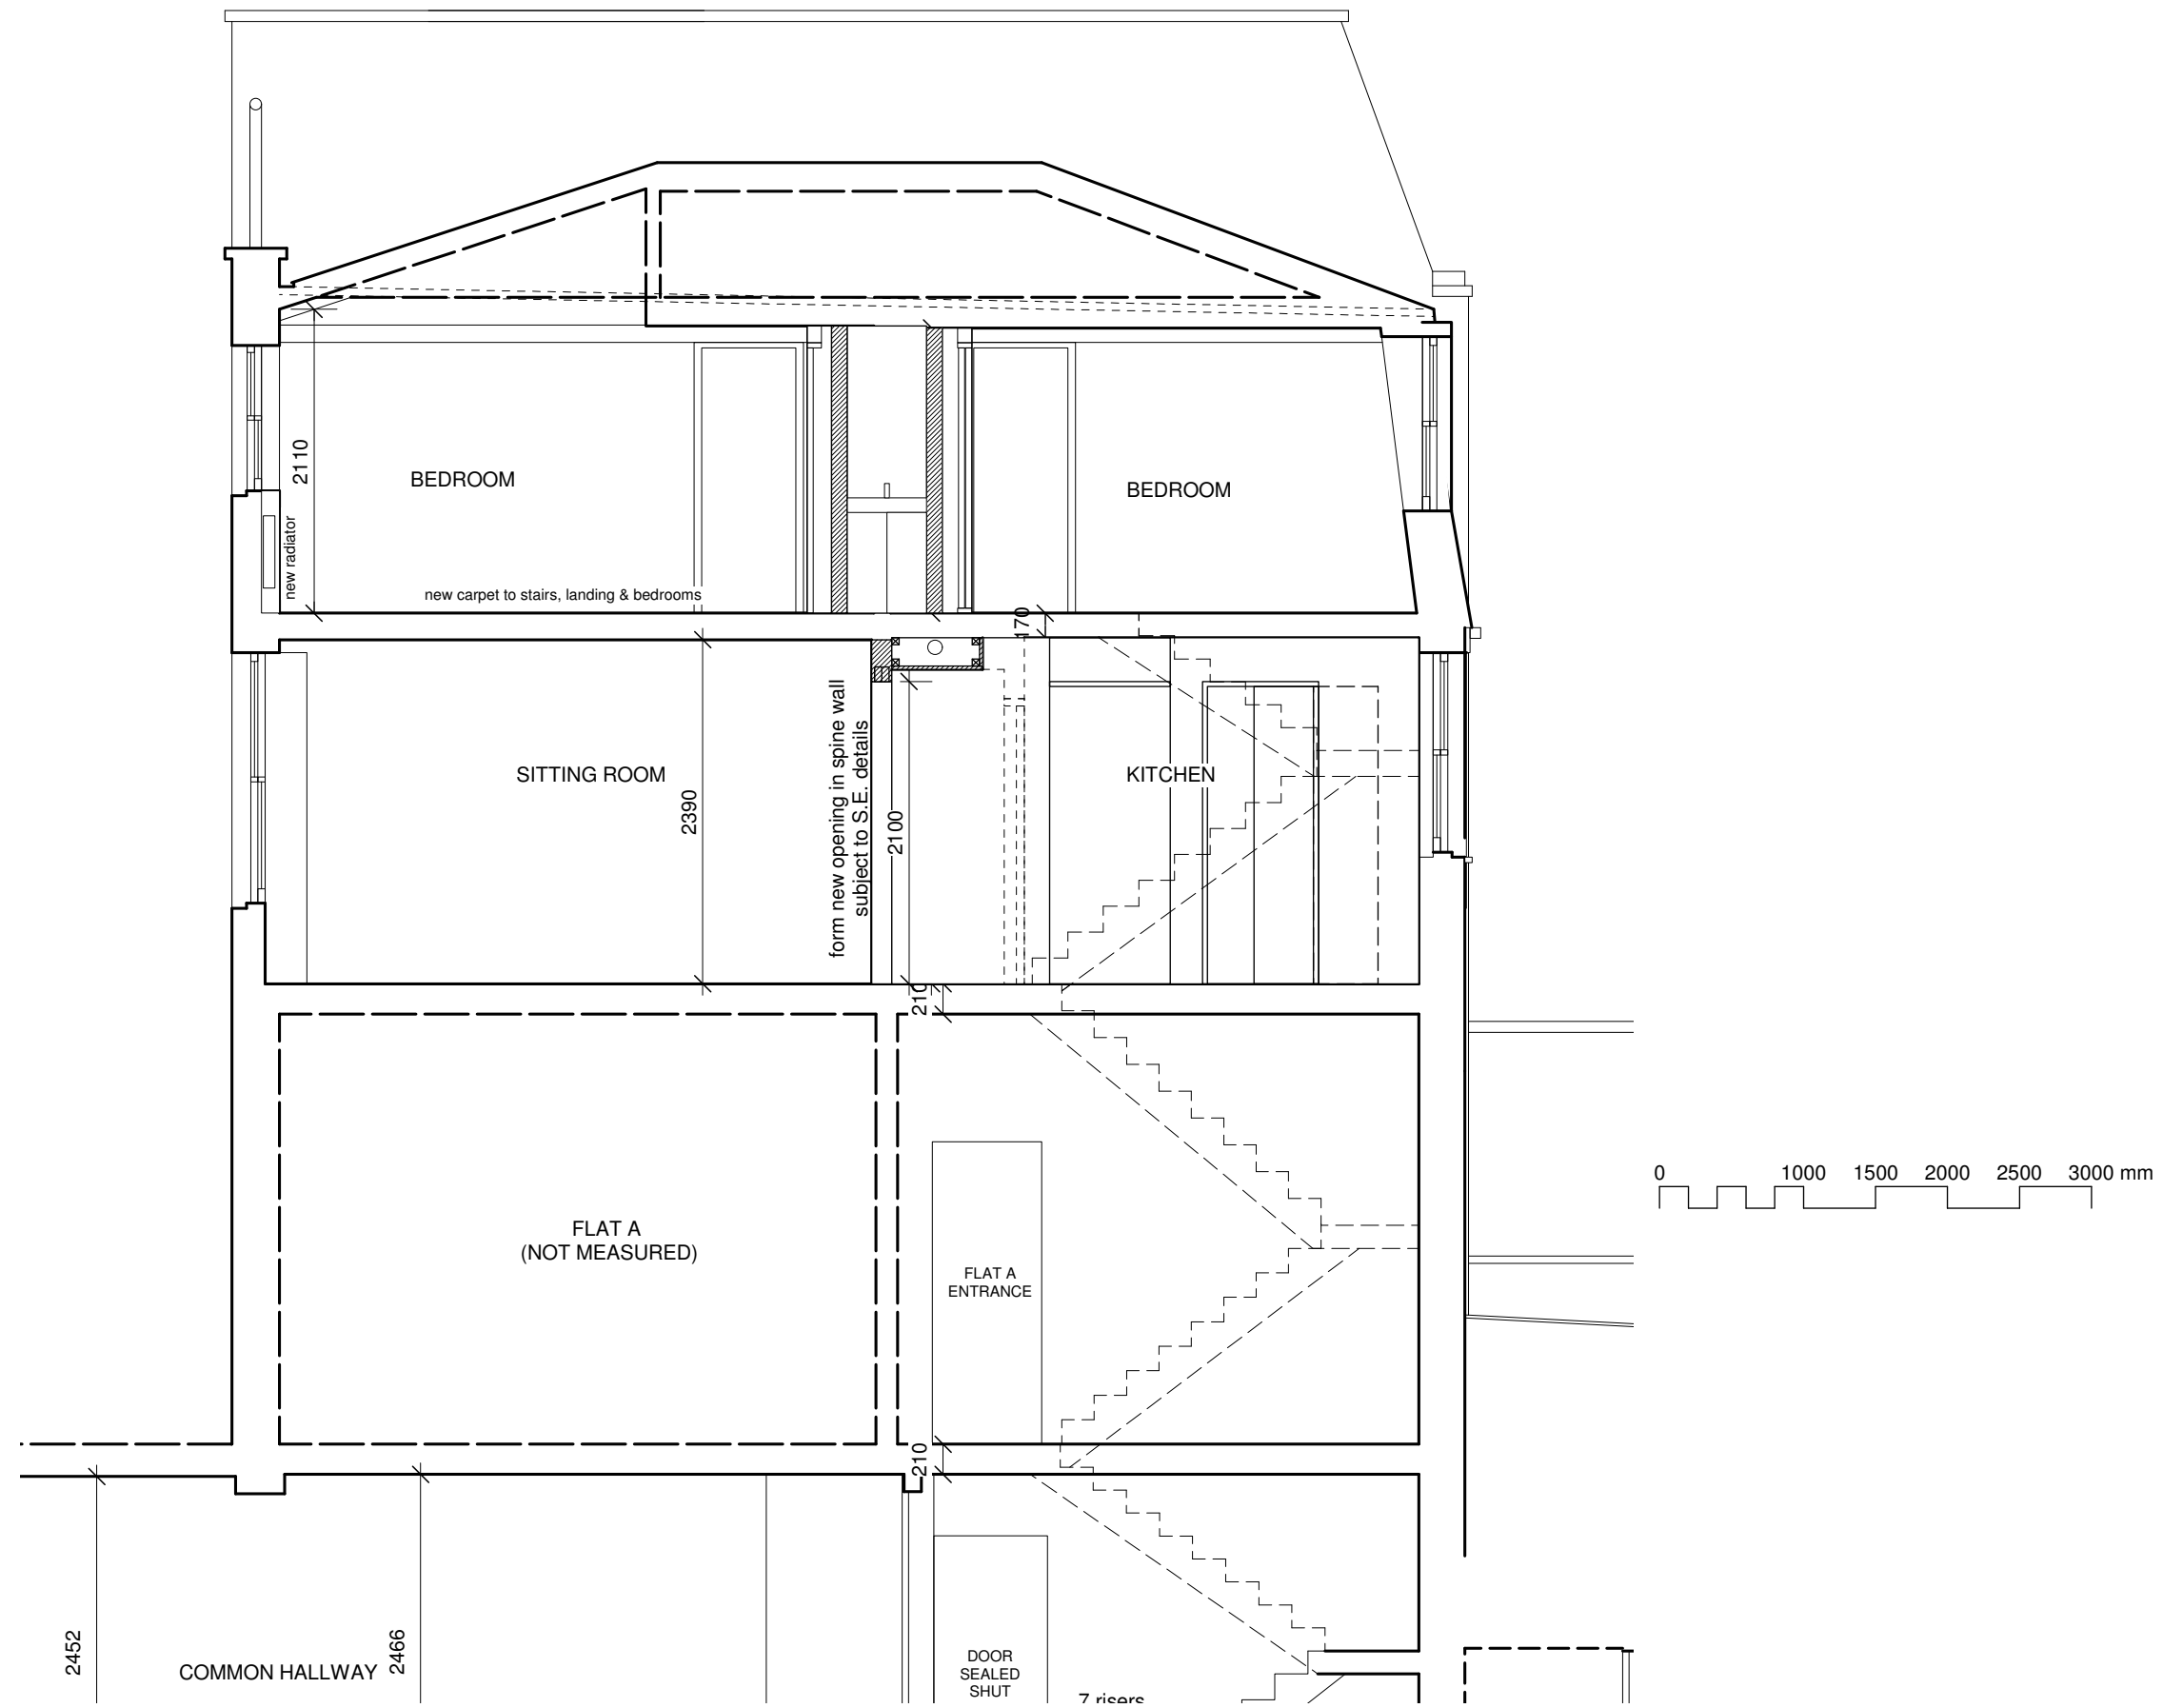

1 **WD17 SECTION B-B (DETAIL)**  
SCALE 1:50

REV B	MINOR ALTS	04.07.12
REV A	MINOR ALTS	22.06.12

job  
22B CAMDEN HIGH ST  
LONDON NW1

drawing  
SECTION B-B  
AS PROPOSED

scale	drawn	date
1:50@A3	EG	10/05/12

drawing number	rev
3318/ WD17	B

client  
MR R. WILSON

ANTHONY RICHARDSON AND PARTNERS TEL: 020 7485 0991  
ARCHITECTS AND QUANTITY SURVEYORS FAX: 020 7482 4822  
31 OVAL ROAD CAMDEN TOWN LONDON NW1 7EA EMAIL: mail@arparchitects.co.uk

This drawing is the property of ARP Anthony Richardson & Partners Ltd. Copyright is reserved on them and the drawing is issued on the condition that it is not copied, reproduced, retained or disclosed to any unauthorised person either wholly or in part without the written consent of the Company.

**ARP**