


SECTION 'A'
SCALE 1:10

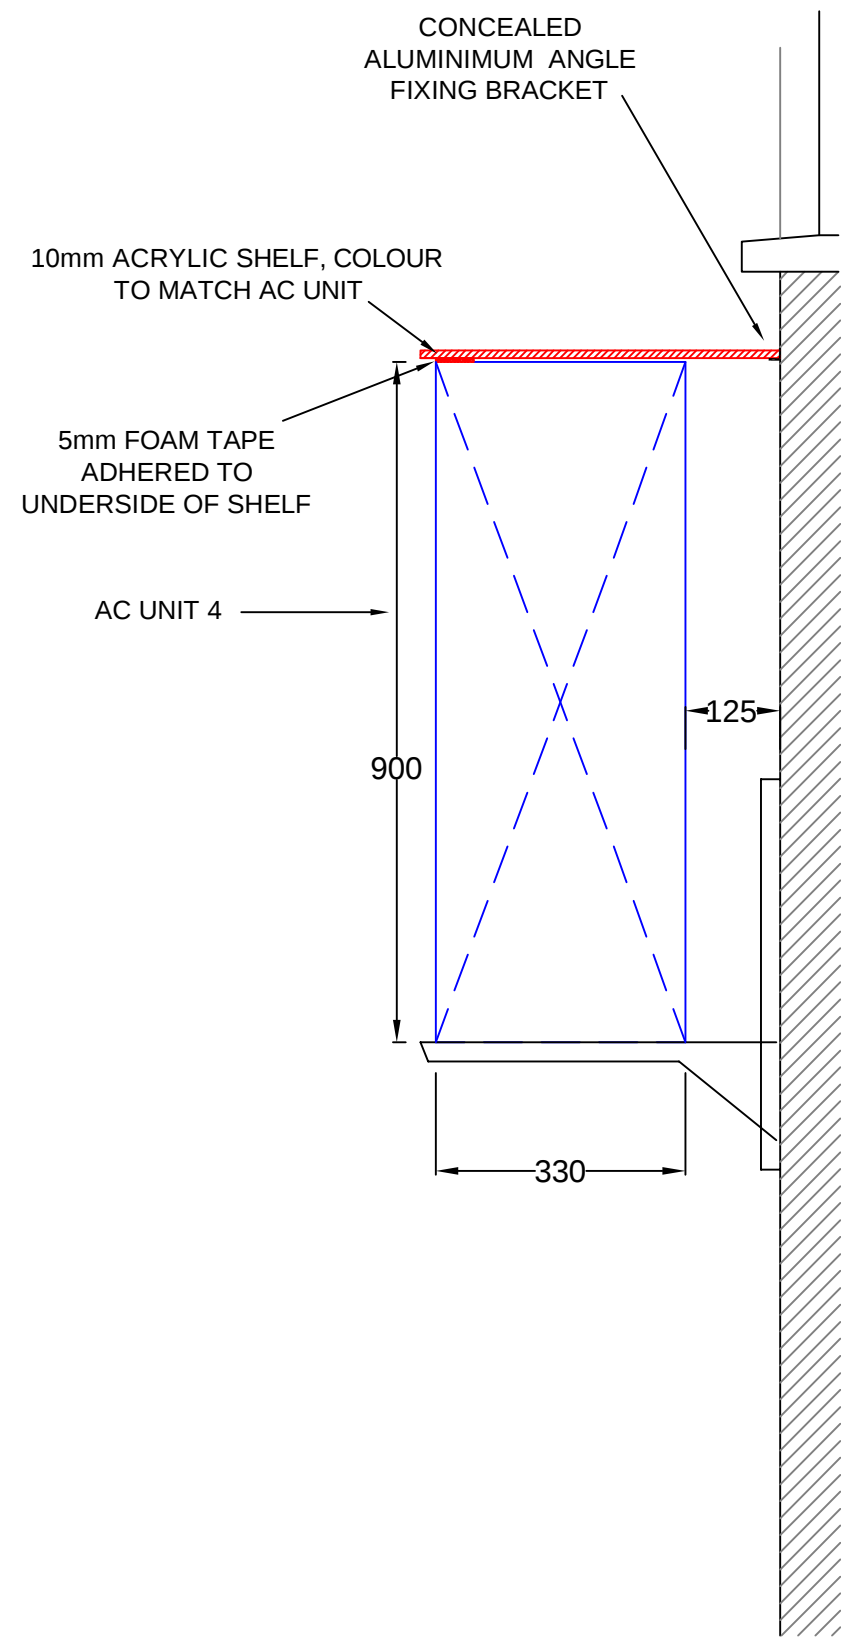

AIR-CON INVERTERS

UNIT 1 - FUJITSU INVERTER MODEL No. AOY54L:-

SIZE - (HxWxD) 1290 x 900 x 330


UNIT 2 and 3 - FUJITSU INVERTER MODEL No. AOYA24L :-

SIZE - (HxWxD) 790 x 578 x 315


UNIT 4 - FUJITSU INVERTER MODEL No. AOYG24LAT3

SIZE - (HxWxD) 830 x 900 x 330


ELEVATION OF BIRD IN HAND YARD
SCALE 1:20

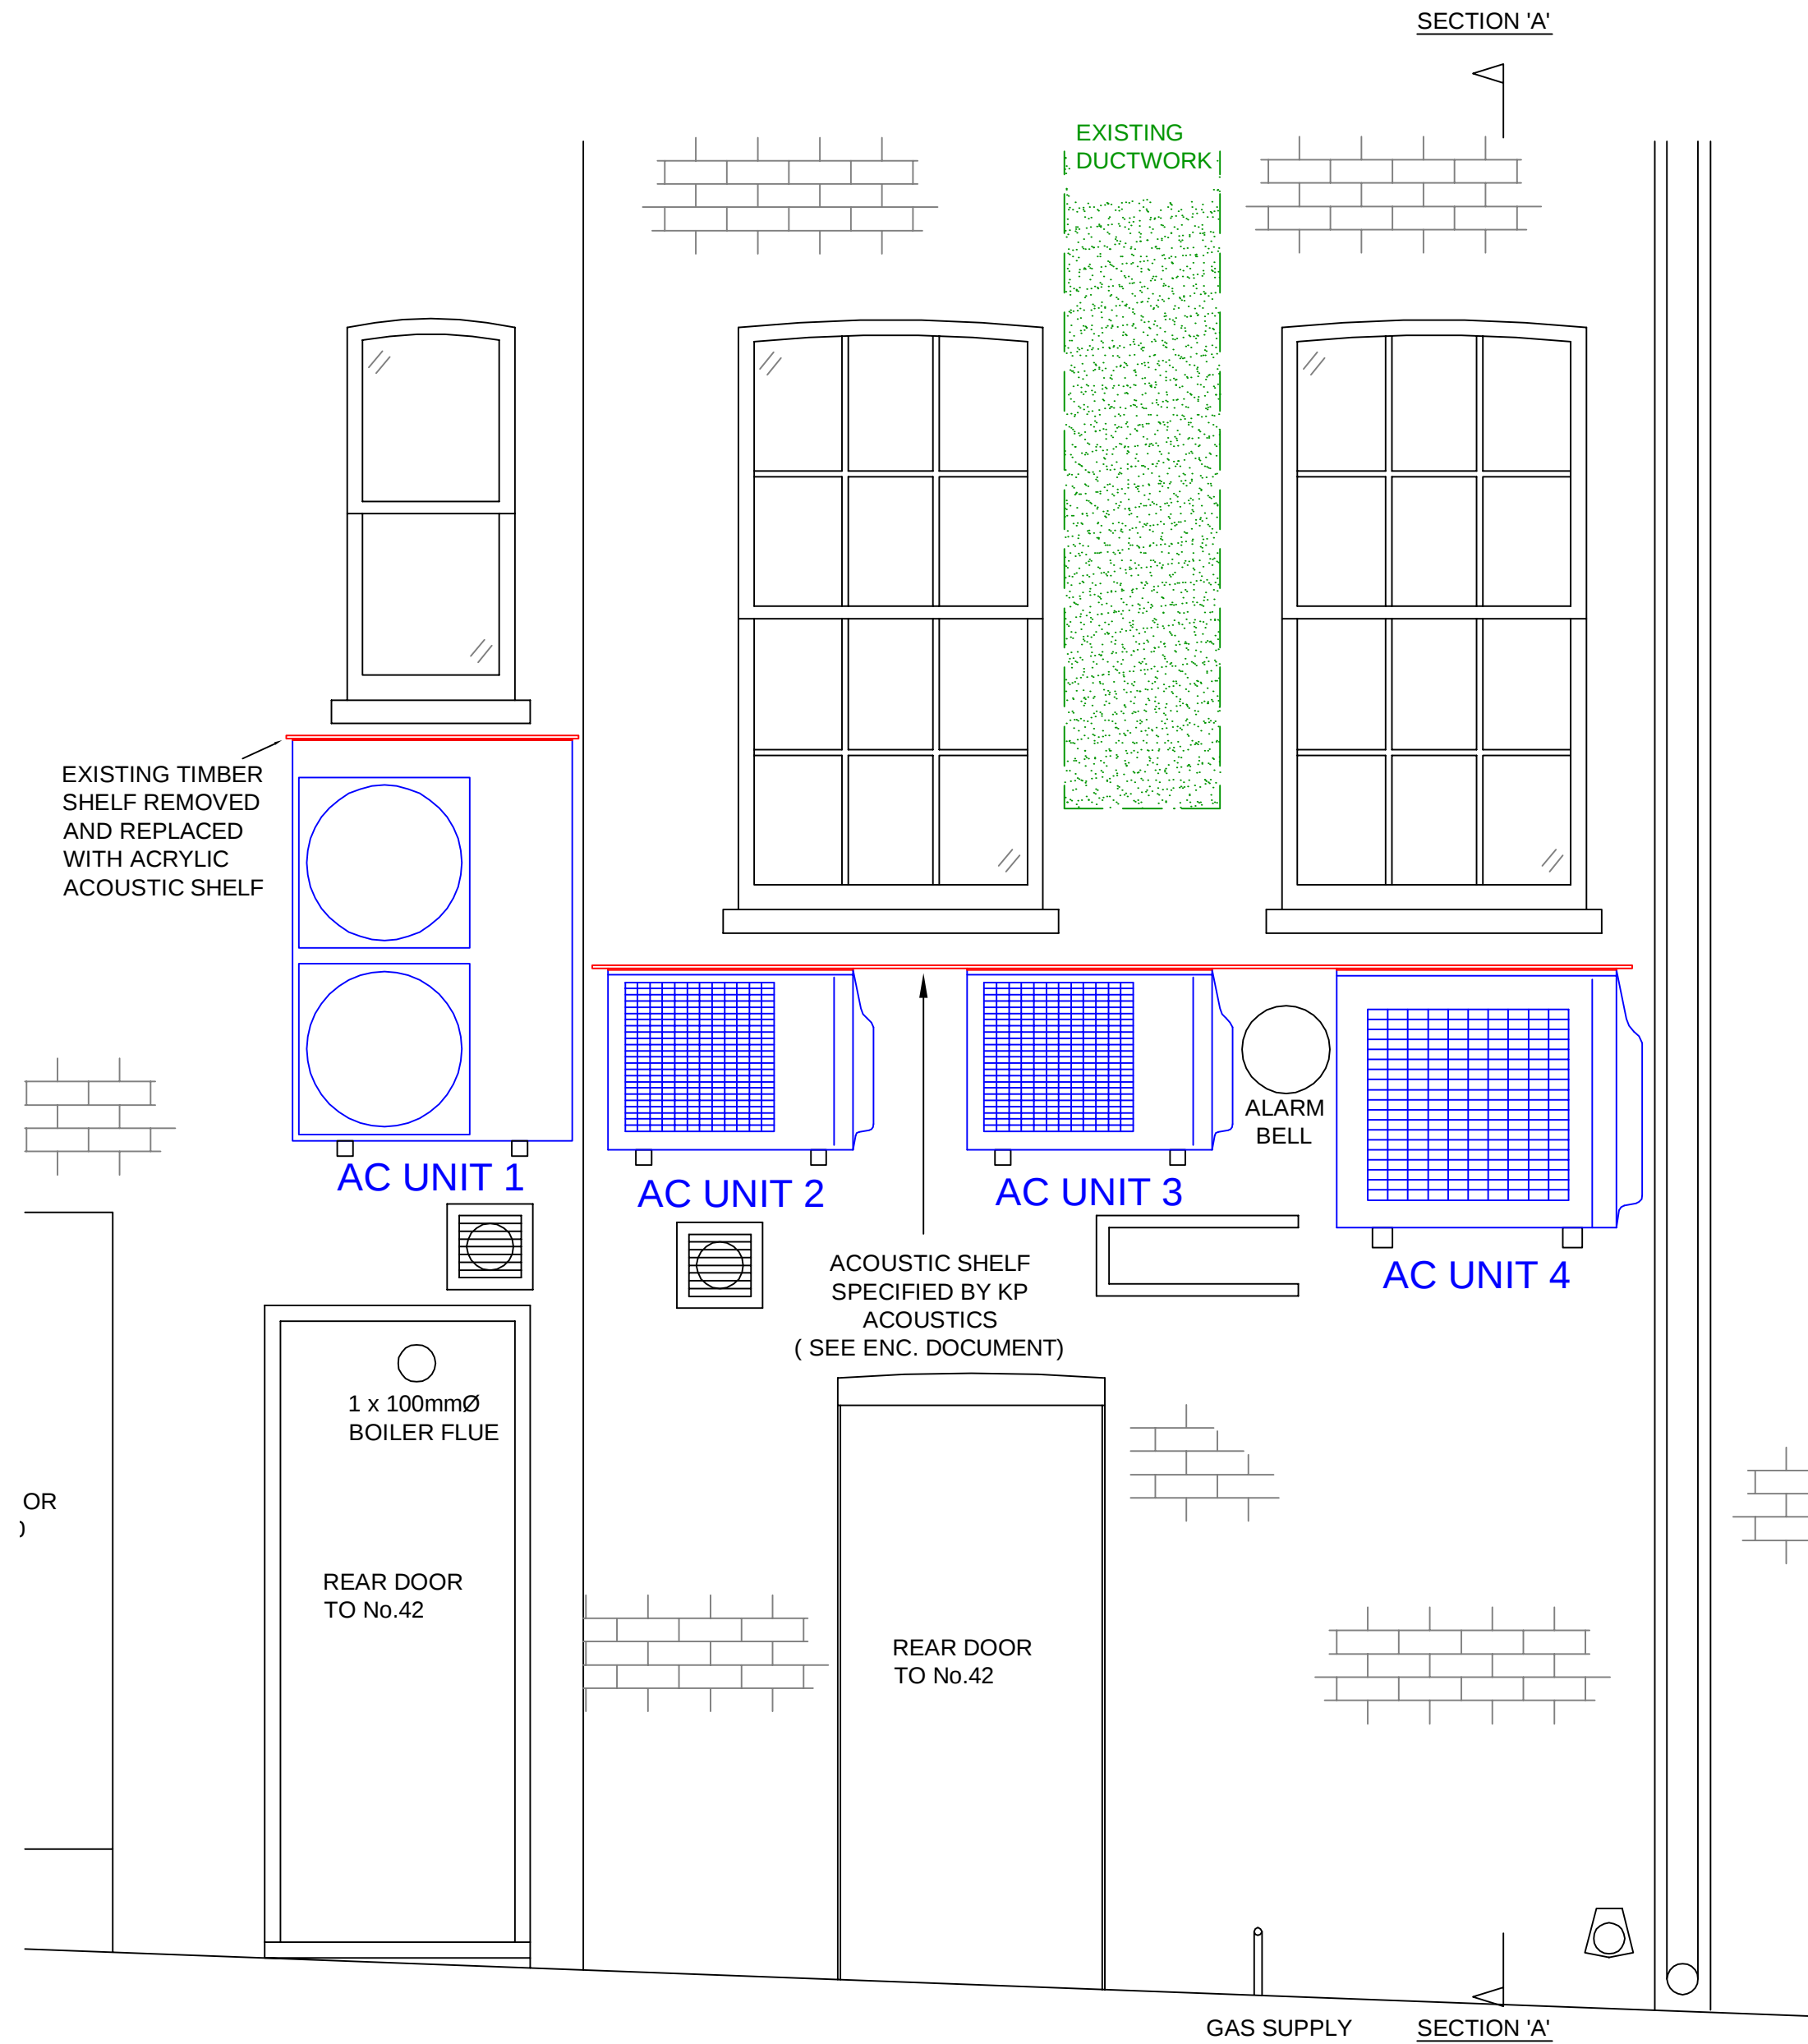

TREVOR SORBIE SHOP UNIT
SCALE 1:200

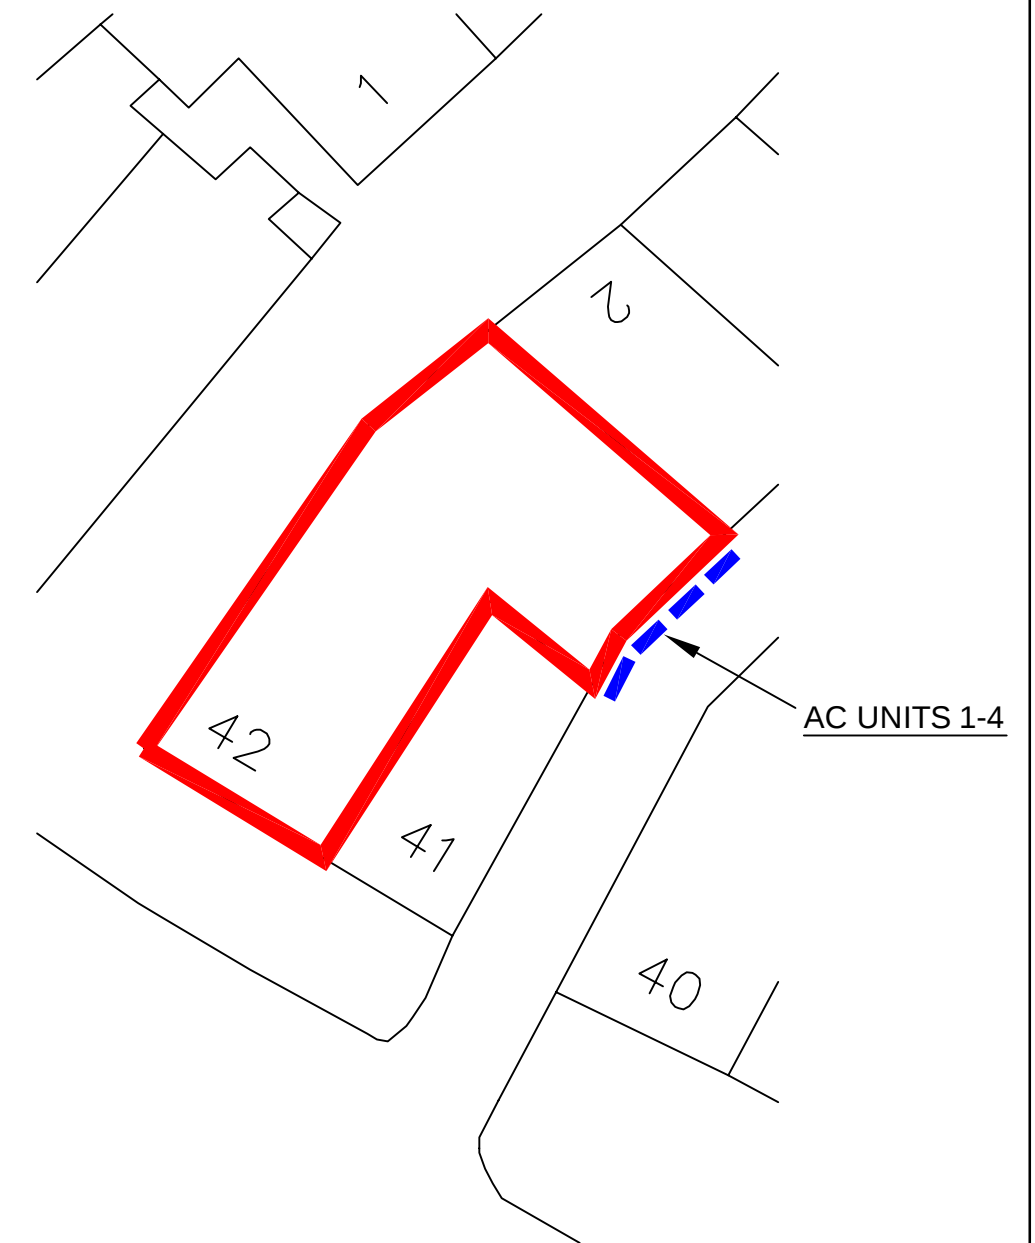

OS LOCATION PLAN
SCALE 1:1000

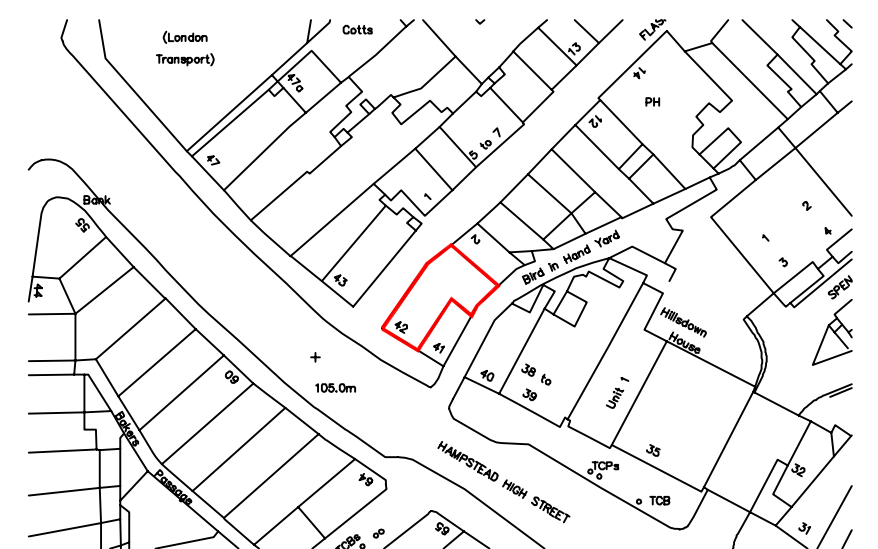

REV		DATE
A	ACOUSTIC SHELF ADDED	28/06/12
B	SECTION 'A' ADDED	10/07/12

melvyn allen 
BETTER SALONS BY DESIGN

Stanwood House Unit 3 Lamorna Close Radlett
Hertfordshire WD7 7DR
Telephone 01923 850733 * Facsimile 01923 850744
e-mail: nick@melvynallen.co.uk

CLIENT: Trevor Sorbie	
SITE: 42 Hampstead High Street, London, NW3 1QE	
DATE: 7/06/2012	DWG NO. 201
JOB NO. 420	SCALE As Shown on A2 Page
DWG TITLE AC Elevation & Plan	REV. B