

DO NOT SCALE THIS DRAWING

CONTRACTORS ARE TO CHECK ALL DIMENSIONS PRIOR TO COMMENCEMENT ON SITE AND NOTIFY THE ARCHITECT OF ANY ERRORS, OMISSIONS, OR DISCREPANCIES.
TATE & HINDLE DESIGN LIMITED RETAIN COPYRIGHT OF THIS DRAWING. IT MAY NOT BE COPIED, ALTERED OR REPRODUCED IN ANY WAY WITHOUT THEIR WRITTEN AUTHORITY.

CYCLE STORAGE

		PROVIDED	REQUIRED
AFFORDABLE			116
Josta 2 Tier	50(25)		
Josta Wall H.	15		
Autopa	44		
Sheffield	8		
Total		117	+1

RETAIL/OSS/DIORAMA

Sheffield	20
Total	20

04	KEY CORRECTED	28.06.12	NP	MH
03	RT-01 AMENDED TO EXCLUDE PUBLIC PARKING.	13.06.12	NP	MH
02	AB - 02 & AB -03 AMENDED DUE TO HEADROOM CONSTRAINTS.			
01	TITLE CHANGED	28.11.11	NP	MH
00	FOR INFORMATION	06.09.11	NP	MH
00	FOR INFORMATION	01.08.11	NP	MH
rev	description	date	drawn	checked

status

INFORMATION

client



project

NEQ Regent's Place
London

drawing

BICYCLE STORAGE
AFFORDABLE & RETAIL/CYCLE STN.
OPTION 1

A1 scale	A3 scale	drawn	checked	date
1:50	1:100	NP	AM	Aug '10
project no.	drg	revision		
10120	(SK)123	04		


TATE HINDLE
ARCHITECTURE + DESIGN

1 Lindsey Street, Smithfield, London EC1A 9HP T 020 7332 4850
mail@tatehindle.co.uk www.tatehindle.co.uk F 020 7332 4888
© Tate and Hindle Design Limited




Affordable Cycle Store 1
AB - 01

Josta 2 Tier Spaces	36
Autopa Spaces	10
Total	46

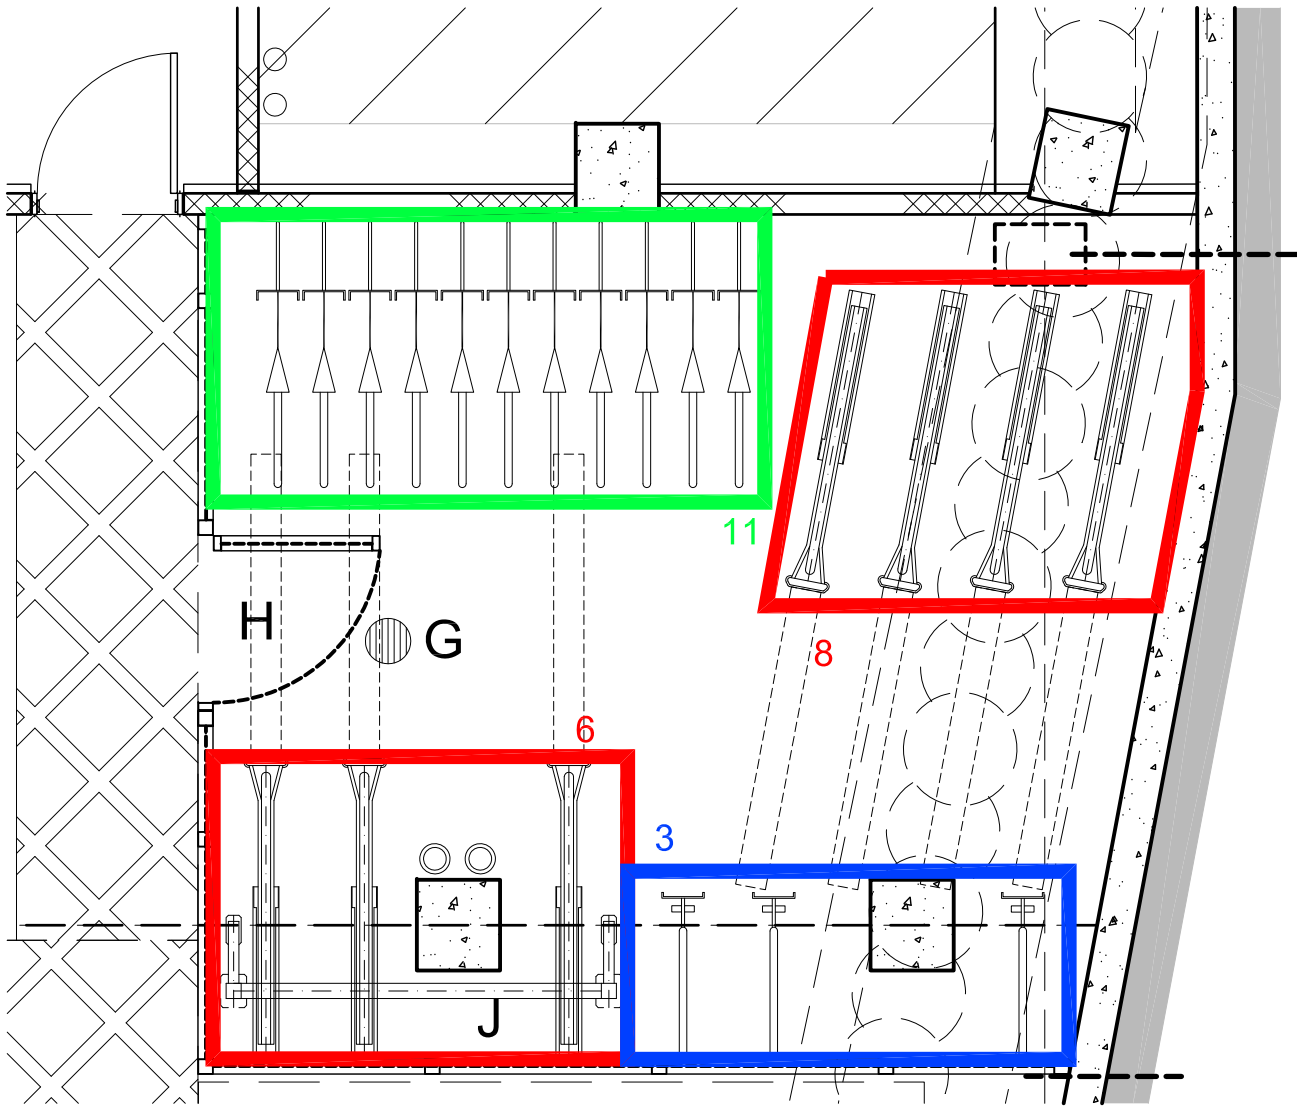


Affordable Cycle Store 2
AB - 02

Josta 2 Tier Spaces	14
Autopa Spaces	11
Josta Wall Hangers	3
Total	28

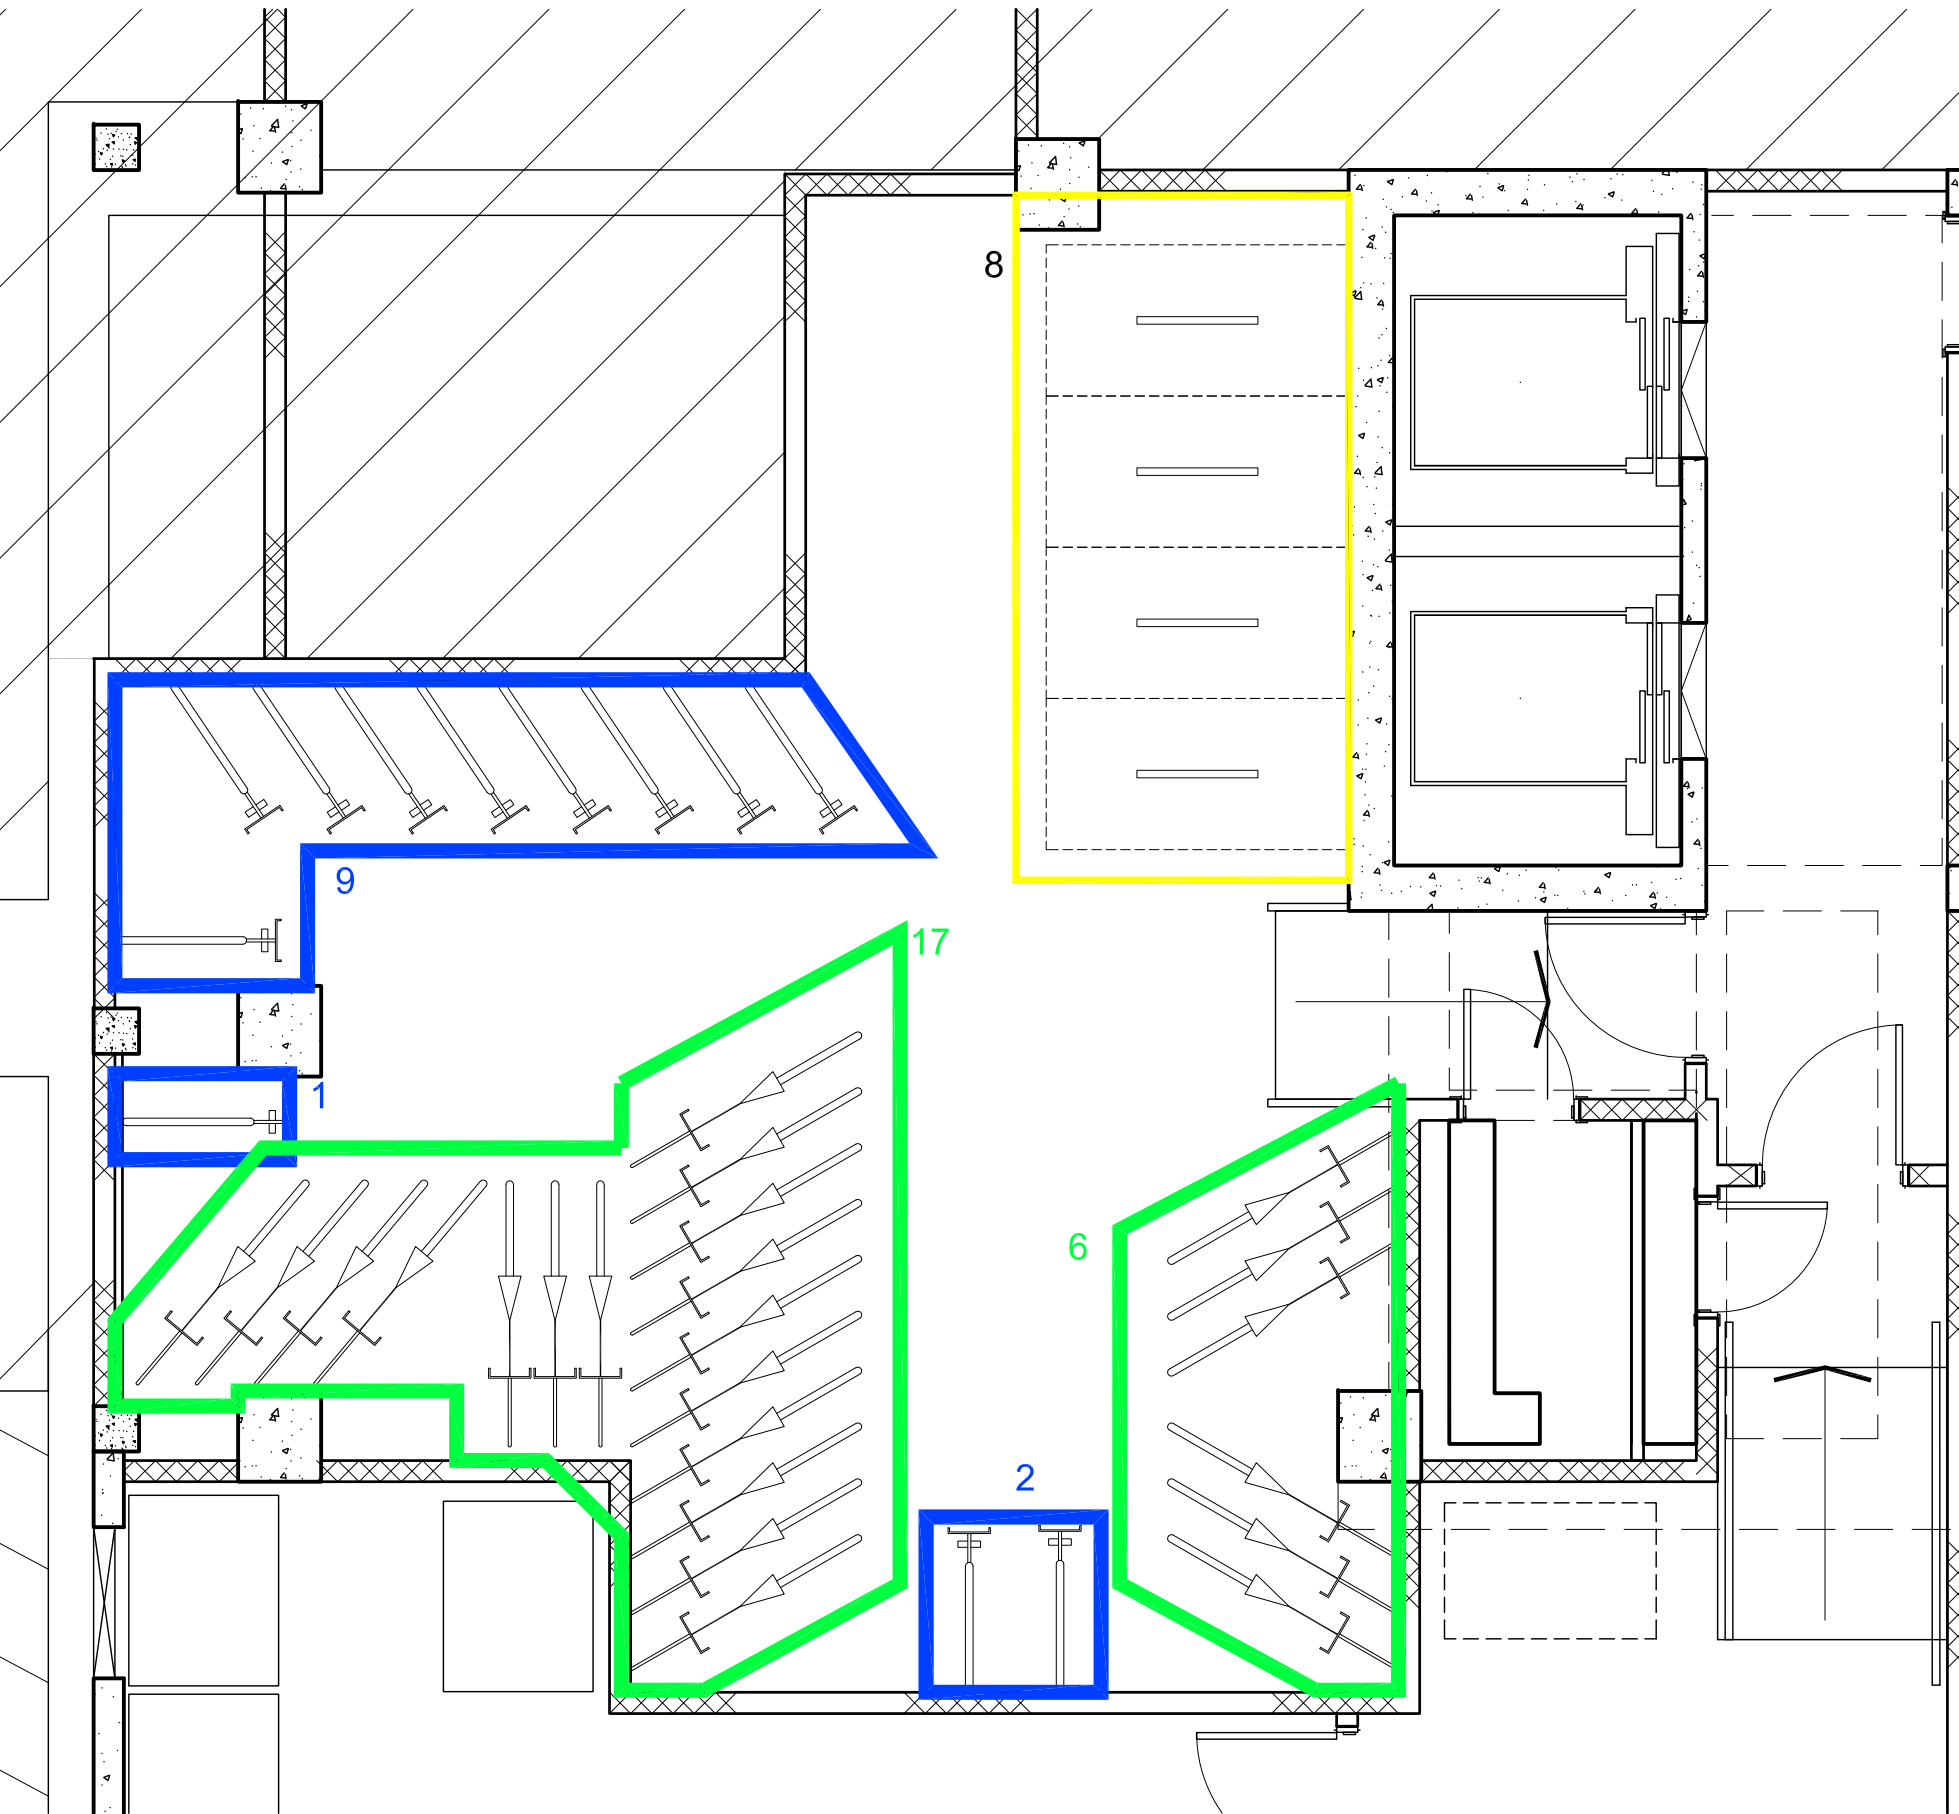

Affordable Cycle Store 3
AB - 03

Sheffield Spaces	8
Josta Wall Hangers	12
Autopa Spaces	23
Total	43

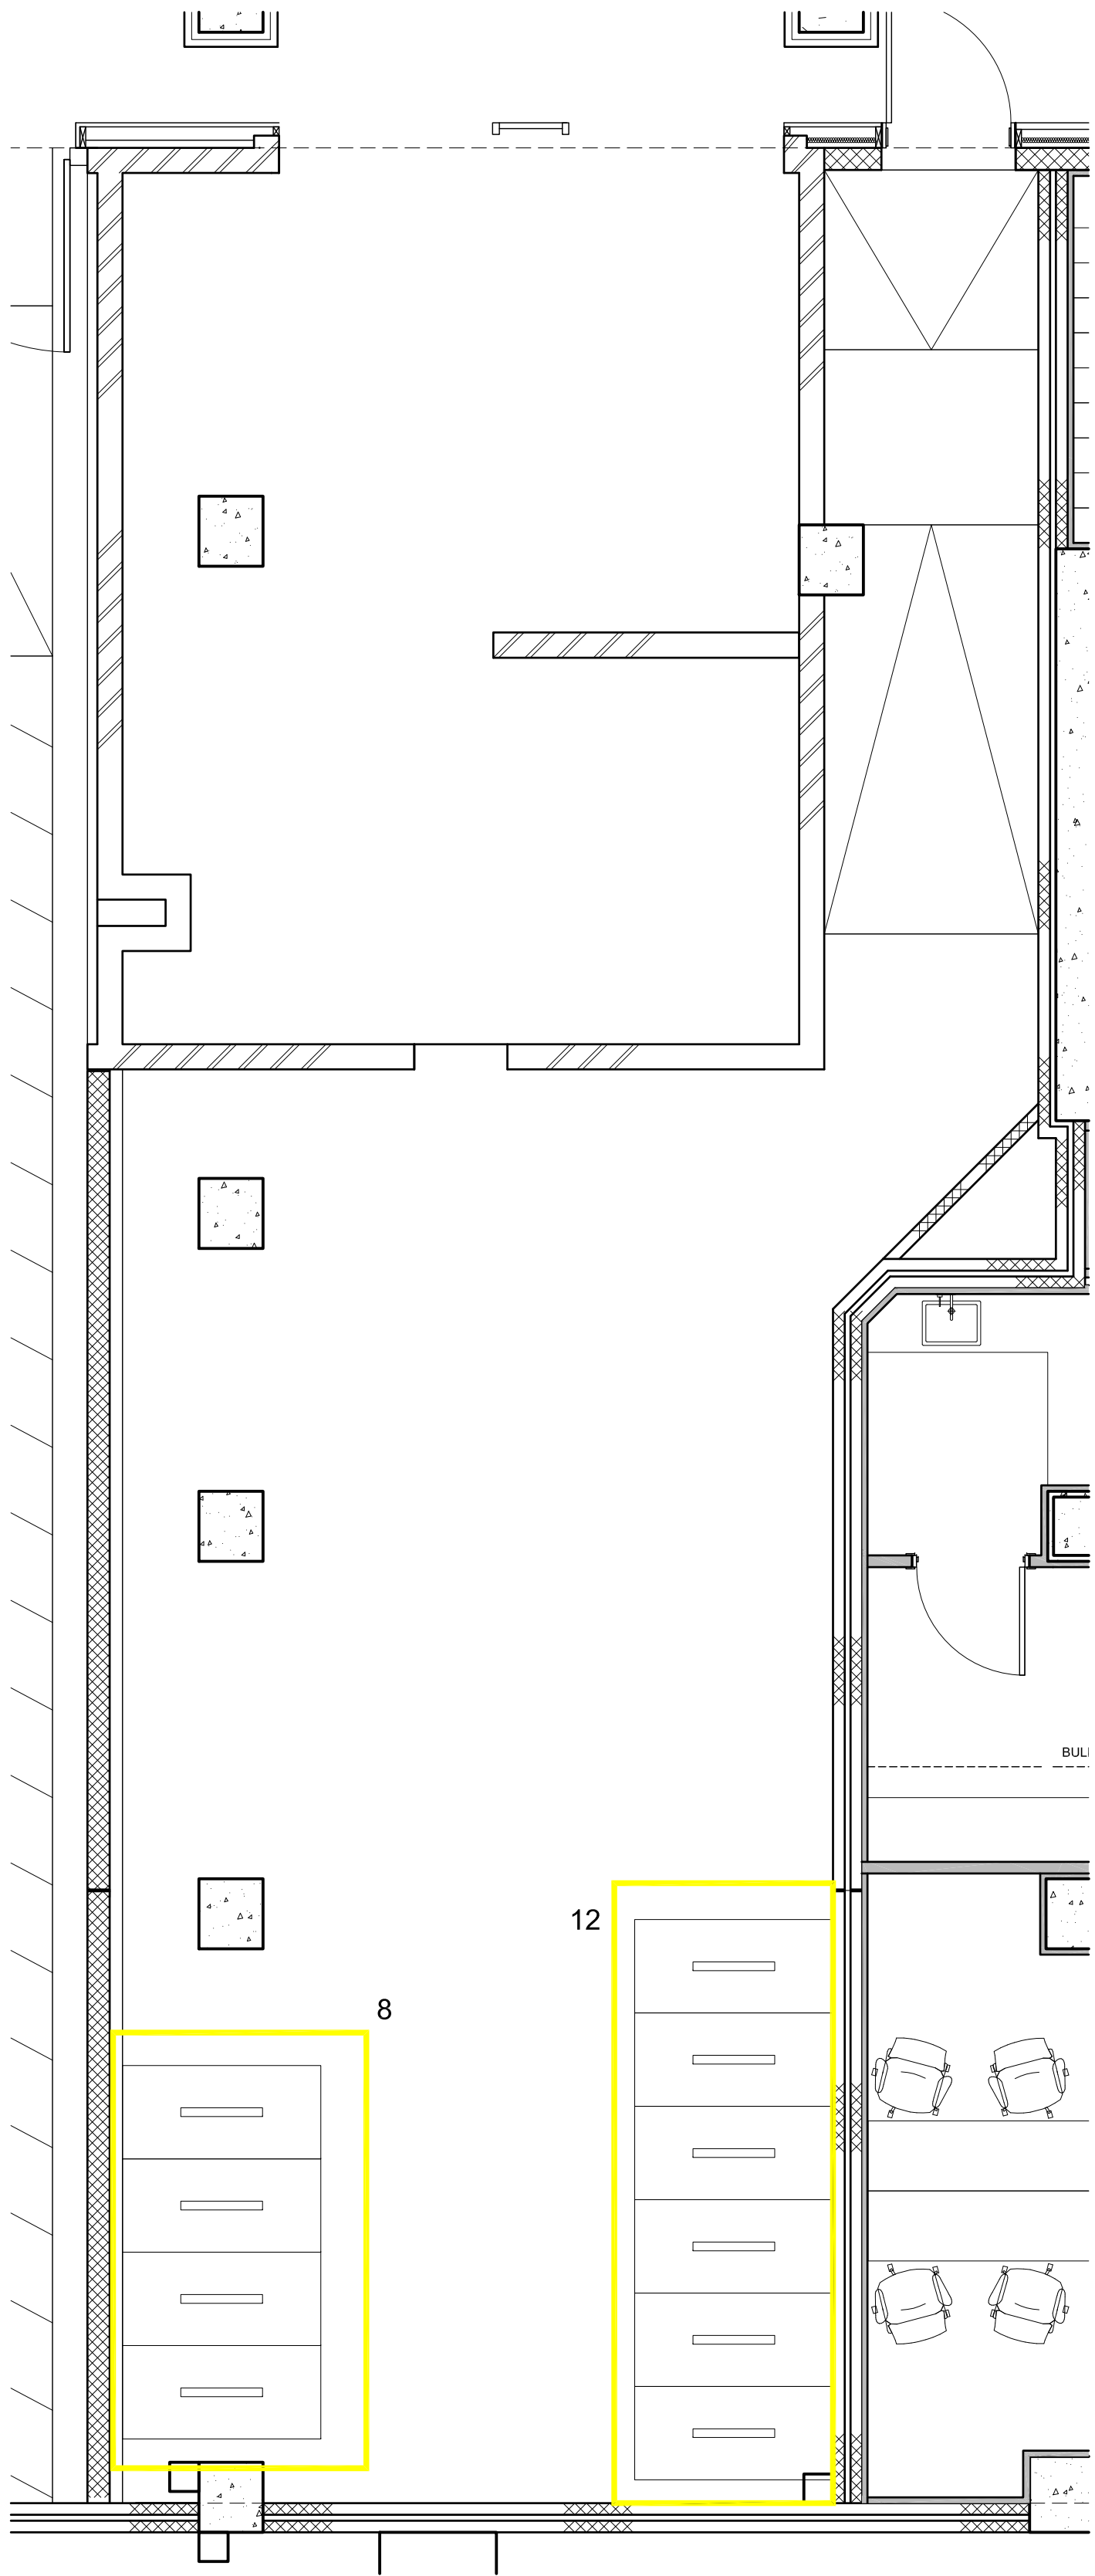

Retail/OSS/Diorama Station
R - 01

Sheffield Spaces	20
Total	20