




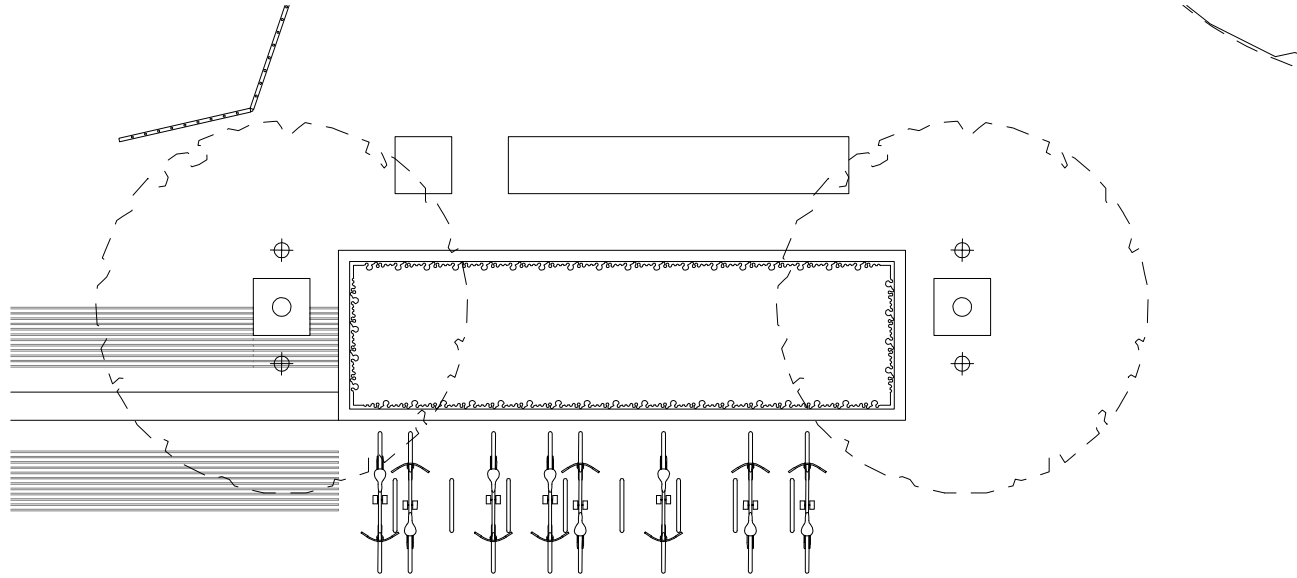

1 Longford Square Parking - 16 CYCLE SPACES
SCALE 1:100@A3

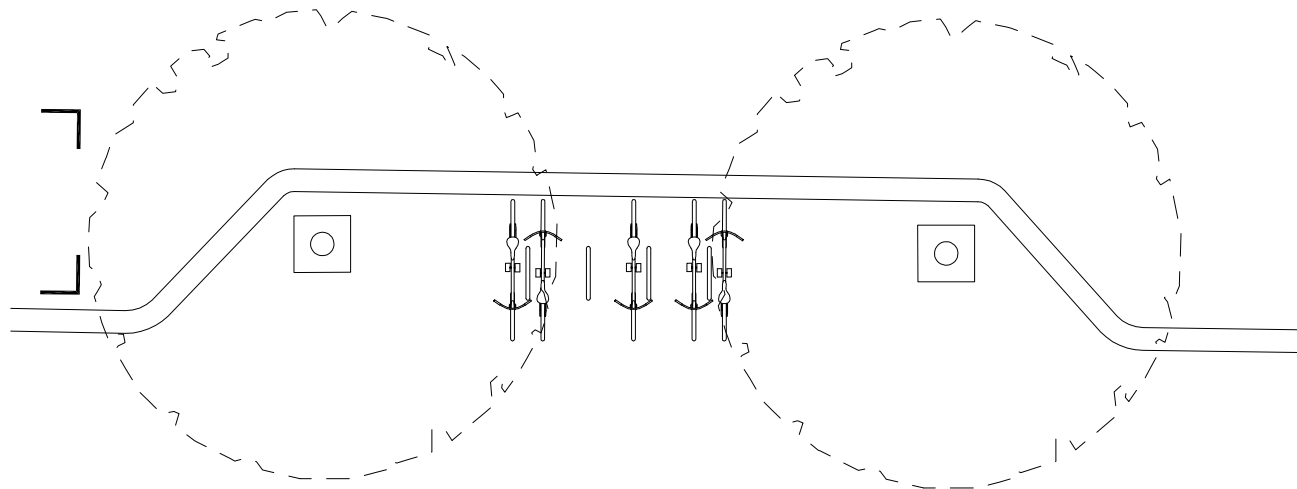

3 Drummond Street Parking - 8 CYCLE SPACES
SCALE 1:50@A3

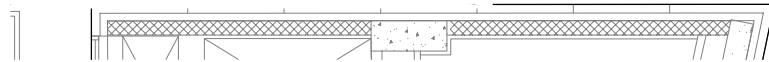

B	Increased scales	121211	SC
A	Updated notes	171111	SC
Rev. No.	REASON	DATE	DRAWN CHECKED

DO NOT SCALE
© Copyright EDCO Design London Limited 2006

DRAWING STATUS: **INFORMATION**

PROJECT STAGE: **STAGE F**

PROJECT: **REGENT'S PLACE - NEQ**

CLIENT: **BRITISH LAND**

ARCHITECT: **WEA/SMA/THD** ENGINEER: **HY**

EDCO Design London
Chartered Landscape Architects
4th Floor, Durham House, 18 Amity Grove, London SW20 0LQ
T: 020 8944 9856 | F: 020 8946 3220 | E: enquires@edcodesign.co.uk

NEQ - EXTERNAL CYCLE PARKING PROVISION

SCALE: **AS SHOWN** DRAWN: **AM** CHECKED: DATE: **24 02 11**

PROJECT REF: **C326** DRAWING REF: **WIP104** REVISION: **B**

SCALE BAR:

NORTH