


Site Location Plan

55 Neal Street, London, WC2H 9PJ

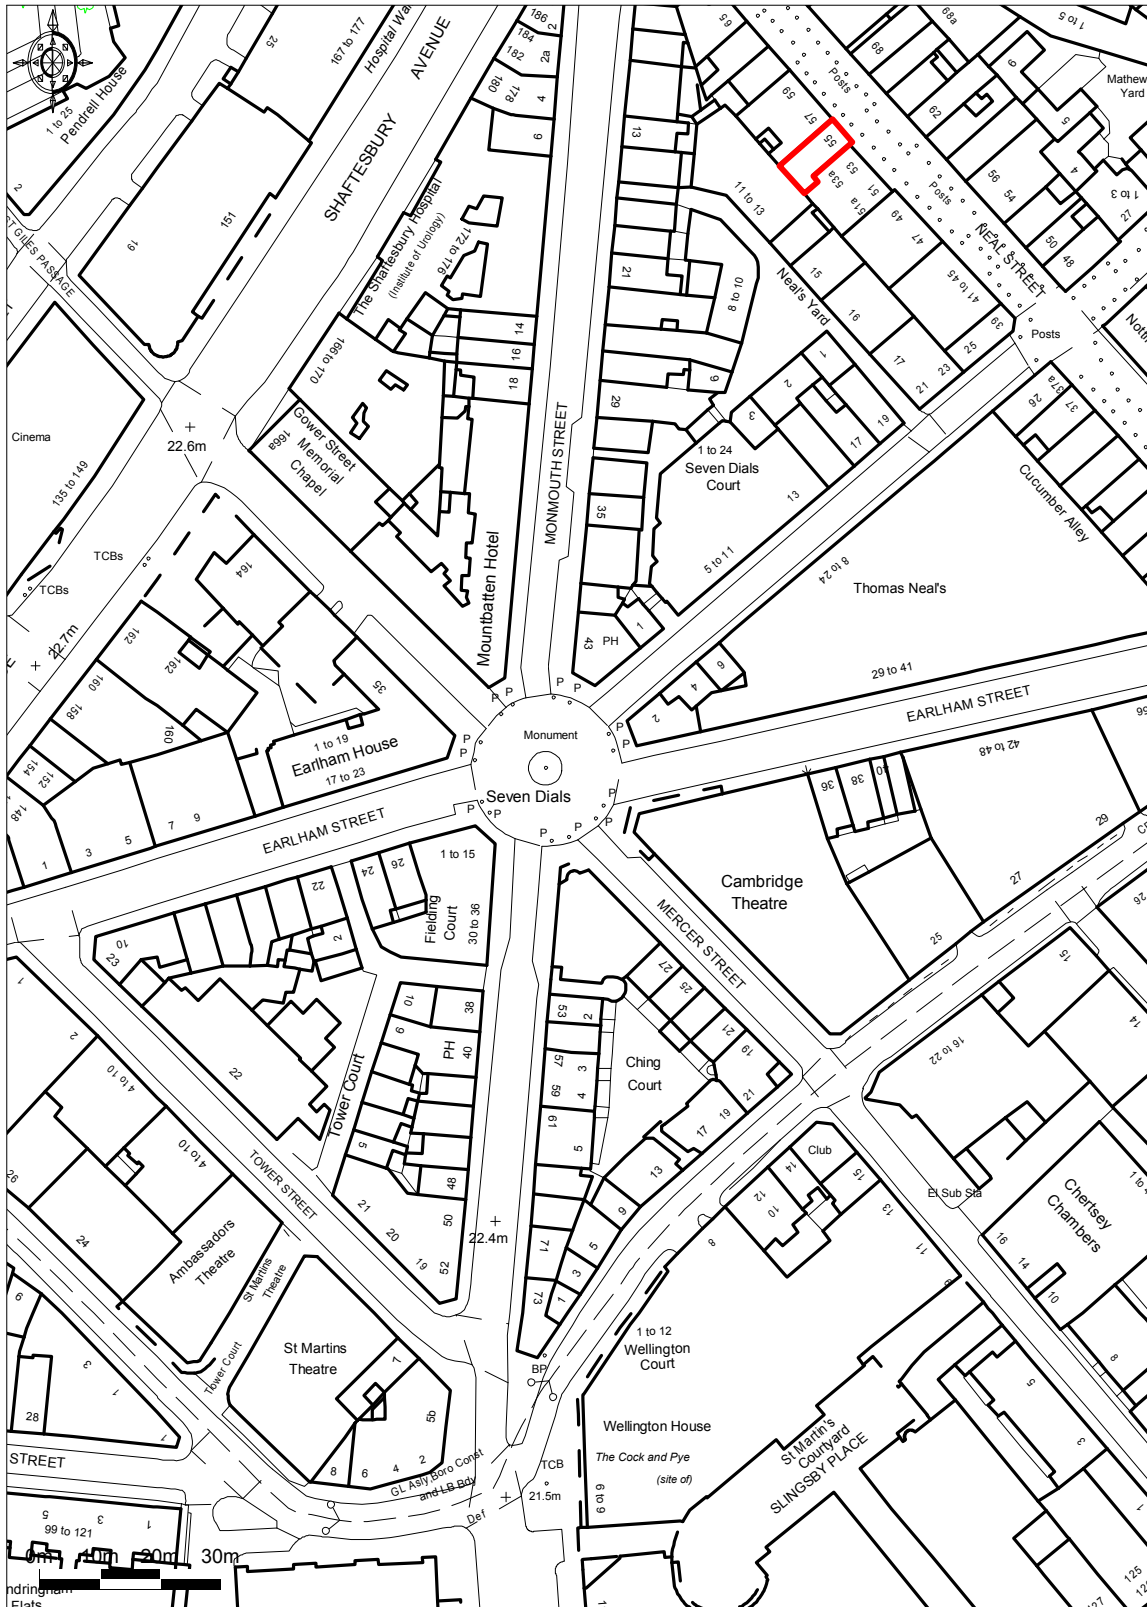

Ordnance Survey © Crown Copyright 2012. All rights reserved. Licence number 100020449.
Getmapping plc 2012. Plotted Scale - 1:1250



ROLFE JUDD LTD, OLD CHURCH COURT, CLAYLANDS ROAD, THE OVAL, LONDON SW8 1NZ