



Proposed Long Section EE

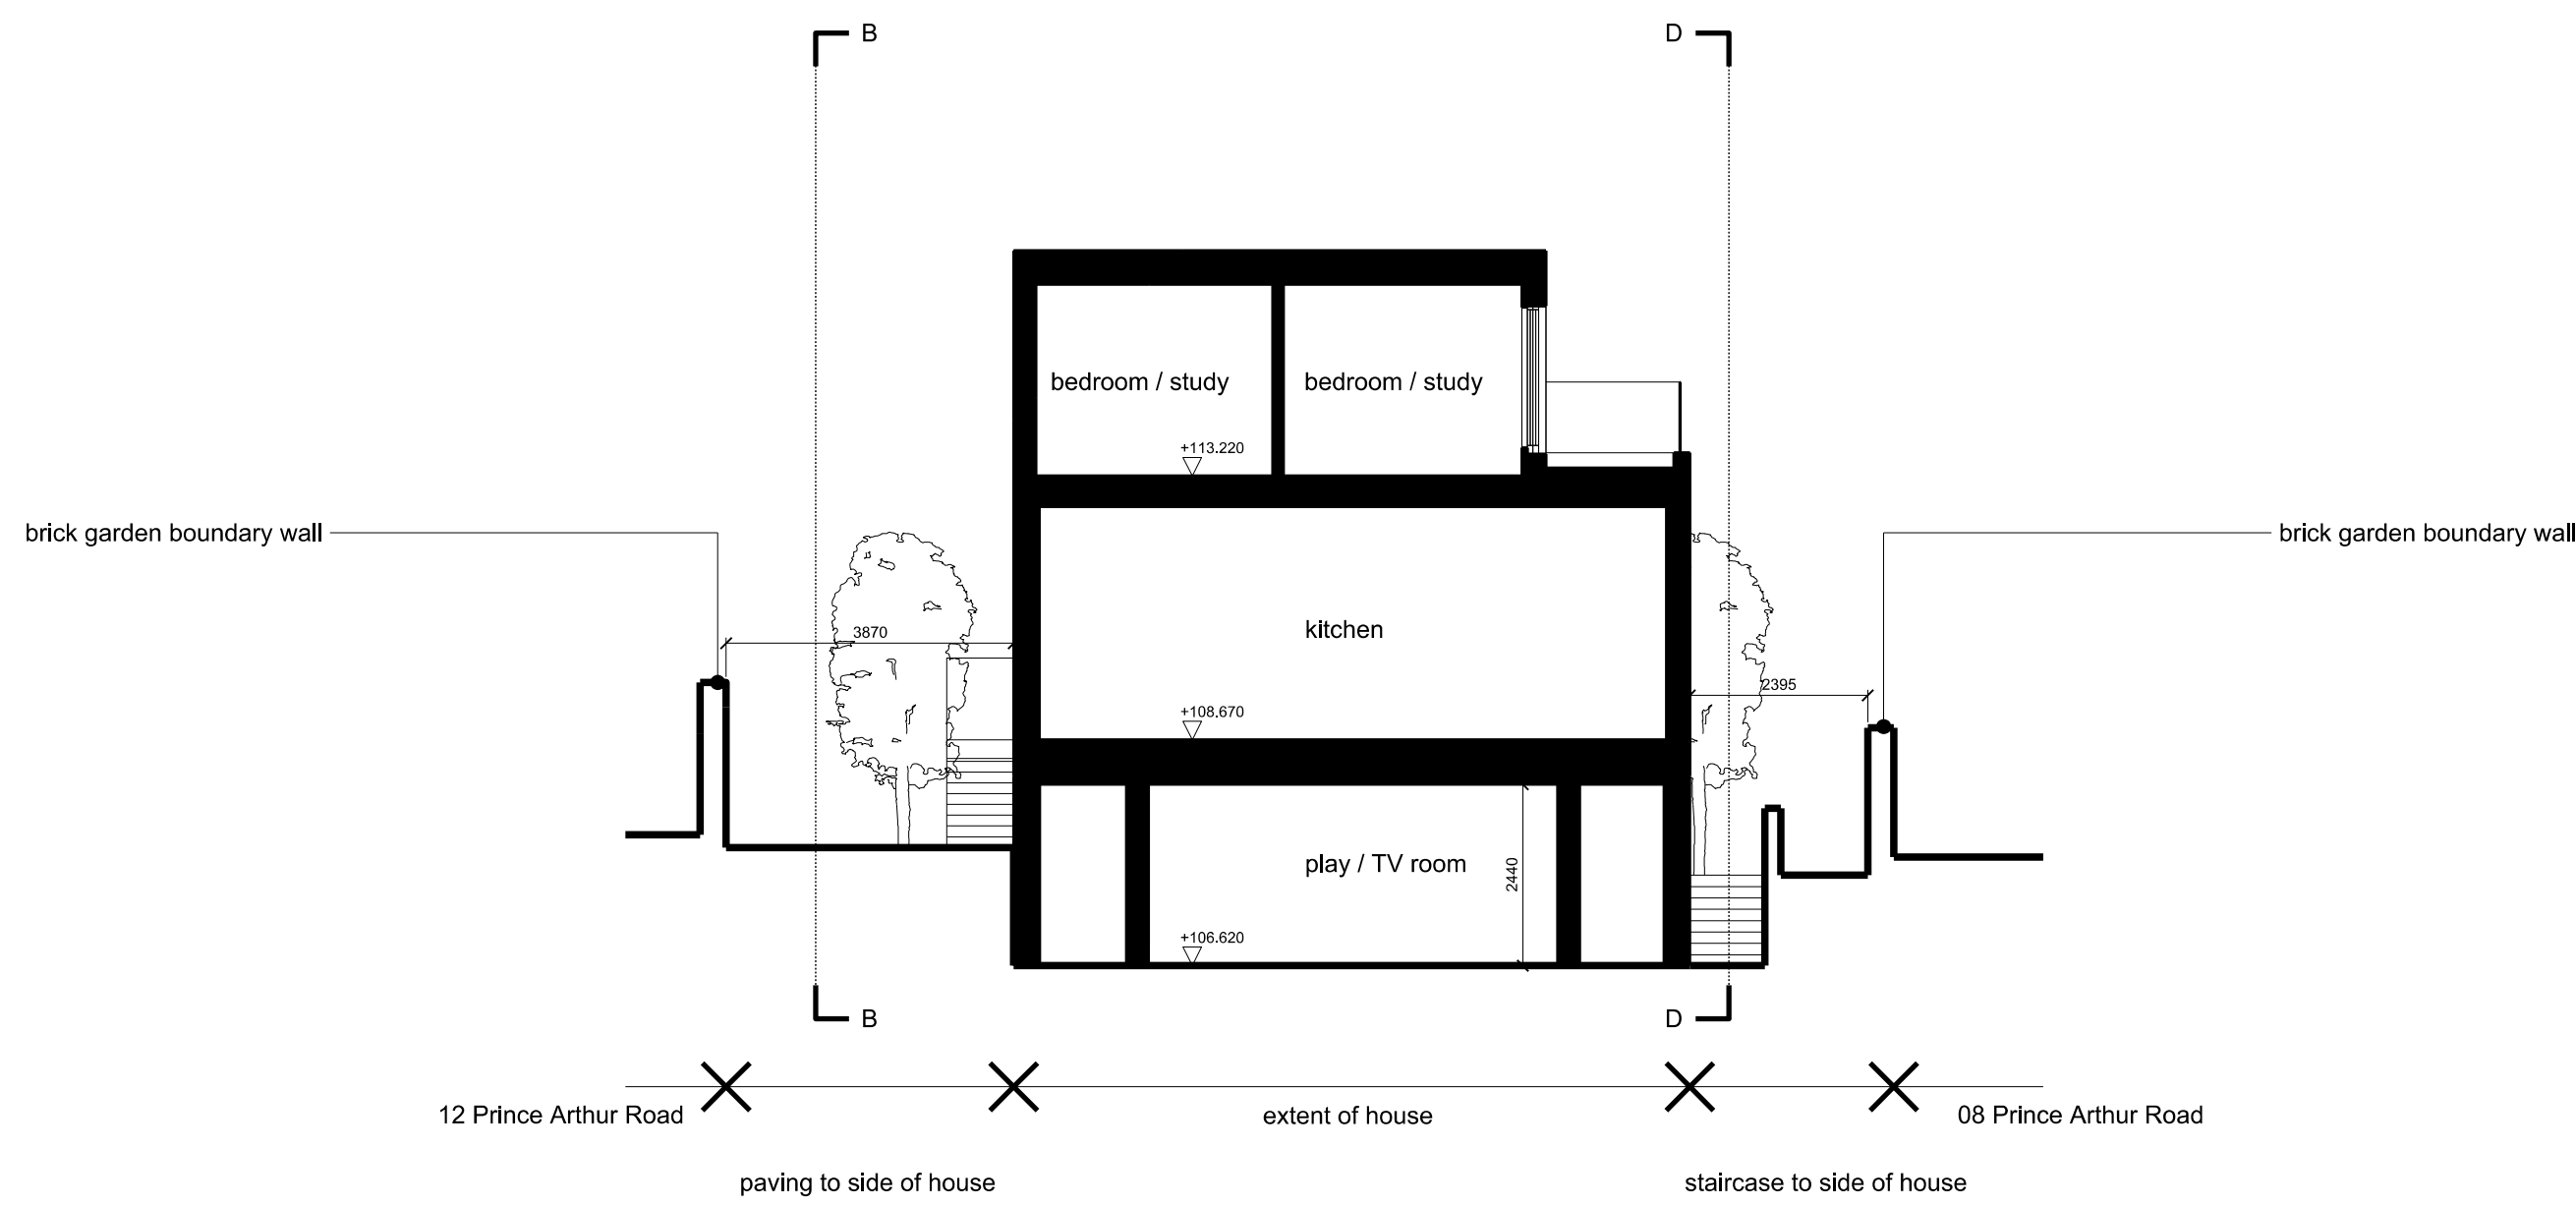

Proposed Cross Section FF

NOTES

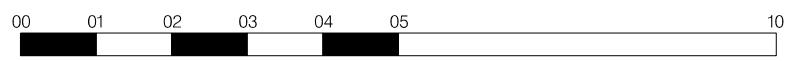

REVISIONS 00 18.11.2011 submitted for planning

GREGORY PHILLIPS ARCHITECTS

17 SAVILE ROW, LONDON W1B 3PN TELEPHONE 020 7724 3040 FACSIMILE 020 7724 3020

CLIENT N BUSTIN & N SIKKA

PROJECT 10 PRINCE ARTHUR ROAD  
LONDON, NW3 6AU

DRAWING TITLE Proposed Sections

SCALE 1:100 @ A1 1:200 @ A3

DATE October 2011

DRAWN	CHECKED	DRAWING NO.	REV.
JCS		213 /P /009	00

COPYRIGHT GREGORY PHILLIPS ARCHITECTS