


PROPOSED ROOF GARDEN -

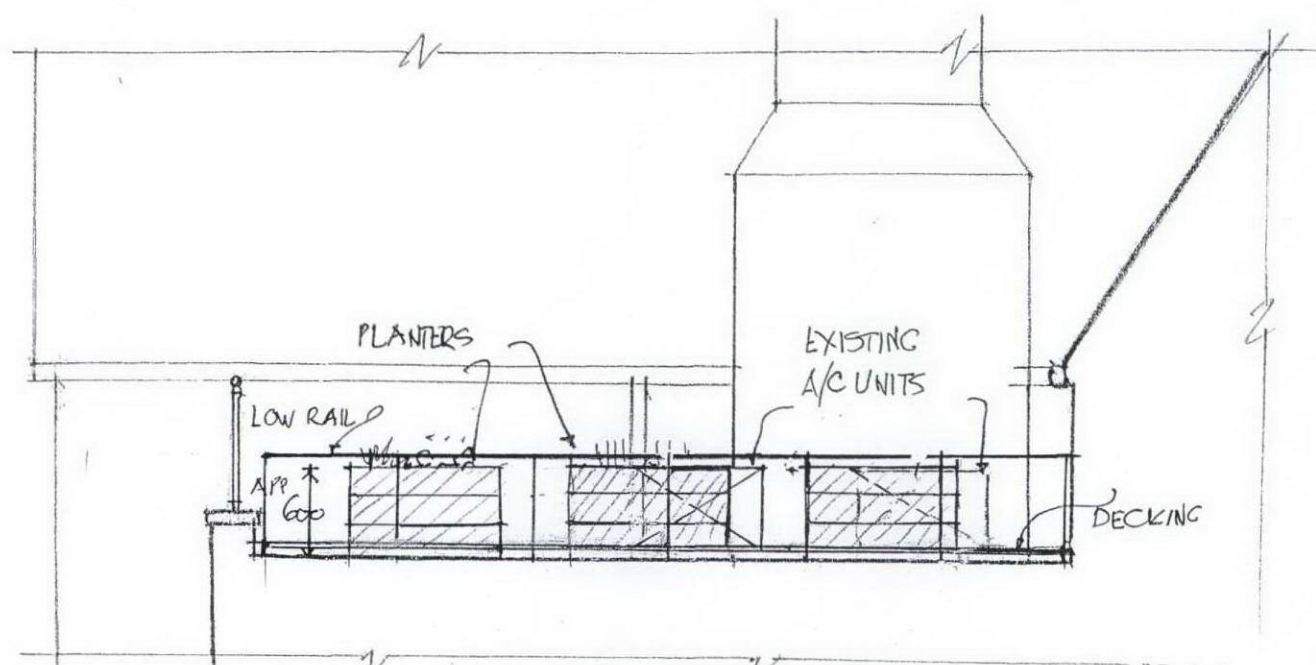


PROPOSED ELEVATION / SECTION A-A.



PROPOSED ELEVATION / SECTION B-B

1:50
SCALE

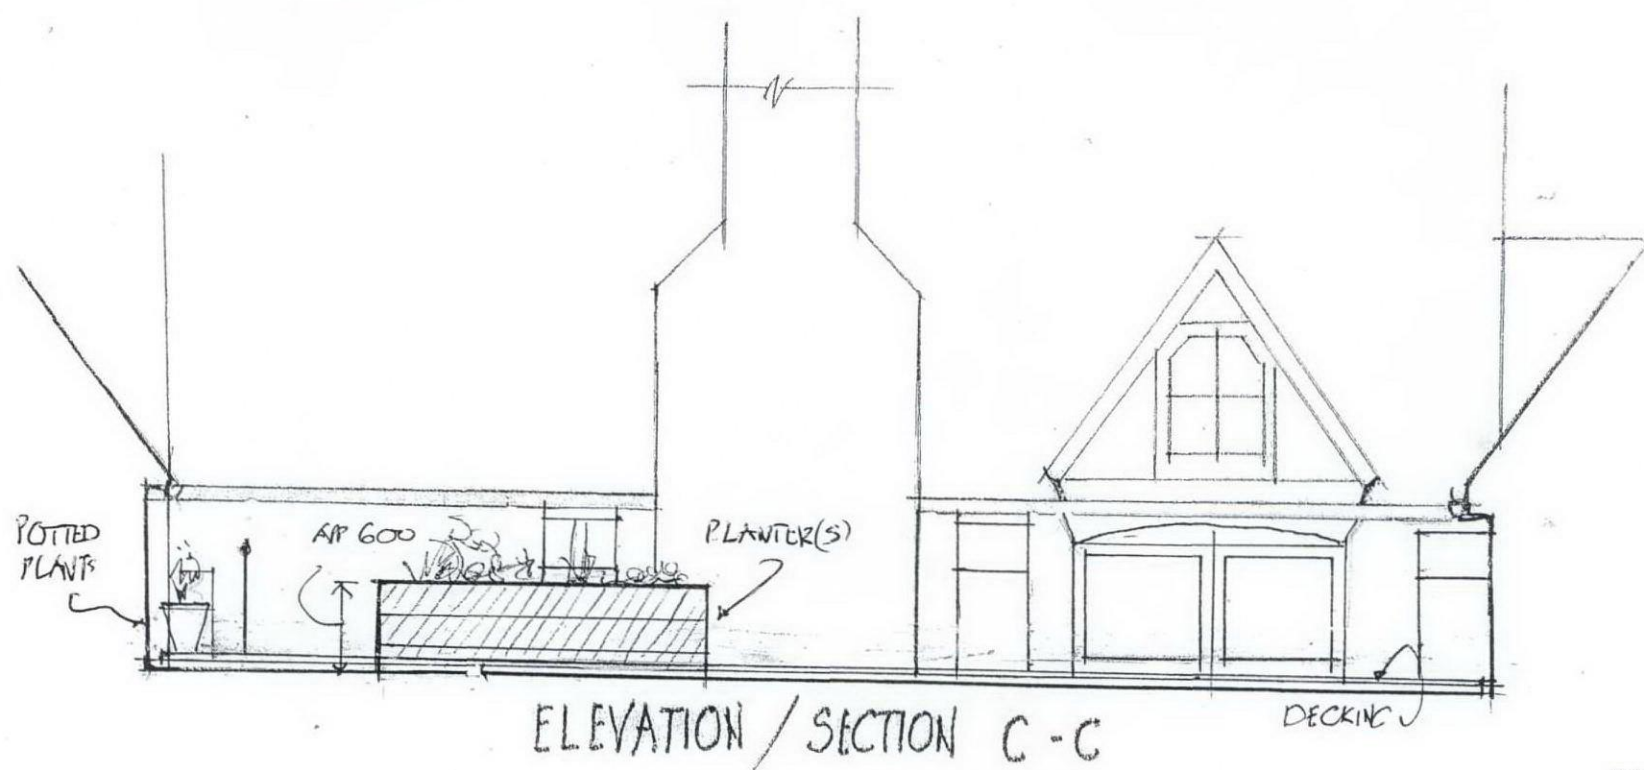

ELEVATION / SECTION C-C

DRG -
NB/RG/08