



NOTES

DO NOT SCALE FROM THIS DRAWING


PLANNING

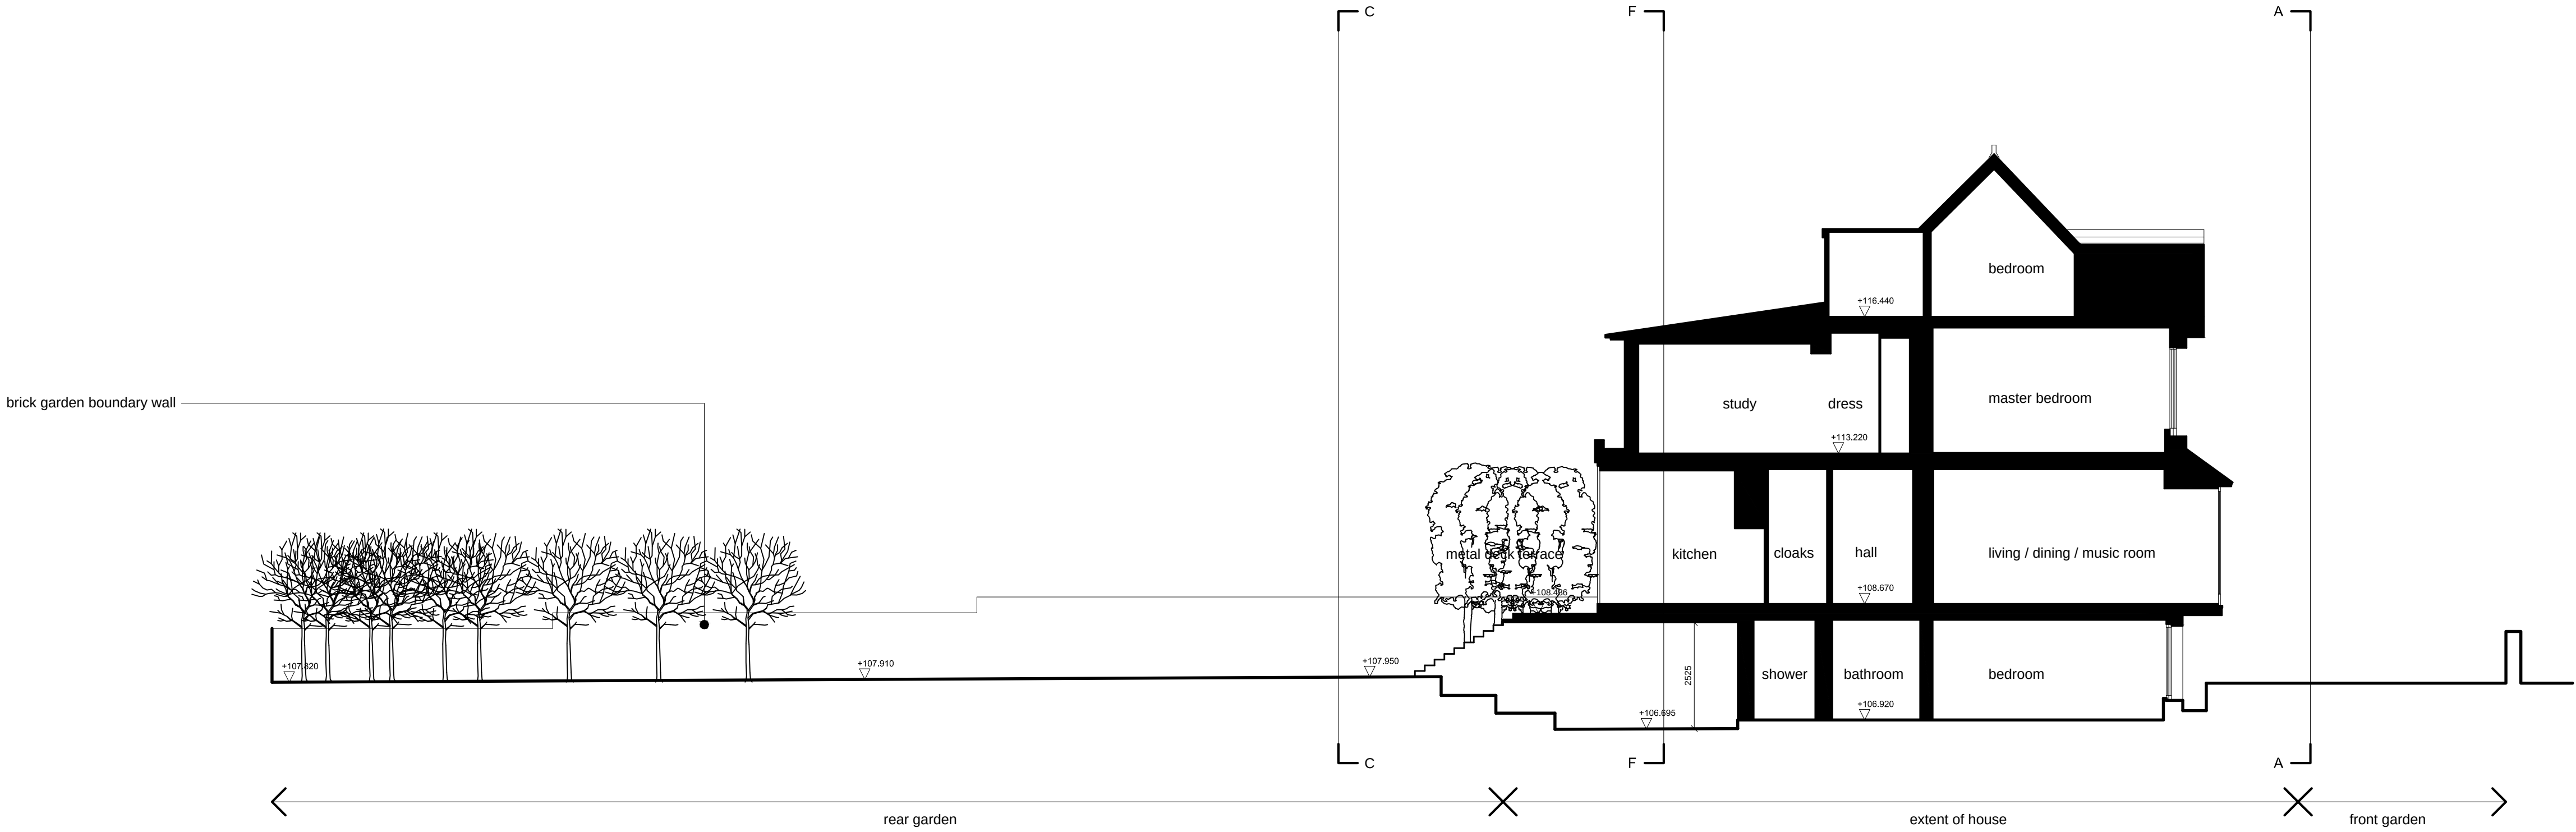

Existing Long Section EE

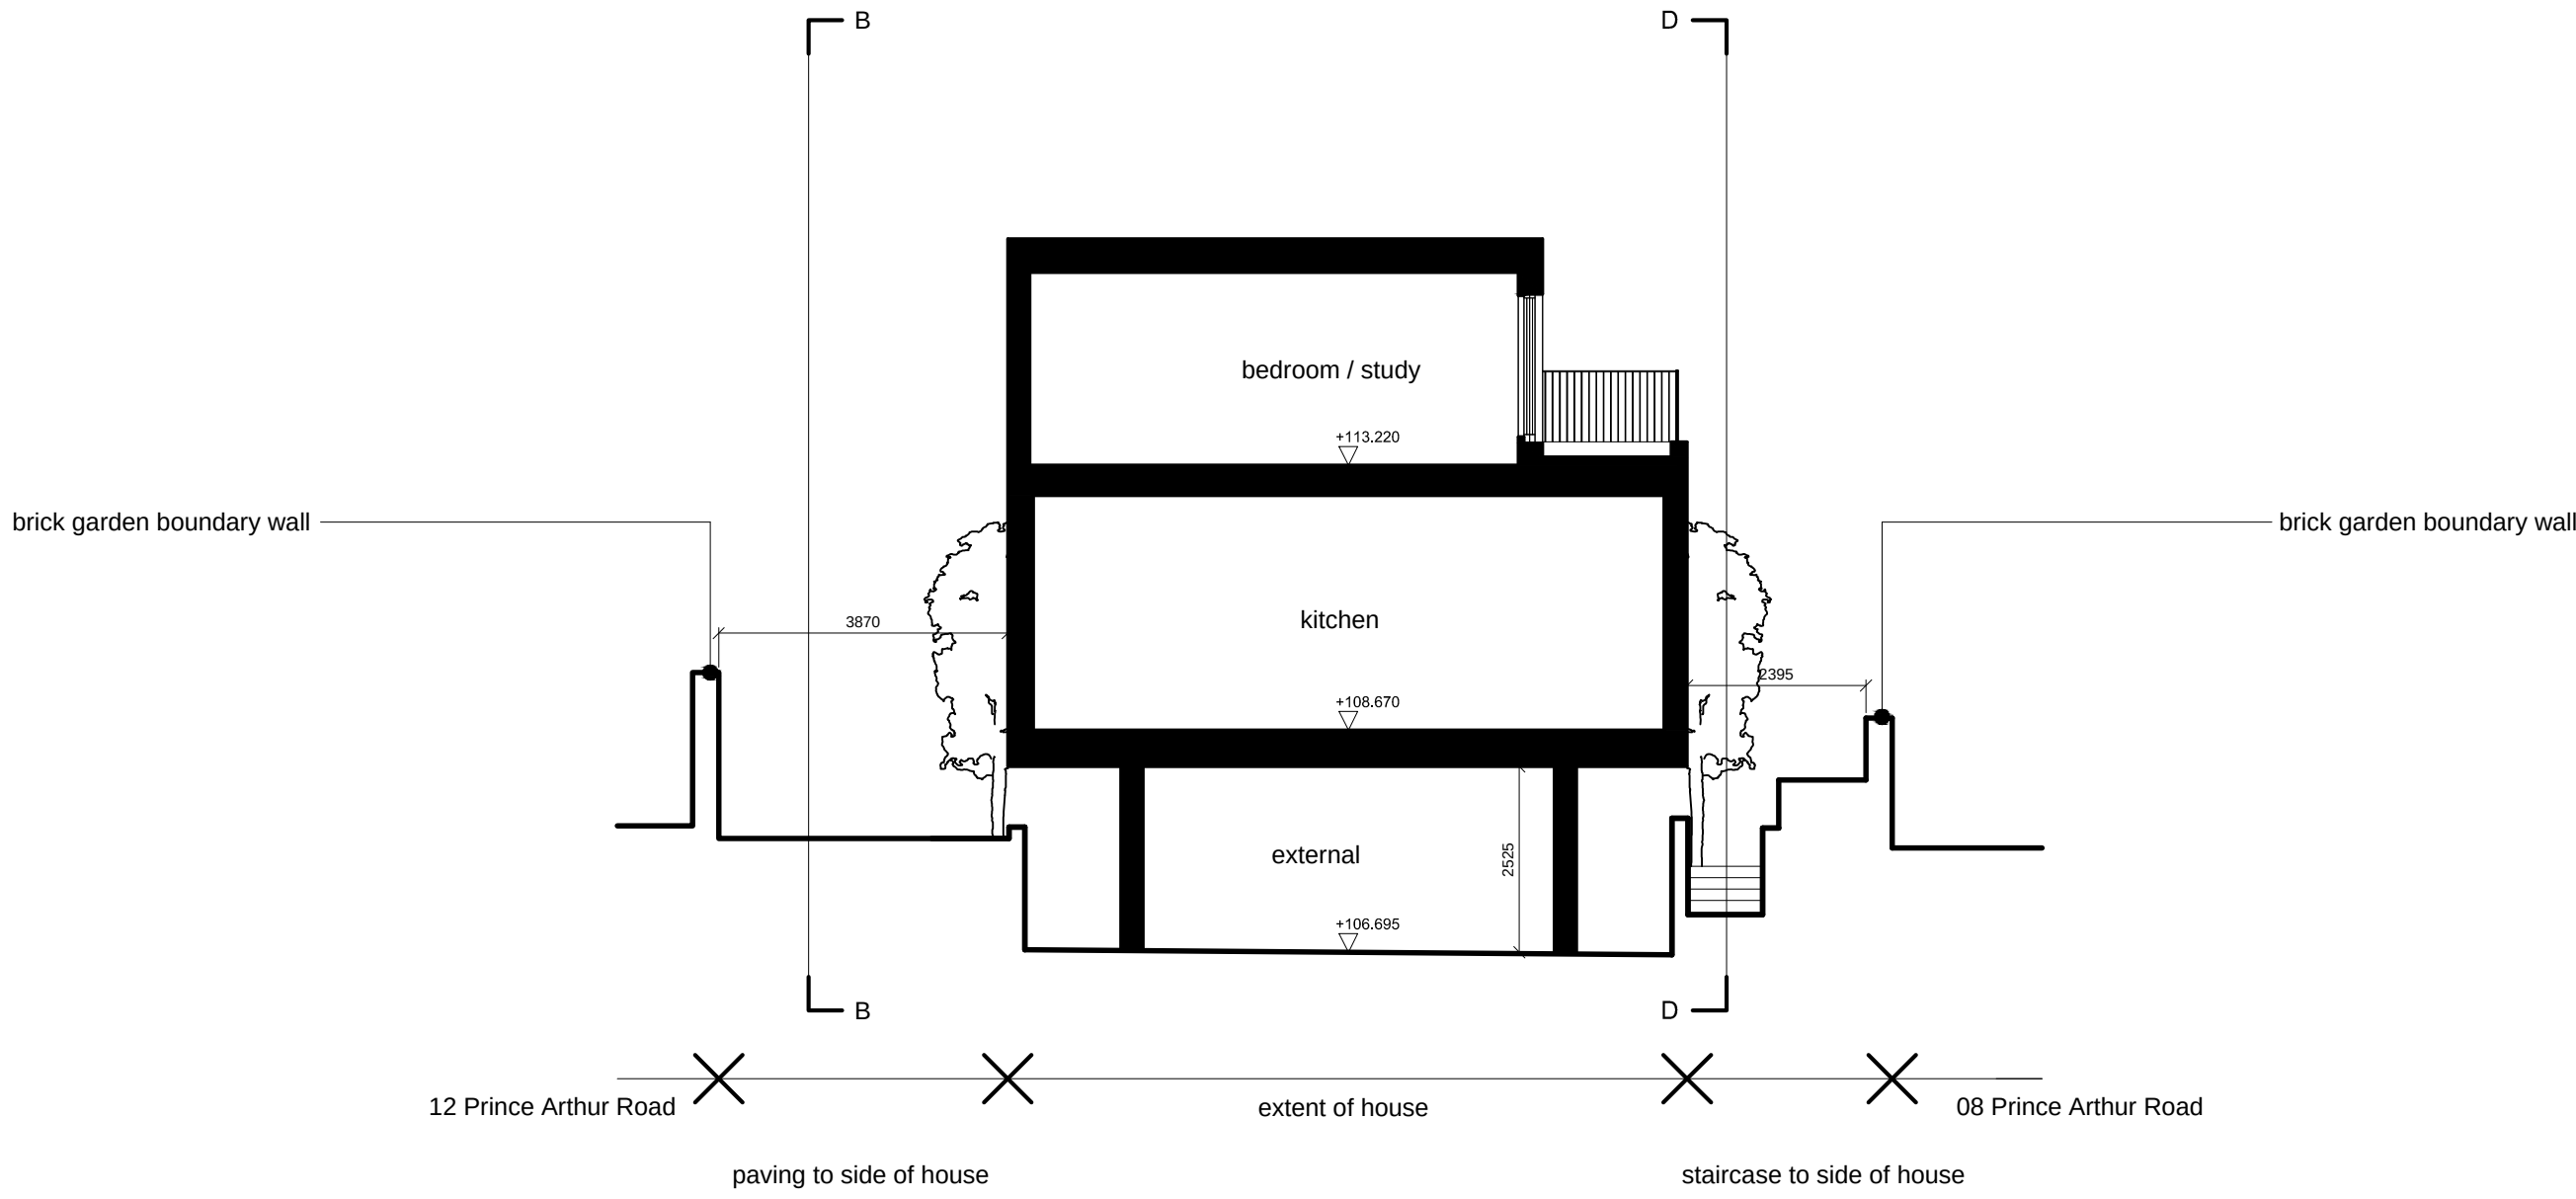

Existing Cross Section FF

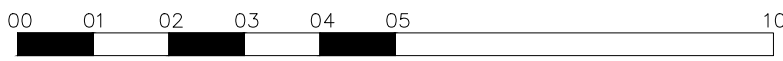

Martin Evans
Architects ©

18 Charlotte Road
London EC2A 3PB
tel 020 7729 2474

JOB
N BUSTIN & N SIKKA
10 Prince Arthur Road
NW3 6AU
LONDON

TITLE
EXISTING SECTIONS

DATE	11.07.12
SCALE	1:100@A1/1:200@A3
DRAWN	A.C.

DRAWING NO. PAR-EX-GA-04