


PROPOSED ROOF GARDEN


PROPOSED PLAN 1:50

NEW POWDER-COATED GALV. STEEL BALUSTRADE WITH CLOUDED GLASS PANELS ALL SECURELY FIXED TO NEW COPING/WALL

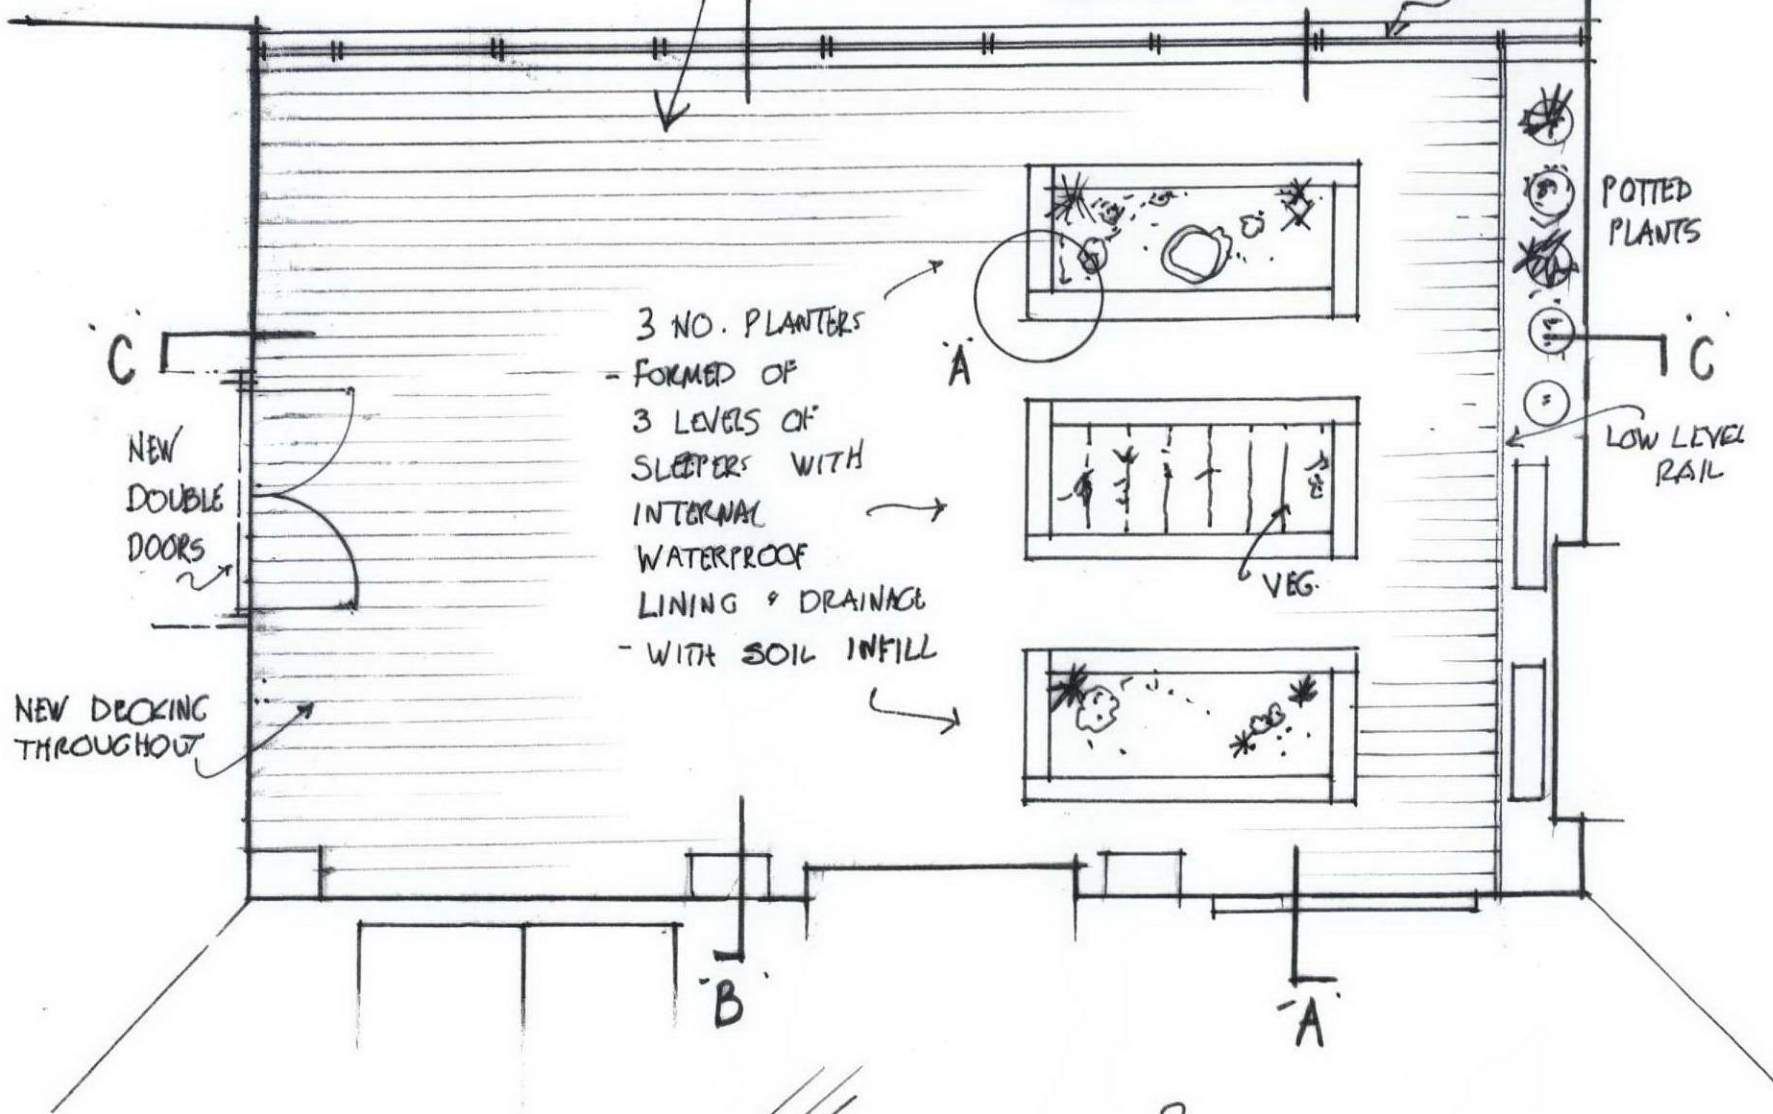


1:50

APP 600

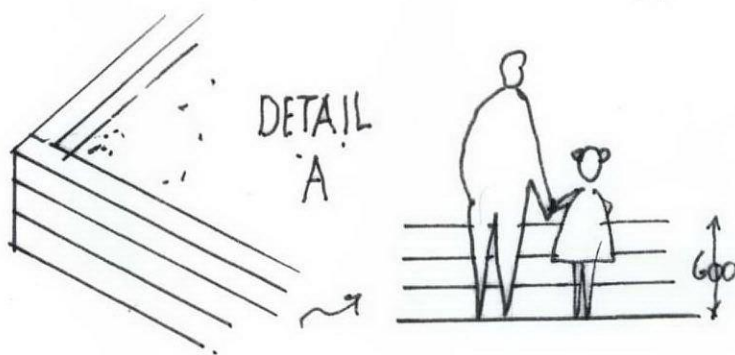

EXISTING PLAN

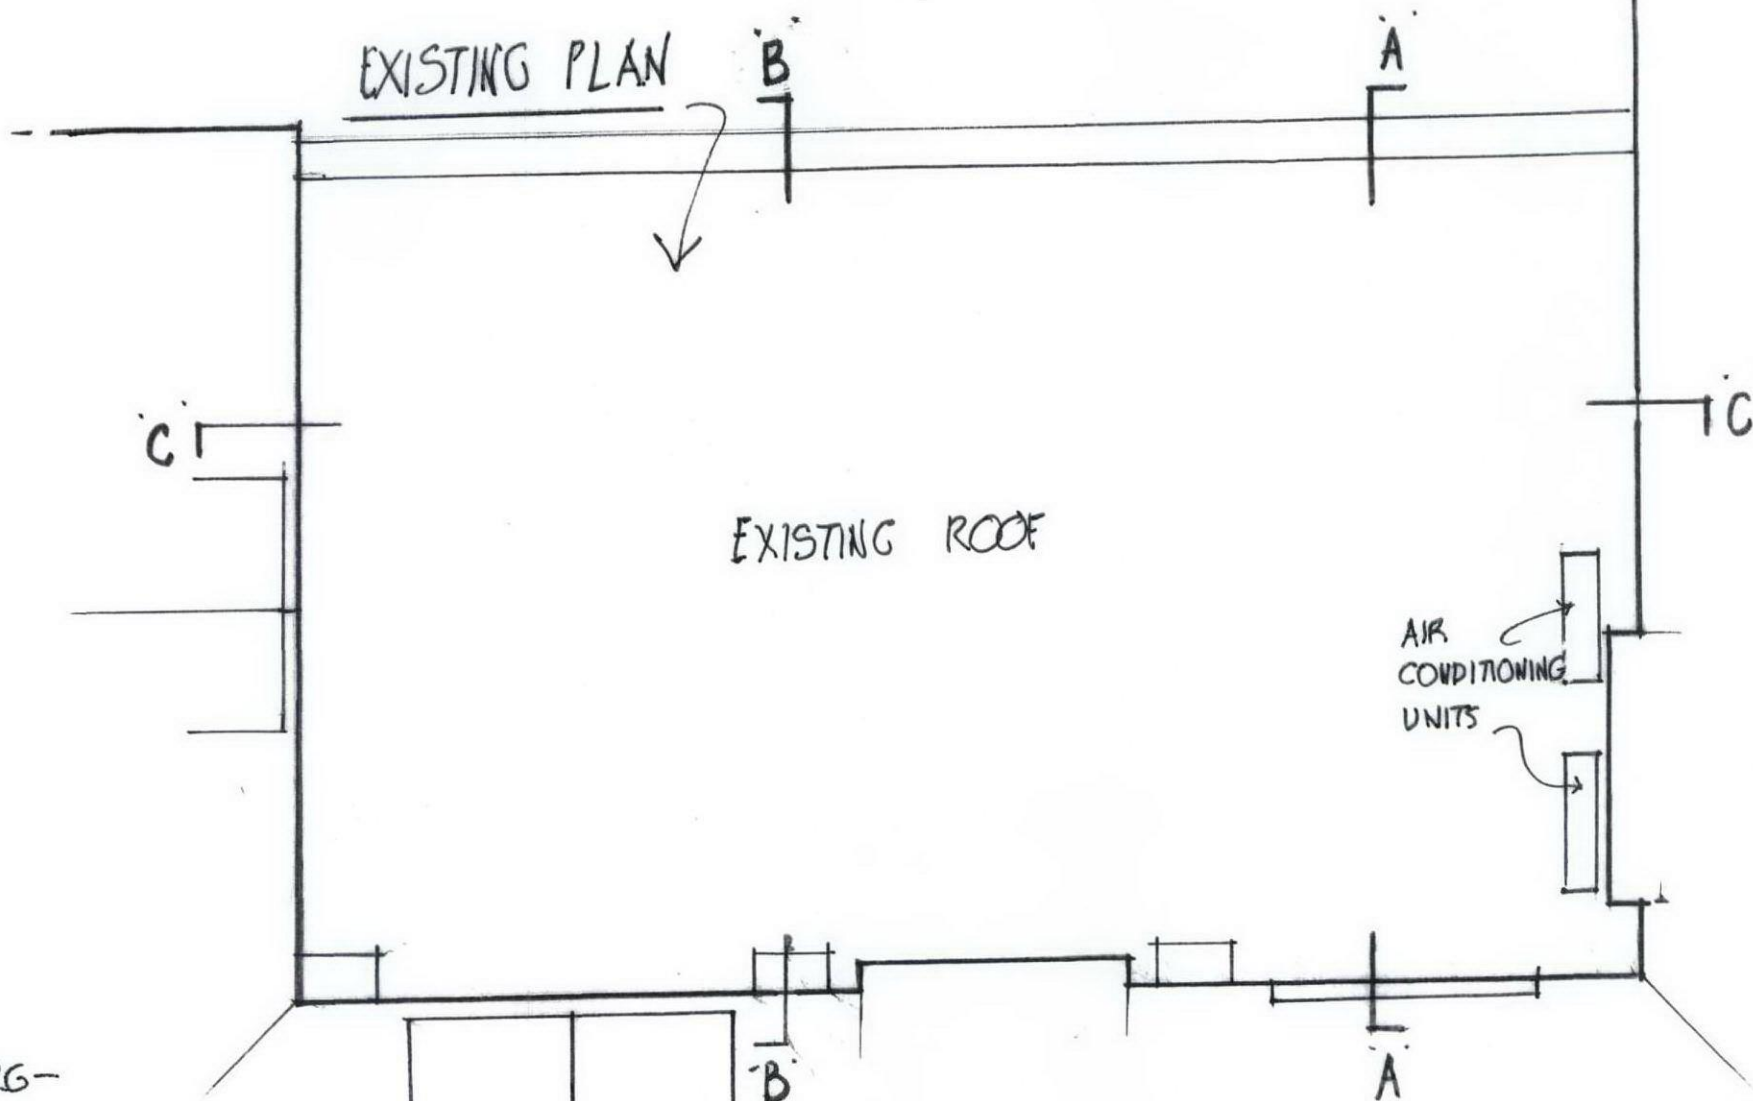

DRG-

NB / RG / 06

JULY 2012

HOLY TRINITY SCHOOL TRINITY WALK, MARESFIELD GARDENS, NW3 5SQ