


JULY 2012.

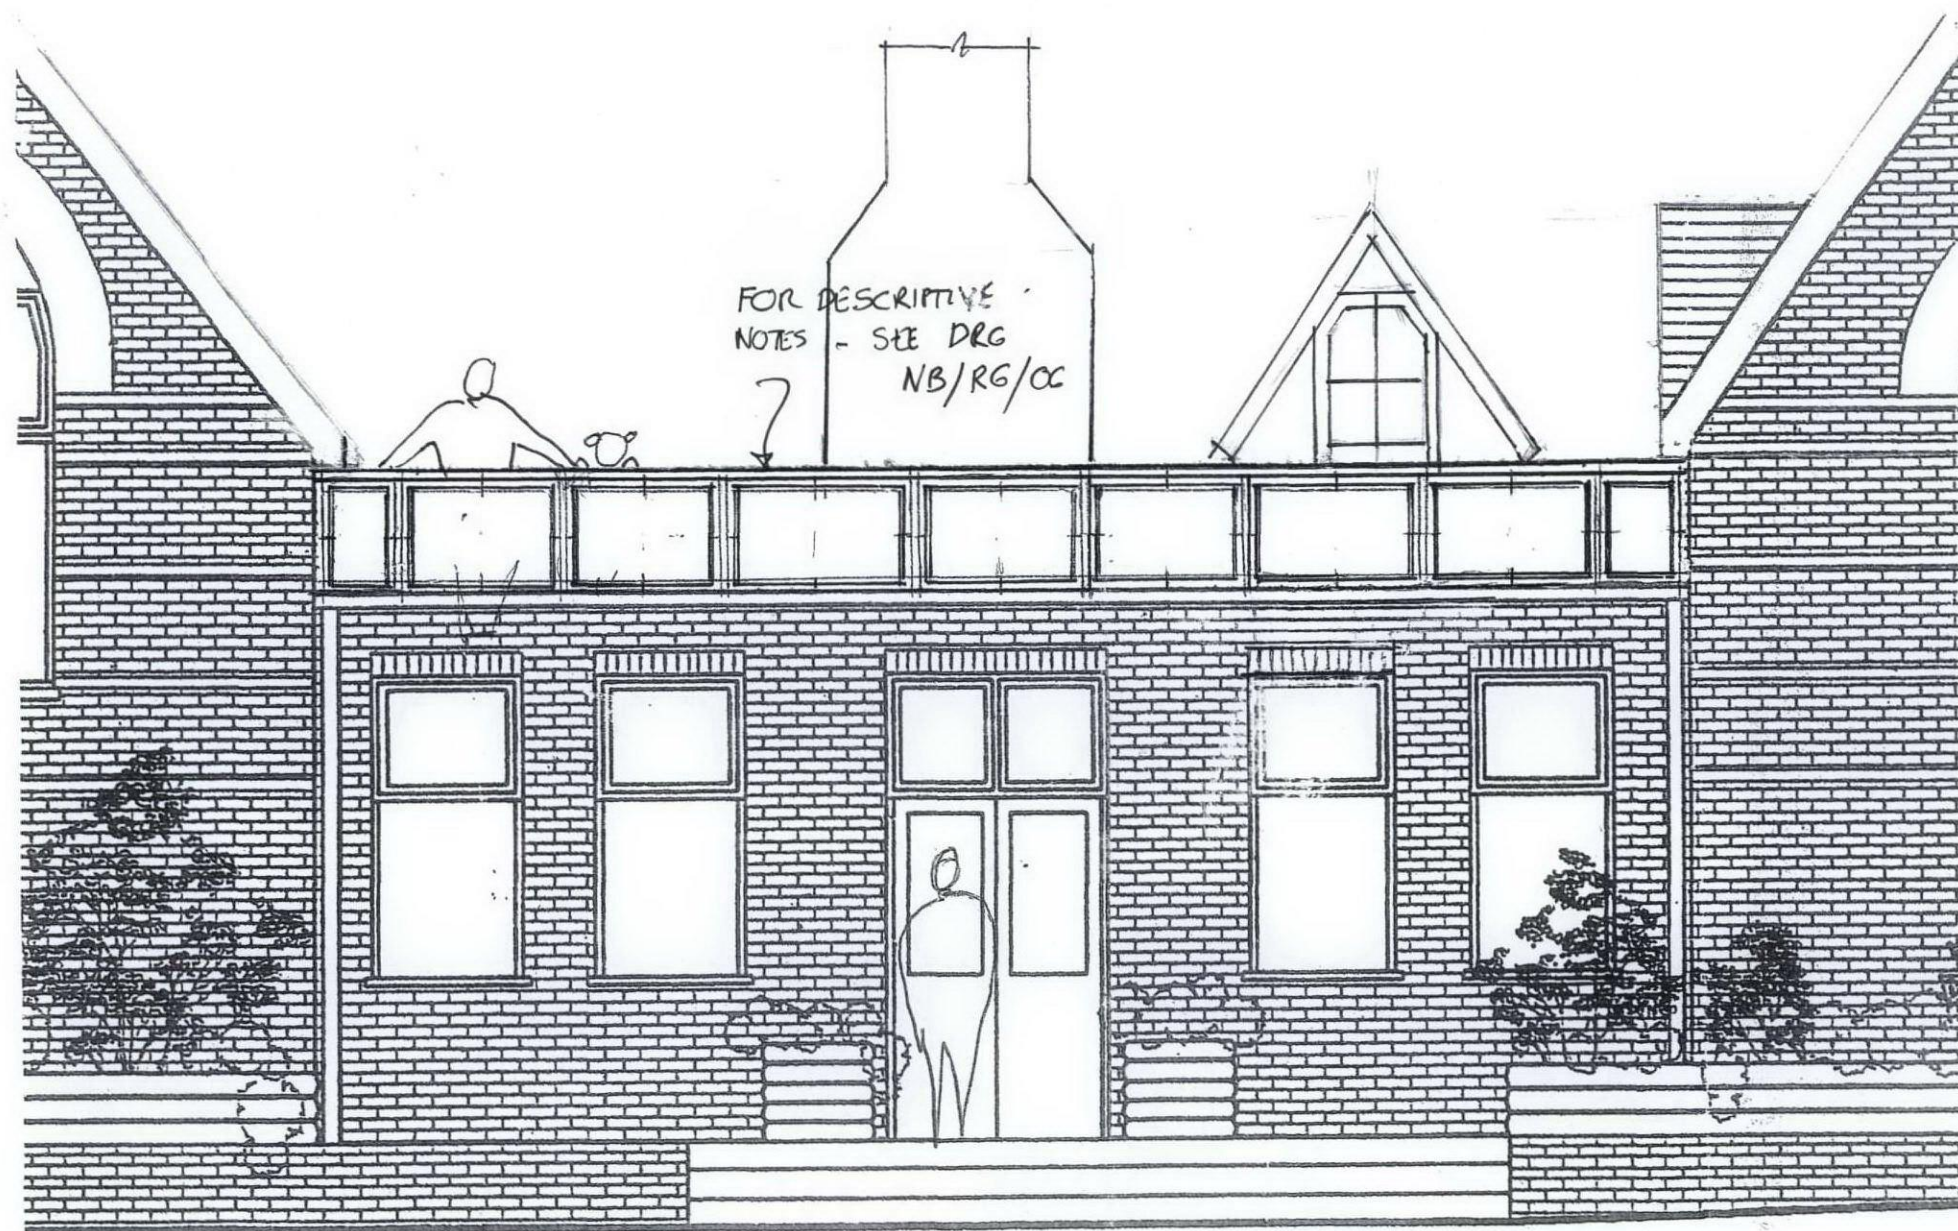

PART WEST ELEVATION - PROPOSED

1:50.

PROPOSED NEW ROOF GARDEN -
HOLY TRINITY SCHOOL, TRINITY WALK, MARESFIELD GARDENS, NW3 5SQ

NB/RG/09