




1 Detail plan at Grd Floor (grd to 1st stairs omitted for clarity)  
EL\_110 Applies existing stairs between Lower Grd and Grd No.1 Bedford Pl

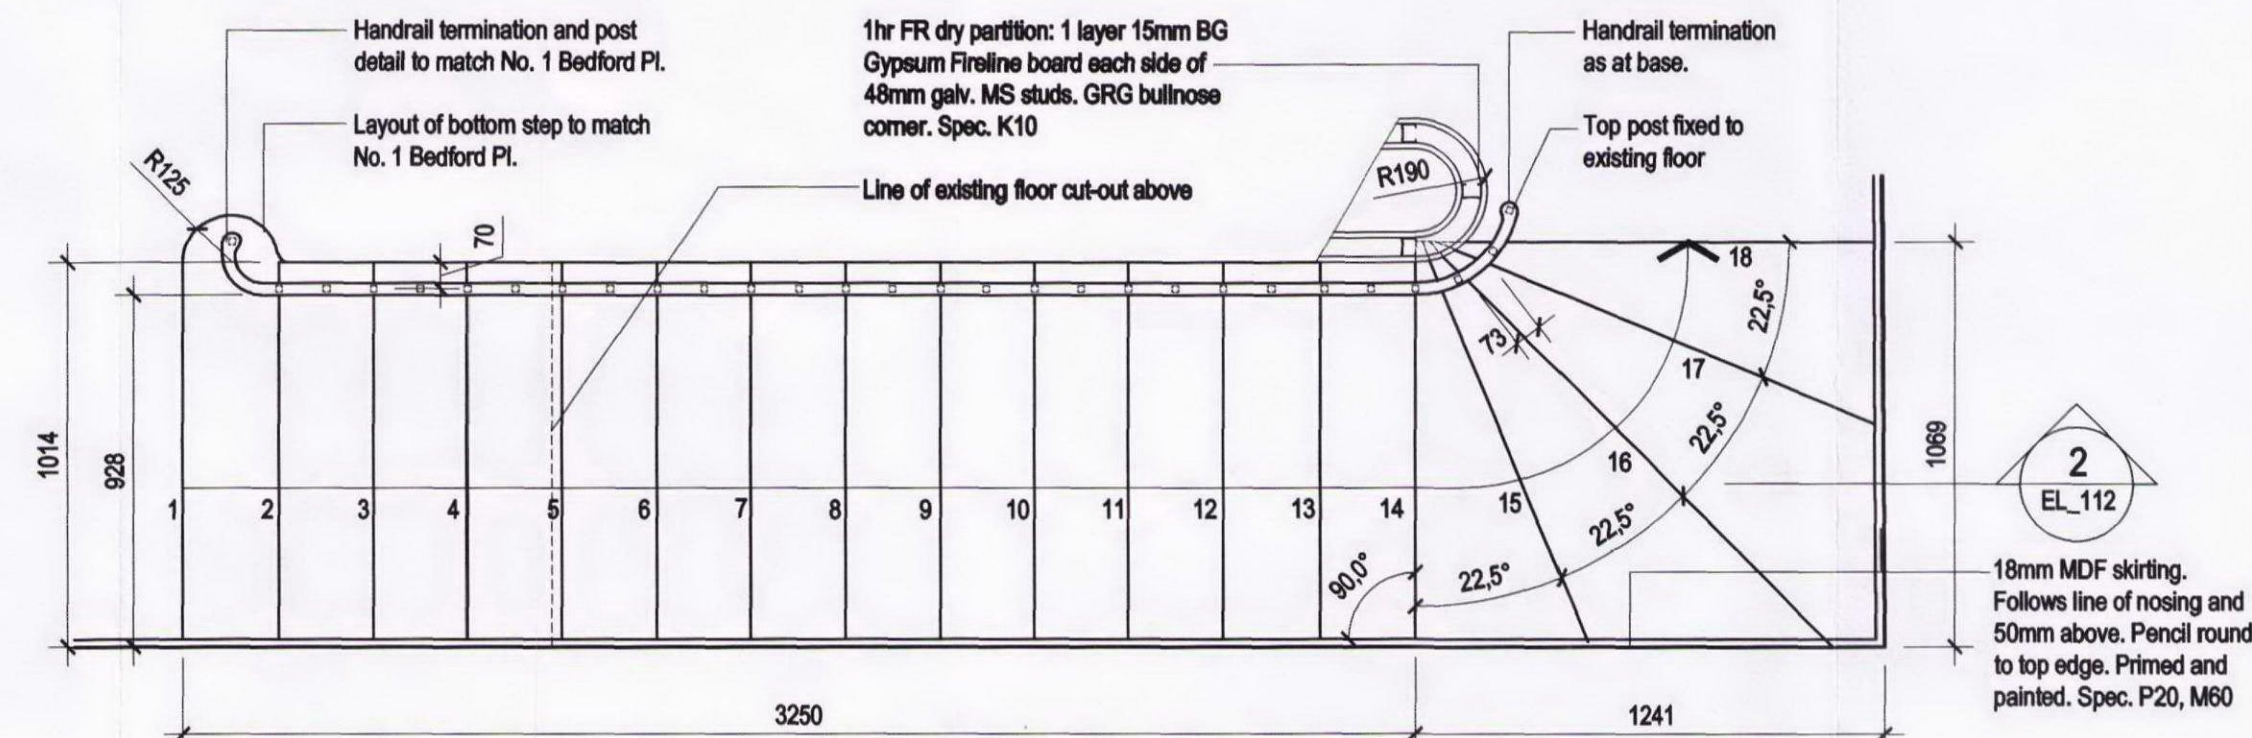


3 Detail plan at Grd Floor (grd to 1st stairs omitted for clarity)  
EL\_110 Applies new stairs between Lower Grd and Grd No.3 Bedford Pl

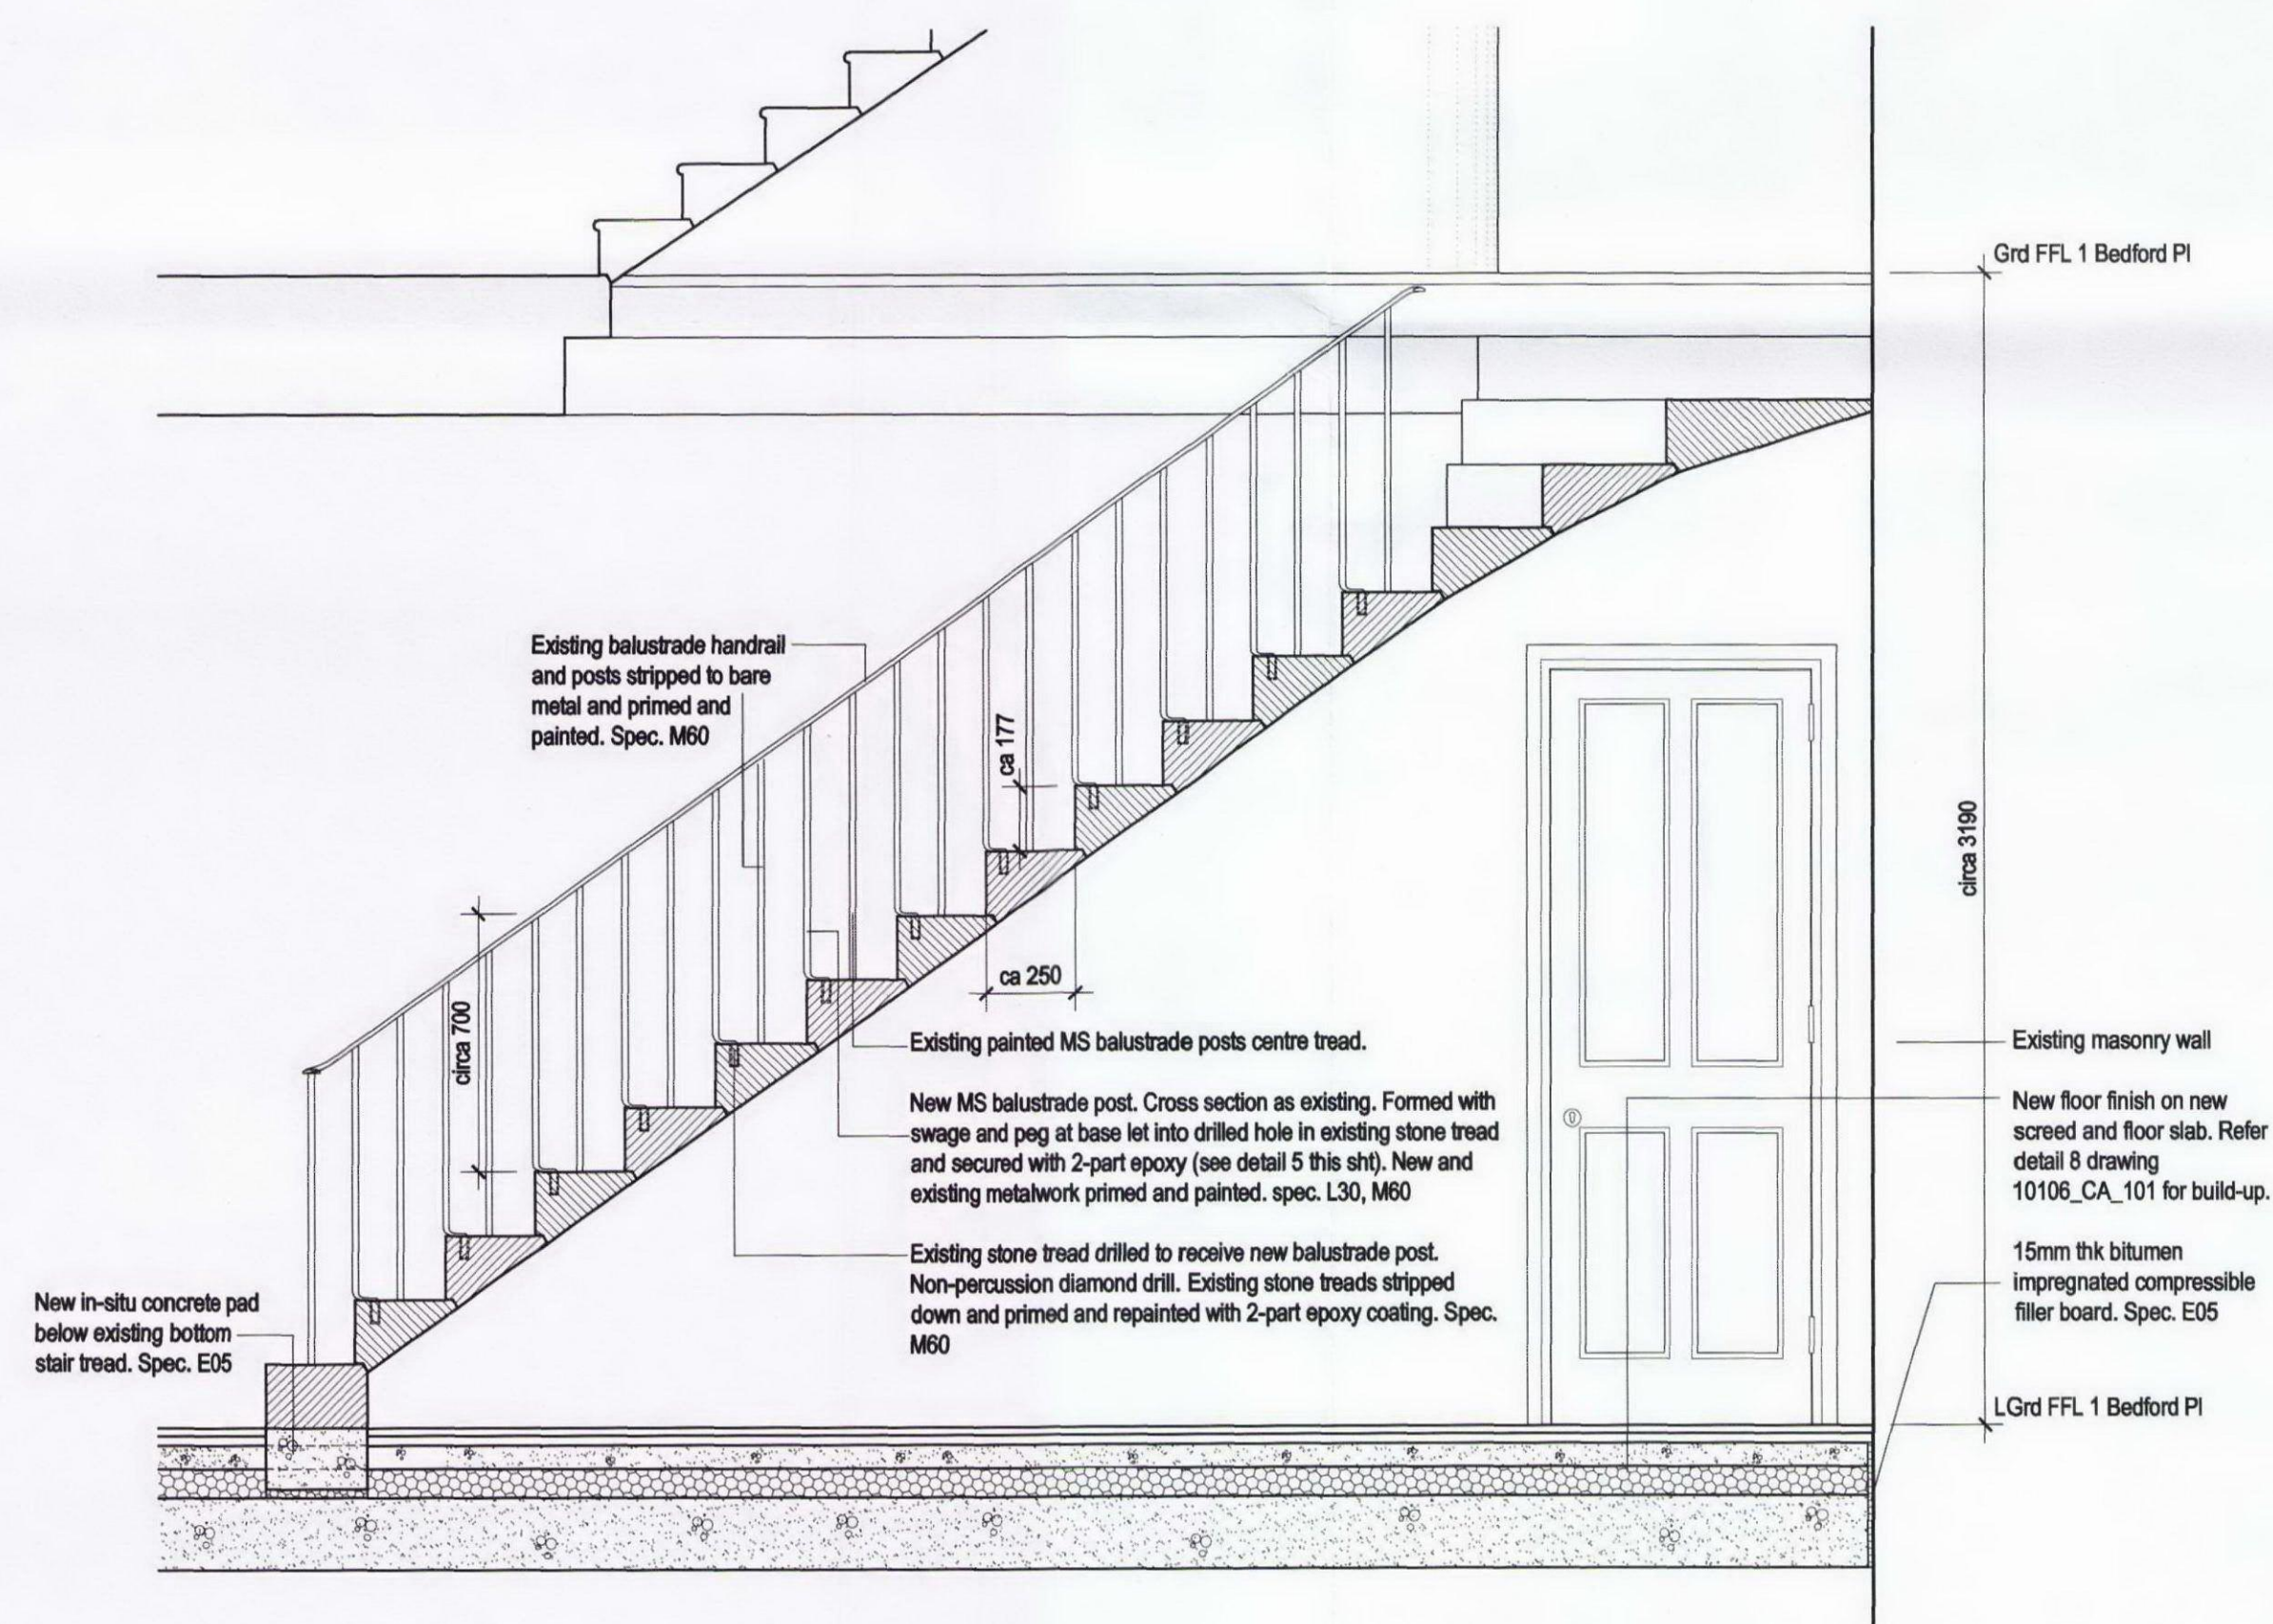

2 Detail Stair Section  
EL\_110 Applies existing stairs between Lower Grd and Grd No.1 Bedford Pl

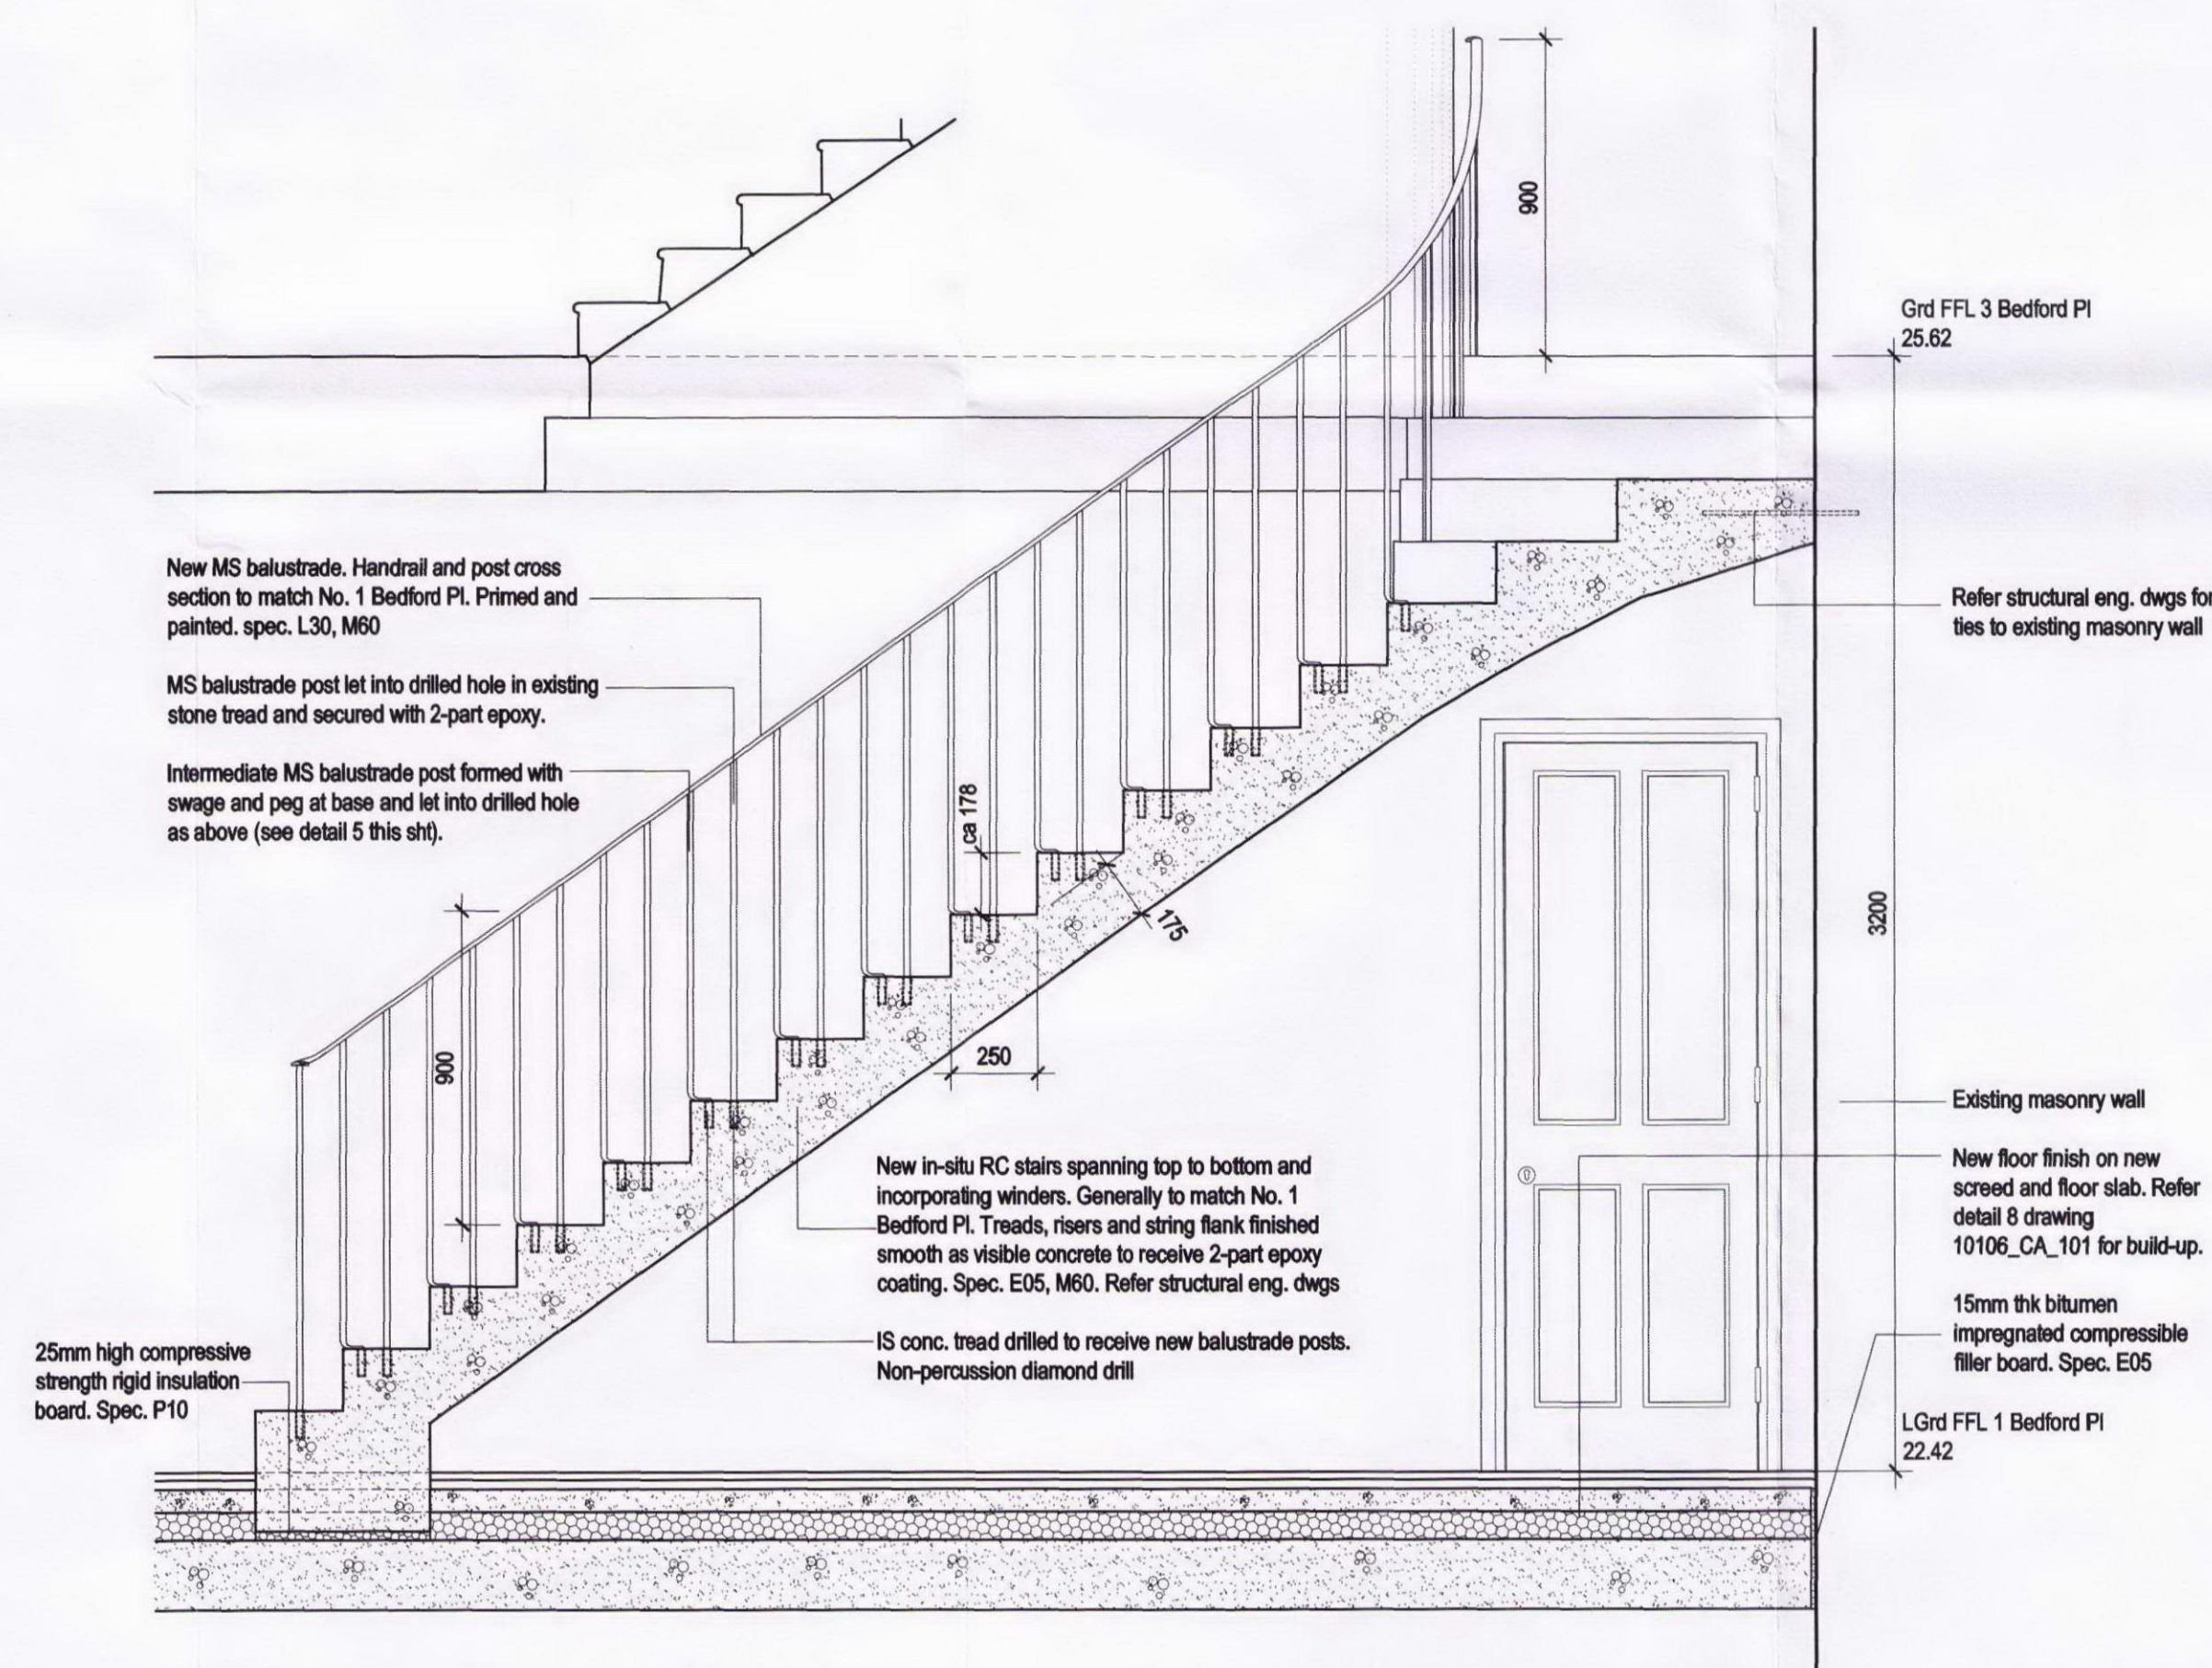

4 Detail Stair Section  
EL\_110 Applies new stairs between Lower Grd and Grd No.3 Bedford Pl

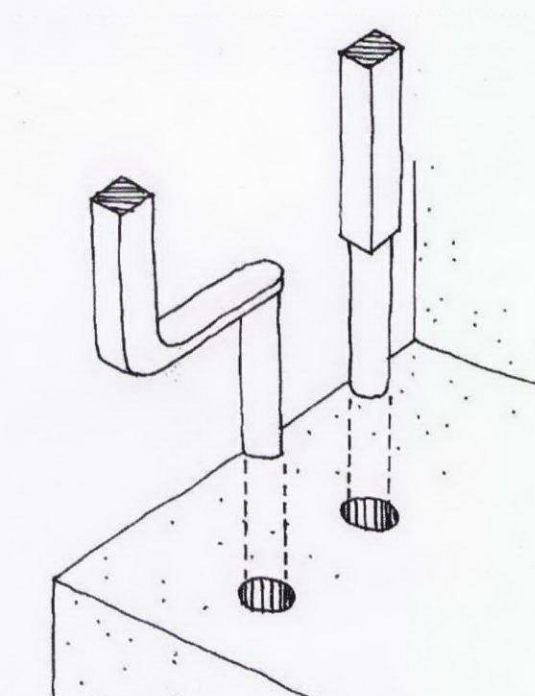

5 Sketch Detail Balustrade Post Fixing  
EL\_110

NOTE:  
UNLESS INDICATED, THIS DRAWING IS FOR INFORMATION ONLY.  
DO NOT SCALE, USE FIGURED DIMENSIONS ONLY.  
ALL DIMENSIONS TO BE CHECKED ON SITE.  
IF IN DOUBT ASK


STAGE EIF

Drawing original size A1

| REV | DATE | NOTE | REV | DATE | NOTE |
|-----|------|------|-----|------|------|
|     |      |      |     |      |      |
|     |      |      |     |      |      |
NOTES:

CLIENT:

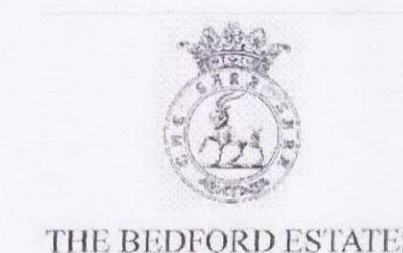

ANDREW LETT ARCHITECTS  
120 Marylebone Lane London W1U 2QG  
T. +44(0)20 7486 6464 F. +44(0)20 7486 6467  
E. email@andrewlettarchitects.com

DRAWN:  
WH

PROJECT NAME:  
1-3 BEDFORD PLACE  
DRAWING TITLE:  
LOWER GRD TO GRD STAIRS - DETAIL PLAN/SECTION  
SCALE:  
1:20 @ A1  
DATE:  
06 MAY 11  
REV:  
-