



A Door Elevation A
EL_301 Applies outside face ground fl entrance doors

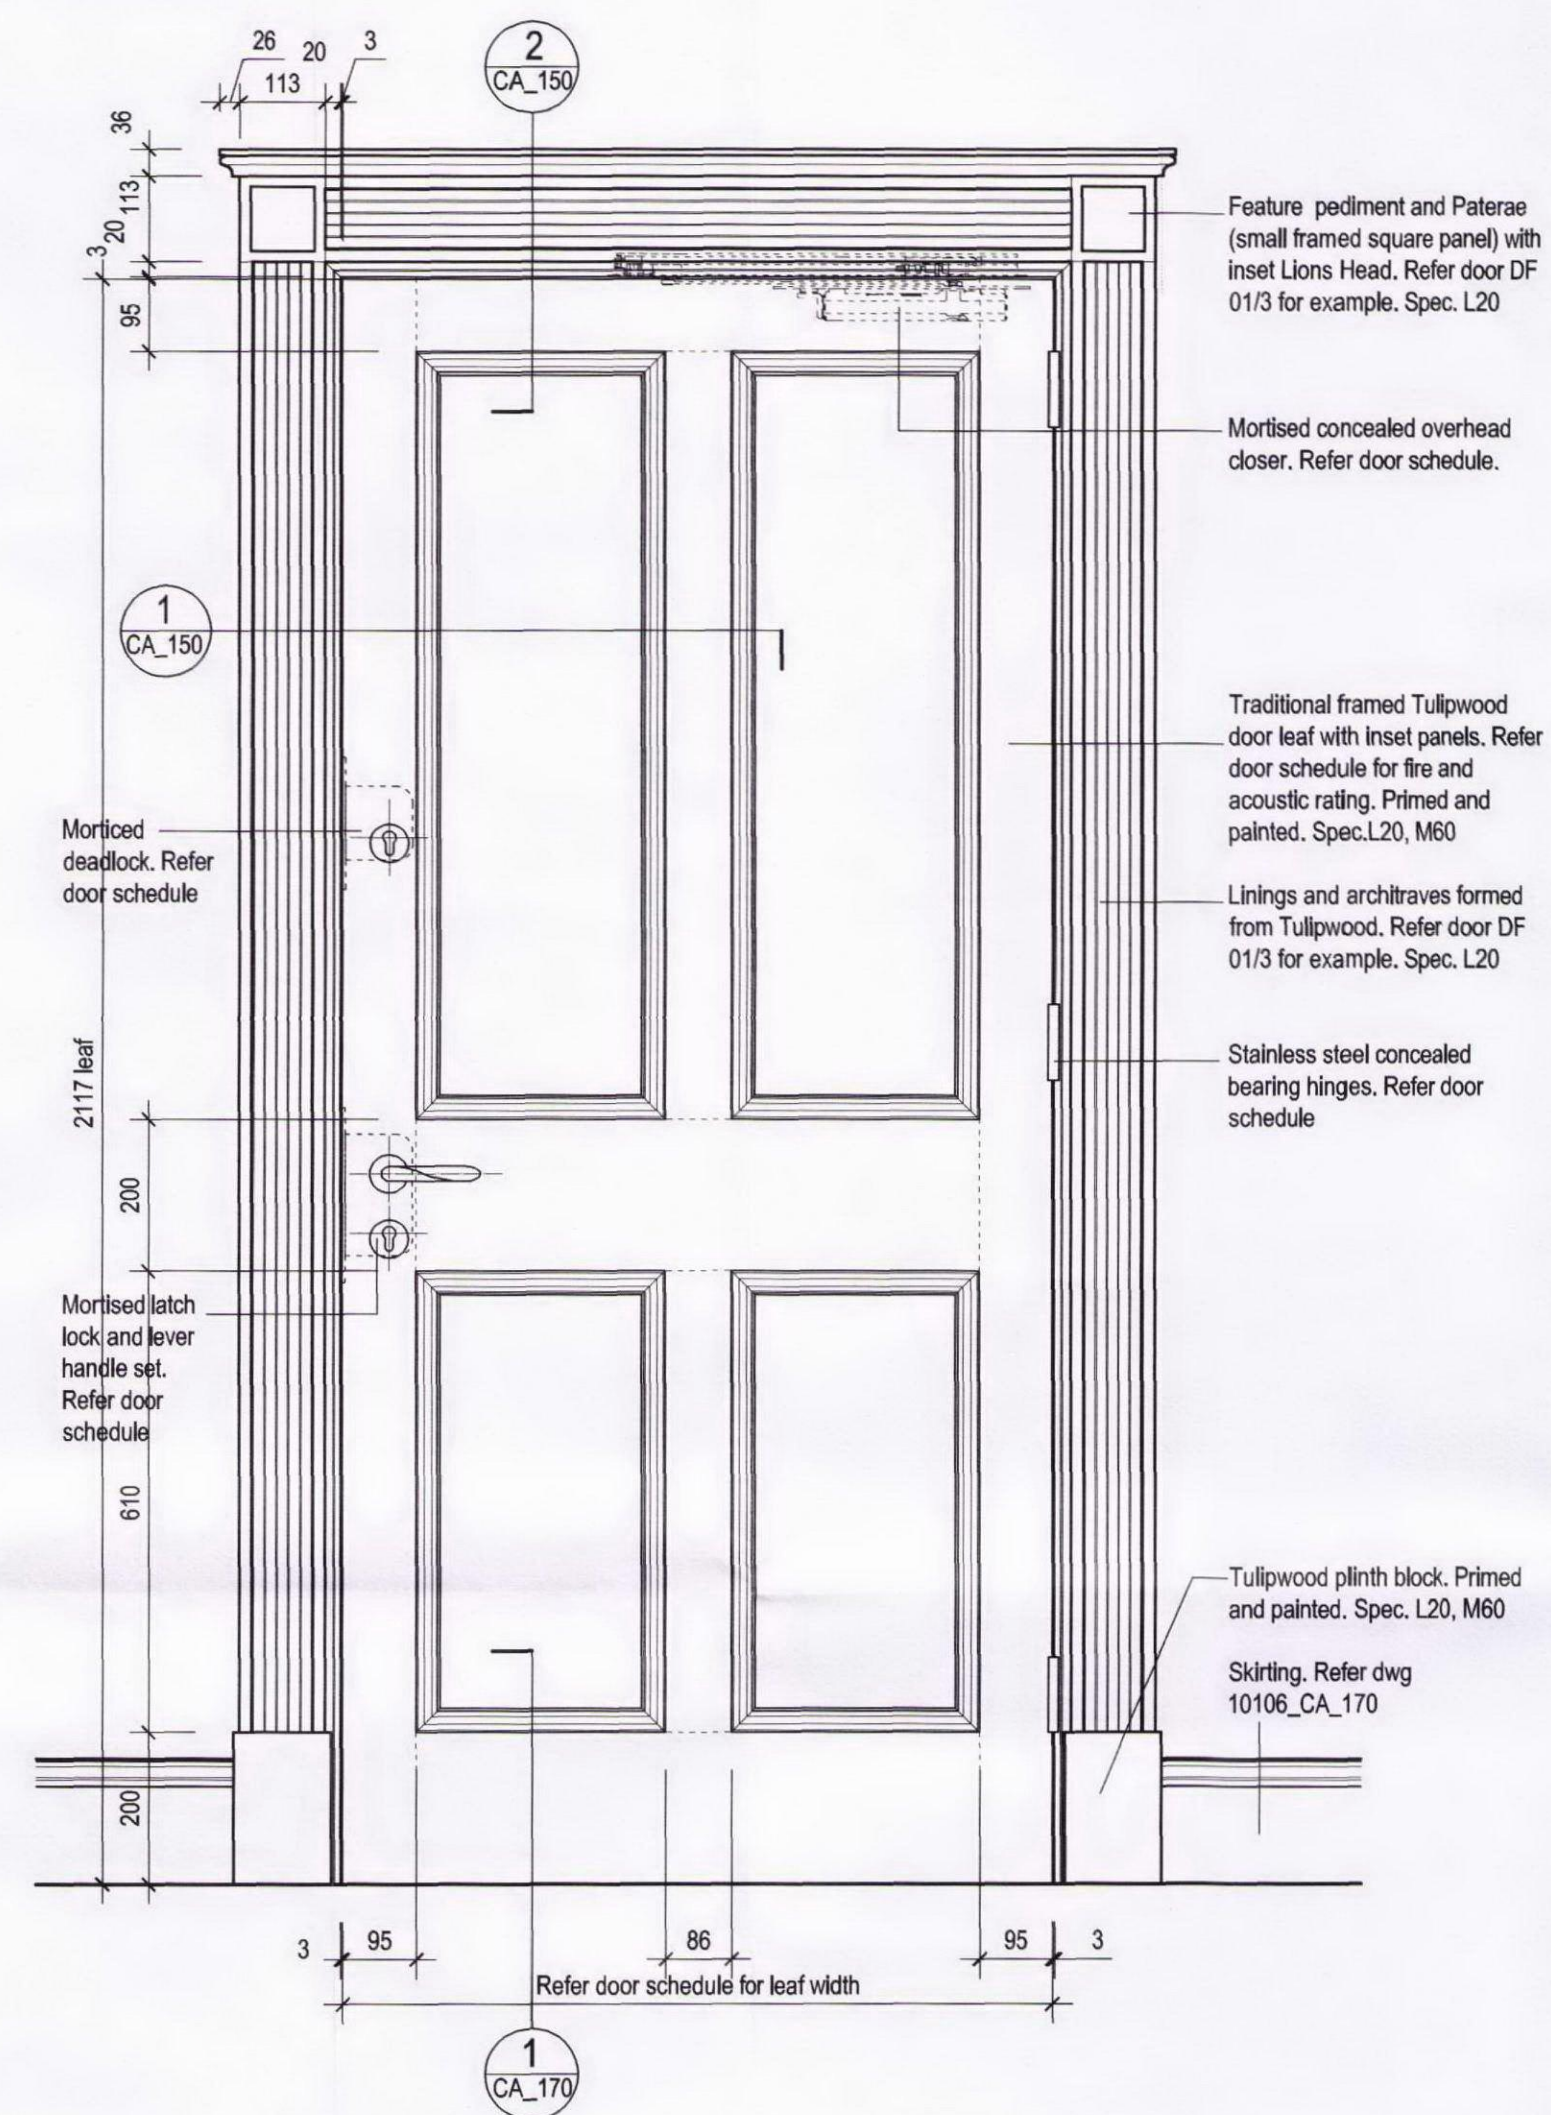

B Door Elevation B
EL_301 Applies hinge face flat entrance doors and living/dining rm doors ground and 1st fl

Refer existing door DF 01/3 as example

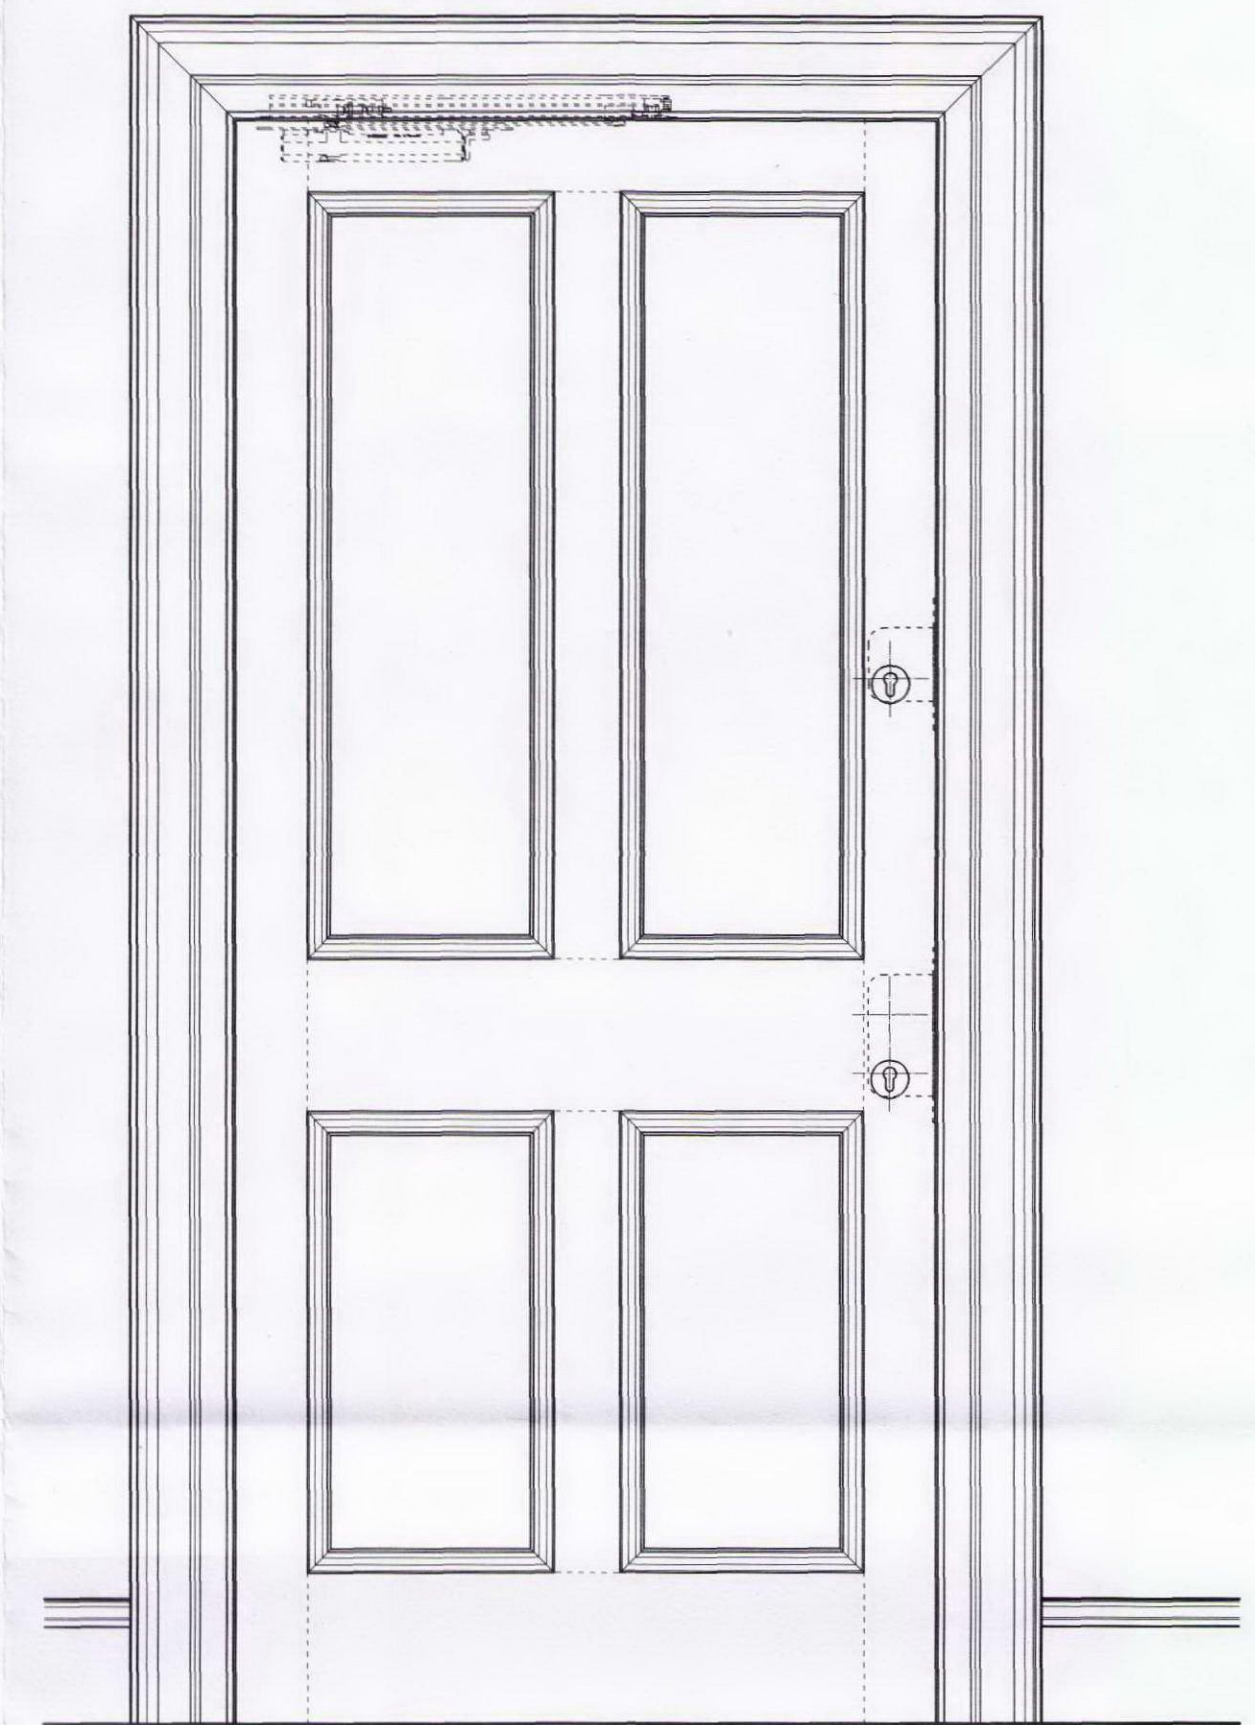

C Door Elevation C
EL_301 Applies closing face flat entrance doors and living/dining rm doors grd and 1st fl

NOTE:
UNLESS INDICATED, THIS DRAWING IS FOR INFORMATION ONLY.
DO NOT SCALE. USE FIGURED DIMENSIONS ONLY.
ALL DIMENSIONS TO BE CHECKED ON SITE.
IF IN DOUBT ASK

STAGE E/F

Drawing original size A1 0 5 25 50 75

REVISIONS			NOTES		
REV	DATE	NOTE	REV	DATE	NOTE

CLIENT:



ANDREW LETT ARCHITECTS
120 Marylebone Lane London W1U 2QG
T. +44(0)20 7486 6464 F. +44(0)20 7486 6467
E. email@andrewlettarchitects.com

DRAWN:
WH

PROJECT NAME:
1-3 BEDFORD PLACE
DRAWING TITLE:
DOOR ELEVATIONS SHEET 1
SCALE:
1:10 @a1
DRAWING:
10106_EL_301

DATE:
05 APR 11
REV:
-