




1 Lower Ground FI Entrance Door
EL_303
Applies DB 01/1
Elevation from outside

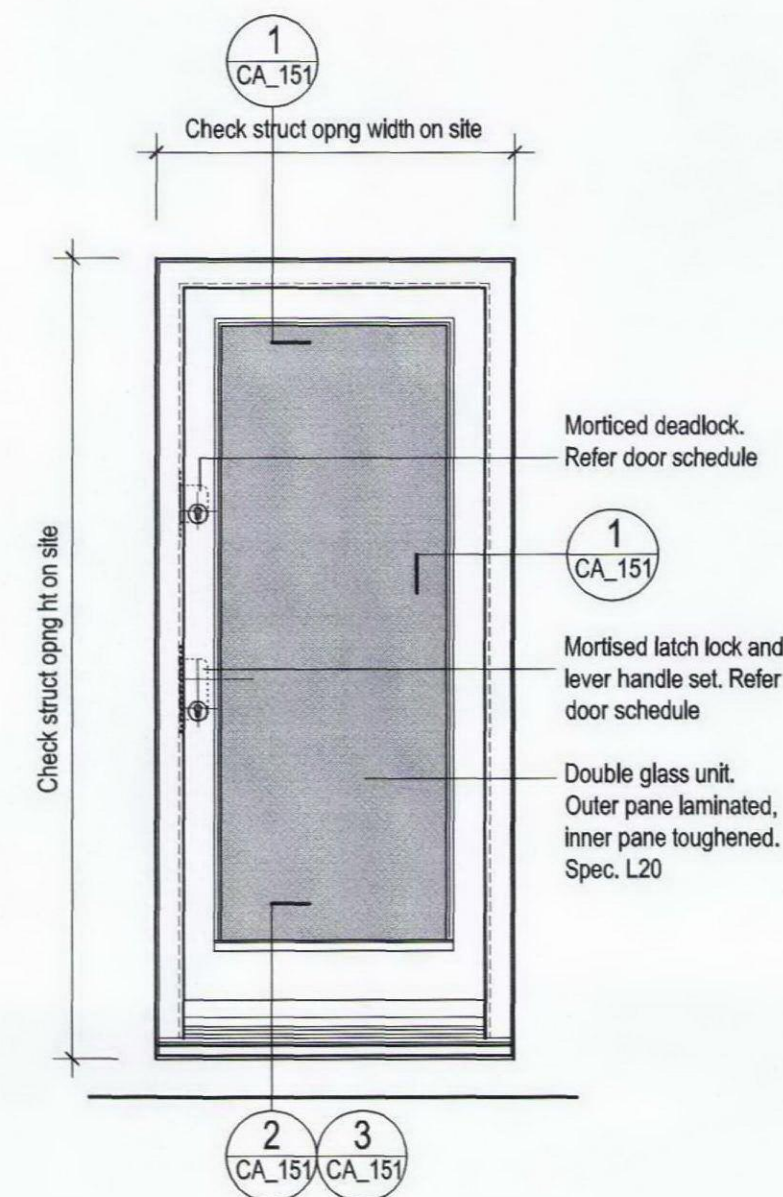


2 Lower Ground FI Entrance Door
EL_303
Applies DB 01/2 & DB 01/3
Elevation from outside

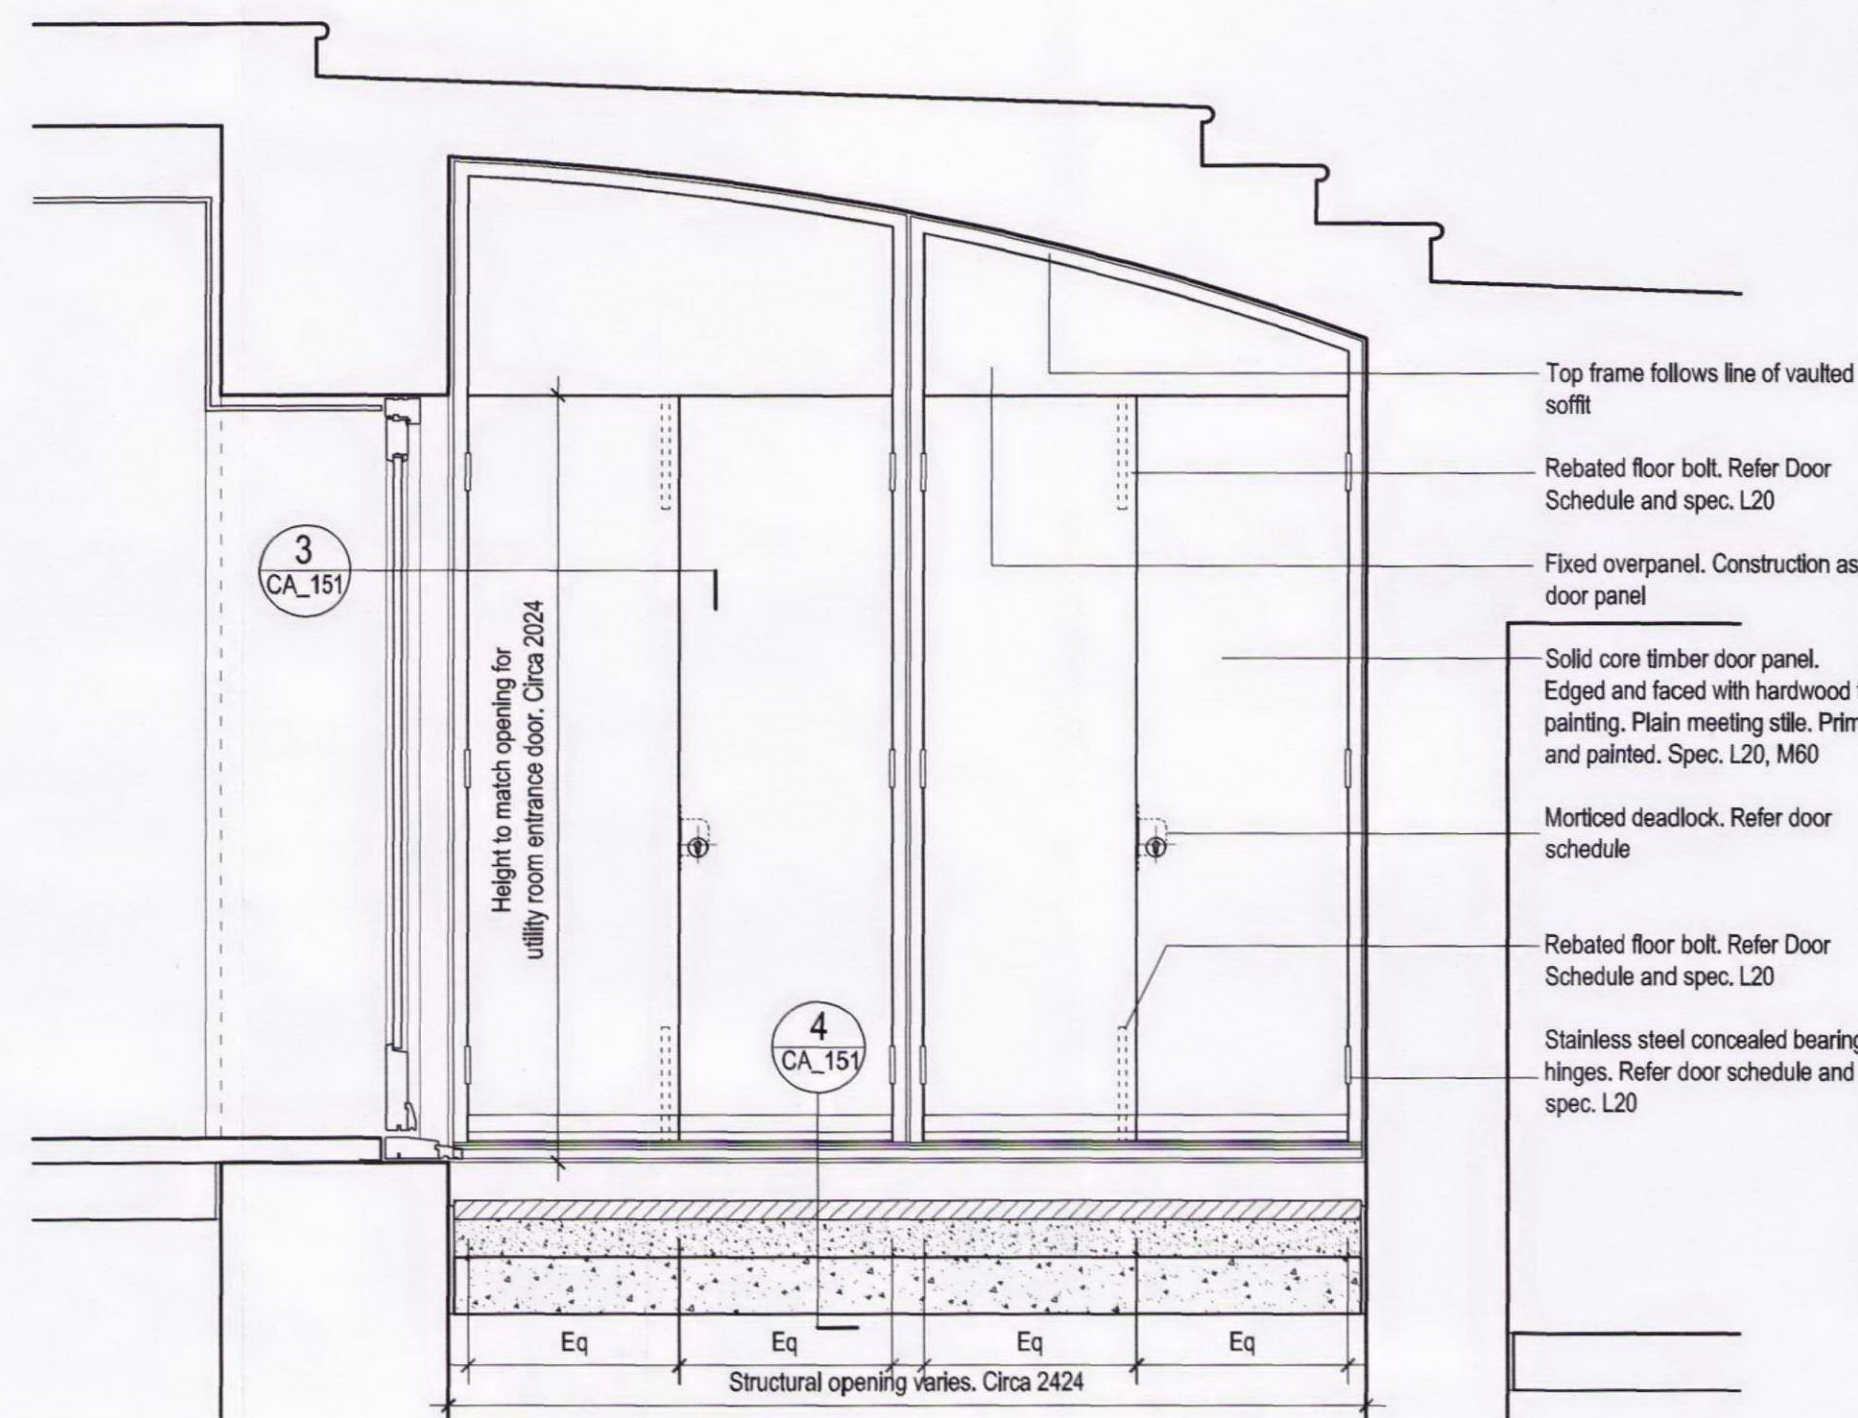


3 Lower Ground FI Entrance Door
EL_303
Applies DB 01/2 & DB 01/3

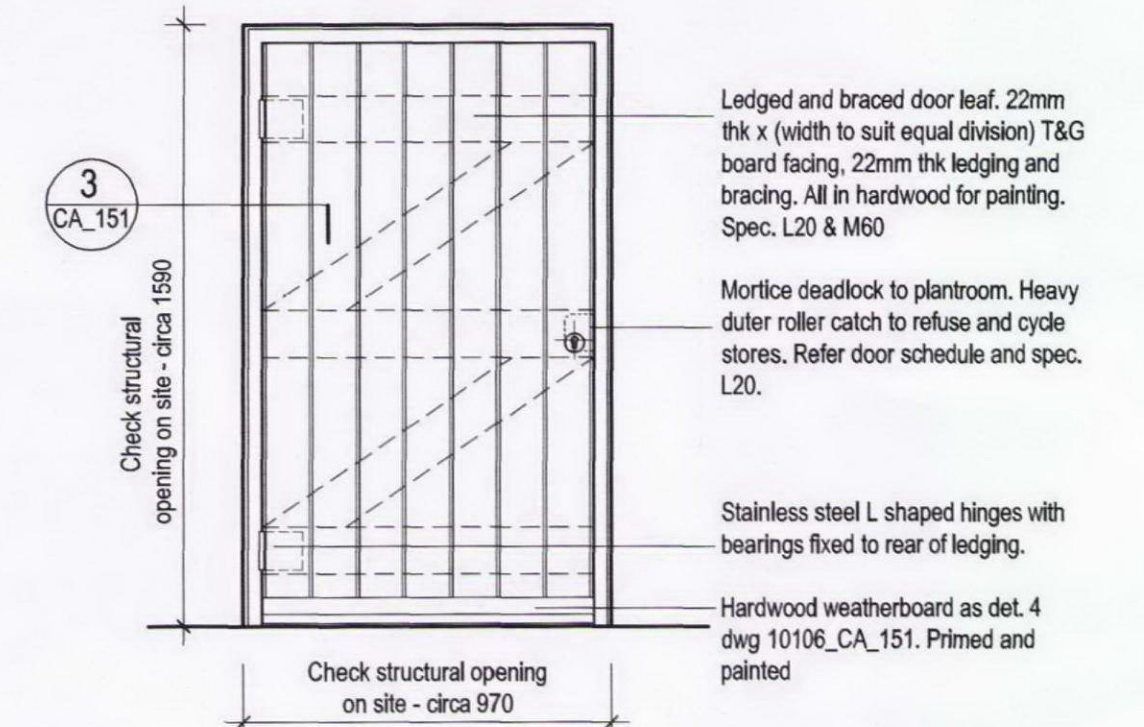


4 Lower Ground FI Vault Door
EL_303

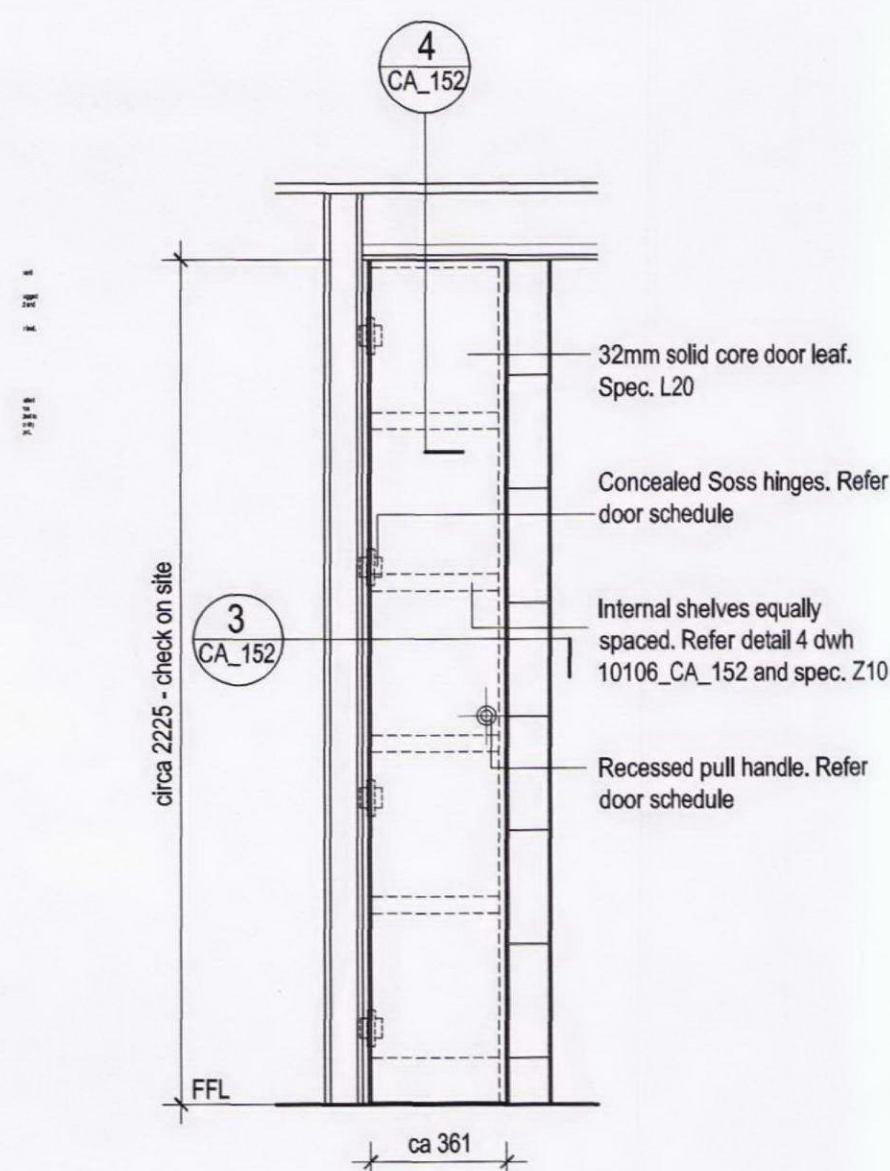


5 3rd FI bathroom linen cupboards
EL_303

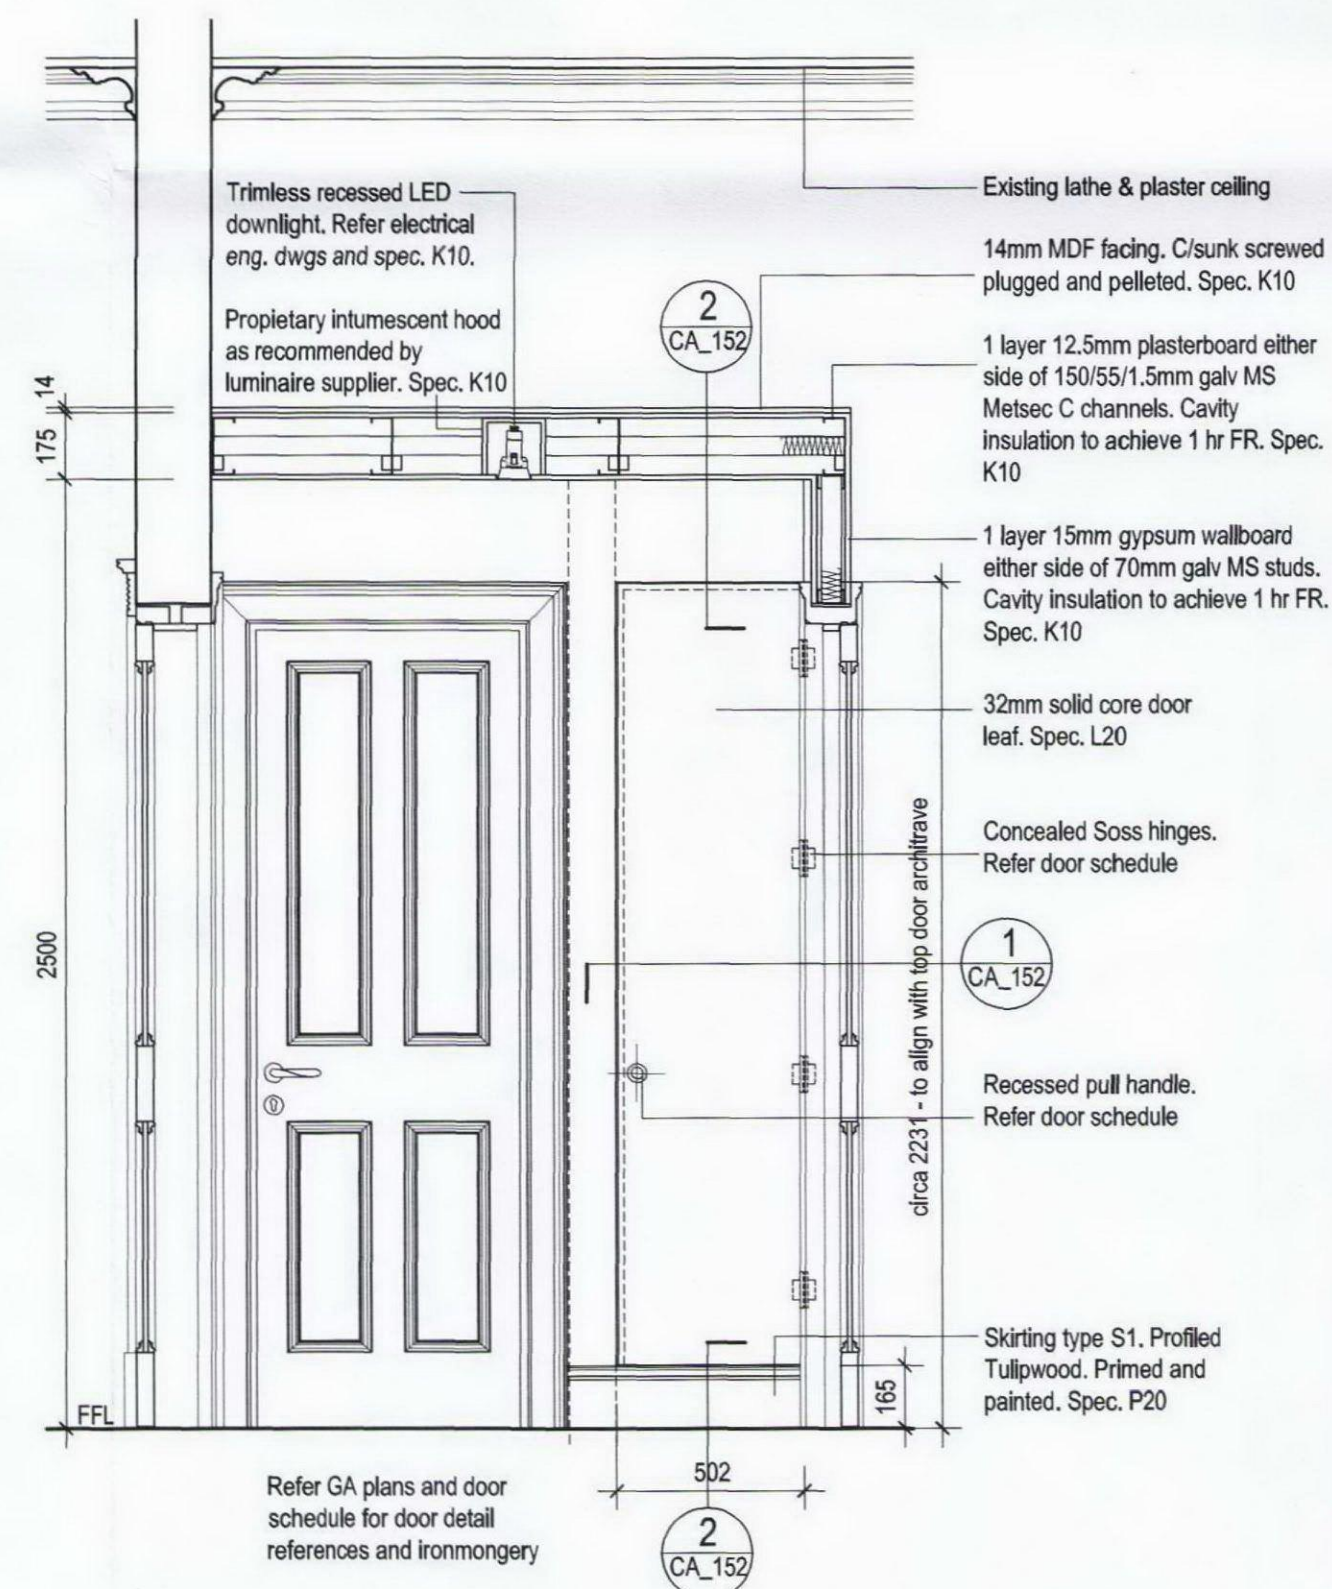

6 1st floor store room door
EL_303

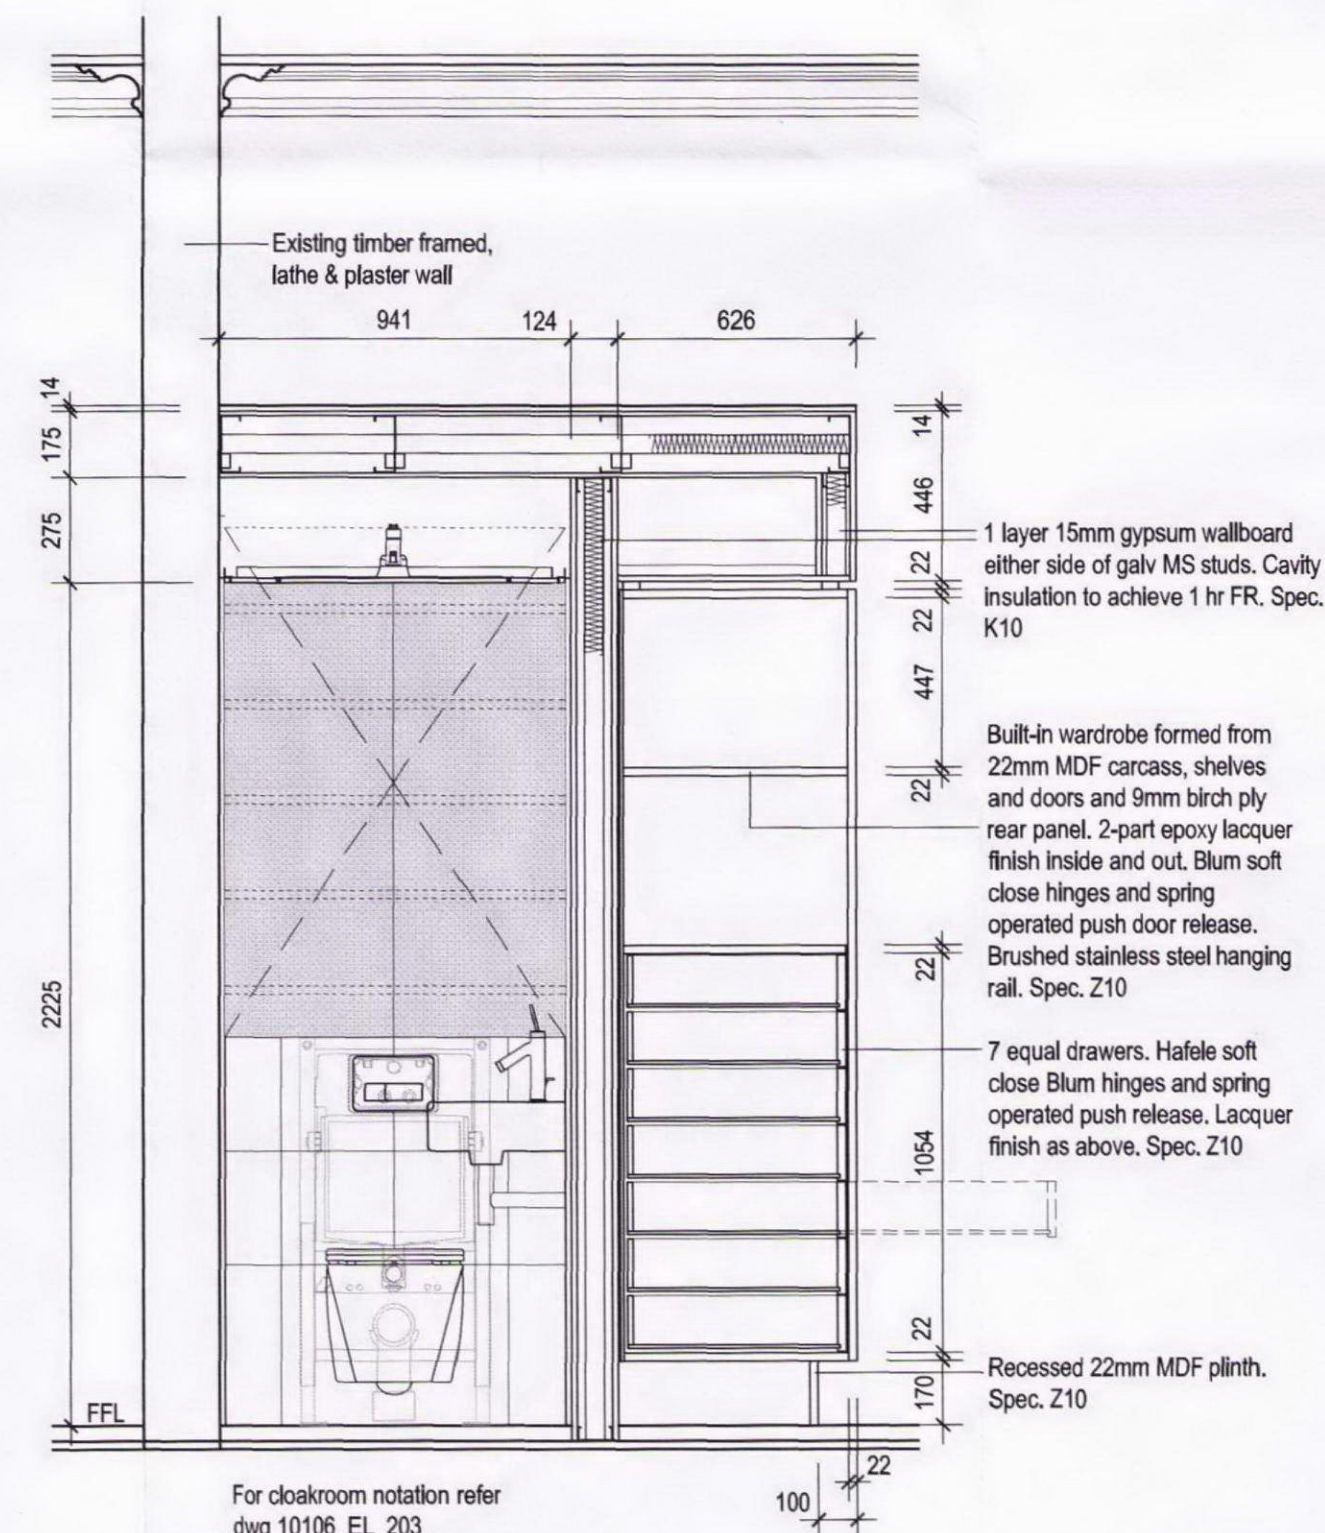

7 1st floor cloakroom/wardrobe
EL_303

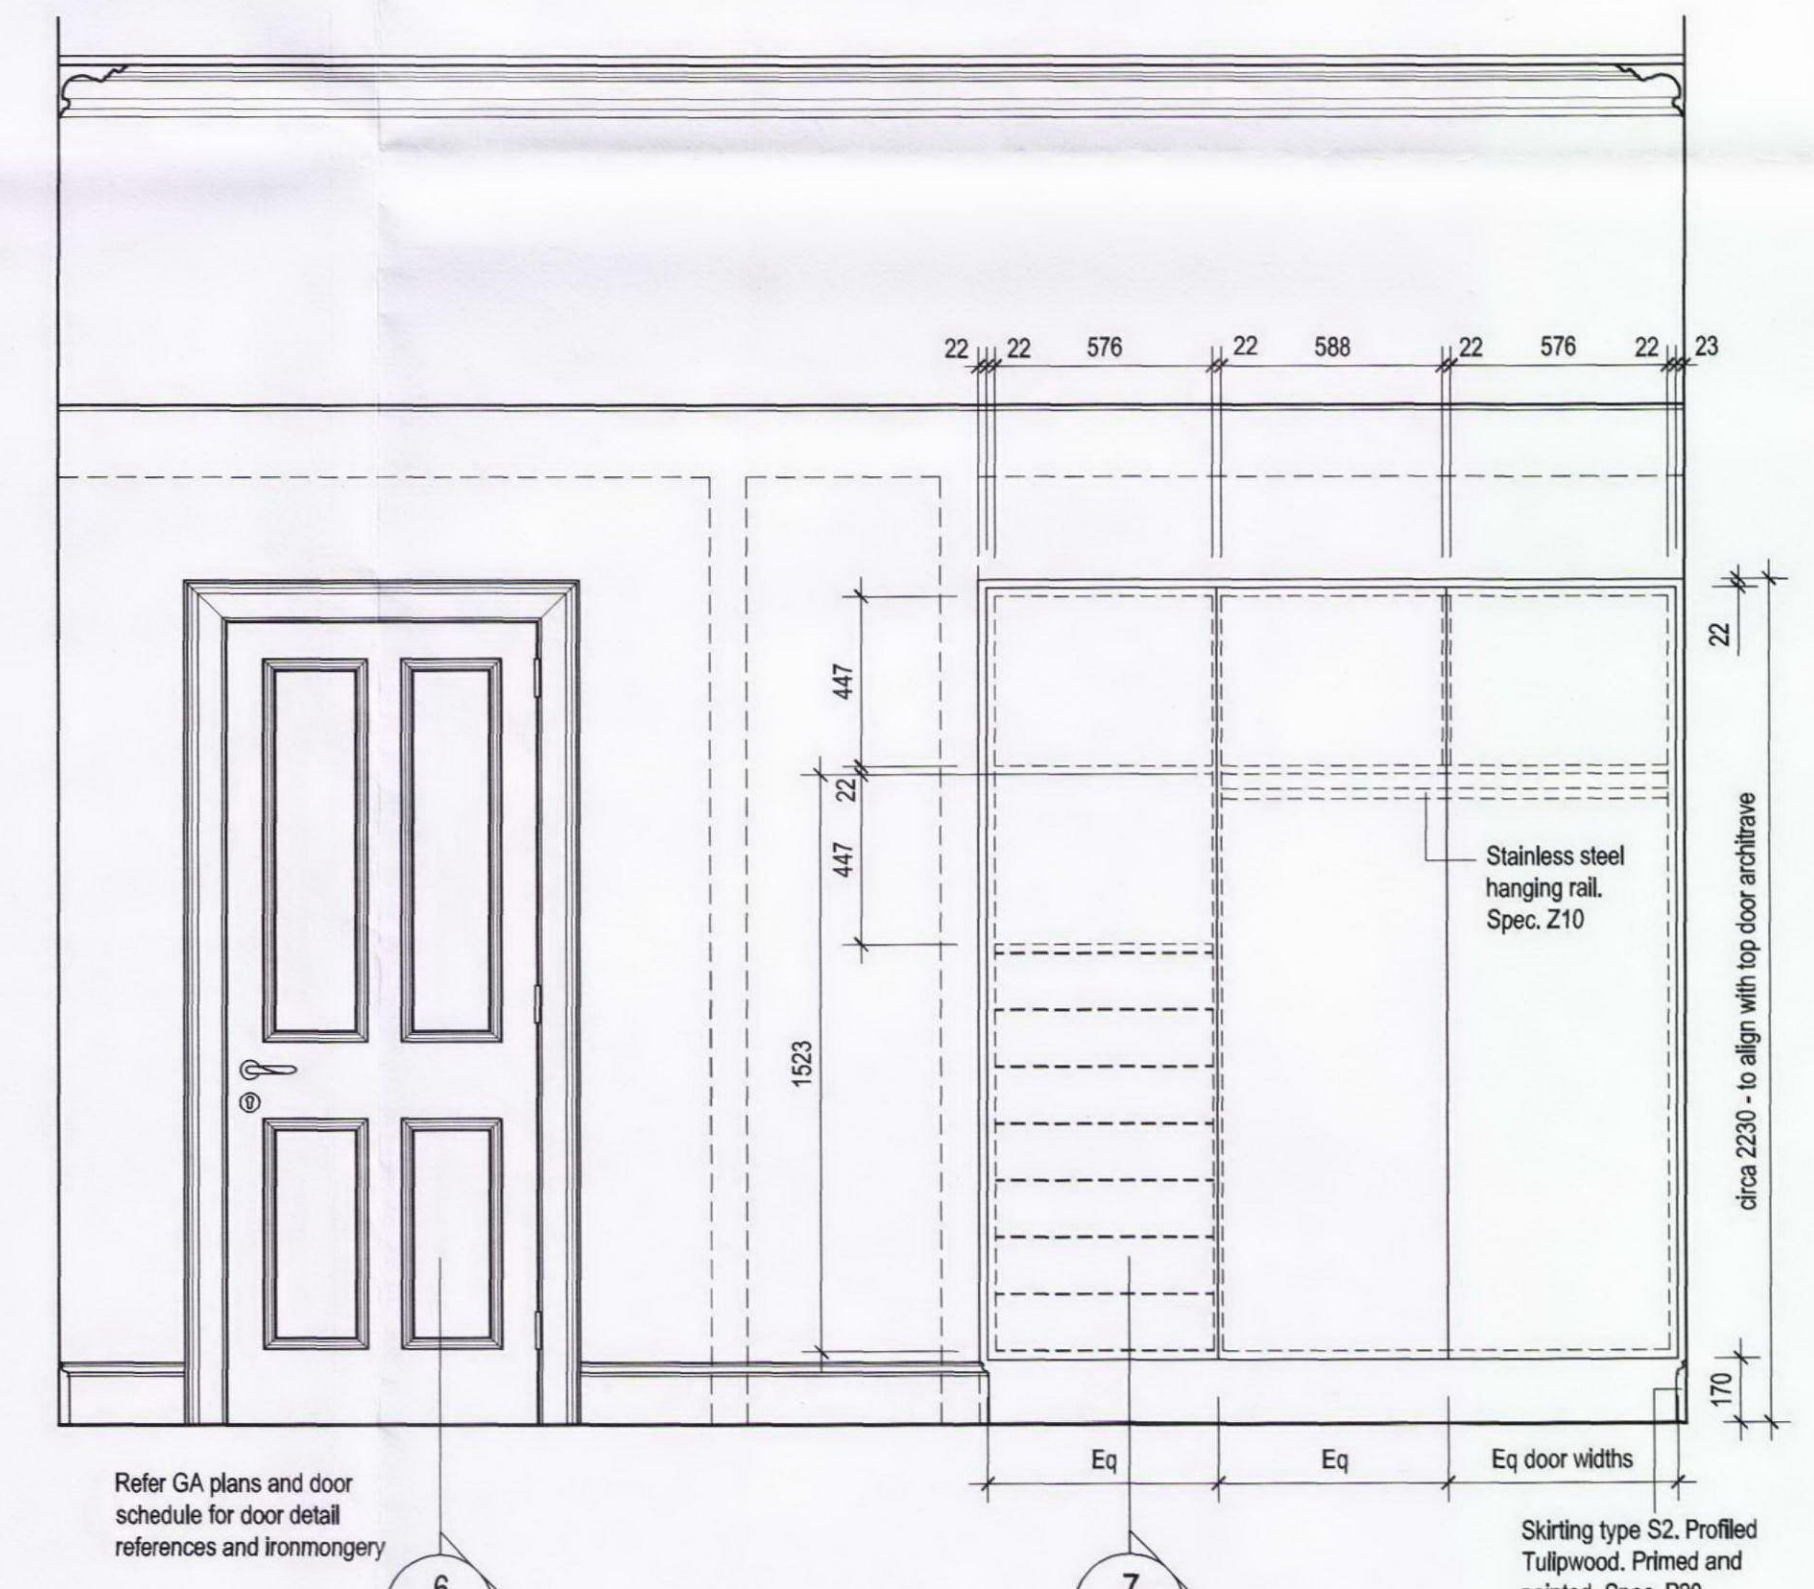

8 1st floor wardrobe - elevation
EL_303

NOTE:
UNLESS INDICATED, THIS DRAWING IS FOR INFORMATION ONLY.
DO NOT SCALE. USE FIGURED DIMENSIONS ONLY.
ALL DIMENSIONS TO BE CHECKED ON SITE.
IF IN DOUBT ASK

STAGE E/F

Drawing original size A1 0 5 25 50 75

REVISION:			NOTES:		
REV	DATE	NOTE	REV	DATE	NOTE

CLIENT:



THE BEDFORD ESTATES

ANDREW LETT ARCHITECTS
120 Marylebone Lane London W1U 2QG
T. +44(0)20 7486 6464 F. +44(0)20 7486 6467
E. email@andrewlettarchitects.com

DATE:
05 APR 11

PROJECT NAME:
1-3 BEDFORD PLACE

DRAWING TITLE:
DOOR ELEVATIONS SHEET 3

SCALE:
1:20 @ A1

DRAWING:
10106_EL_303