




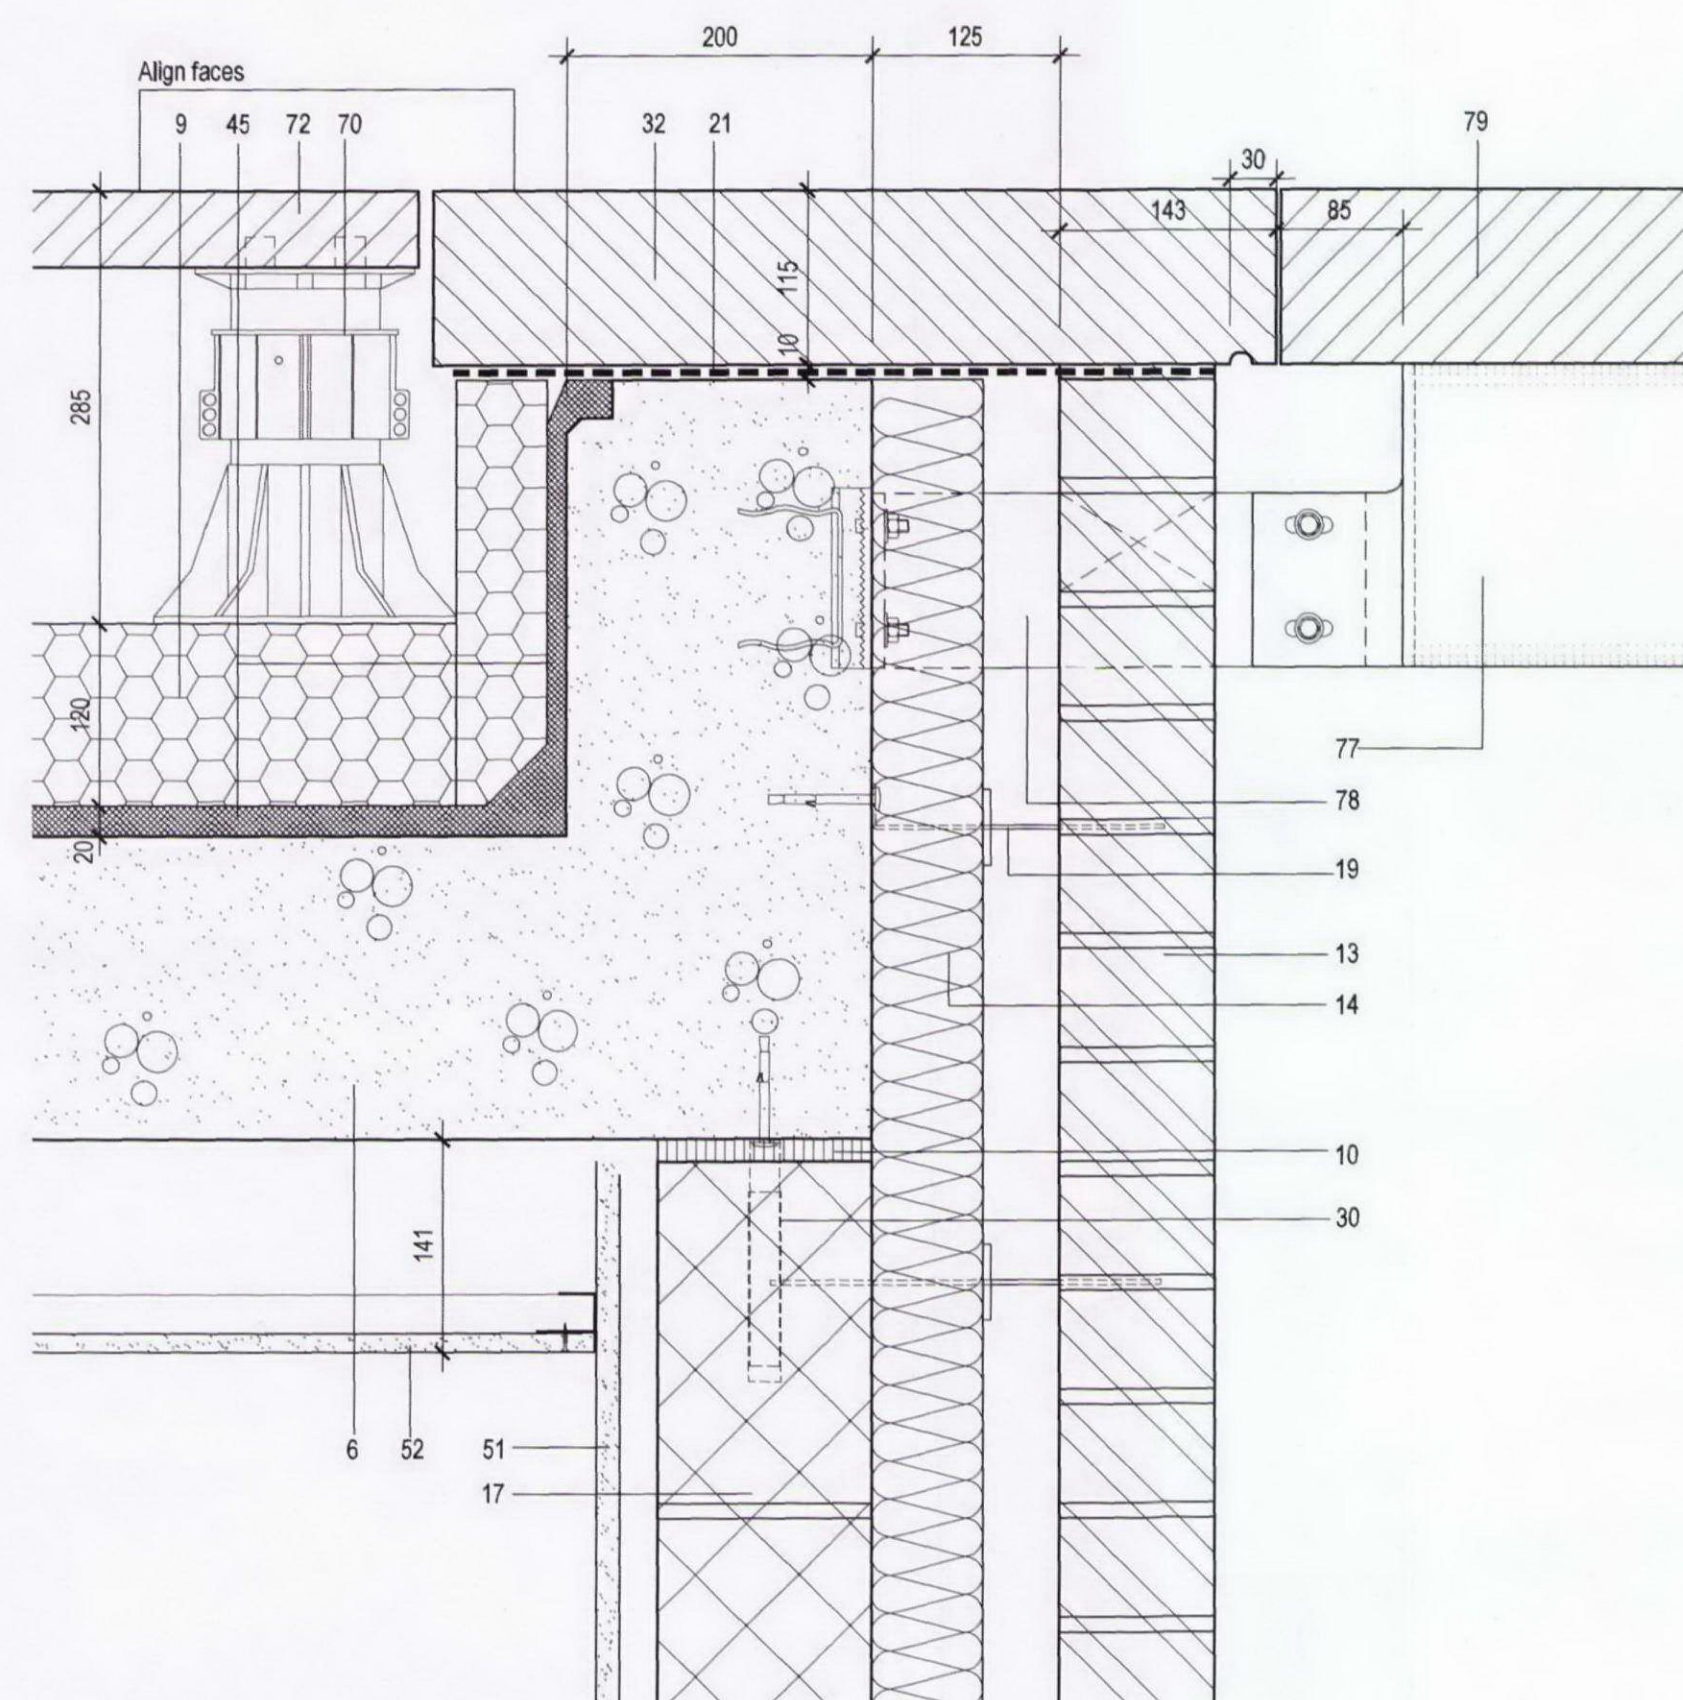


1 Rear Garden Stair Top Fixing
CA_101

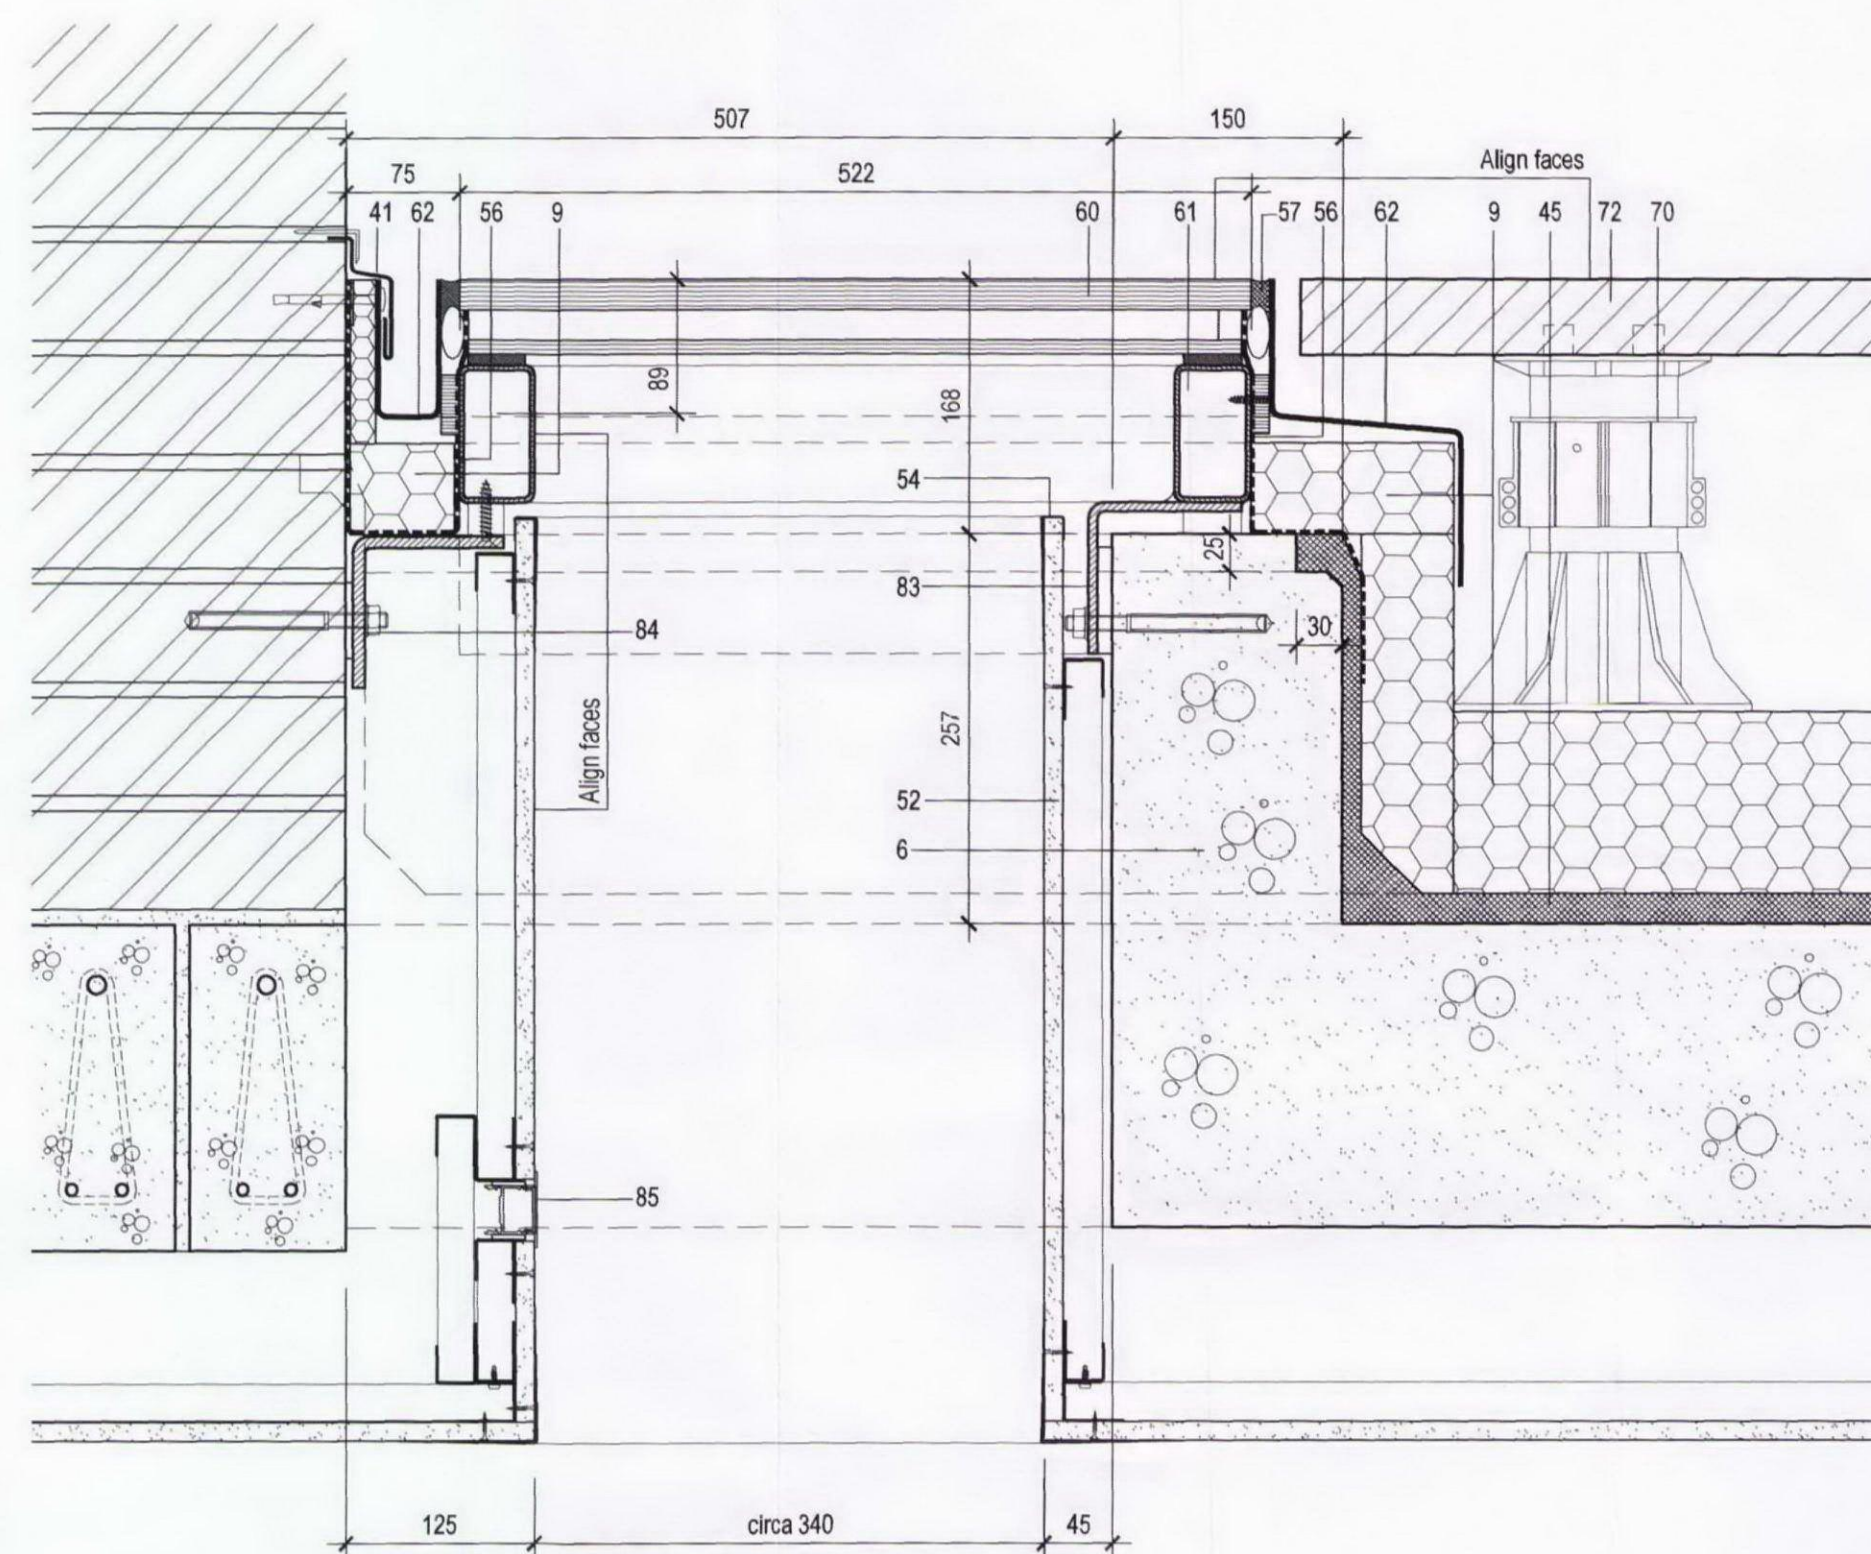


2 Detail Section Roof Window to Rear Terrace
CA_101

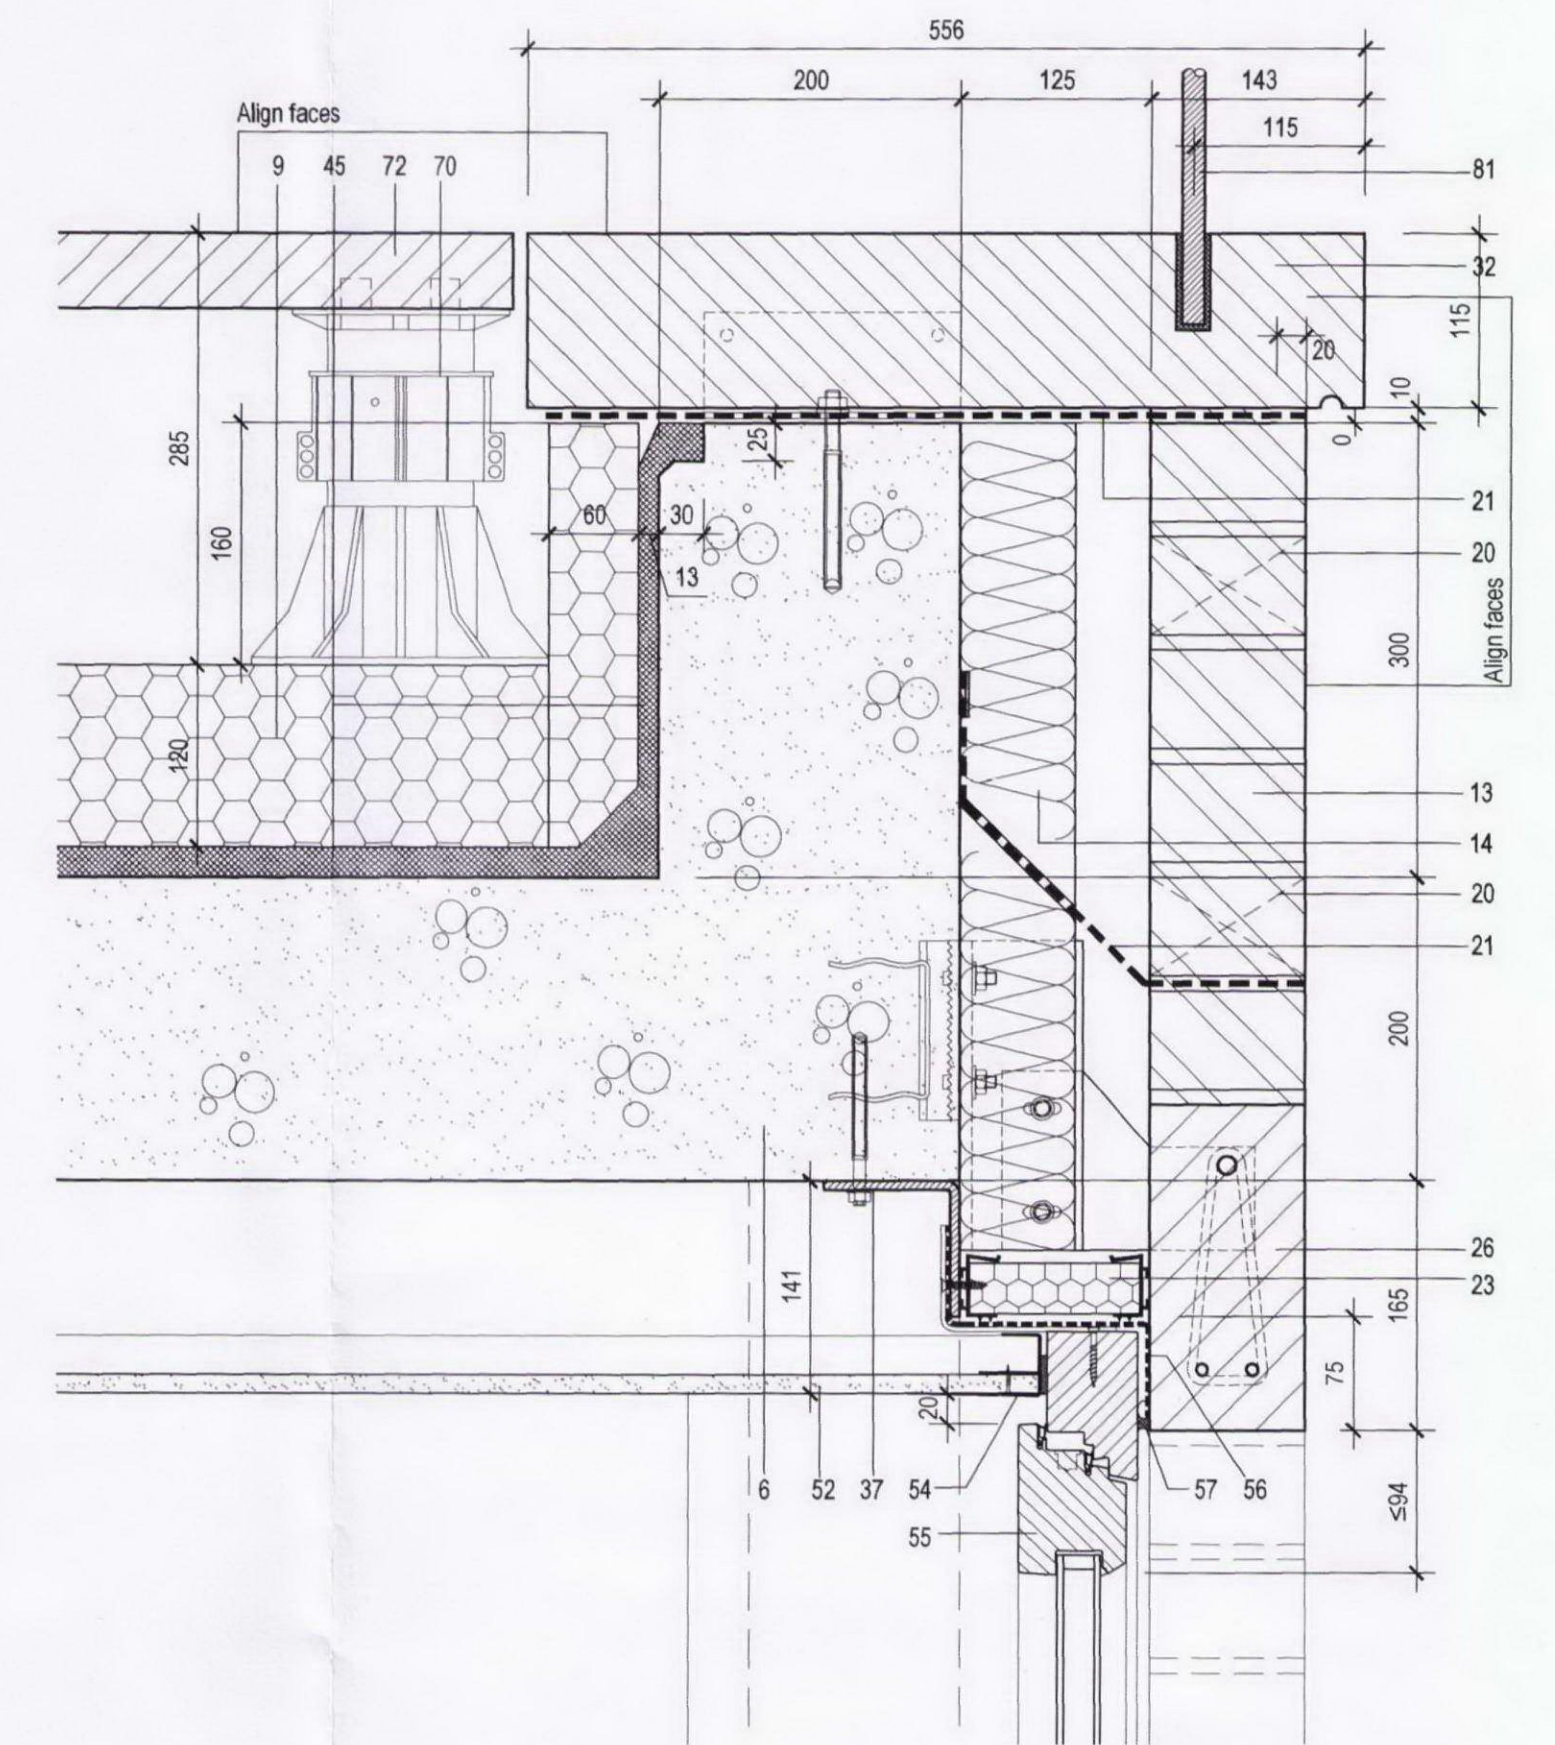


3 Head Detail/Rear Terrace Edge
CA_101 Applies LGrd bedroom french doors

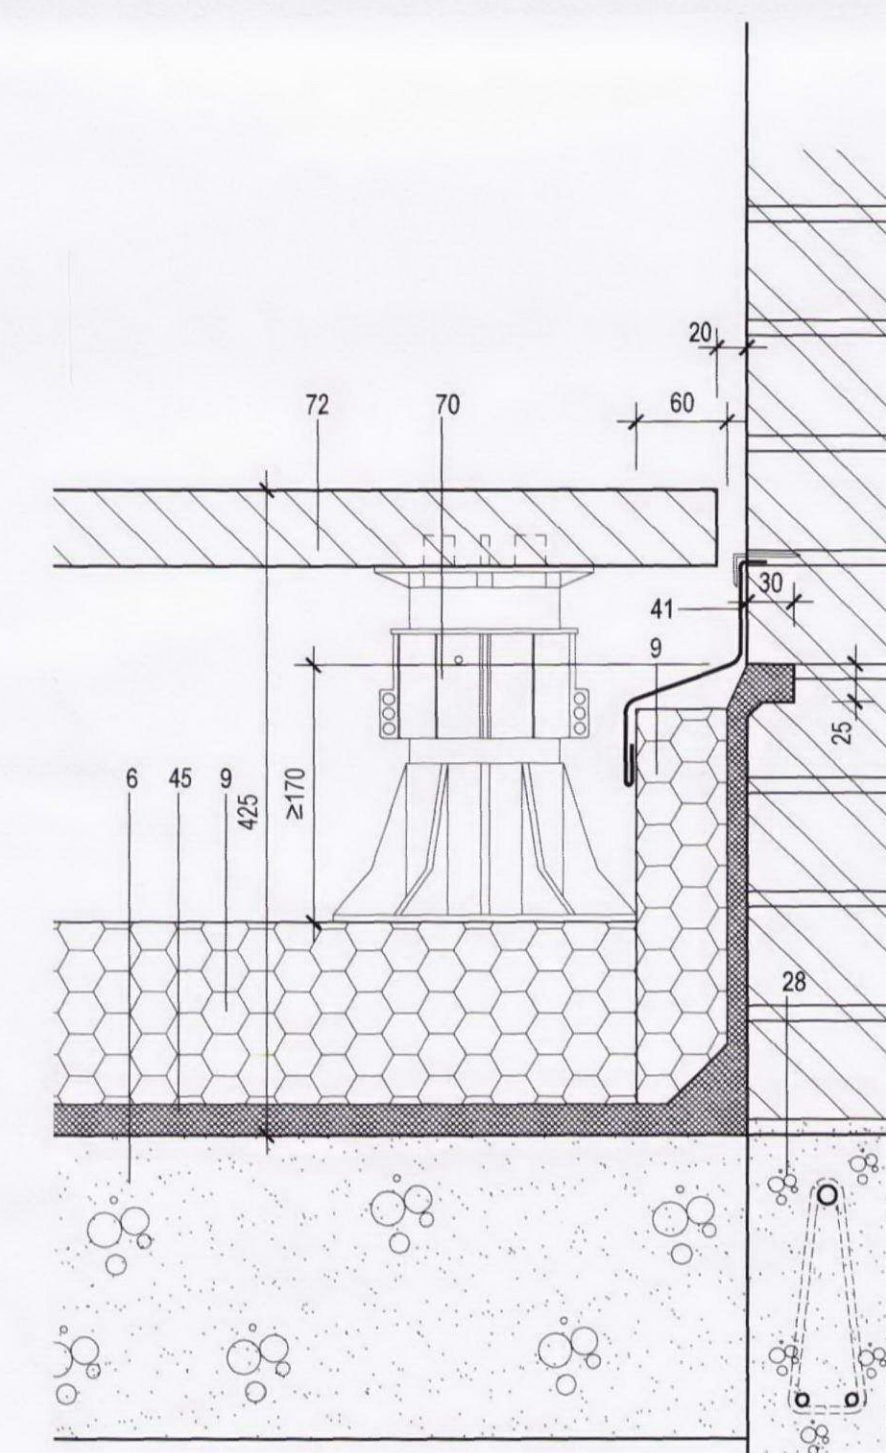


4 Upstand Detail Rear Terrace
CA_101

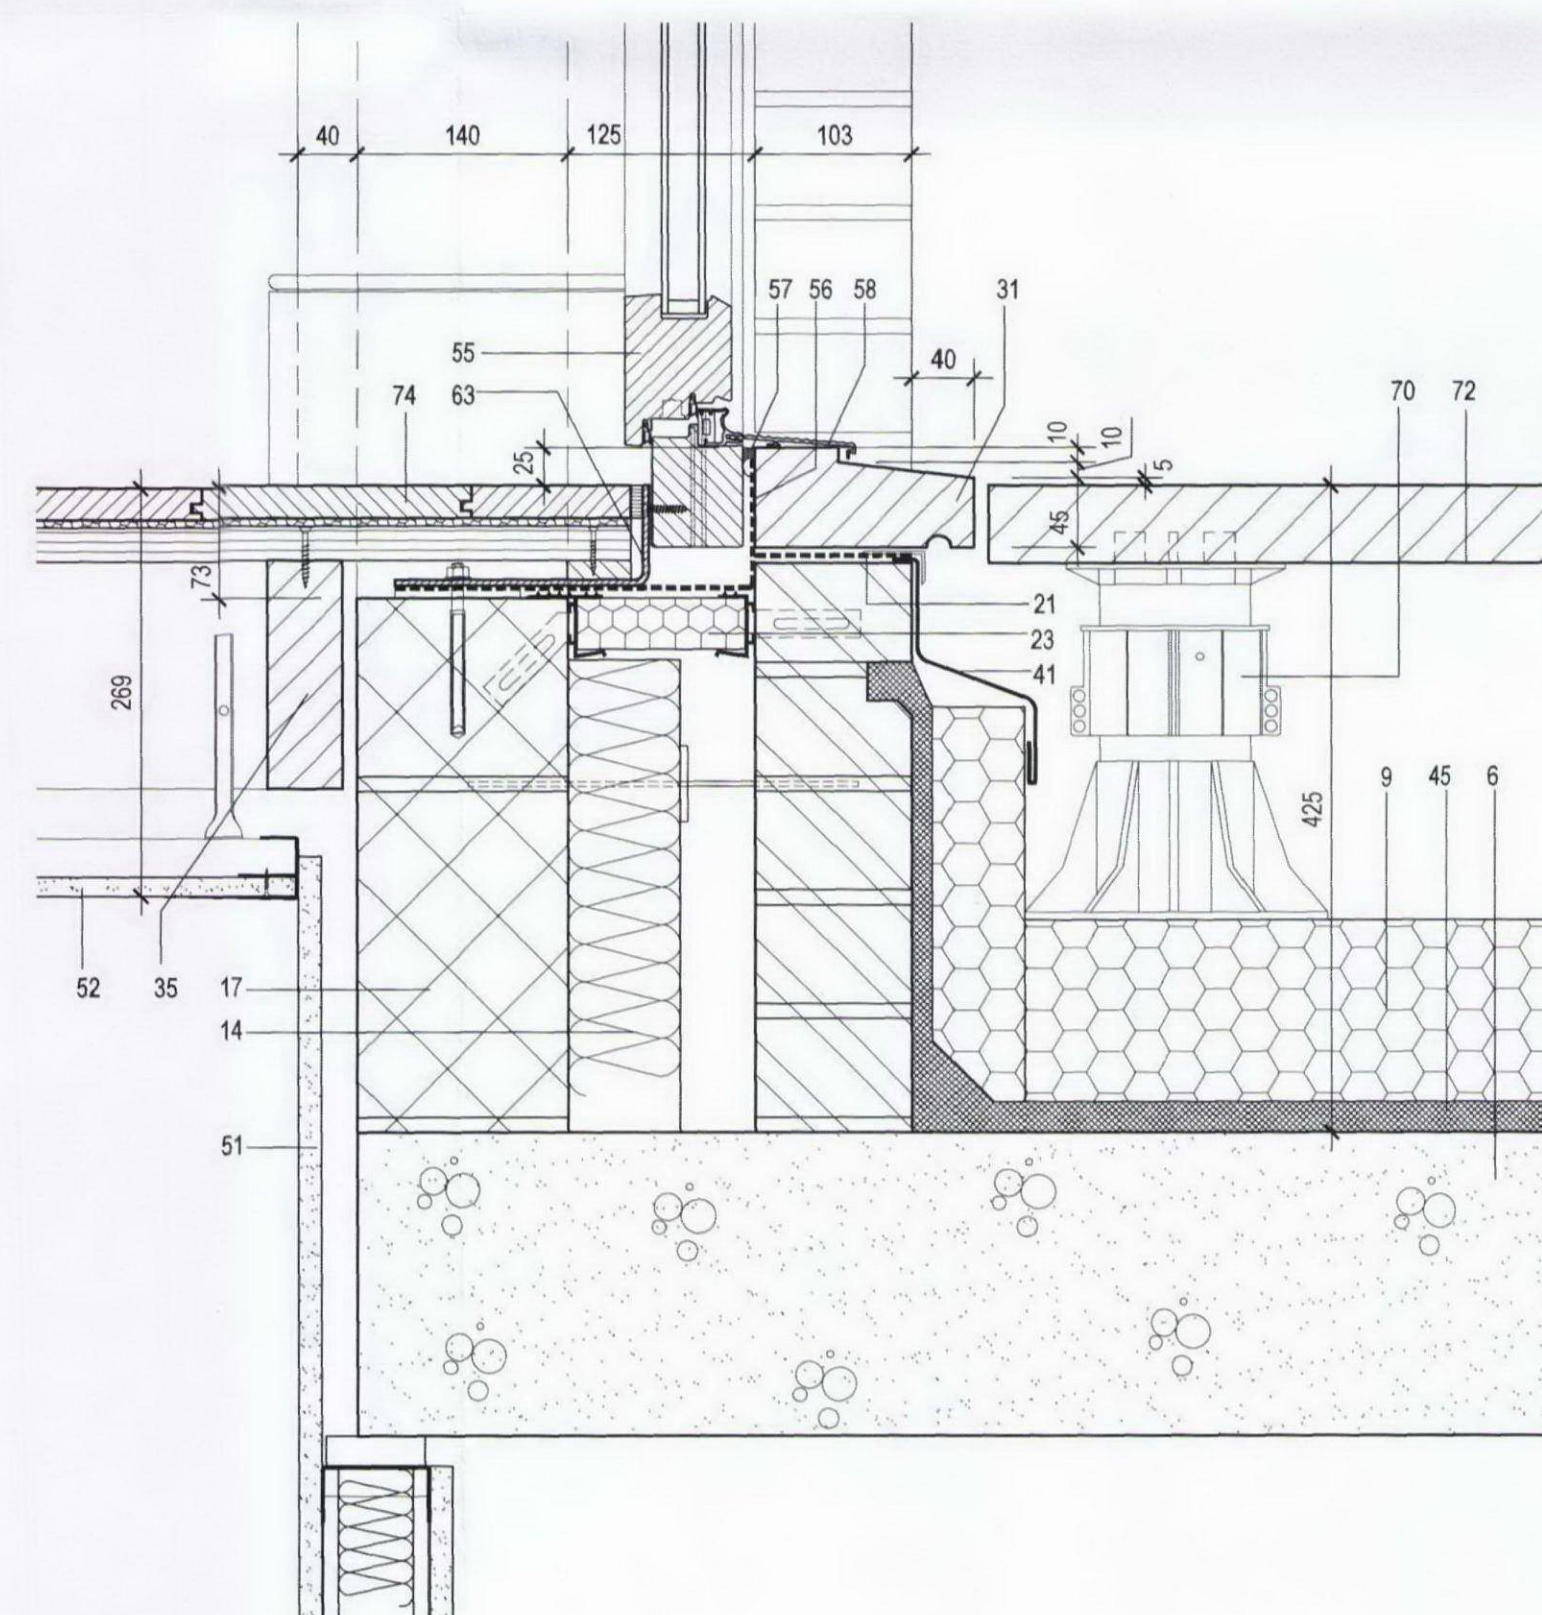


5 Cill Detail
CA_101 Applies Grd floor kitchen terrace door

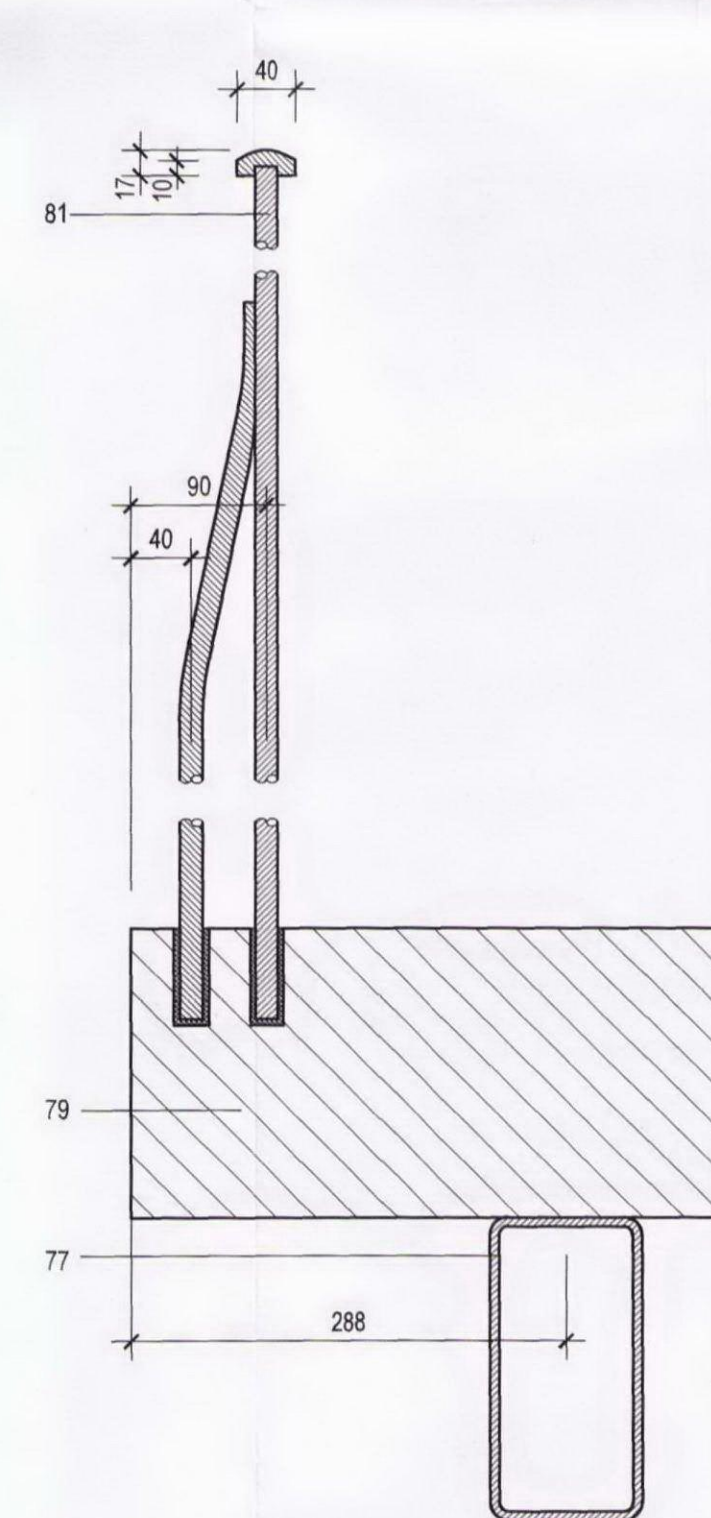

6 Balustrade Detail Rear Garden Stairs
CA_101

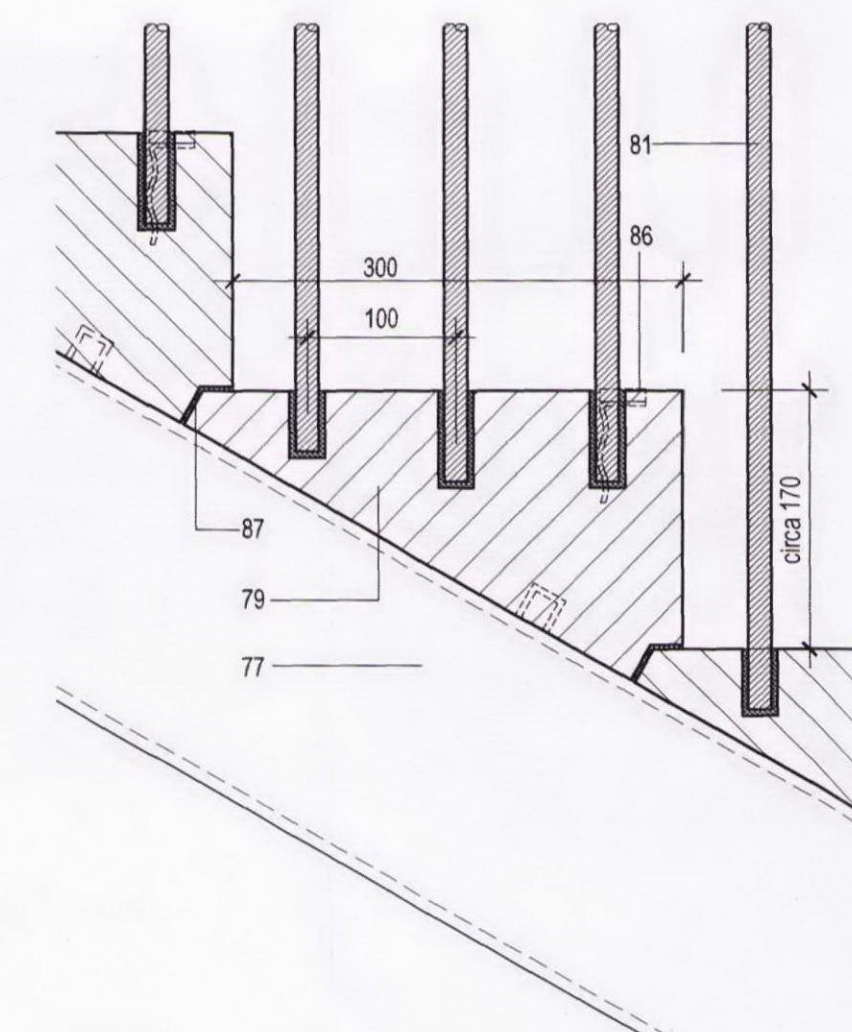

7 Tread Section Rear Garden Stairs
CA_101

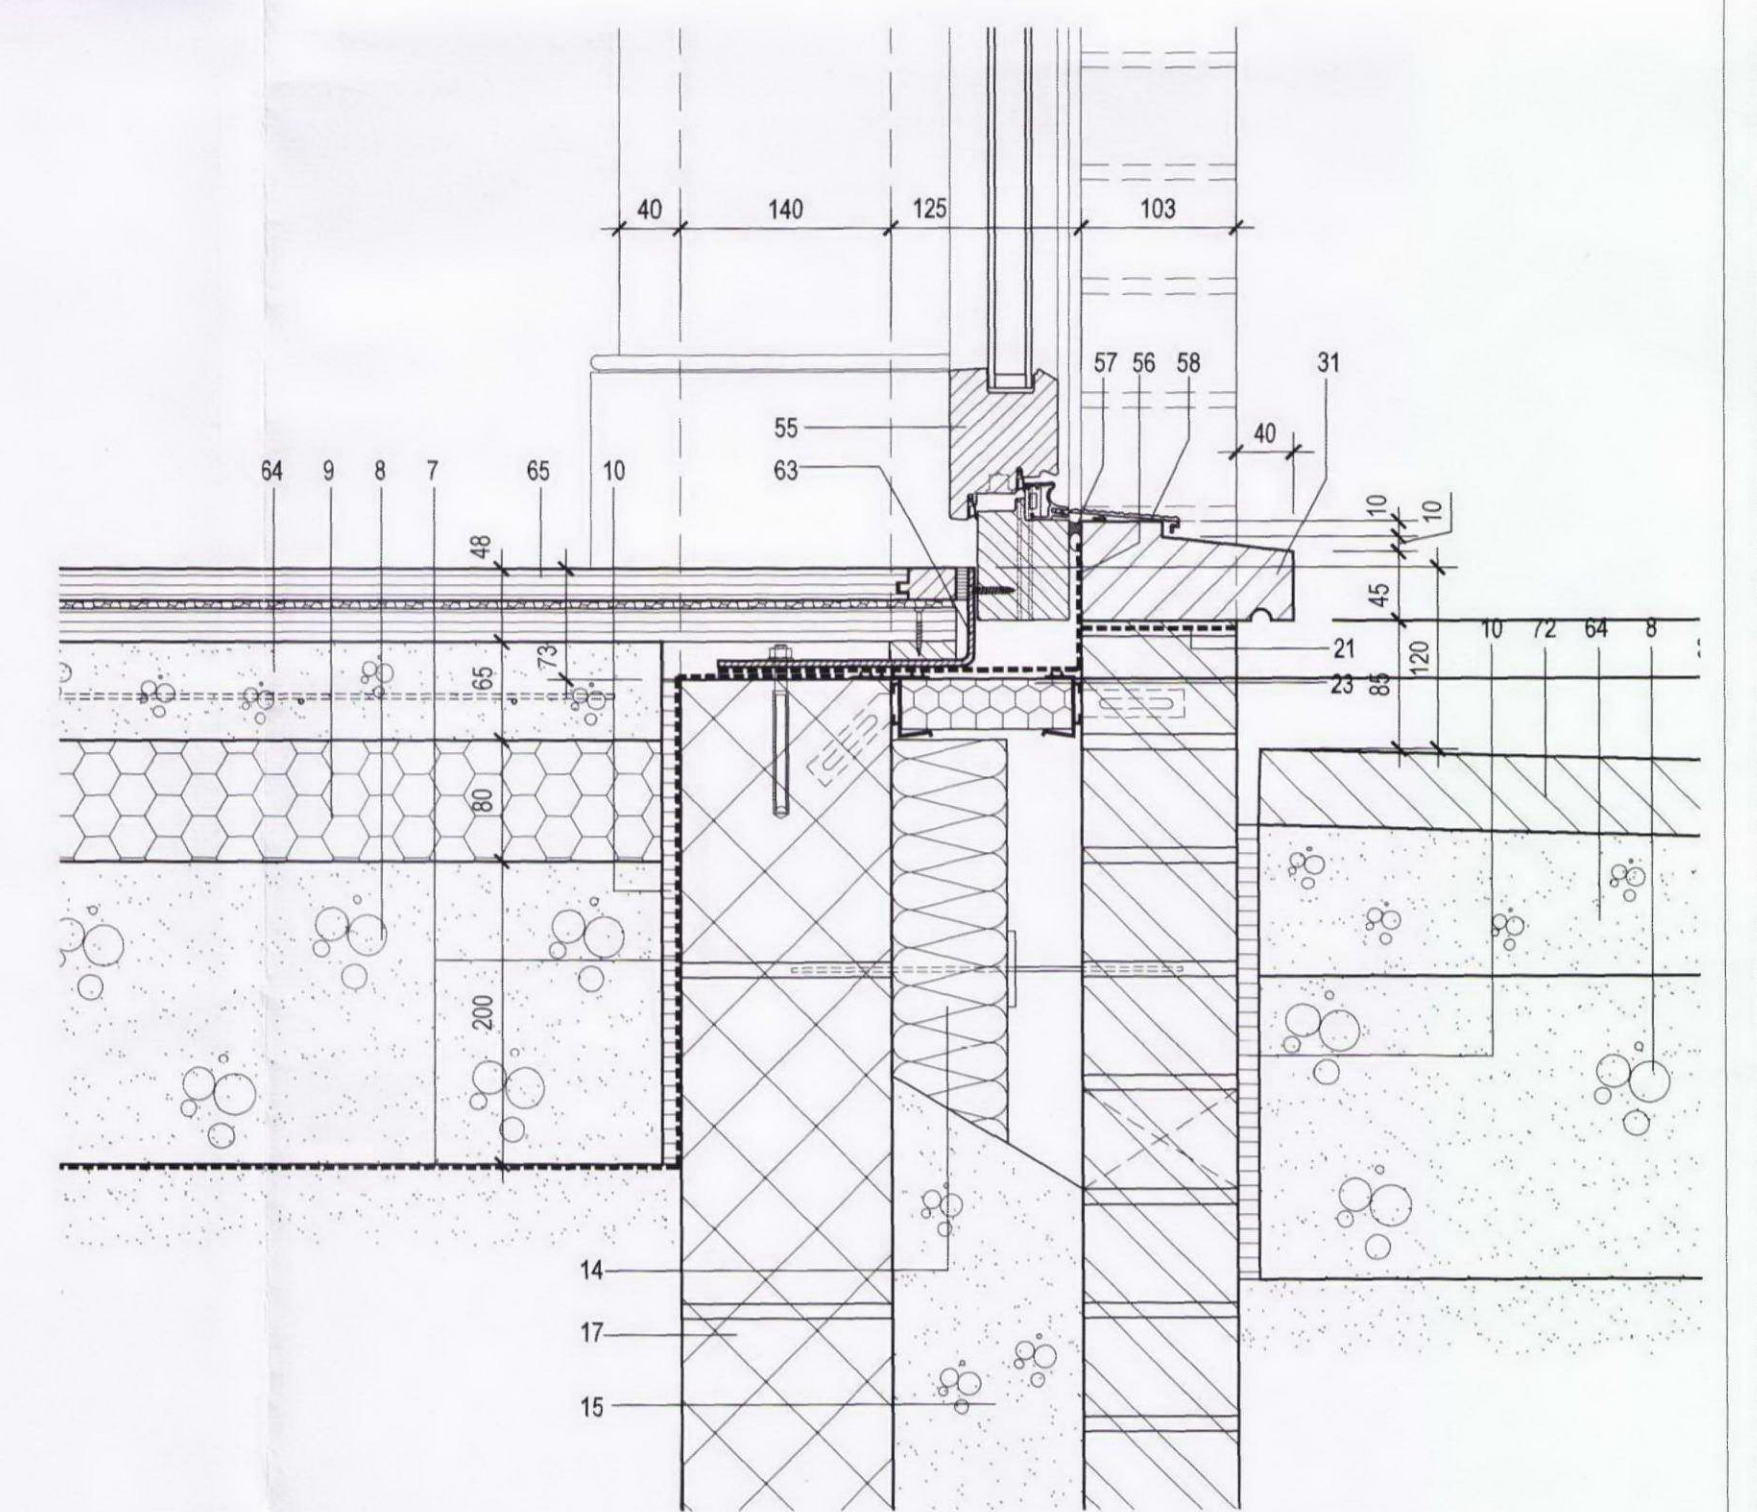

8 Cill Detail
CA_101 Applies LGrd bedroom french doors

NOTE:
UNLESS INDICATED, THIS DRAWING IS FOR INFORMATION ONLY.
DO NOT SCALE. USE FIGURED DIMENSIONS ONLY.
ALL DIMENSIONS TO BE CHECKED ON SITE.
IF IN DOUBT ASK

STAGE E/F

Drawing original size A1 0 5 25 50 75

REV	DATE	NOTE

Refer to drawing 10106_CA_100 for notes.

CLIENT:



ANDREW LETT ARCHITECTS
120 Marylebone Lane London W1U 2QG
T. +44(0)20 7486 6464 F. +44(0)20 7486 6467
E. email@andrewlettarchitects.com

DRAWN:
AP

PROJECT NAME:
1-3 BEDFORD PLACE

DRAWING TITLE:
REAR ADDITION - DETAILS SHEET 2

SCALE:
1:5 @ A1

DRAWING:
10106_CA_101

DATE:
04/2011

REV:
A