




1 Jamb detail
CA_150 Applies Elevations B & C dwg 10106_EL_301

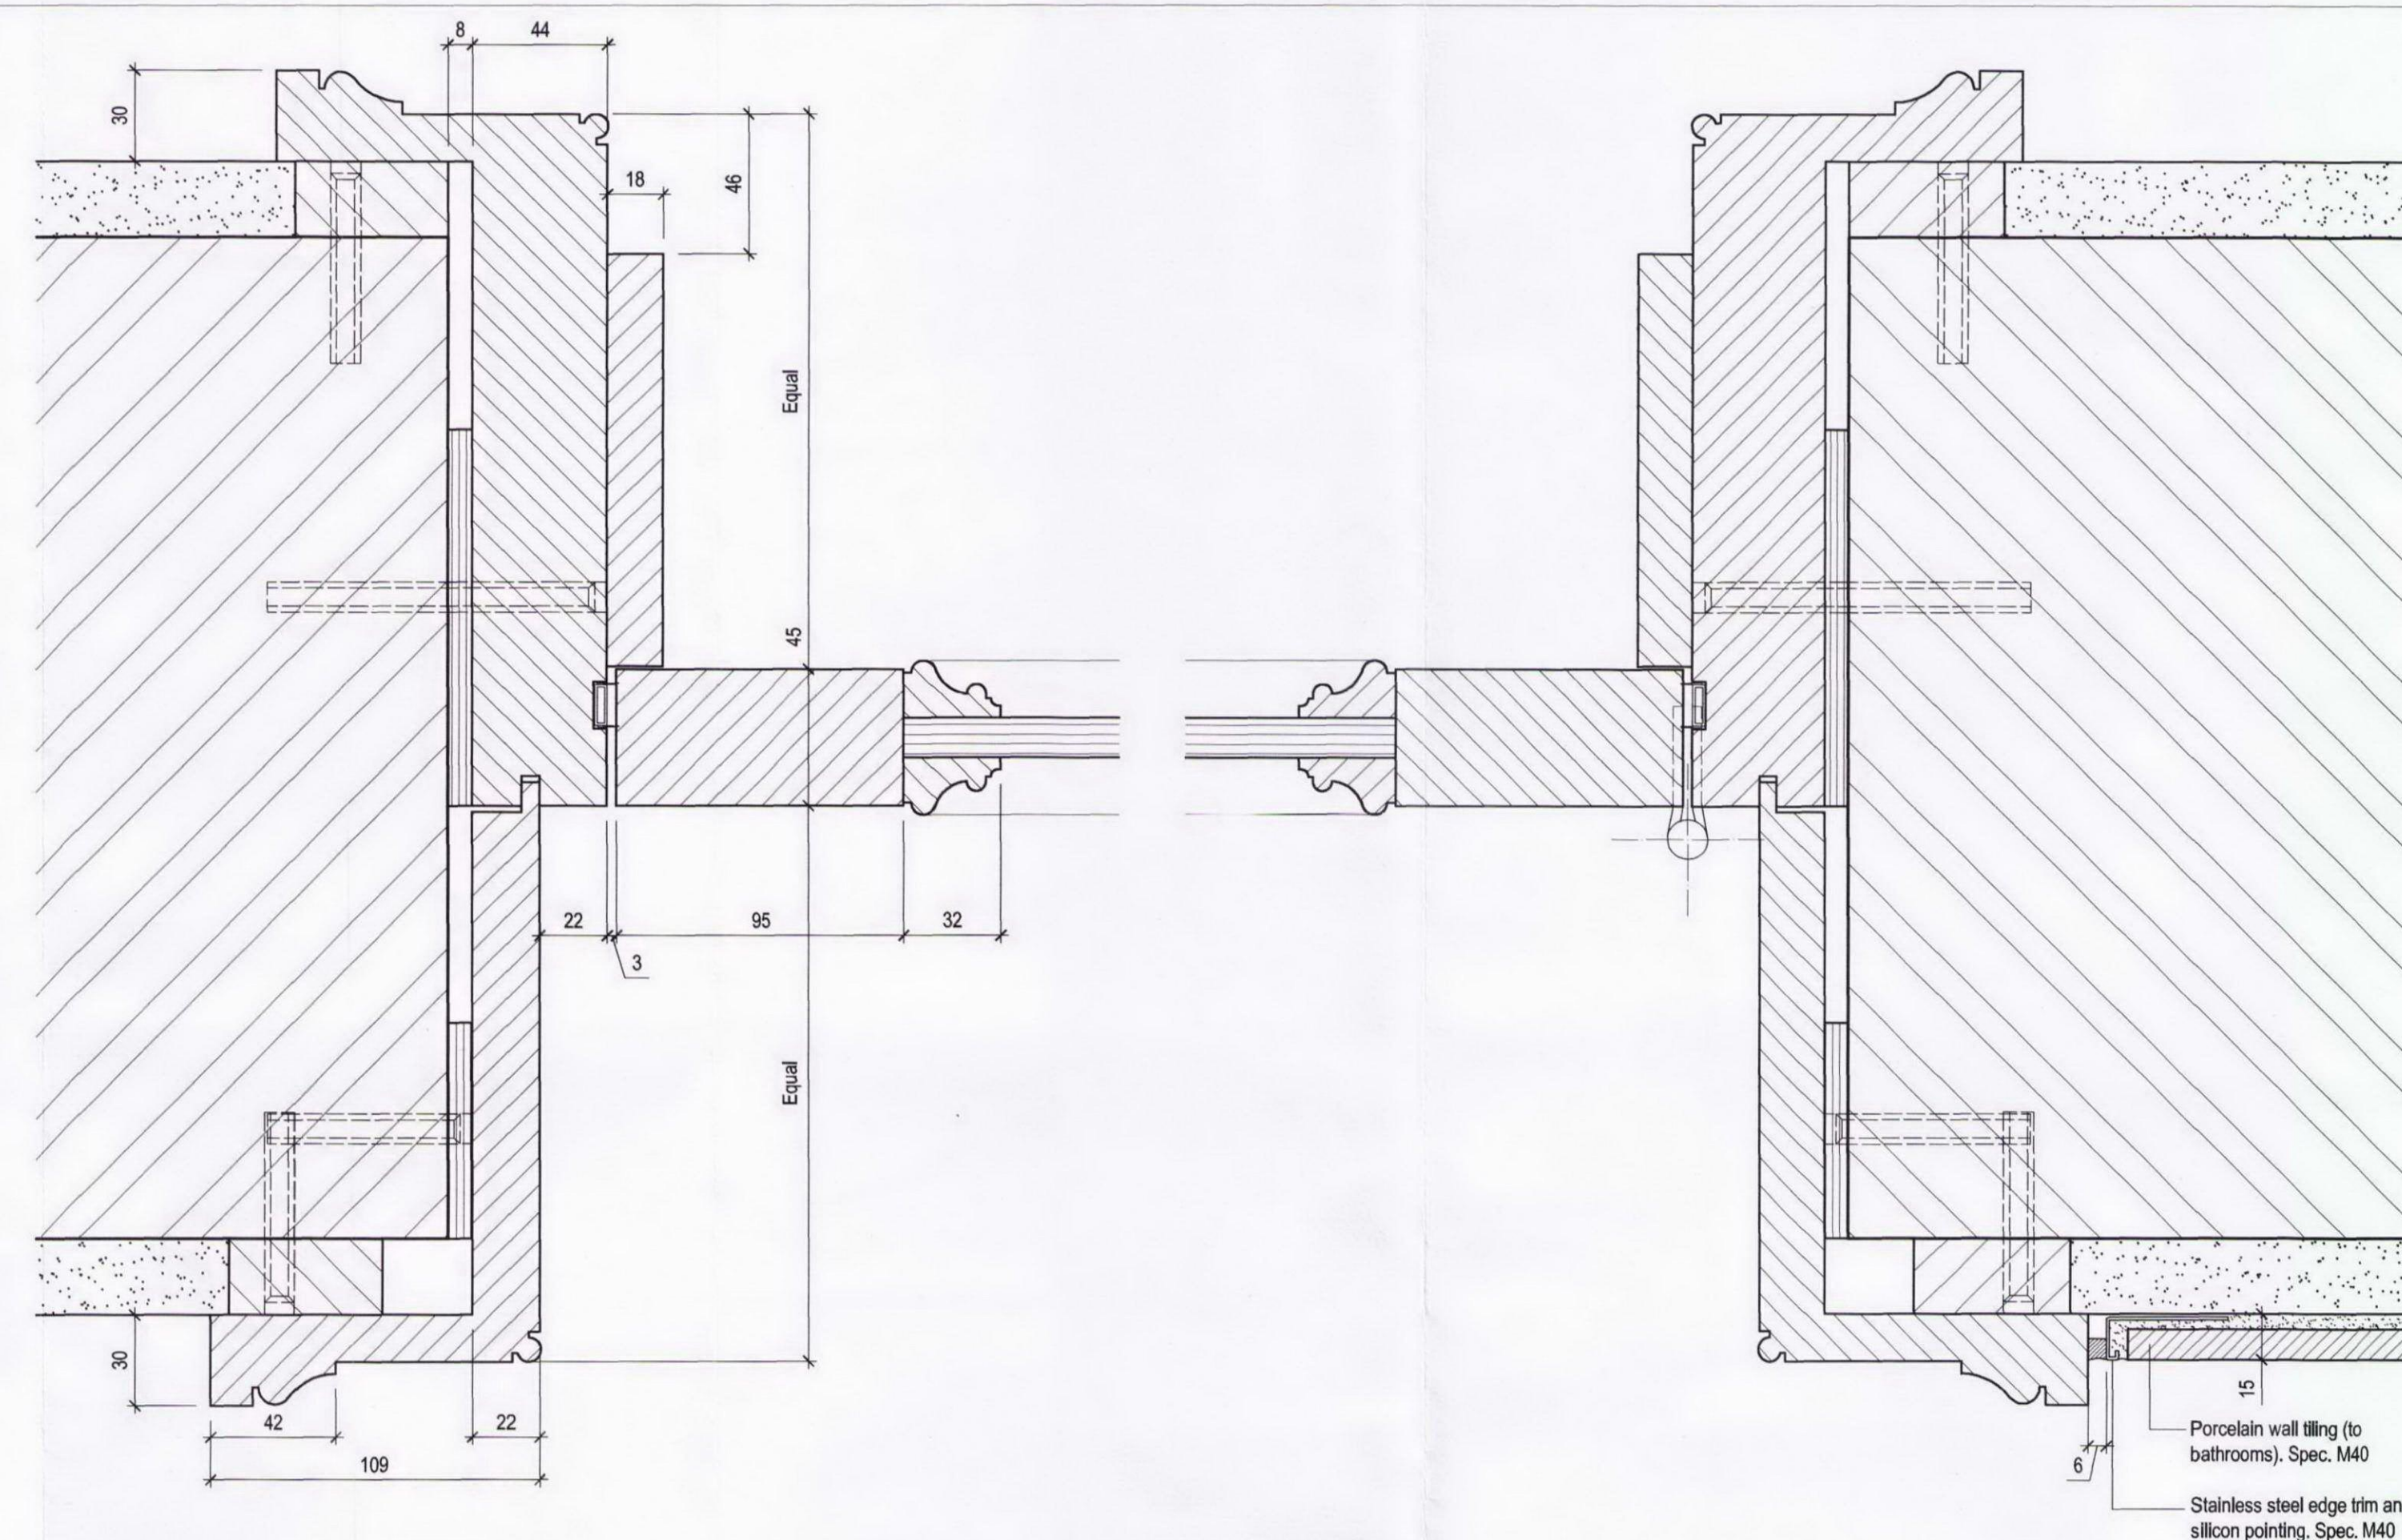


3 Head & jamb detail
CA_150 Applies Elevation D dwg 10106_EL_301

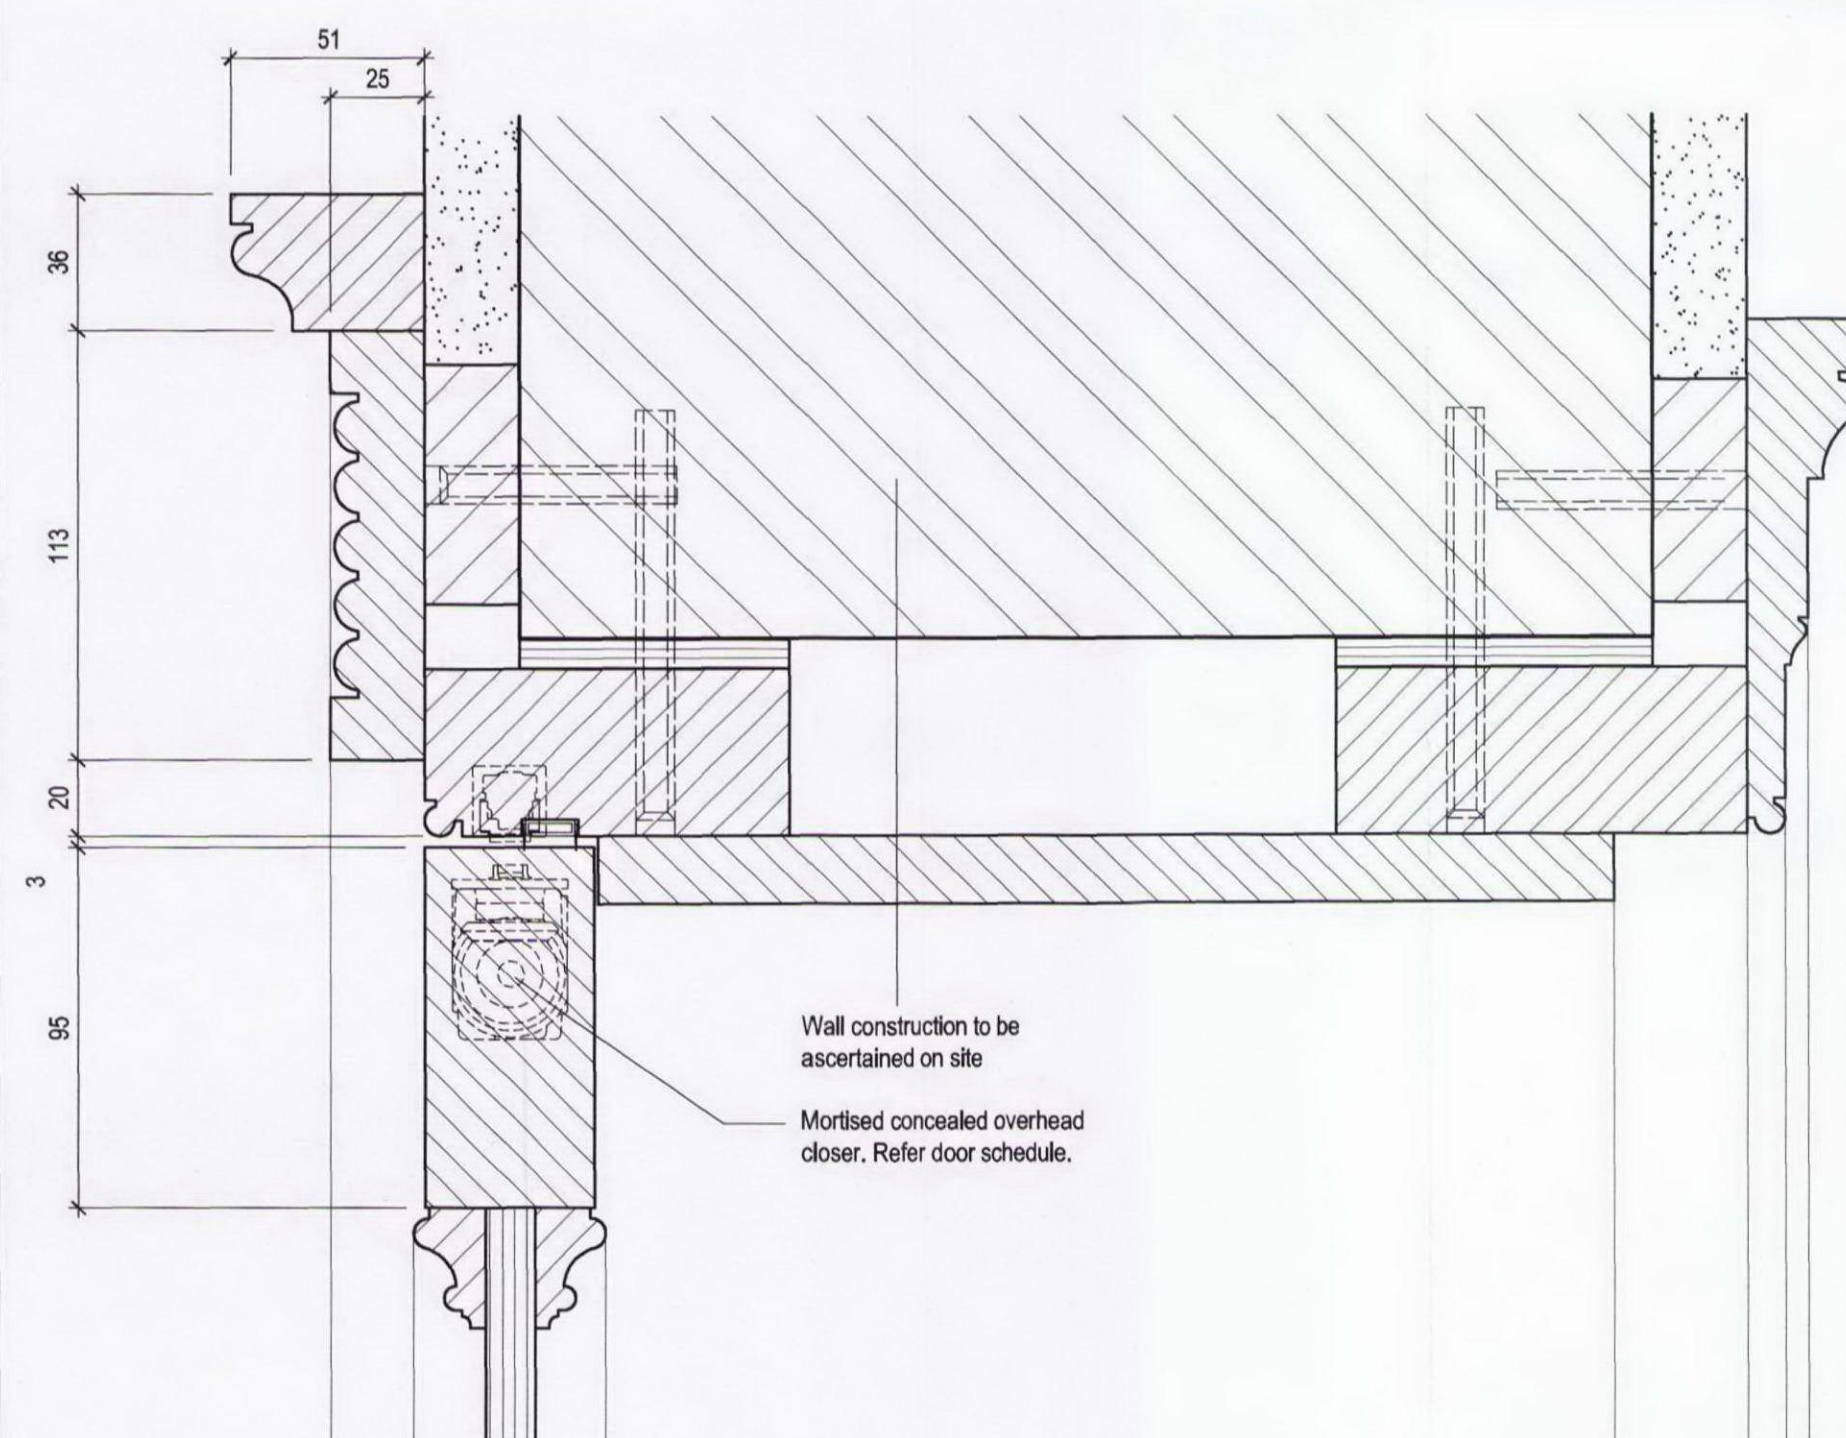


2 Head detail
CA_150 Applies Elevations B & C dwg 10106_EL_301

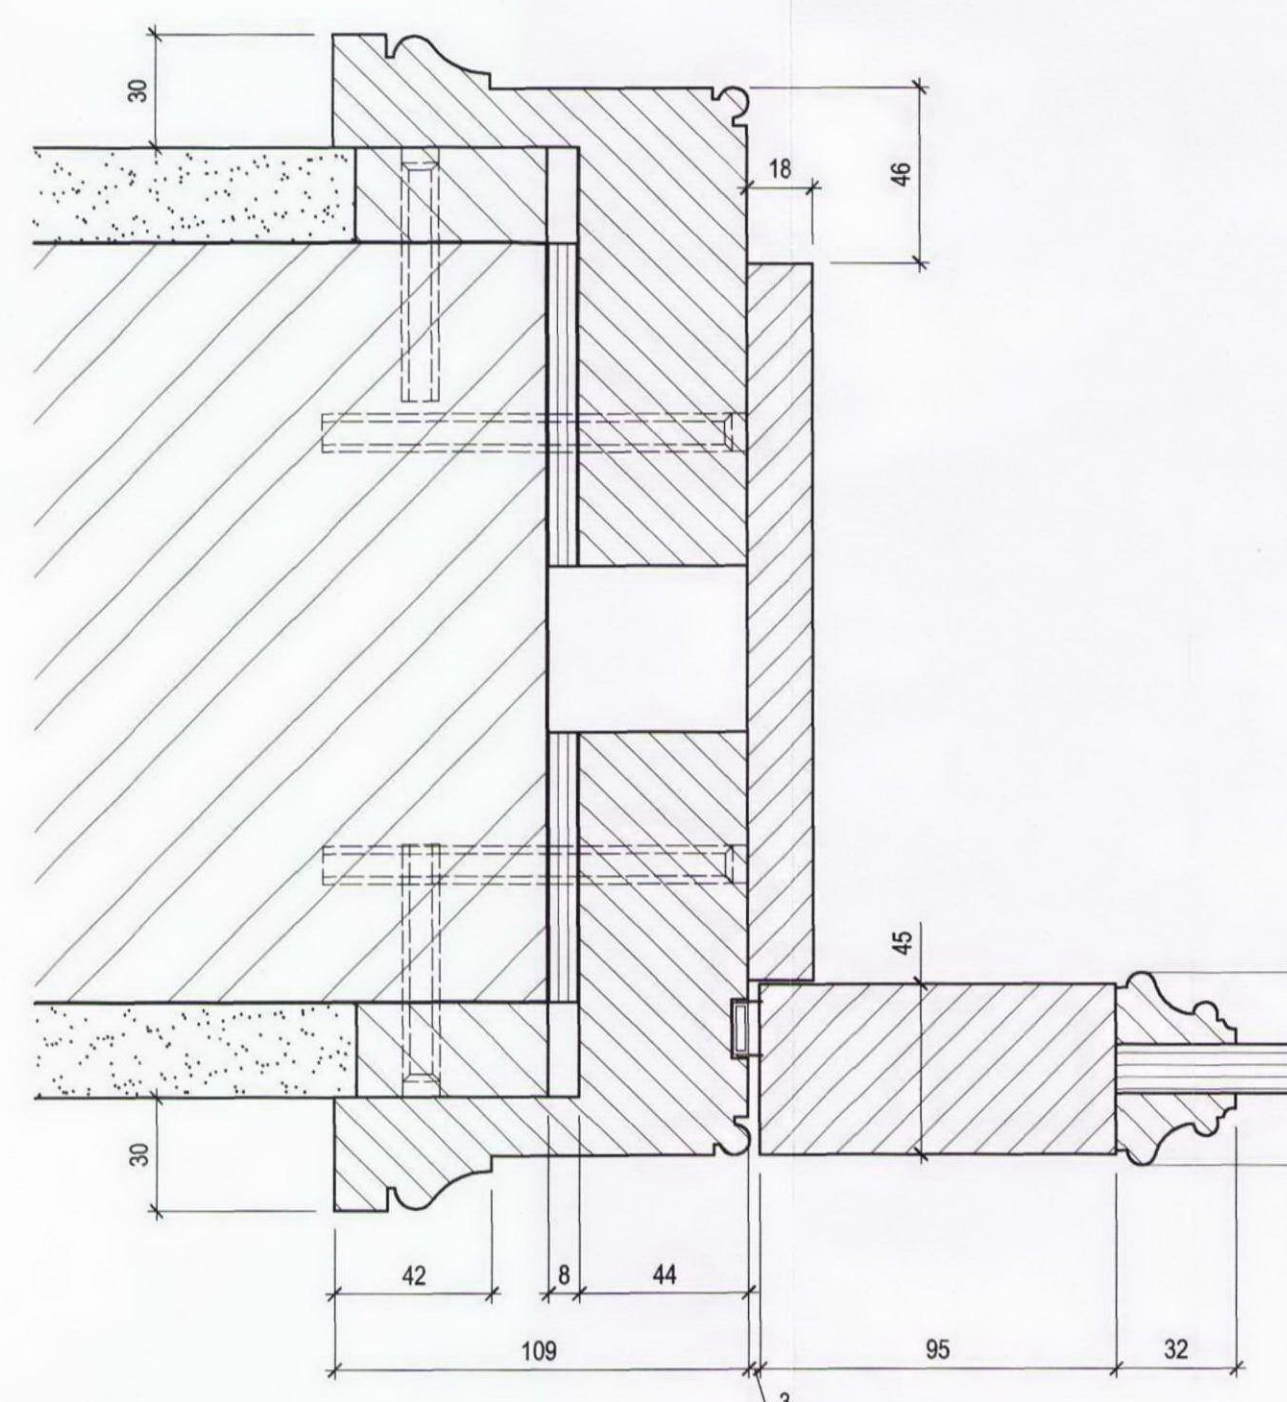

4 Head & jamb detail
CA_150 Applies Elevation E dwg 10106_EL_302 (for ex. masonry wall)

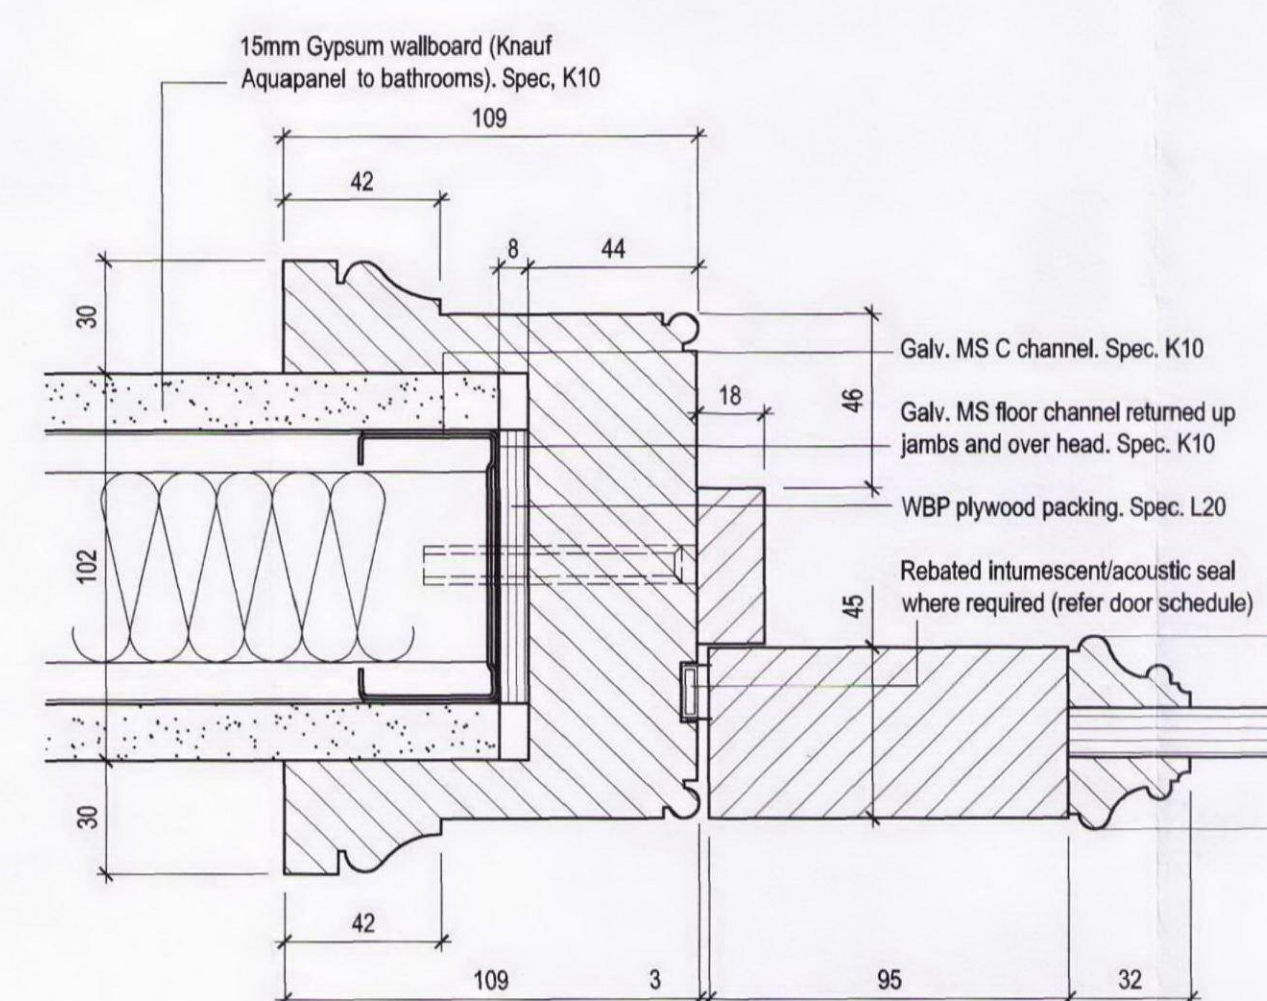

5 Head & jamb detail
CA_150 Applies Elevation E dwg 10106_EL_302 (for new dry partition)

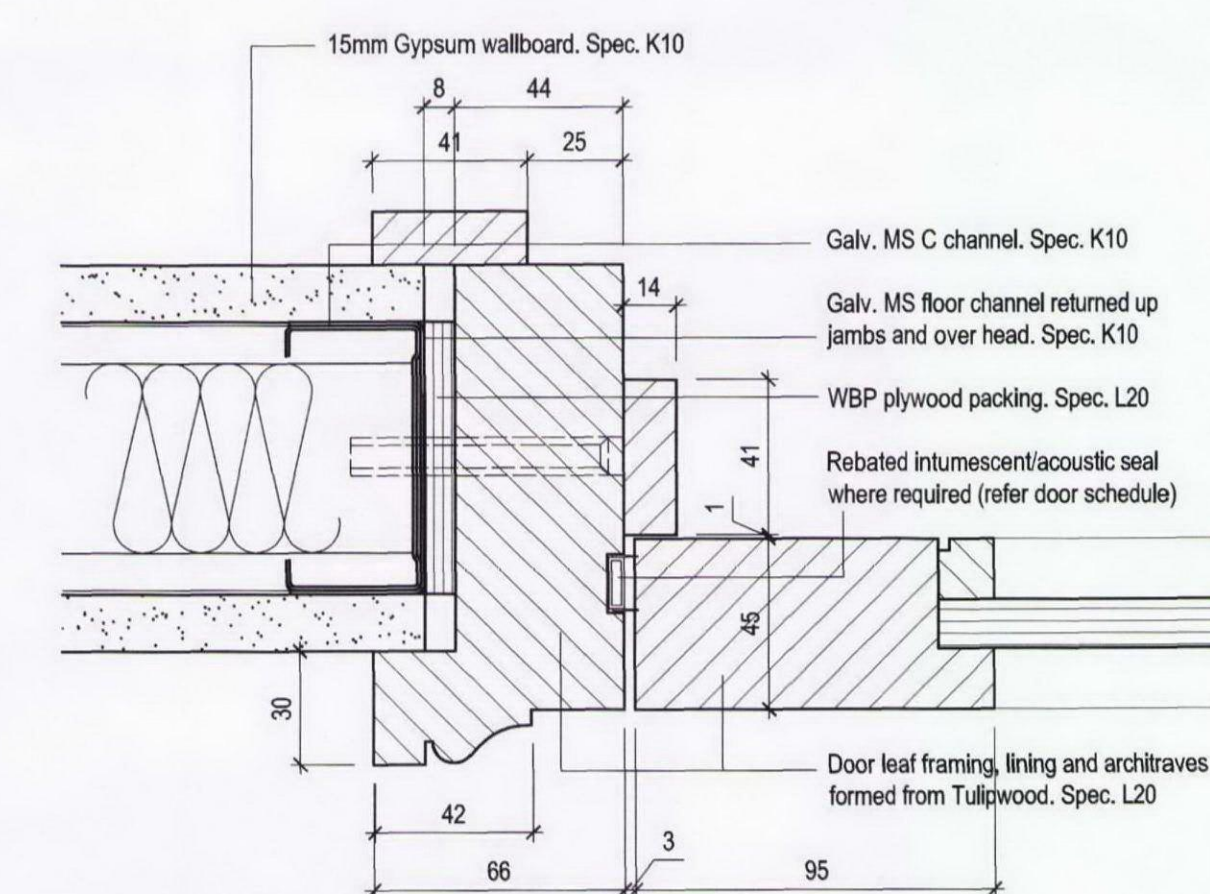

6 Head & jamb detail
CA_150 Applies Elevation F & G dwg 10106_EL_302

NOTE:
UNLESS INDICATED, THIS DRAWING IS FOR INFORMATION ONLY.
DO NOT SCALE. USE FIGURED DIMENSIONS ONLY.
ALL DIMENSIONS TO BE CHECKED ON SITE.
IF IN DOUBT ASK

STAGE E/F

Drawing original size A1 0 5 25 50 75

REVISIONS			NOTES		
REV	DATE	NOTE	REV	DATE	NOTE

CLIENT:



DRAWN:
WH

ANDREW LETT ARCHITECTS
120 Marylebone Lane London W1U 2QG
T. +44(0)20 7486 6464 F. +44(0)20 7486 6467
E. email@andrewlettarchitects.com

PROJECT NAME:
1-3 BEDFORD PLACE

DRAWING TITLE:
DOOR DETAILS SHEET 1

SCALE:
1:2 @ A1

DRAWING:
10106_CA_150

DATE:
05 APR 11

REV:
-