




1 Jamb detail
CA_151 Applies Elevation 1 & 2 dwg 10106_EL_303

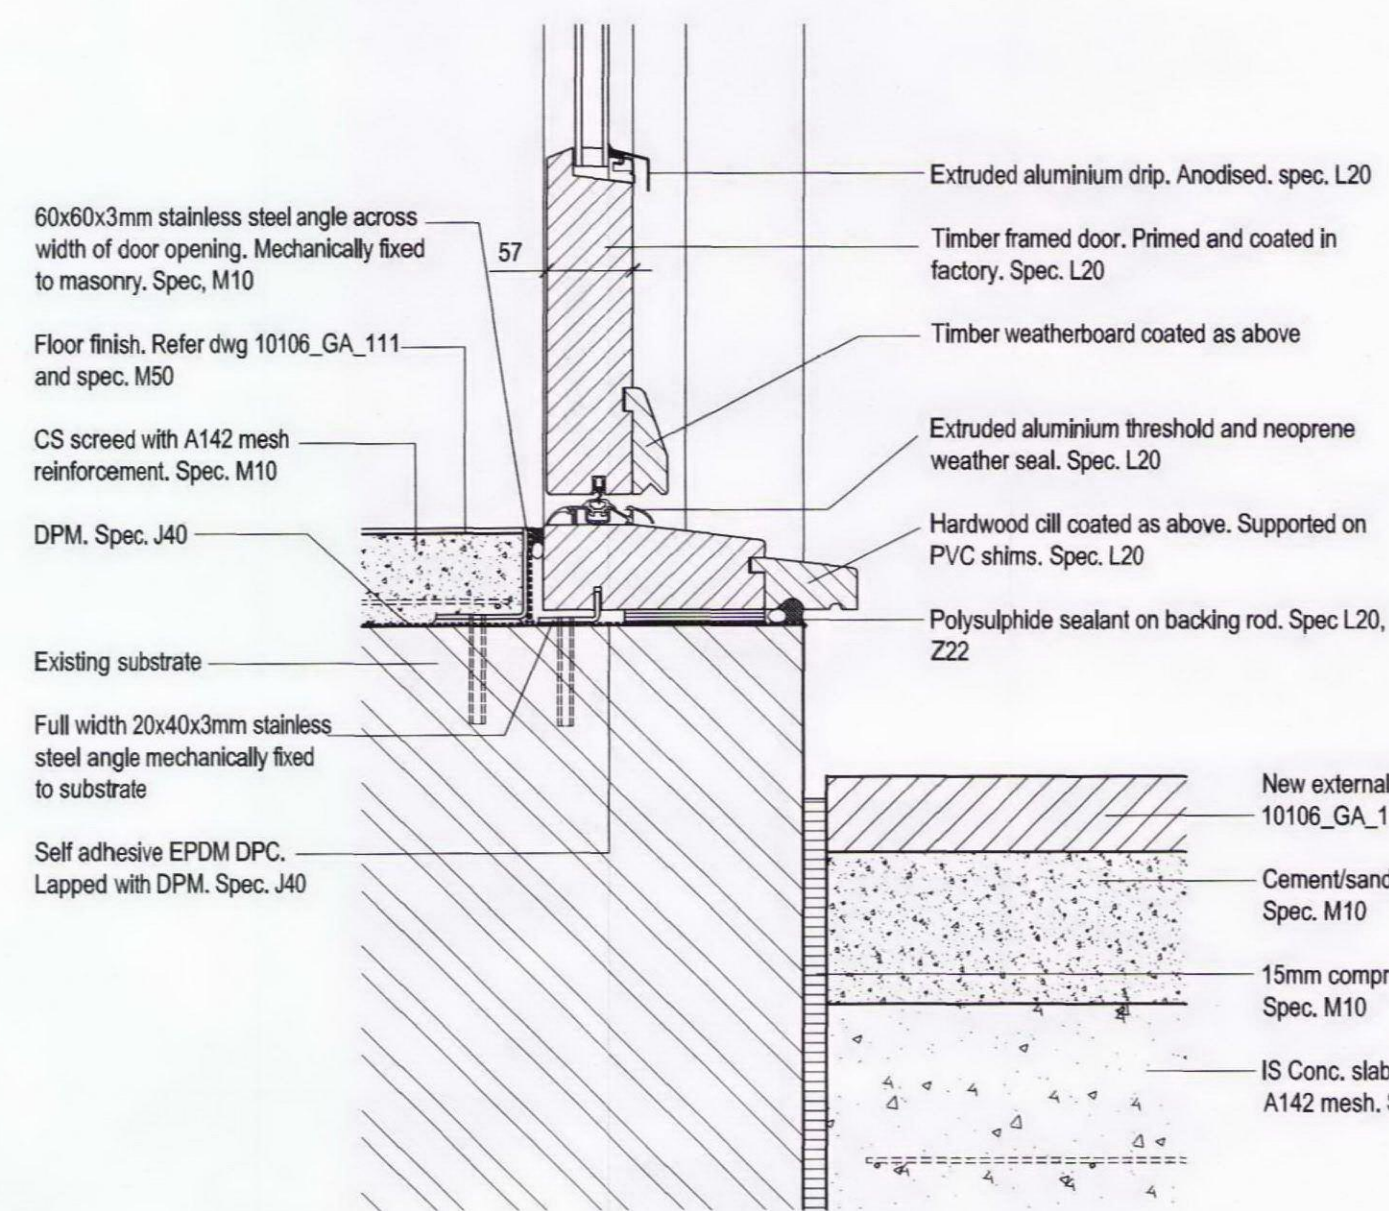


2 Cill detail
CA_151 Applies Elevation 1 & 2 dwg 10106_EL_303

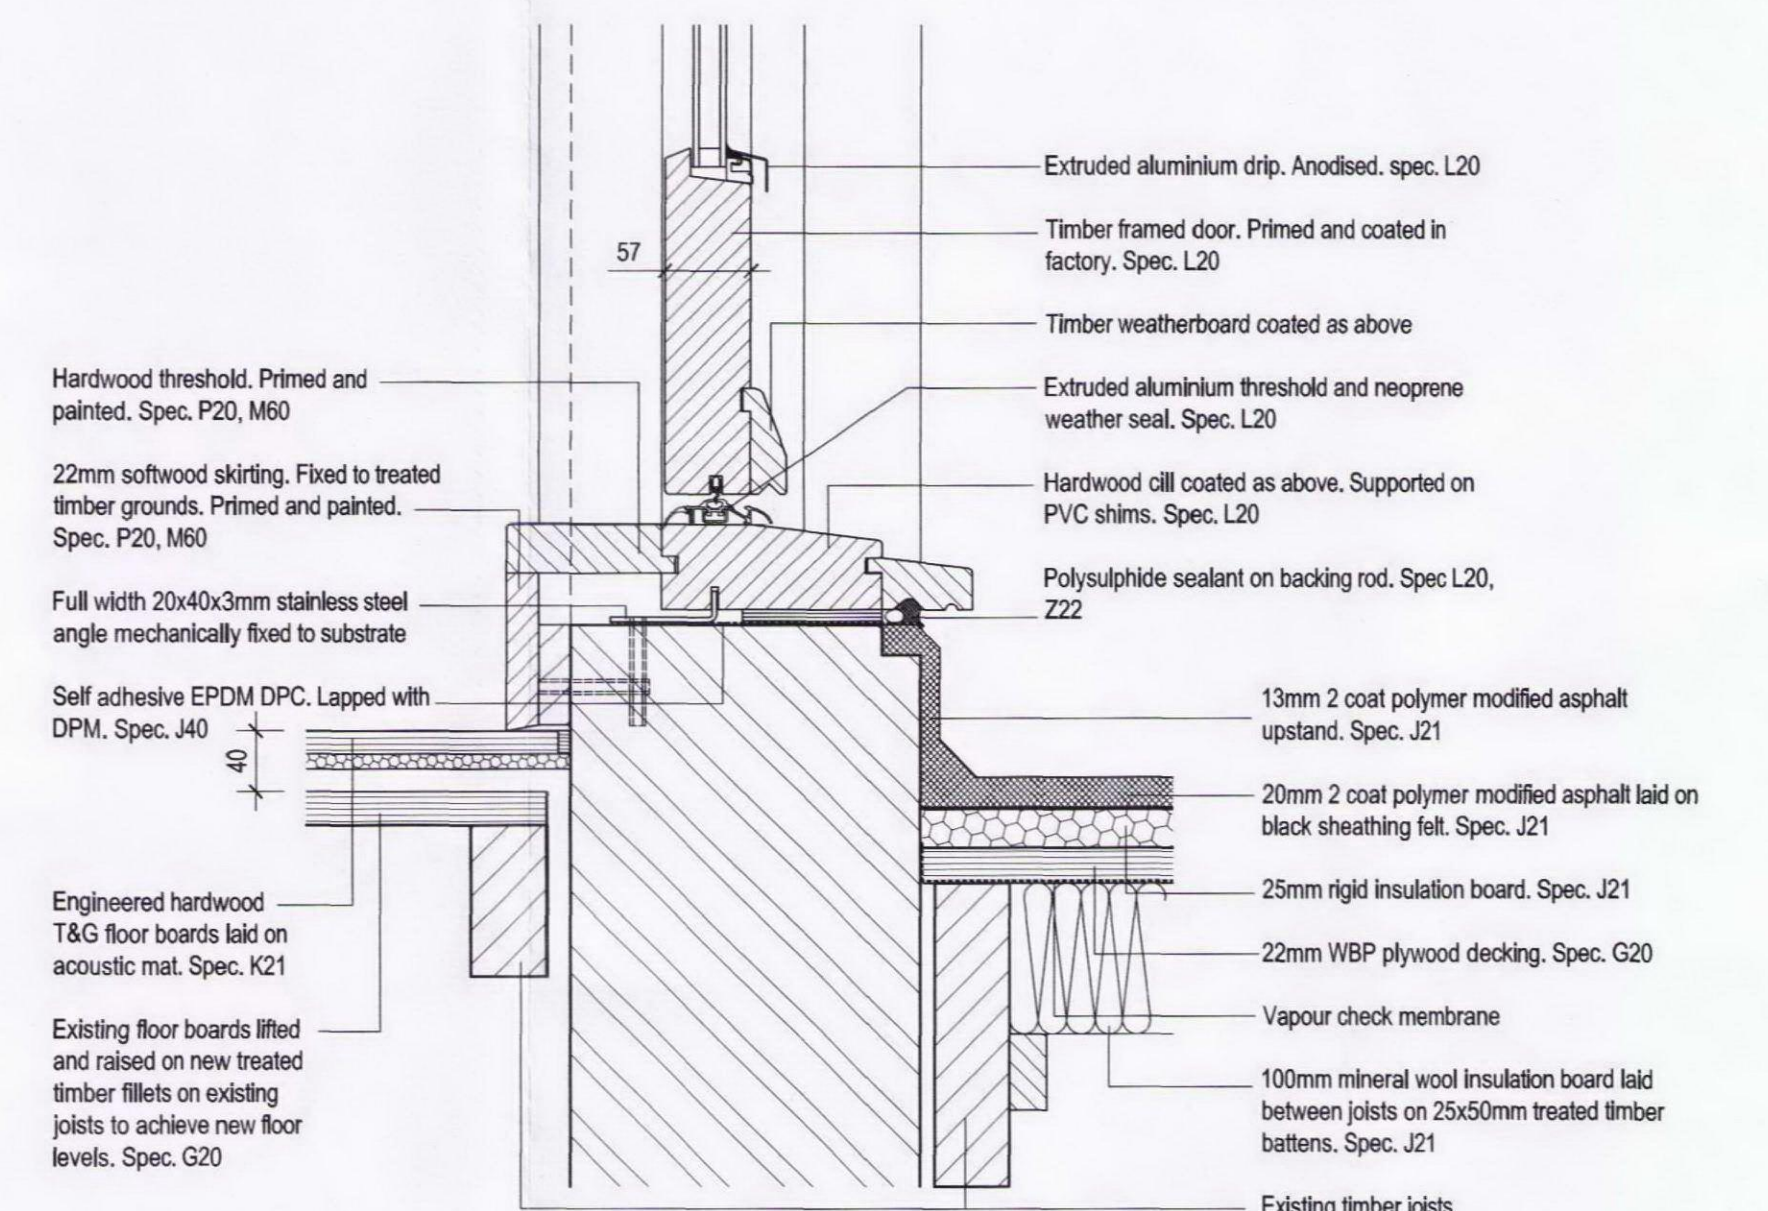


3 Cill detail
CA_151 Applies Elevation 2 dwg 10106_EL_303

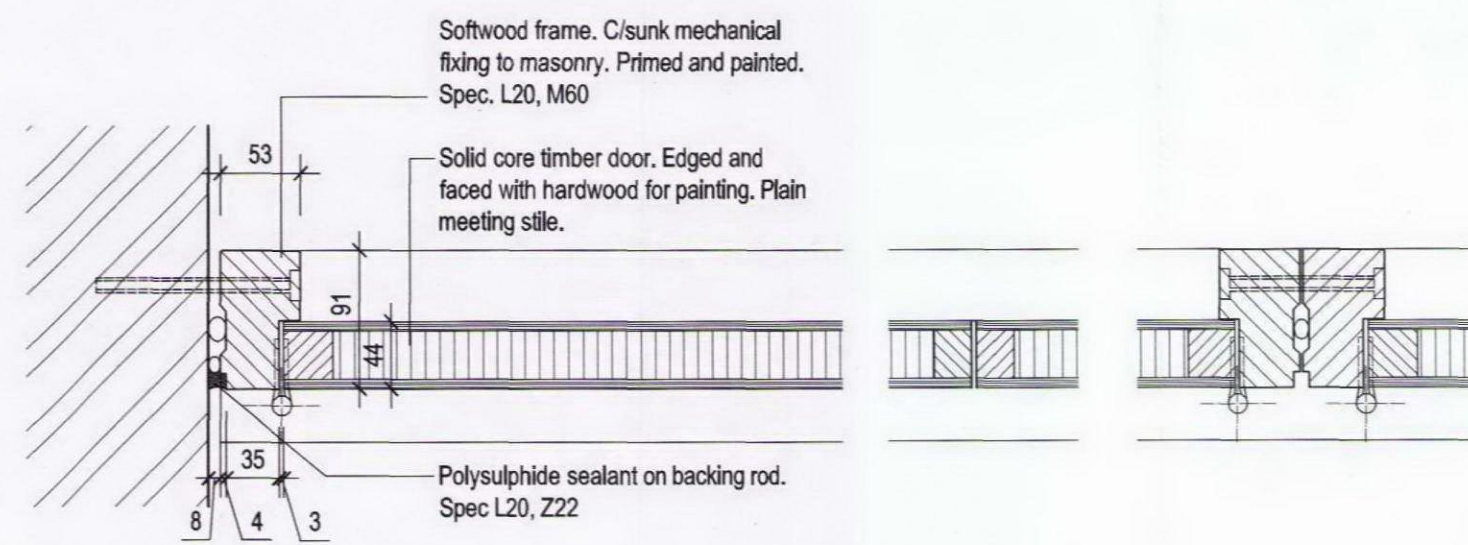

3 Jamb detail
CA_151 Applies Elevation 3 dwg 10106_EL_303

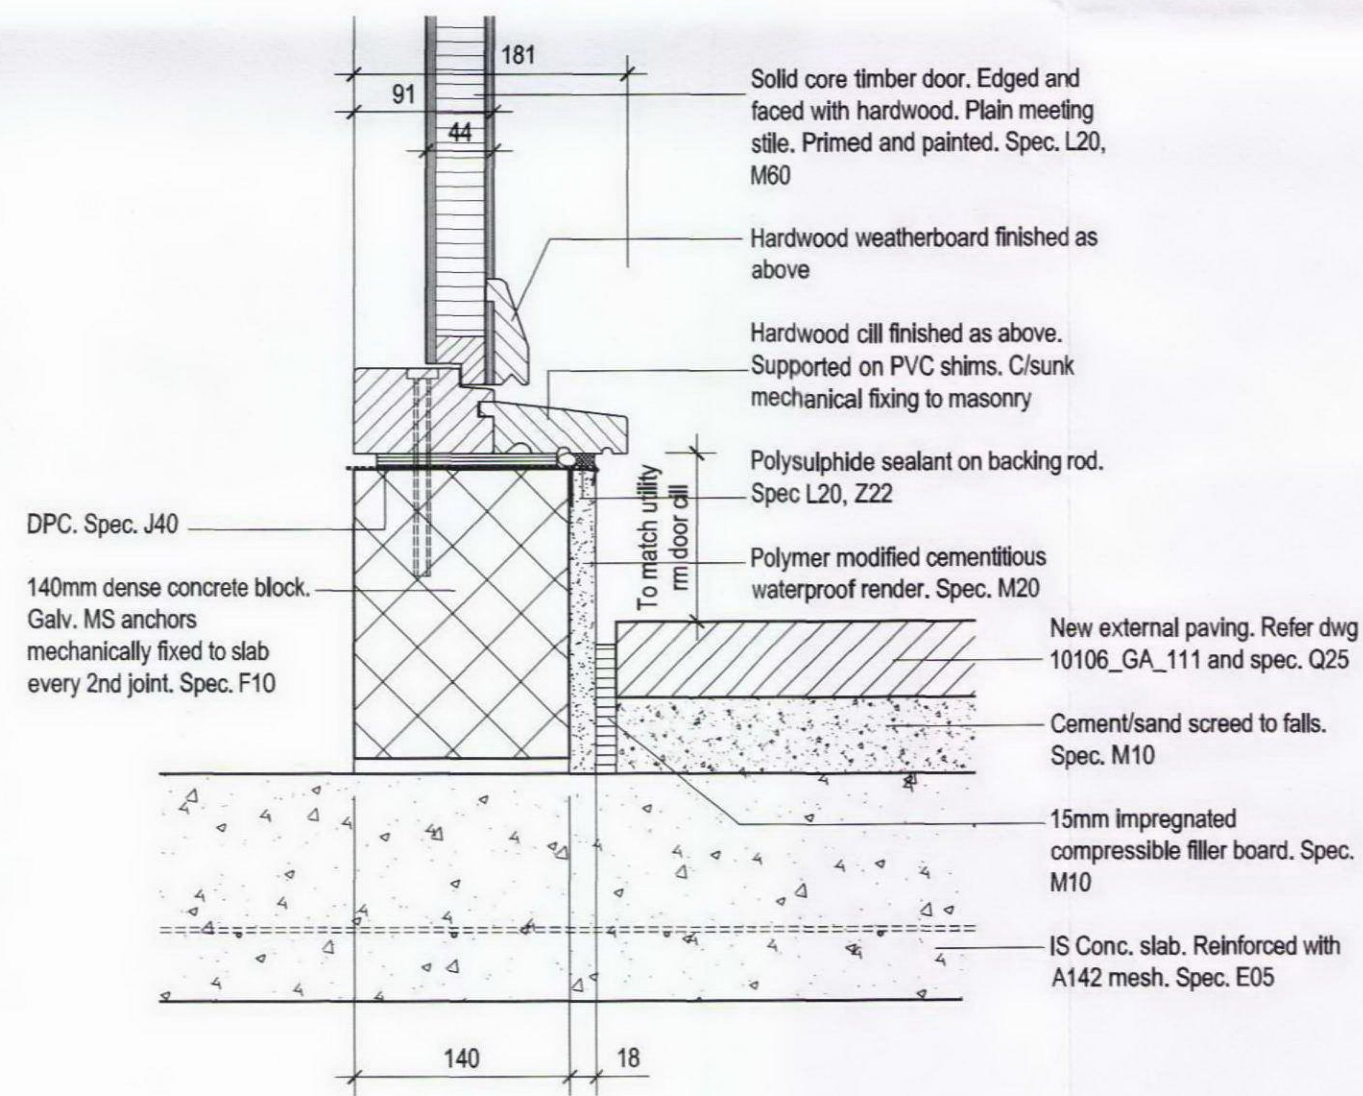


4 Cill detail
CA_151 Applies Elevation 3 dwg 10106_EL_303

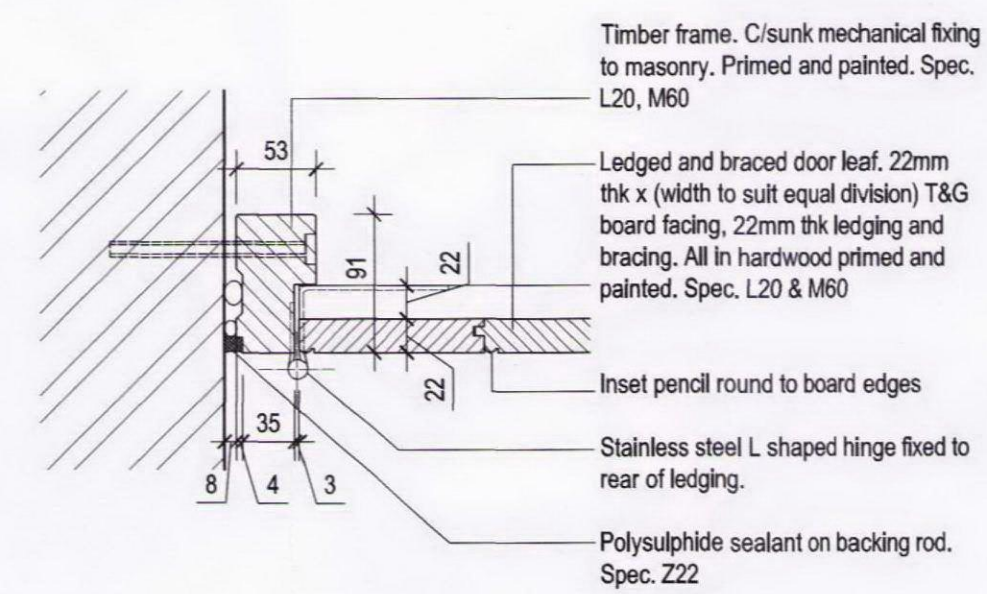

5 Head & jamb detail
CA_151 Applies Elevation 4 dwg 10106_EL_303

NOTE:
UNLESS INDICATED, THIS DRAWING IS FOR INFORMATION ONLY.
DO NOT SCALE. USE FIGURED DIMENSIONS ONLY.
ALL DIMENSIONS TO BE CHECKED ON SITE.
IF IN DOUBT ASK

STAGE E/F

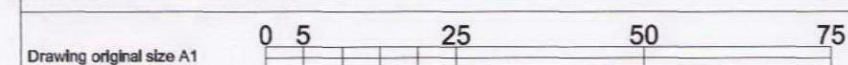

REVISION:		NOTES:	
REV	DATE	NOTE	

CLIENT:



PROJECT NAME: 1-3 BEDFORD PLACE		DATE: 06 APR 11
DRAWING TITLE: DOOR DETAILS SHEET 2		REV: -
SCALE: 1:5 @ A1		
DRAWING: 10106_CA_151		

ANDREW LETT ARCHITECTS
120 Marylebone Lane London W1U 2GG
T. +44(0)20 7486 6464 F. +44(0)20 7486 6467
E. email@andrewlettarchitects.com

DRAWN:
WH