




1 Threshold detail
CA_170 Applies Flat Entrances at 1st & 2nd Floors

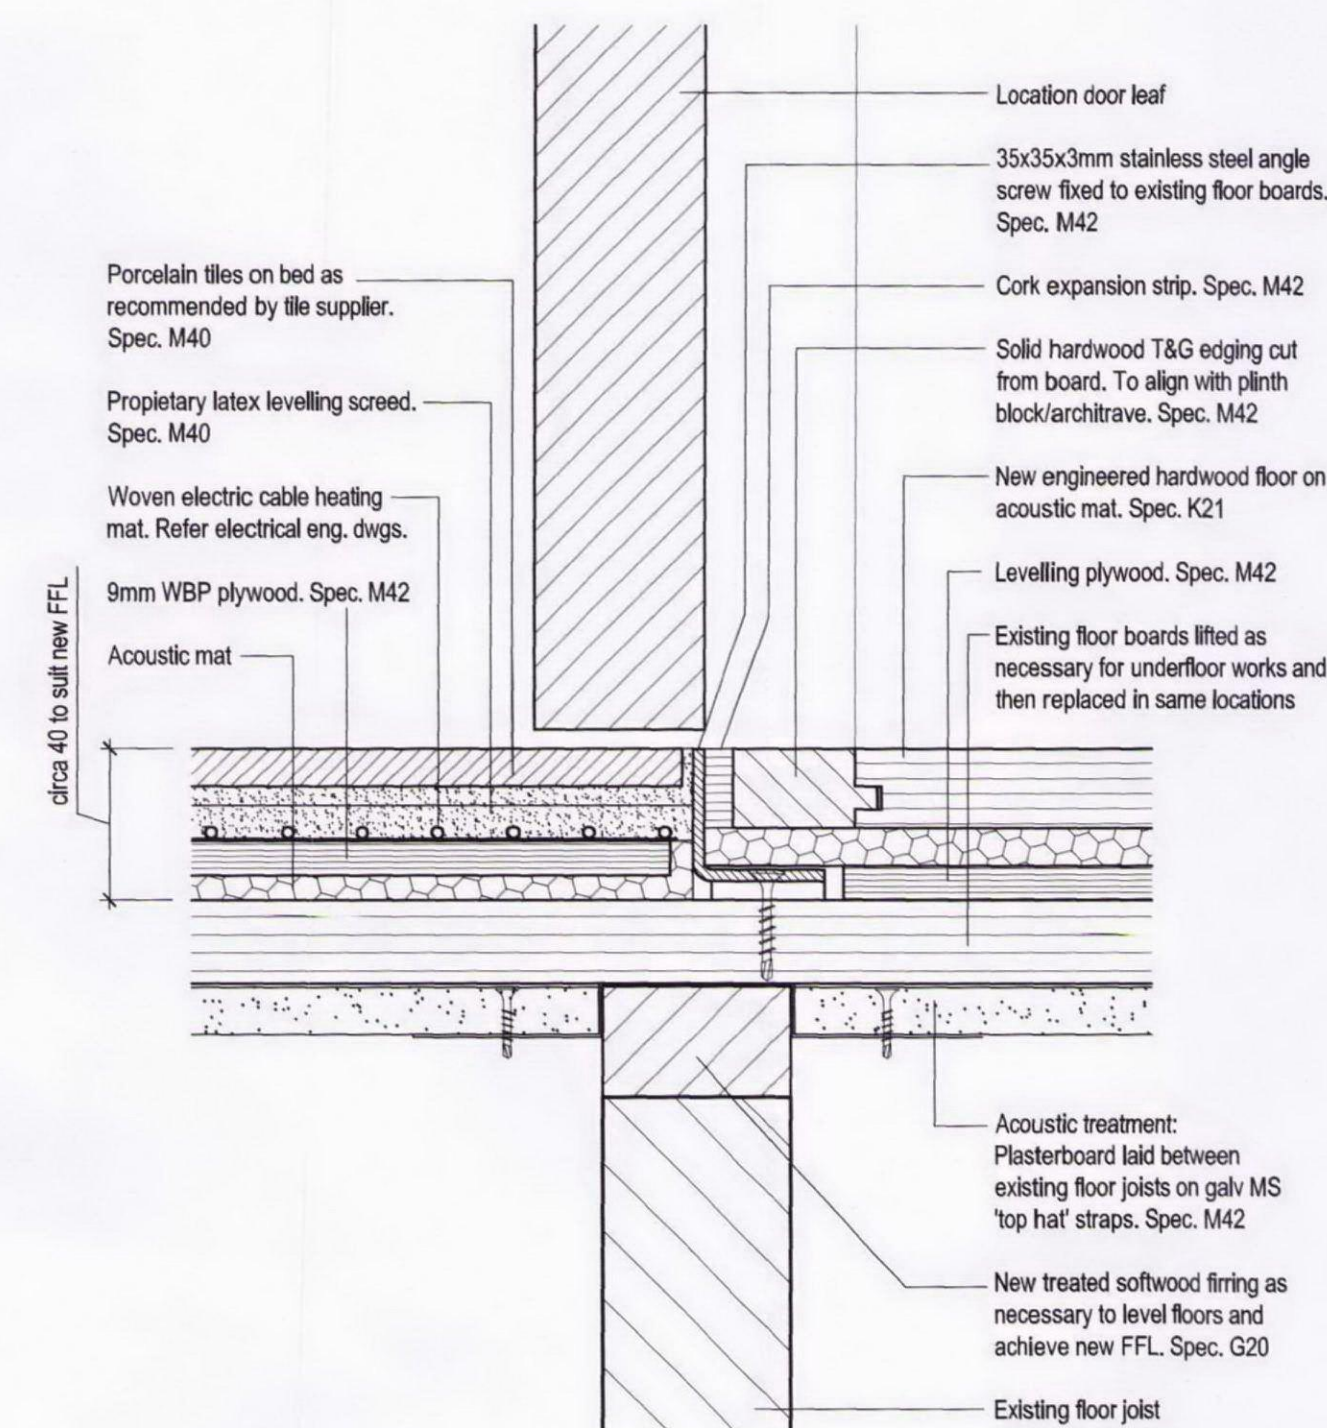


2 Threshold detail
CA_170 Applies bathroom & cloakrm entrance doors 1st, 2nd & 3rd floors

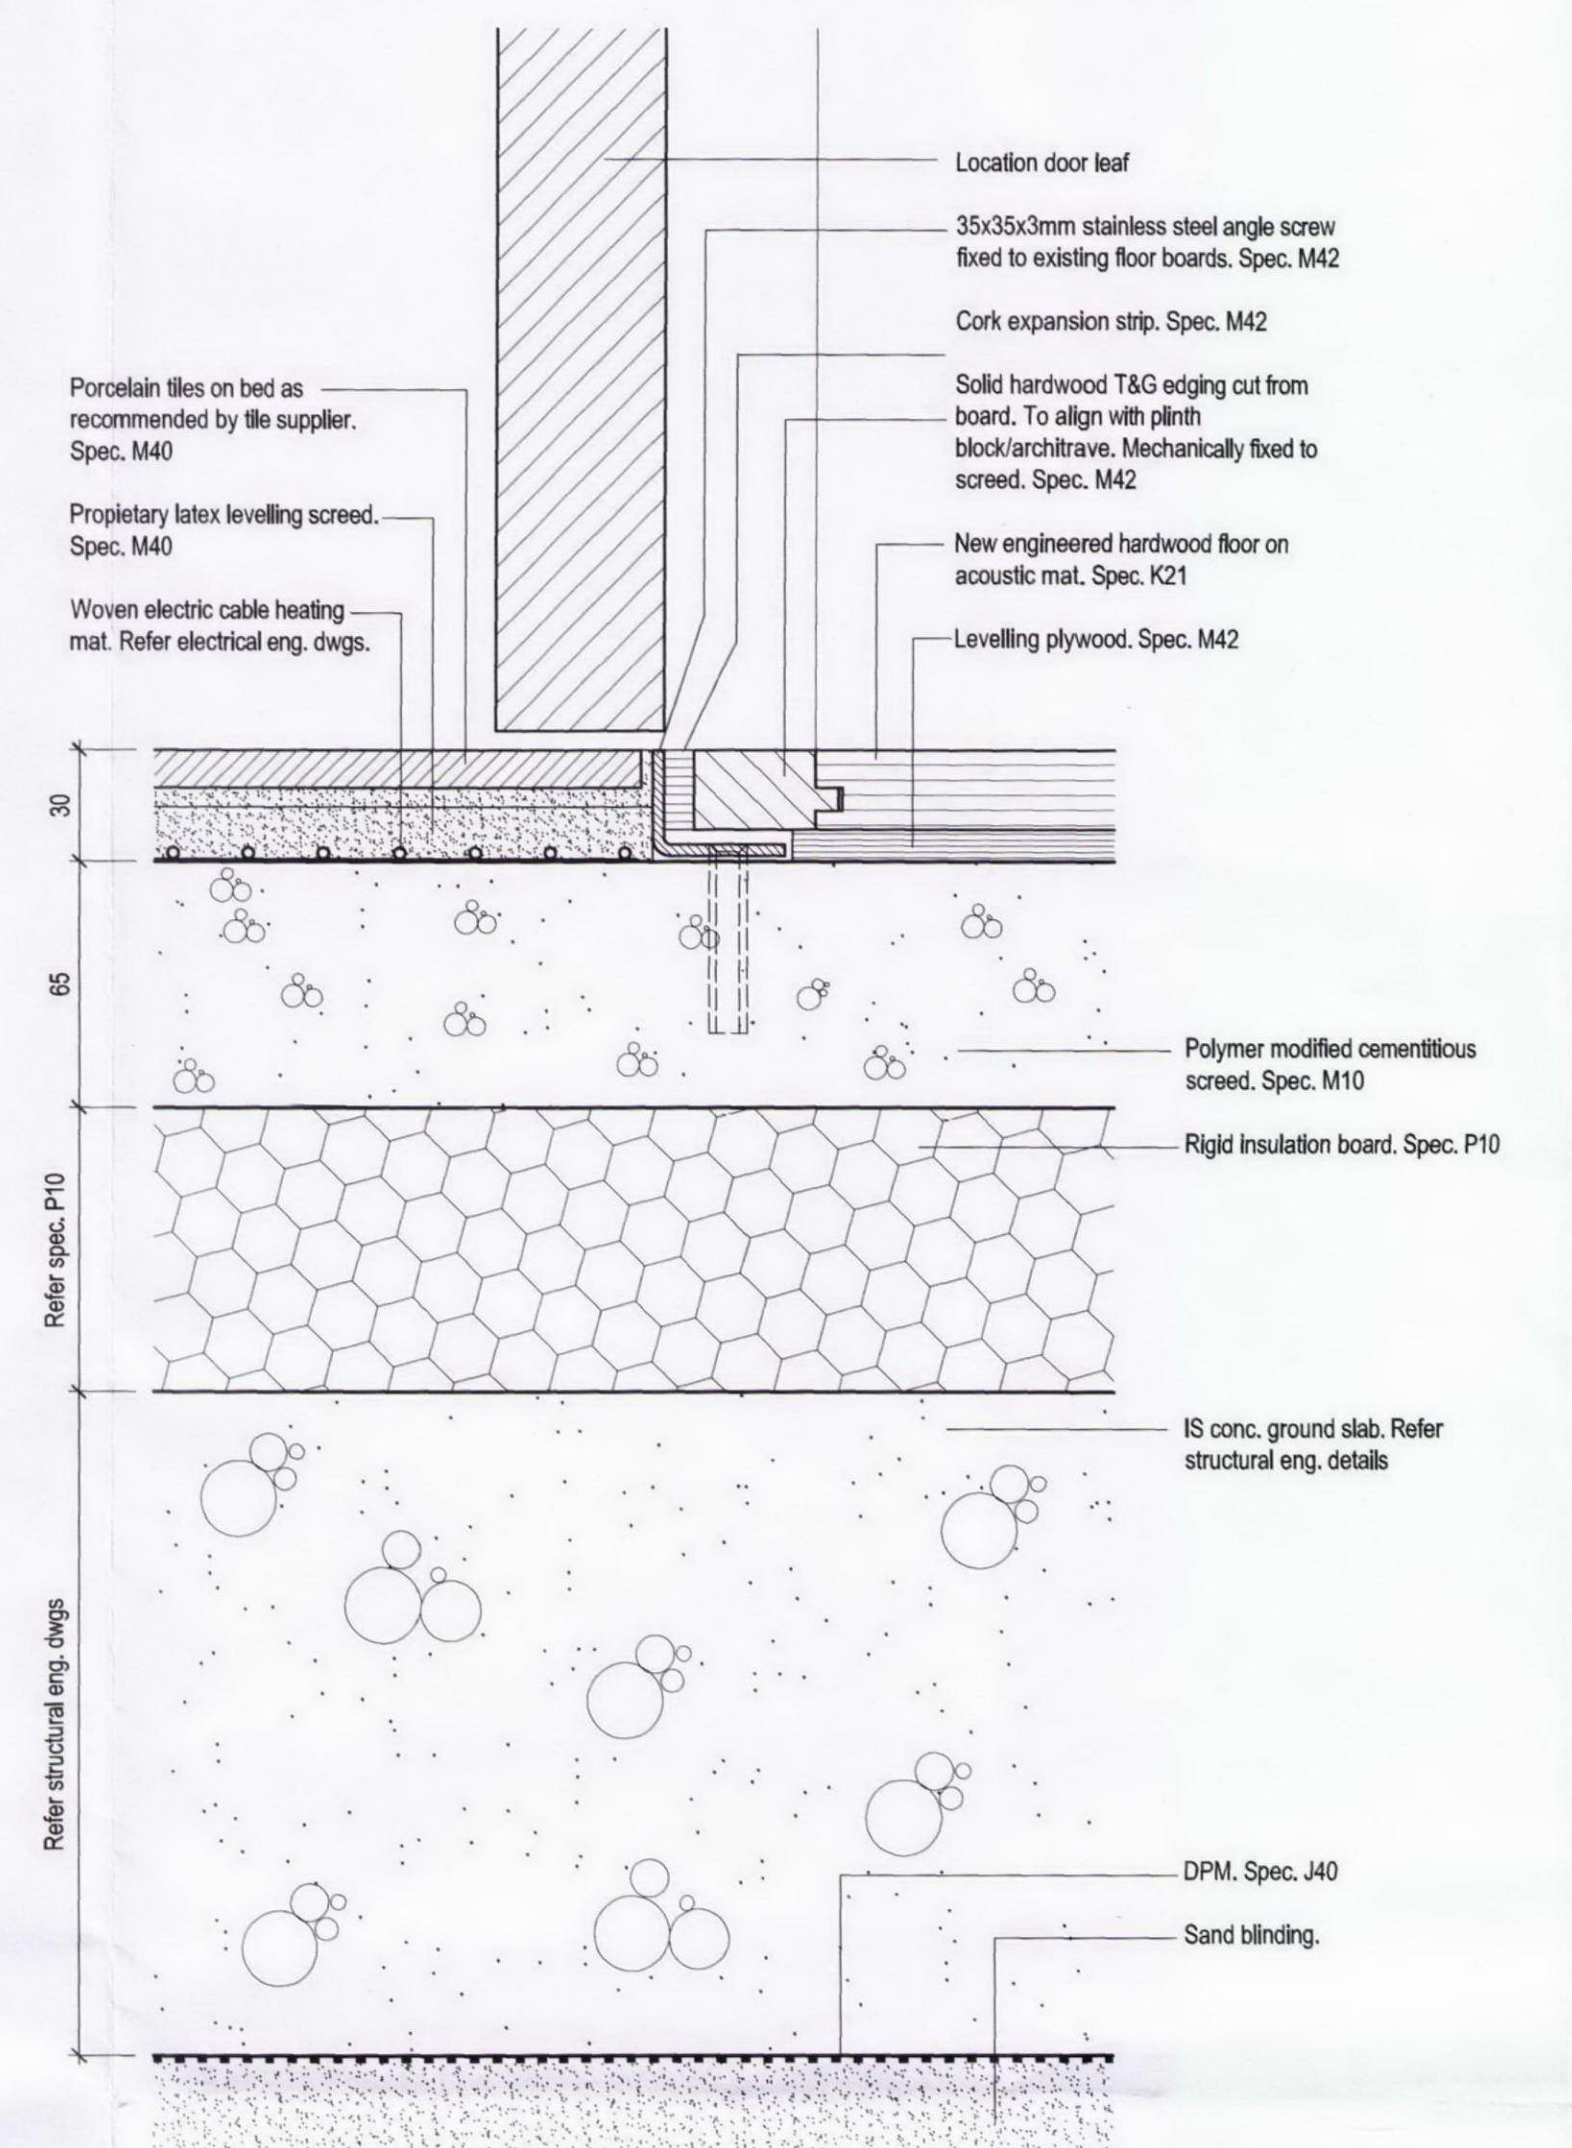


3 Threshold detail
CA_170 Applies bathroom entrance doors Lower Ground floor

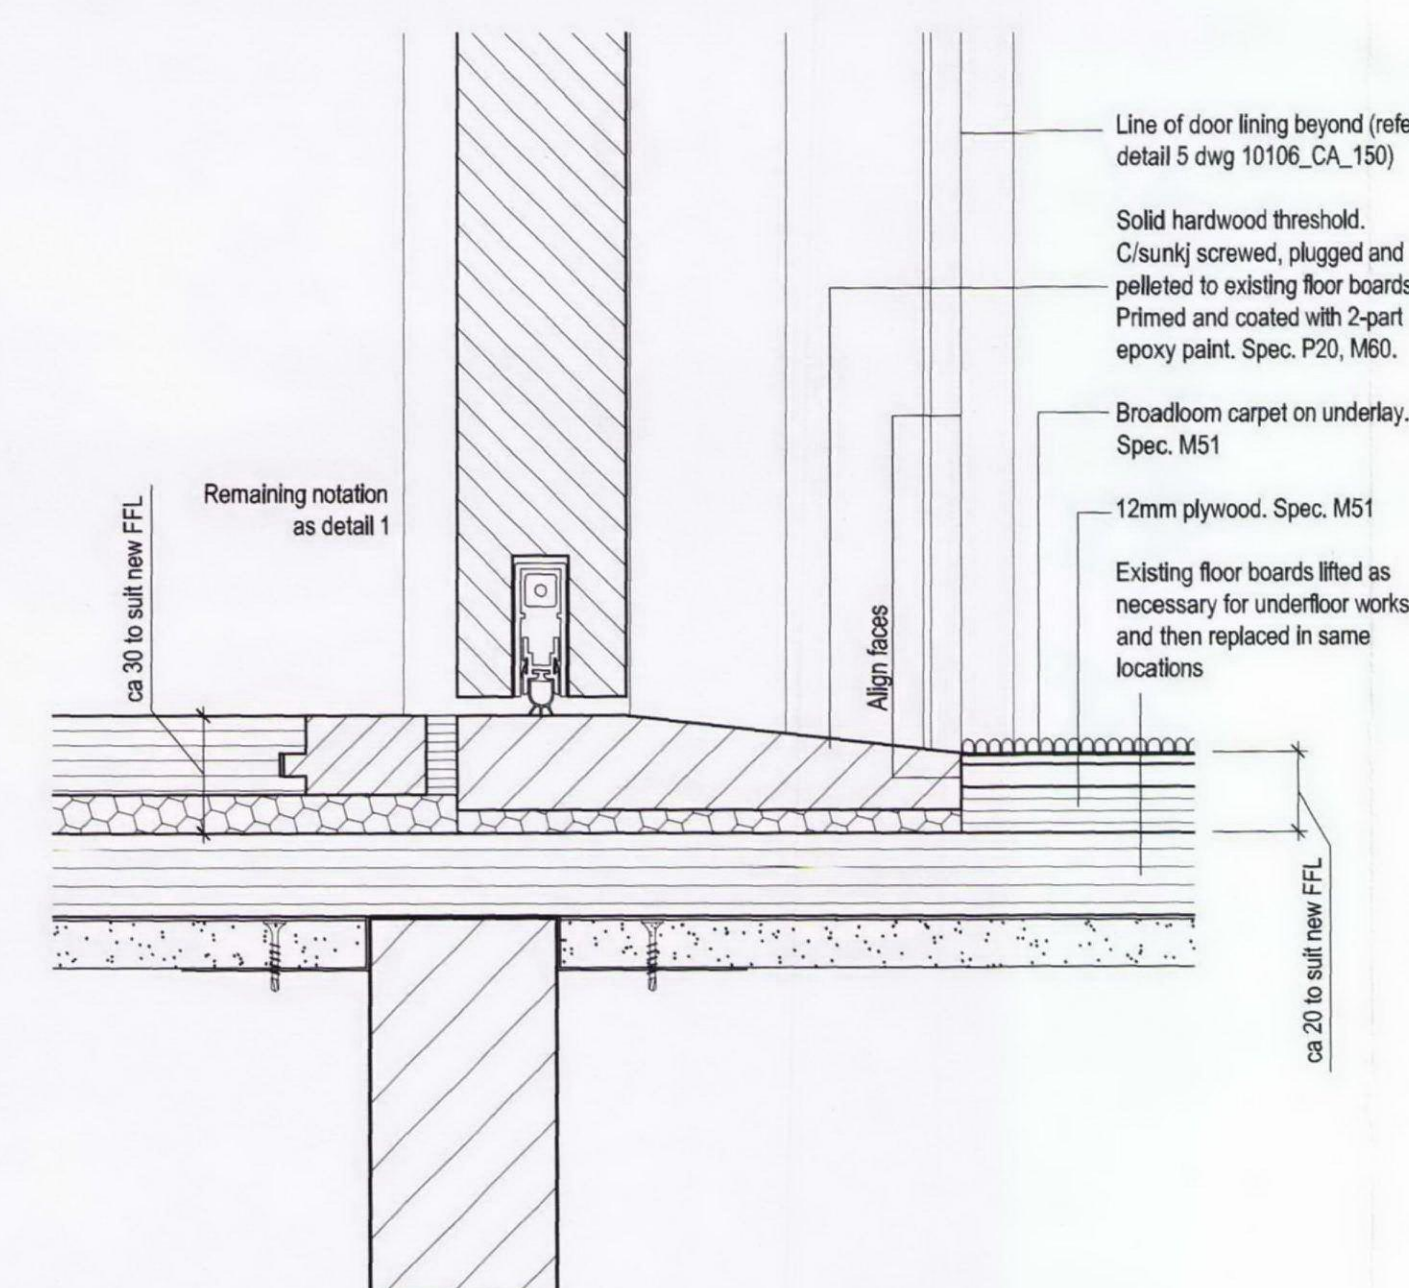


4 Door threshold
CA_170 Applies Ground floor flat entrance

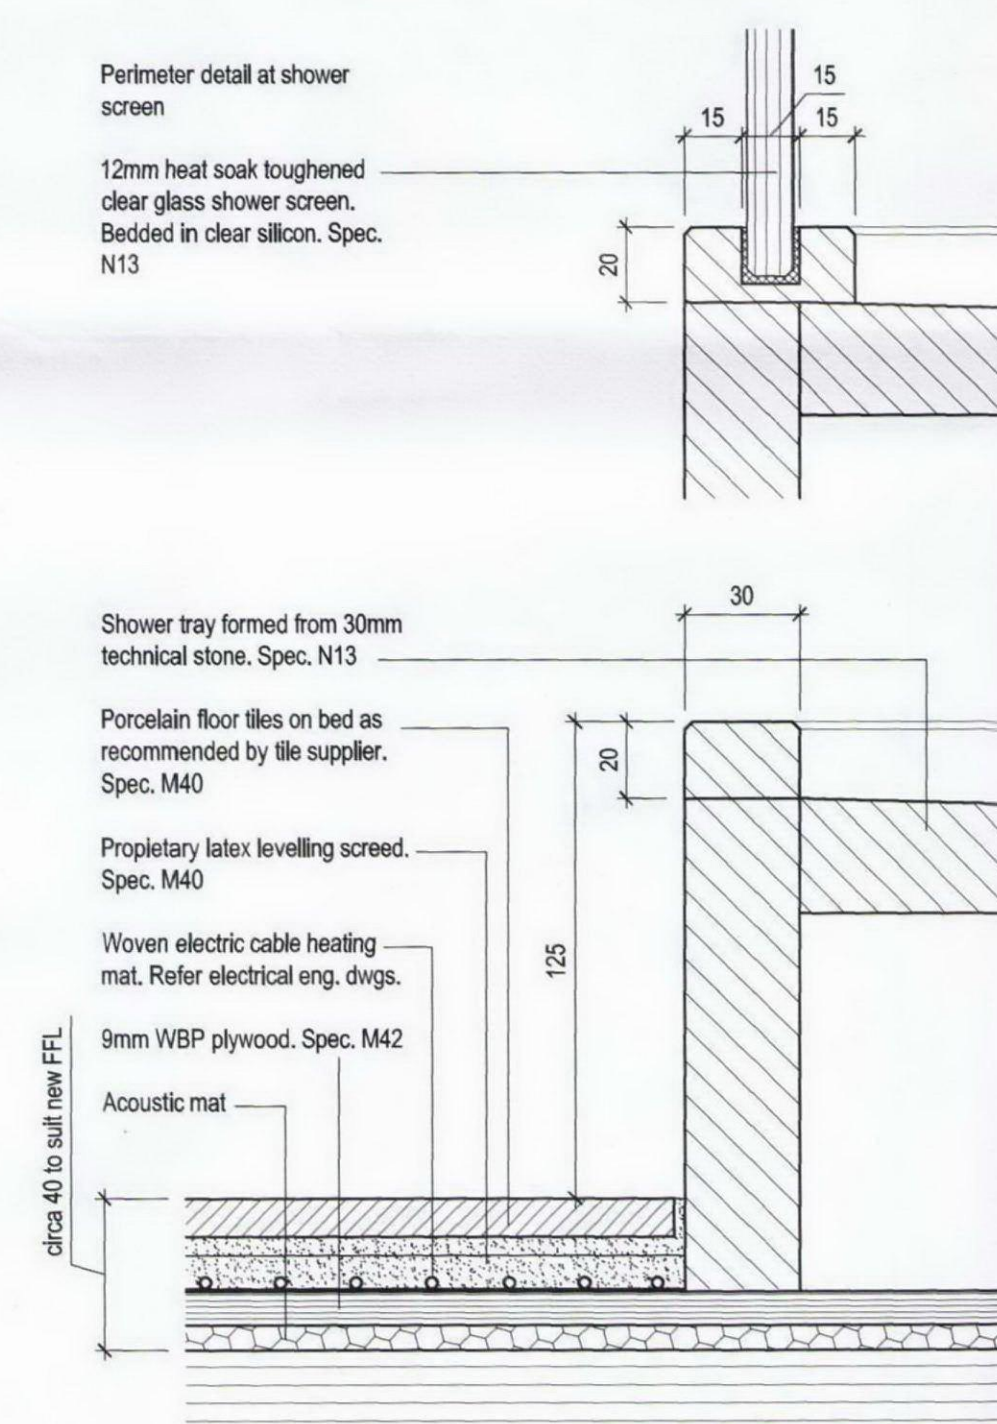


5 Shower tray
CA_170 Applies all shower bathrms

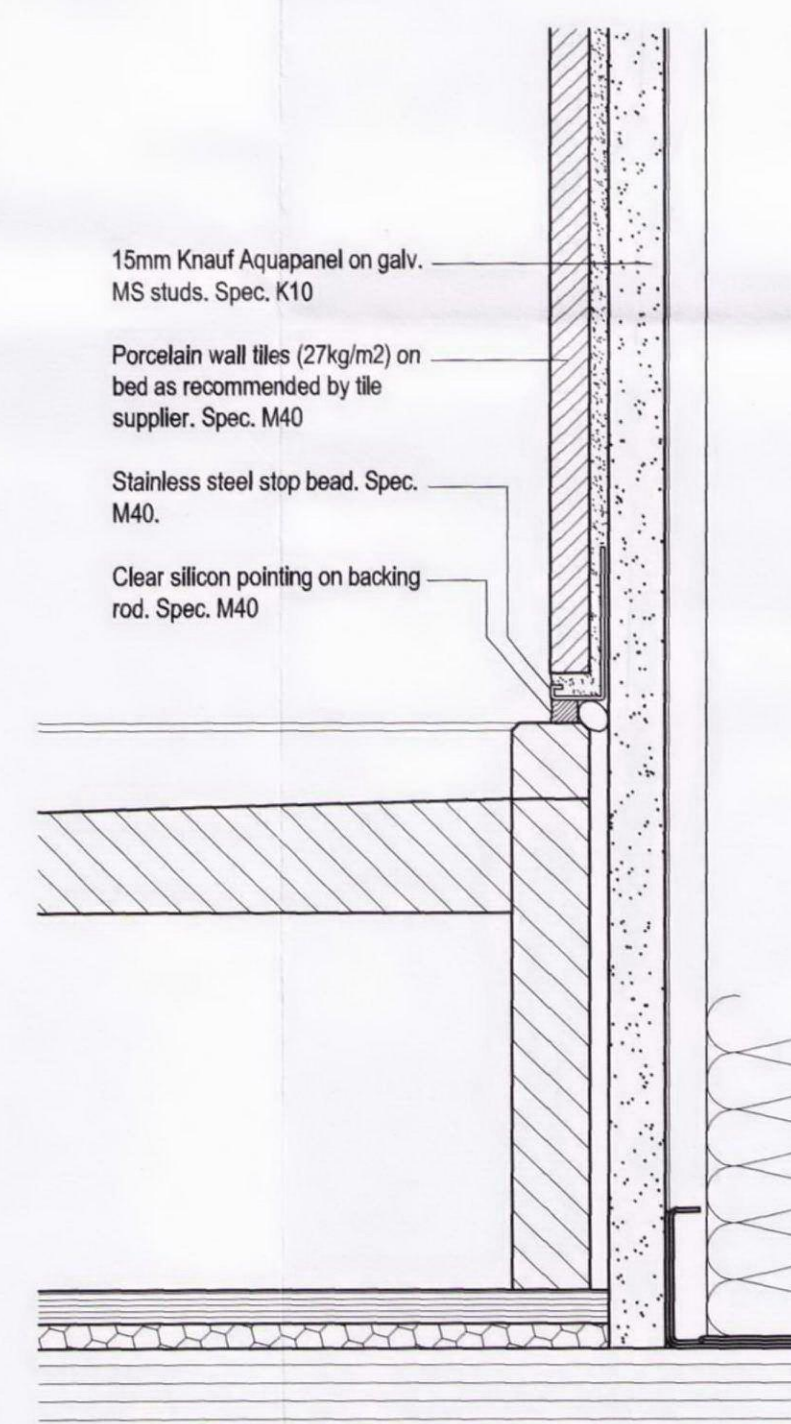


Isometric of shower tray

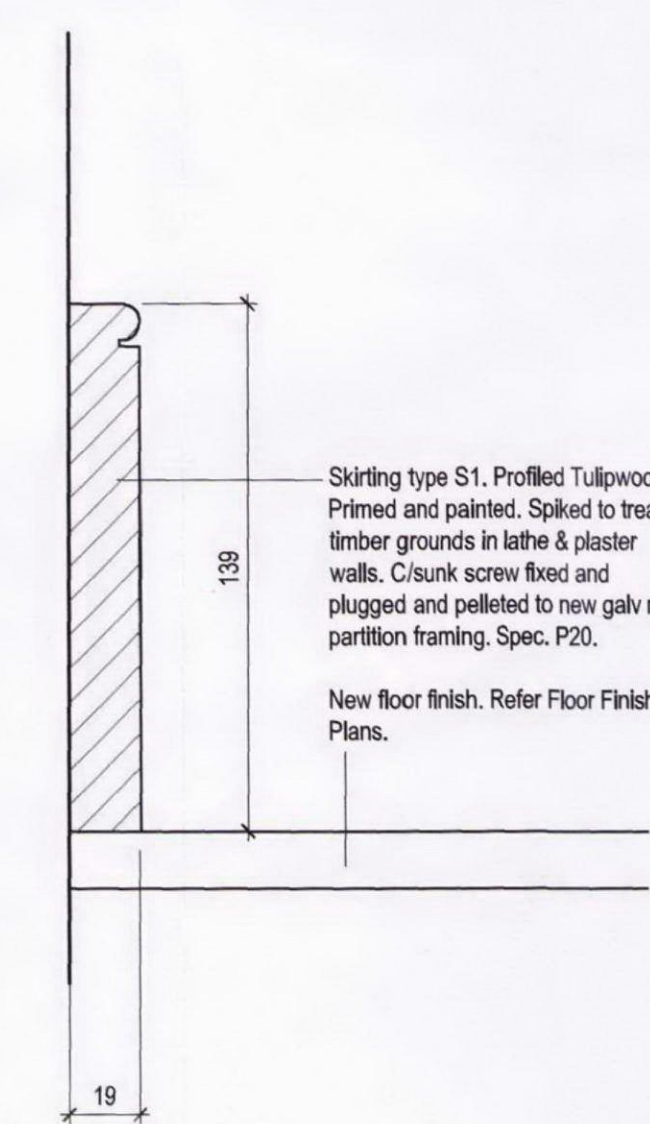

6 Skirting type S1
CA_170 Applies Lower Ground and 3rd floors

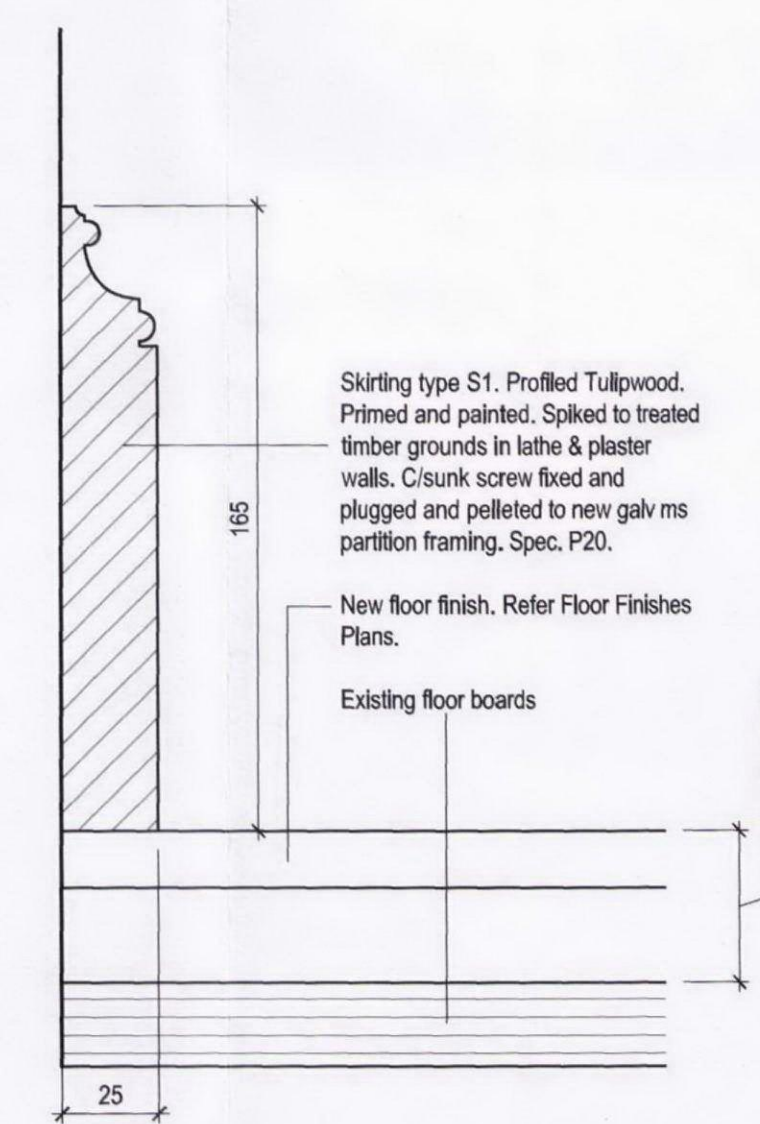

7 Skirting type S2
CA_170 Applies Ground, 1st and 2nd Floors

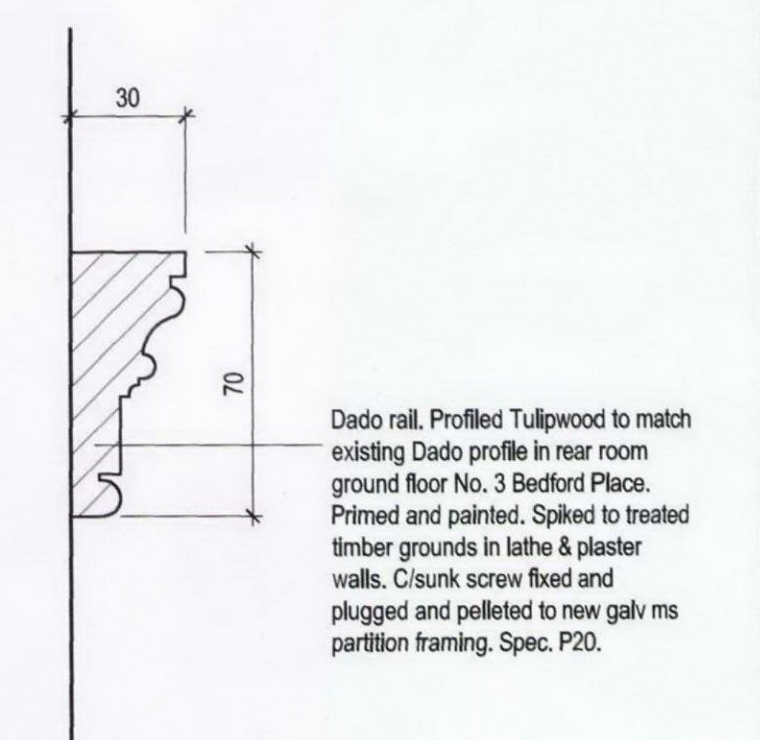

8 Dado Rail
CA_170 Applies Ground and 1st Floor

NOTE:
UNLESS INDICATED, THIS DRAWING IS FOR INFORMATION ONLY.
DO NOT SCALE, USE FIGURED DIMENSIONS ONLY.
ALL DIMENSIONS TO BE CHECKED ON SITE.
IF IN DOUBT ASK

STAGE E/F

Drawing original size A1 0 5 25 50 75

REVISION:

REV	DATE	NOTE

REV	DATE	NOTE

NOTES:

CLIENT:



ANDREW LETT ARCHITECTS
120 Marylebone Lane London W1U 2QG
T. +44(0)20 7486 6464 F. +44(0)20 7486 6467
E. email@andrewlettarchitects.com

DRAWN:
WH

PROJECT NAME:
1-3 BEDFORD PLACE
DRAWING TITLE:
FLOOR DETAILS SHEET 1
SCALE:
1:2 @ A1
DATE:
12 APR 11
REV:
-