
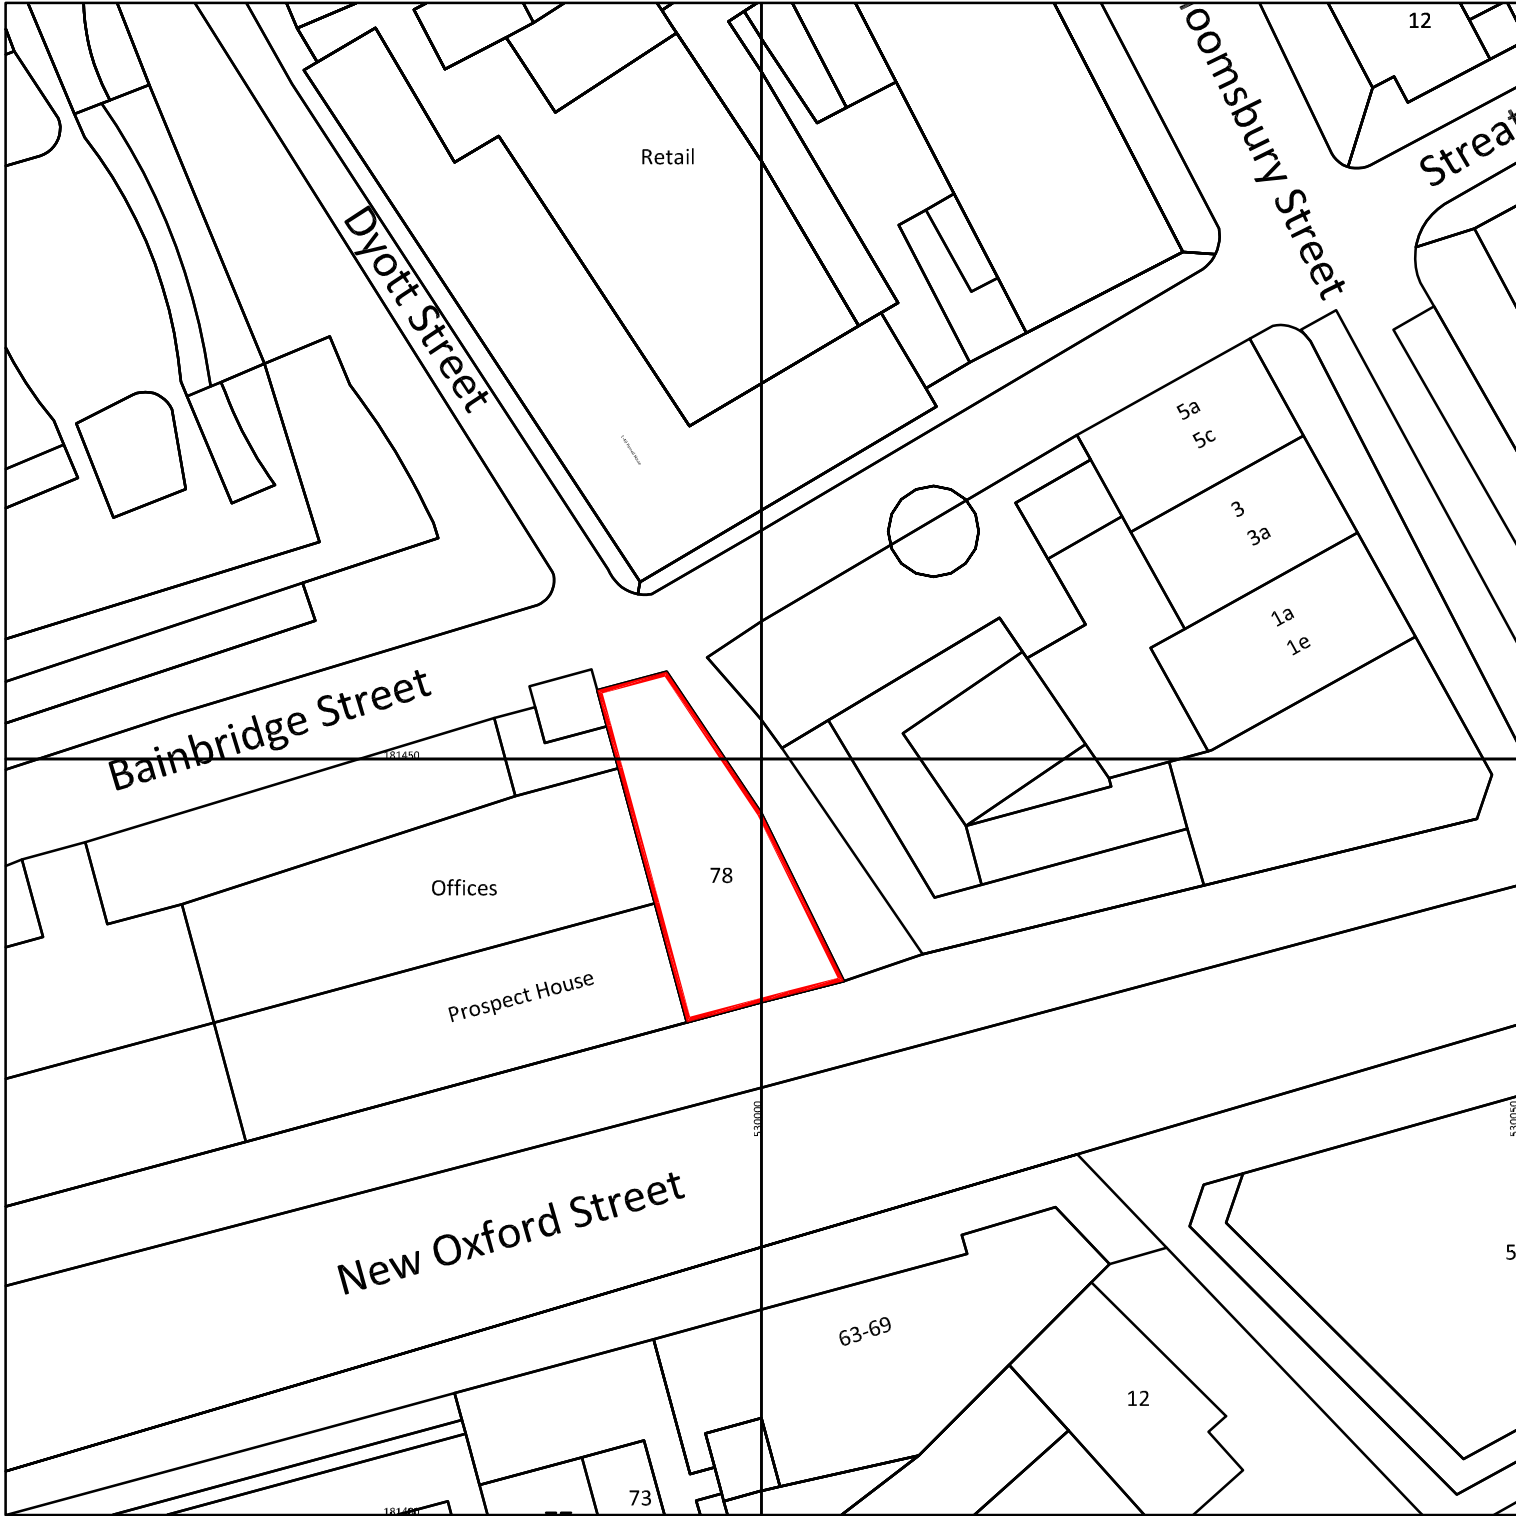


(c) UKMap Copyright: The GeoInformation Group 2012 Licence No. LANDMLDHI0003121118

Location Plan
Scale 1:1250

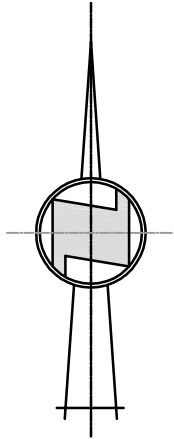

Block Plan
Scale 1:500

DESIGN RISK CONSIDERED-YES/NO
CONSTRUCTION (DESIGN & MANAGEMENT)
REGULATIONS 2007

Design Risk assessments are conducted throughout the design stage of this project, in accordance with the Company Procedures in the Health & Safety Manual and the Acop Managing Health & Safety in Construction. Where reasonably possible all areas applicable to the design have been identified and noted for action on Risk Assessment Sheets specific to this project. This drawing should be read in conjunction with the risk assessments. This information is to be provided to the CDM Co-ordinator to be included in the Health & Safety Plan.

- GENERAL NOTES
1. No dimensions to be scaled from this drawing.
 2. The contractor must verify all figured dimensions on site before commencing any work or making any shop drawings.
 3. This drawing is the sole copyright of PSK Prout Tilbrook and no part may be reproduced without written consent.

NOTES

REVISION

DRAWING TYPE:

PLANNING

CLIENT
FAIRGATE ESTATES LTD.

PROJECT
78 NEW OXFORD STREET

DRAWING TITLE
LOCATION AND BLOCK PLAN

PSK Prout Tilbrook
CHARTERED SURVEYORS
131 Baker Street, London, W1U 6SE
Tel: 020 7486 7707 Fax: 020 7486 0644

| | | | |
|----------------|-------------|------------|-----------------|
| DATE | MAY 2012 | SCALE | AS NOTED @A3 |
| DRAWN BY | PW | CHECKED BY | |
| DRAWING NUMBER | PSK4157-P01 | REVISION | |