



Existing Southern Elevation

Existing Eastern Elevation


Existing Northern Elevation

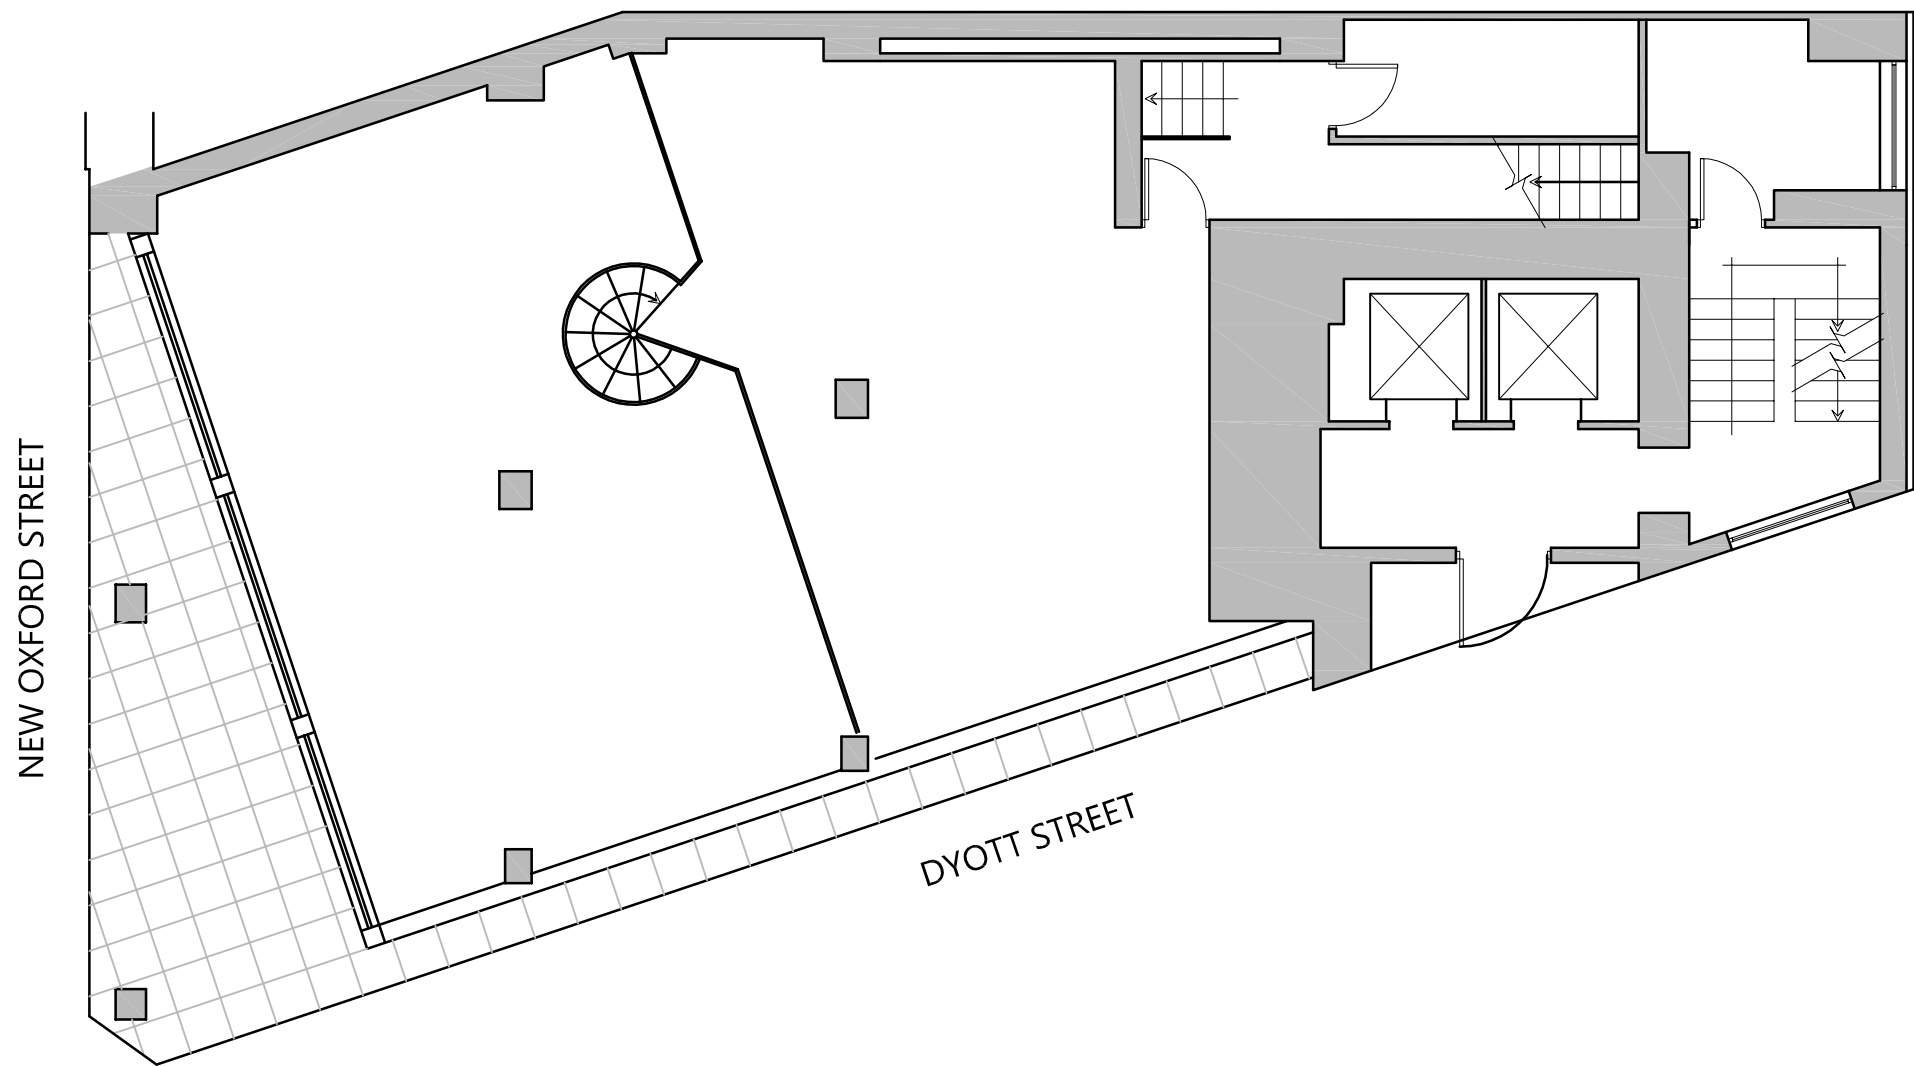


Existing Mezzanine Floor

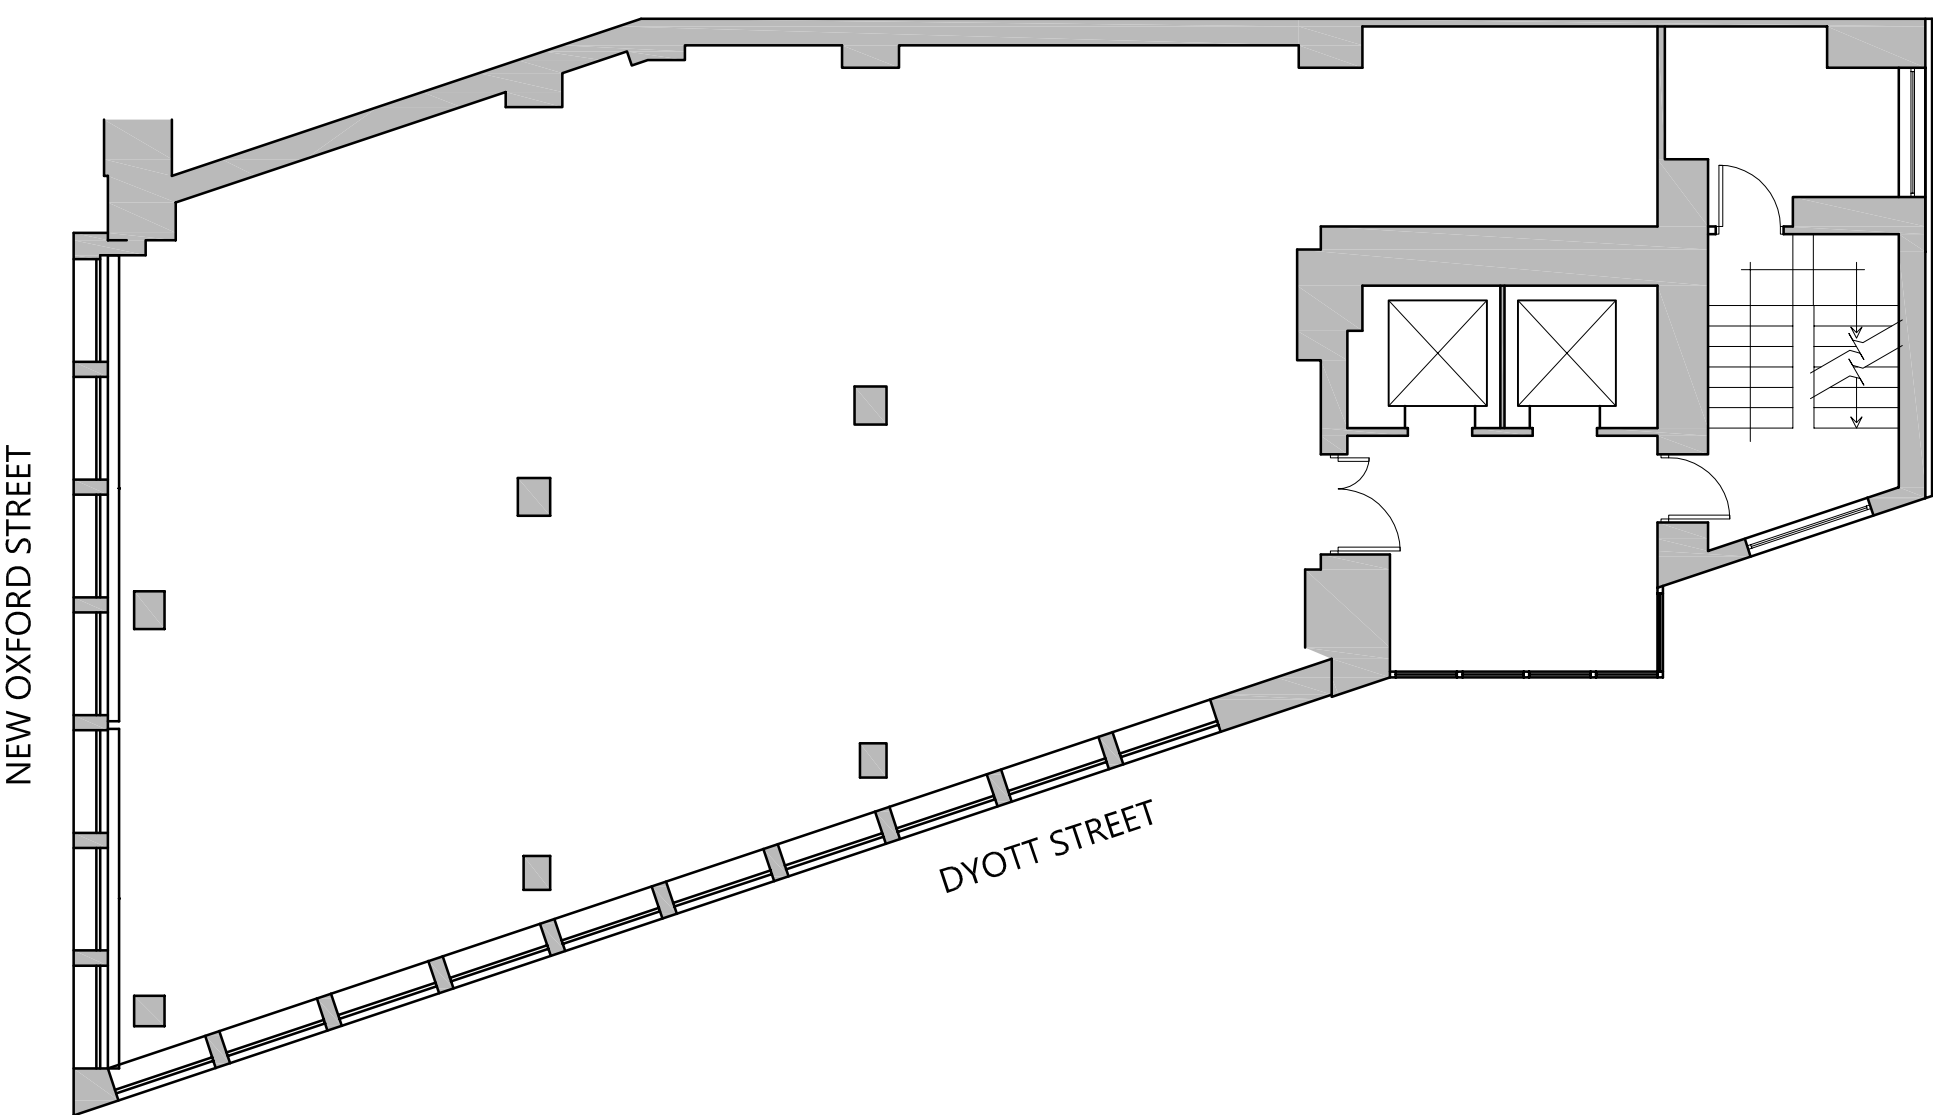

Existing Upper Floors (1st - 8th)

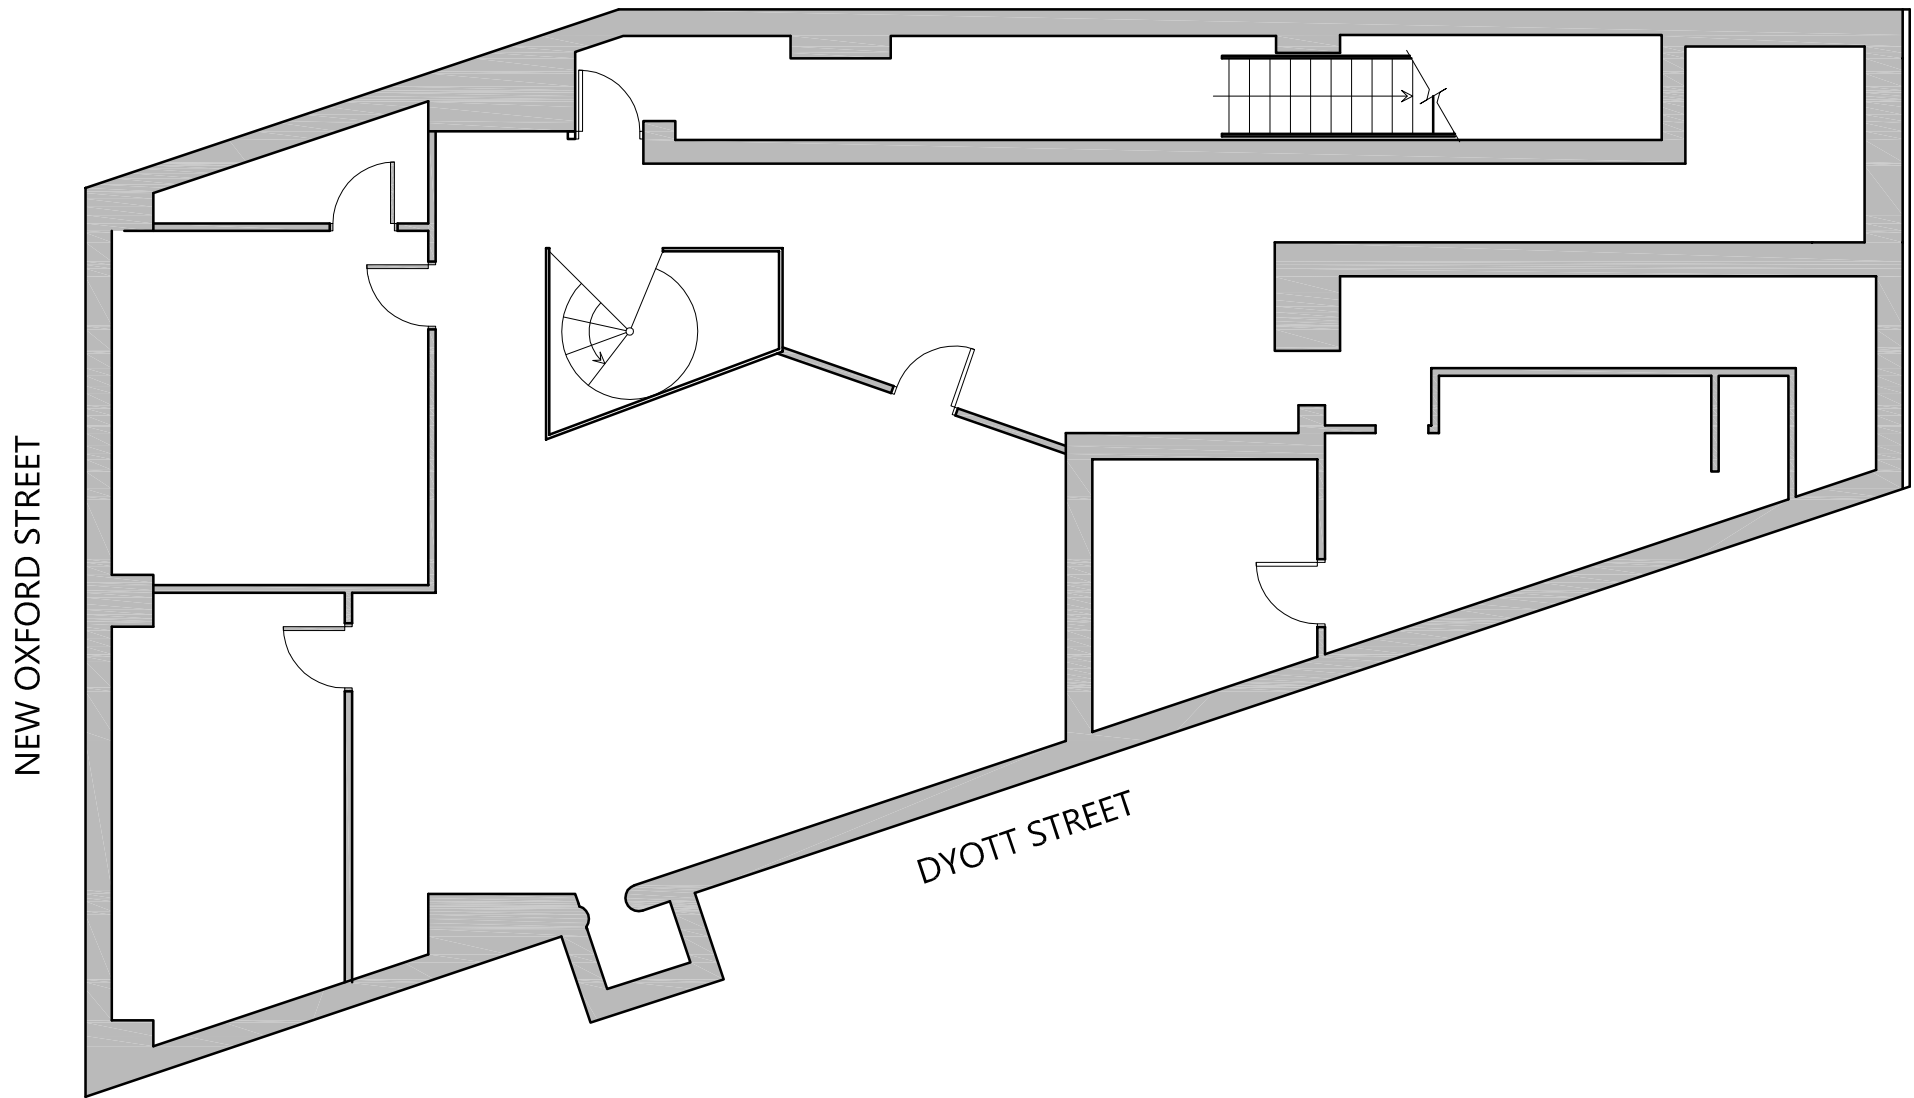

Existing Lower Ground Floor

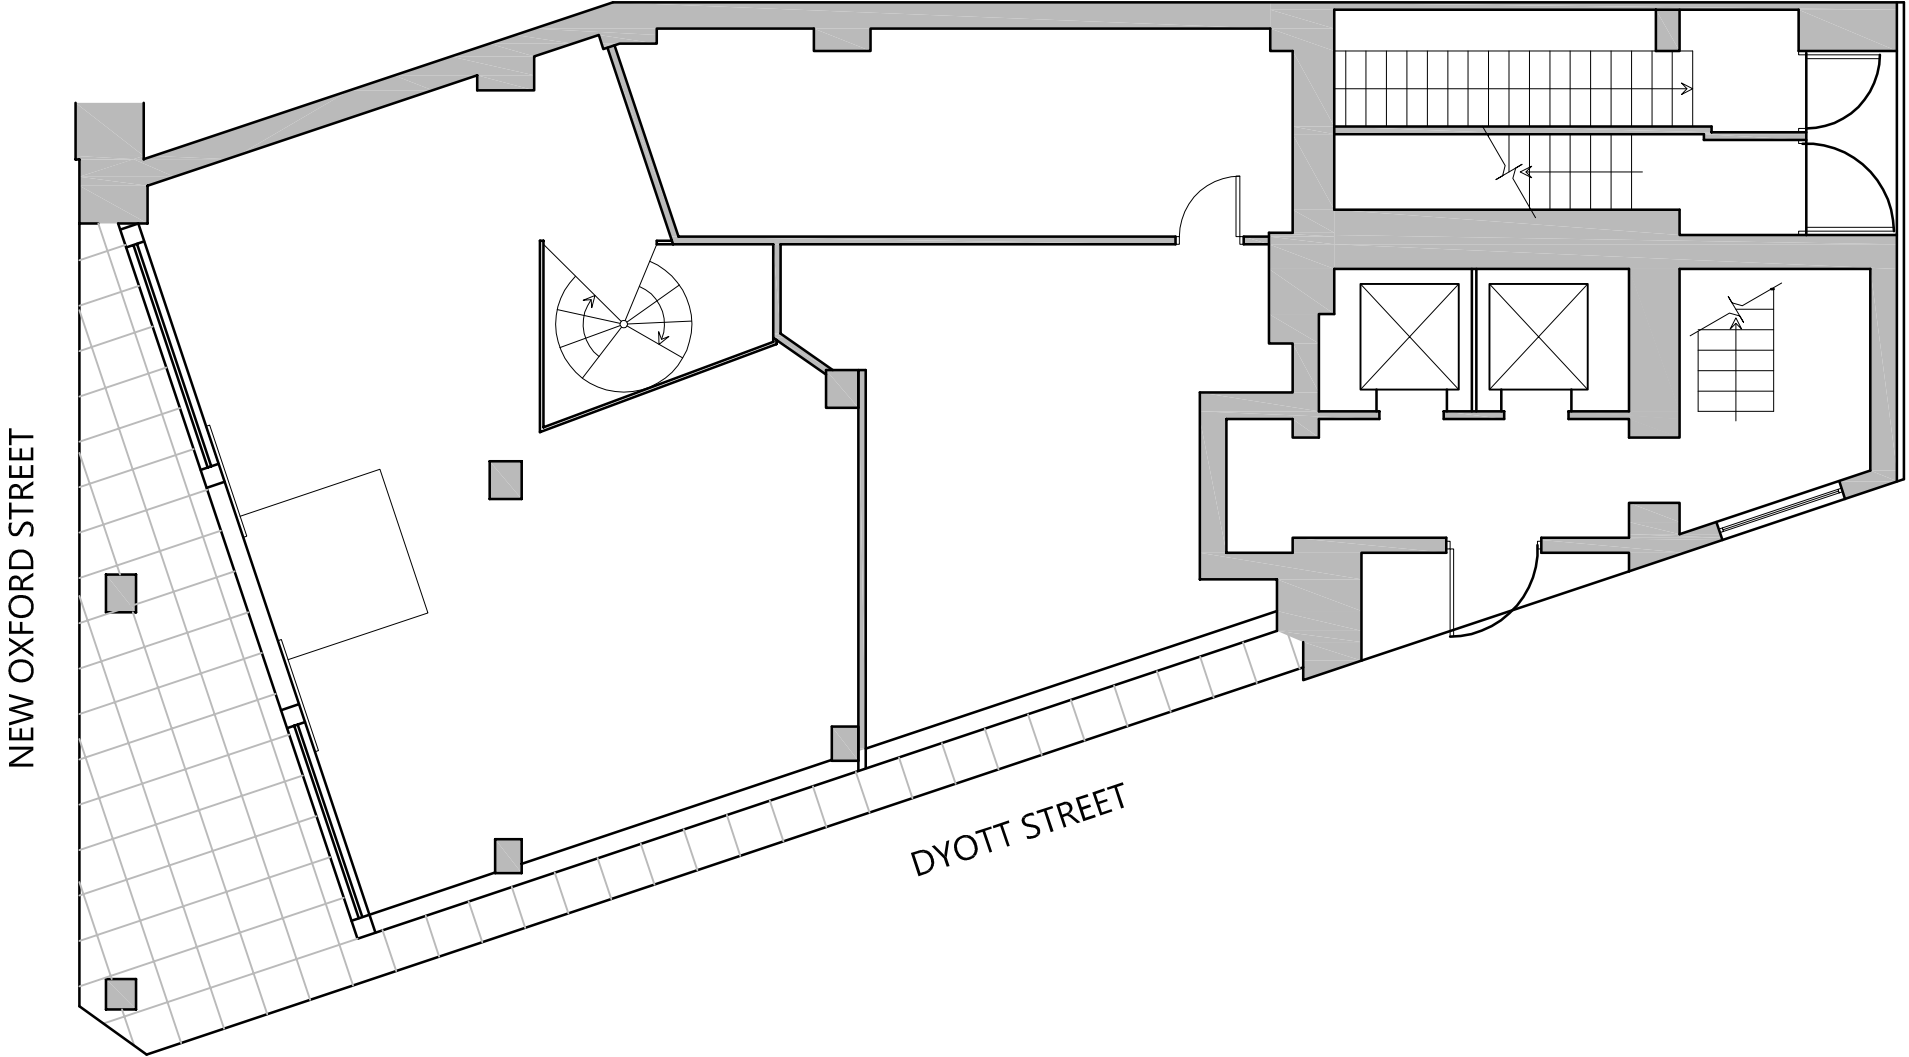

Existing Ground Floor

DESIGN RISK CONSIDERED-YES/NO
CONSTRUCTION (DESIGN & MANAGEMENT)
REGULATIONS 2007

Design Risk assessments are conducted throughout the design stage of this project, in accordance with the Company Procedures in the Health & Safety Manual and the Acop Managing Health & Safety in Construction . Where reasonably possible all areas applicable to the design have been identified and noted for action on Risk Assessment Sheets specific to this project. This drawing should be read in conjunction with the risk assessments. This information is to be provided to the CDM Co-ordinator to be included in the Health & Safety Plan.

GENERAL NOTES

1. No dimensions to be scaled from this drawing.
2. The contractor must verify all figured dimensions on site before commencing. any work or making any shop drawings.
3. This drawing is the sole copyright of PSK Prout Tilbrook and no part may be reproduced without written consent.

NOTES

REVISION
DRAWING TYPE:

PRELIMINARY

CLIENT
FAIRGATE ESTATES LTD.

PROJECT
78 NEW OXFORD STREET
LONDON

DRAWING TITLE
EXISTING PLANS AND
ELEVATIONS



131 Baker Street, London, W1U 6SE
Tel: 020 7486 7707 Fax: 020 7486 0644
www.psk.co.uk

DATE	MAY 2012	SCALE
DRAWN BY	PW	1:100 @ AI
CHECKED BY		
DRAWING NUMBER	PSK4I57-P02	REVISION