




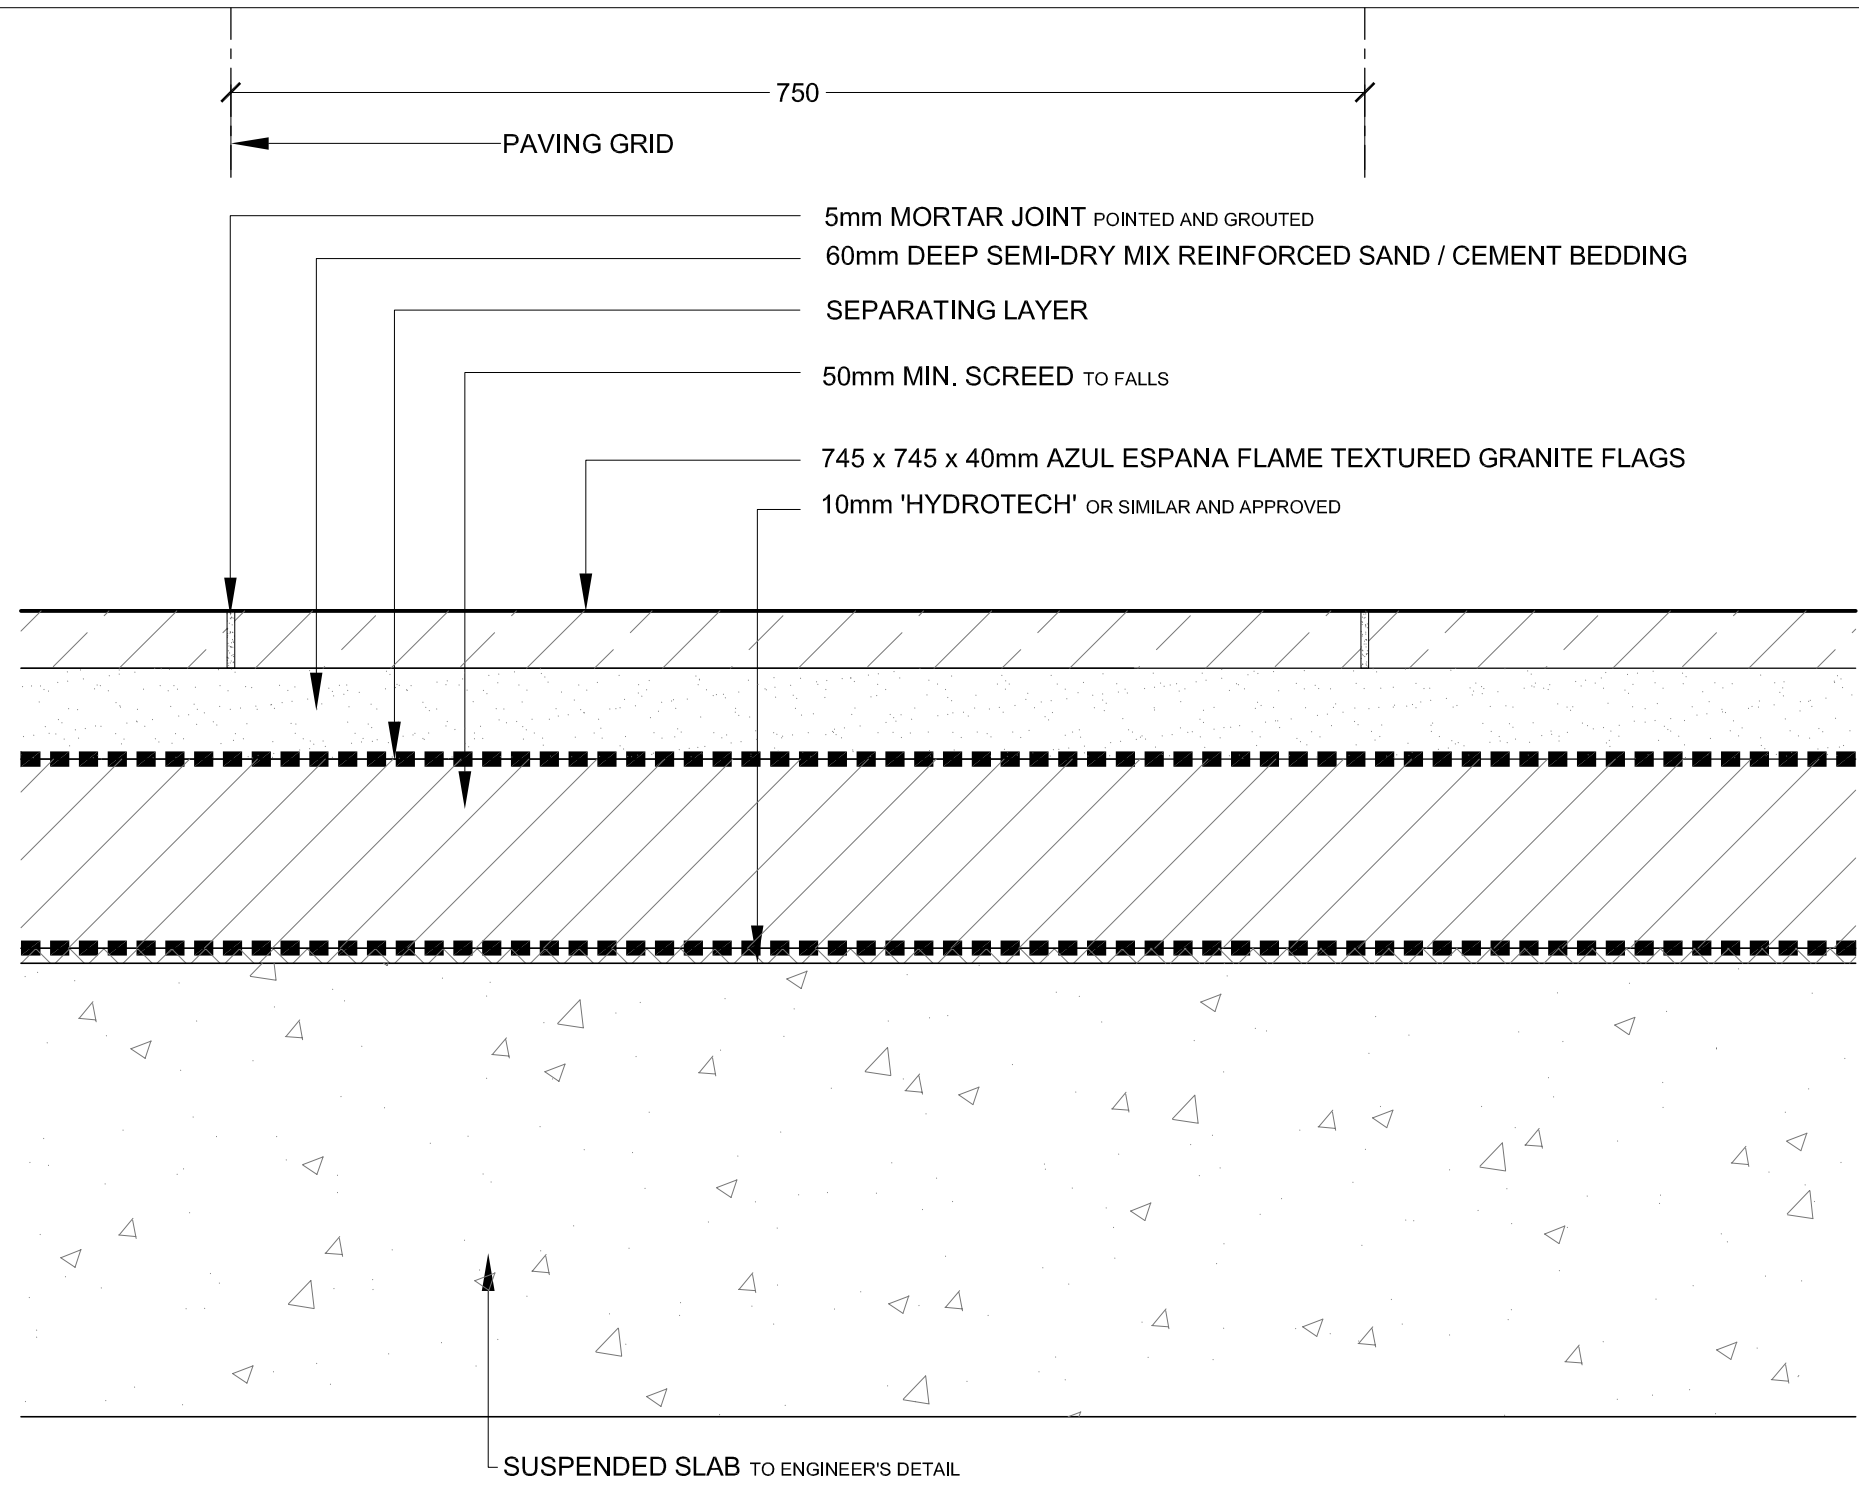

4 745x745x40mm GRANITE PAVING ON SUSPENDED SLAB
SCALE 1:5

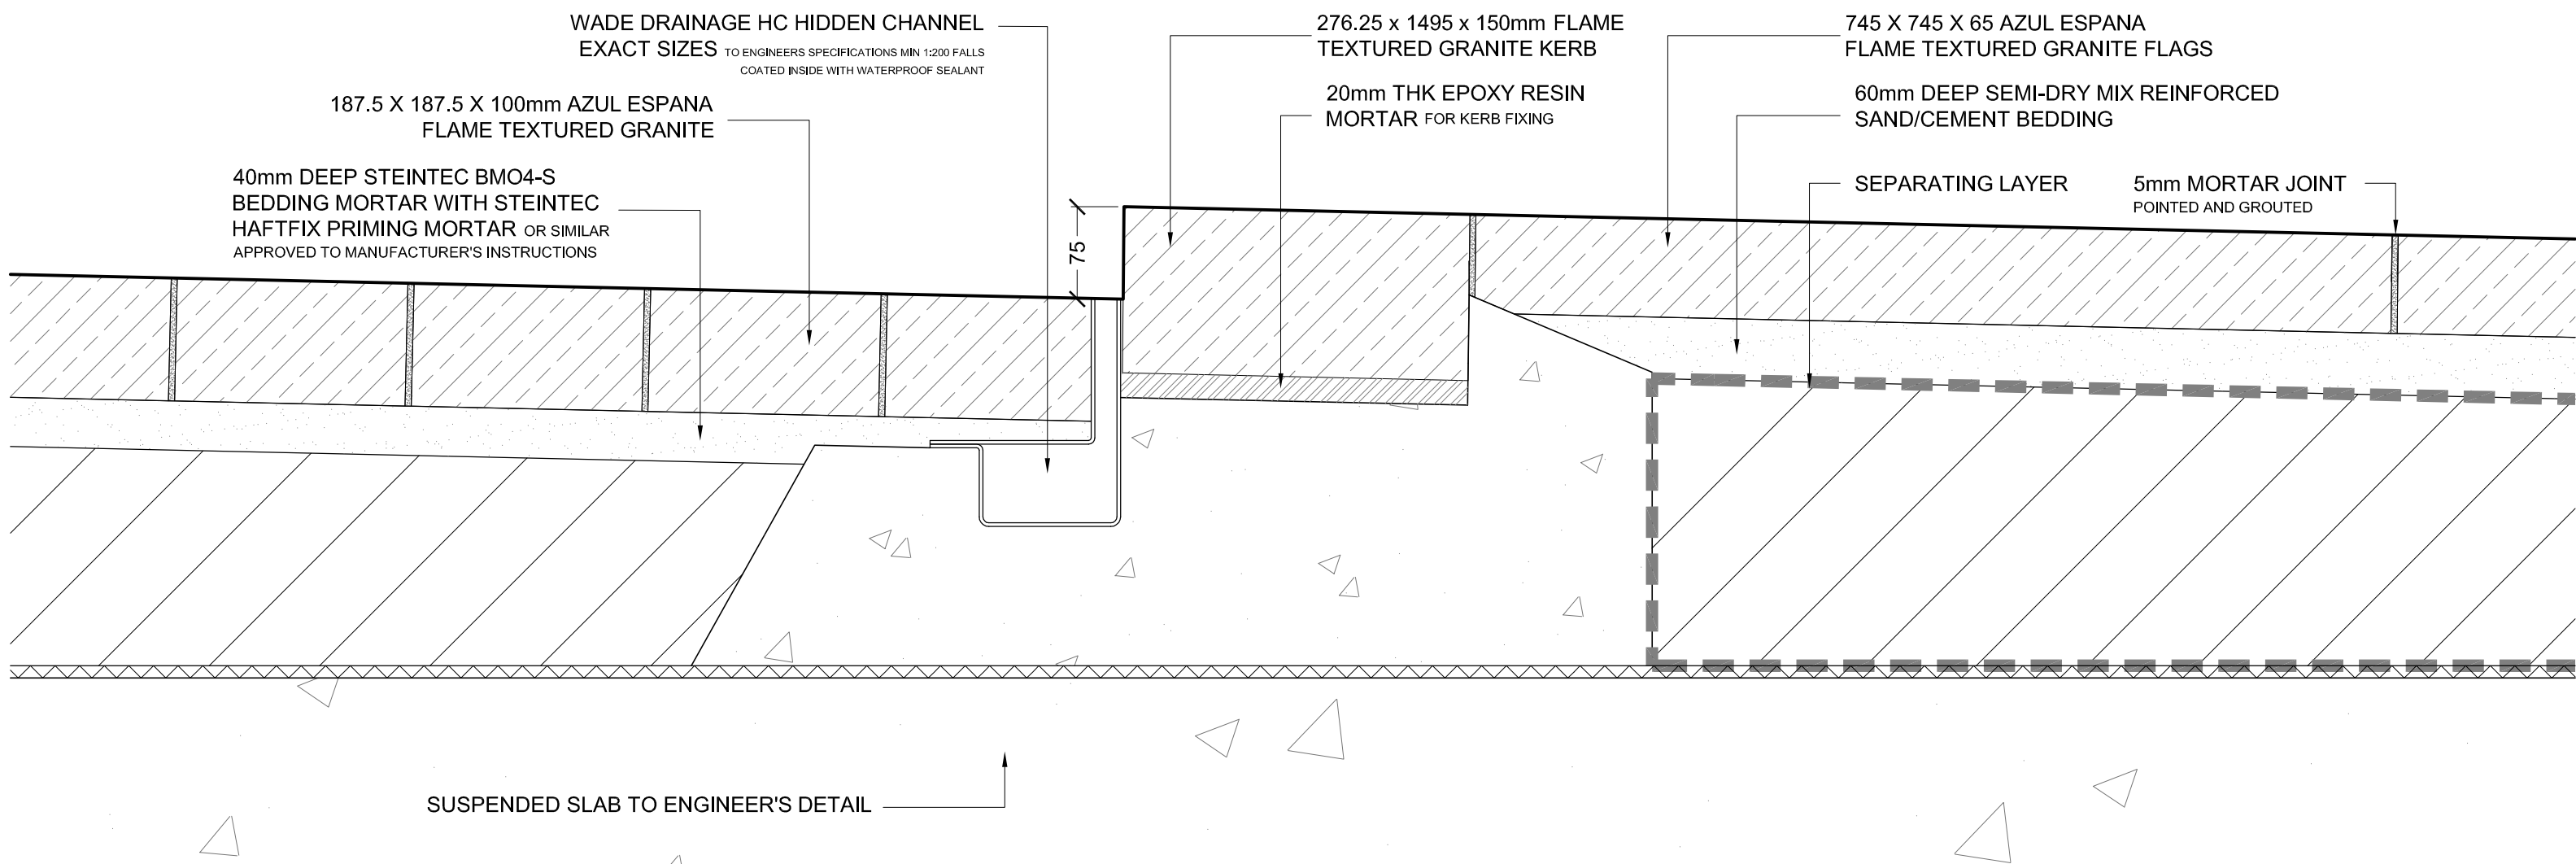

6 KERB DETAIL MATERIAL CHANGE ON SUSPENDED SLAB
SCALE 1:5

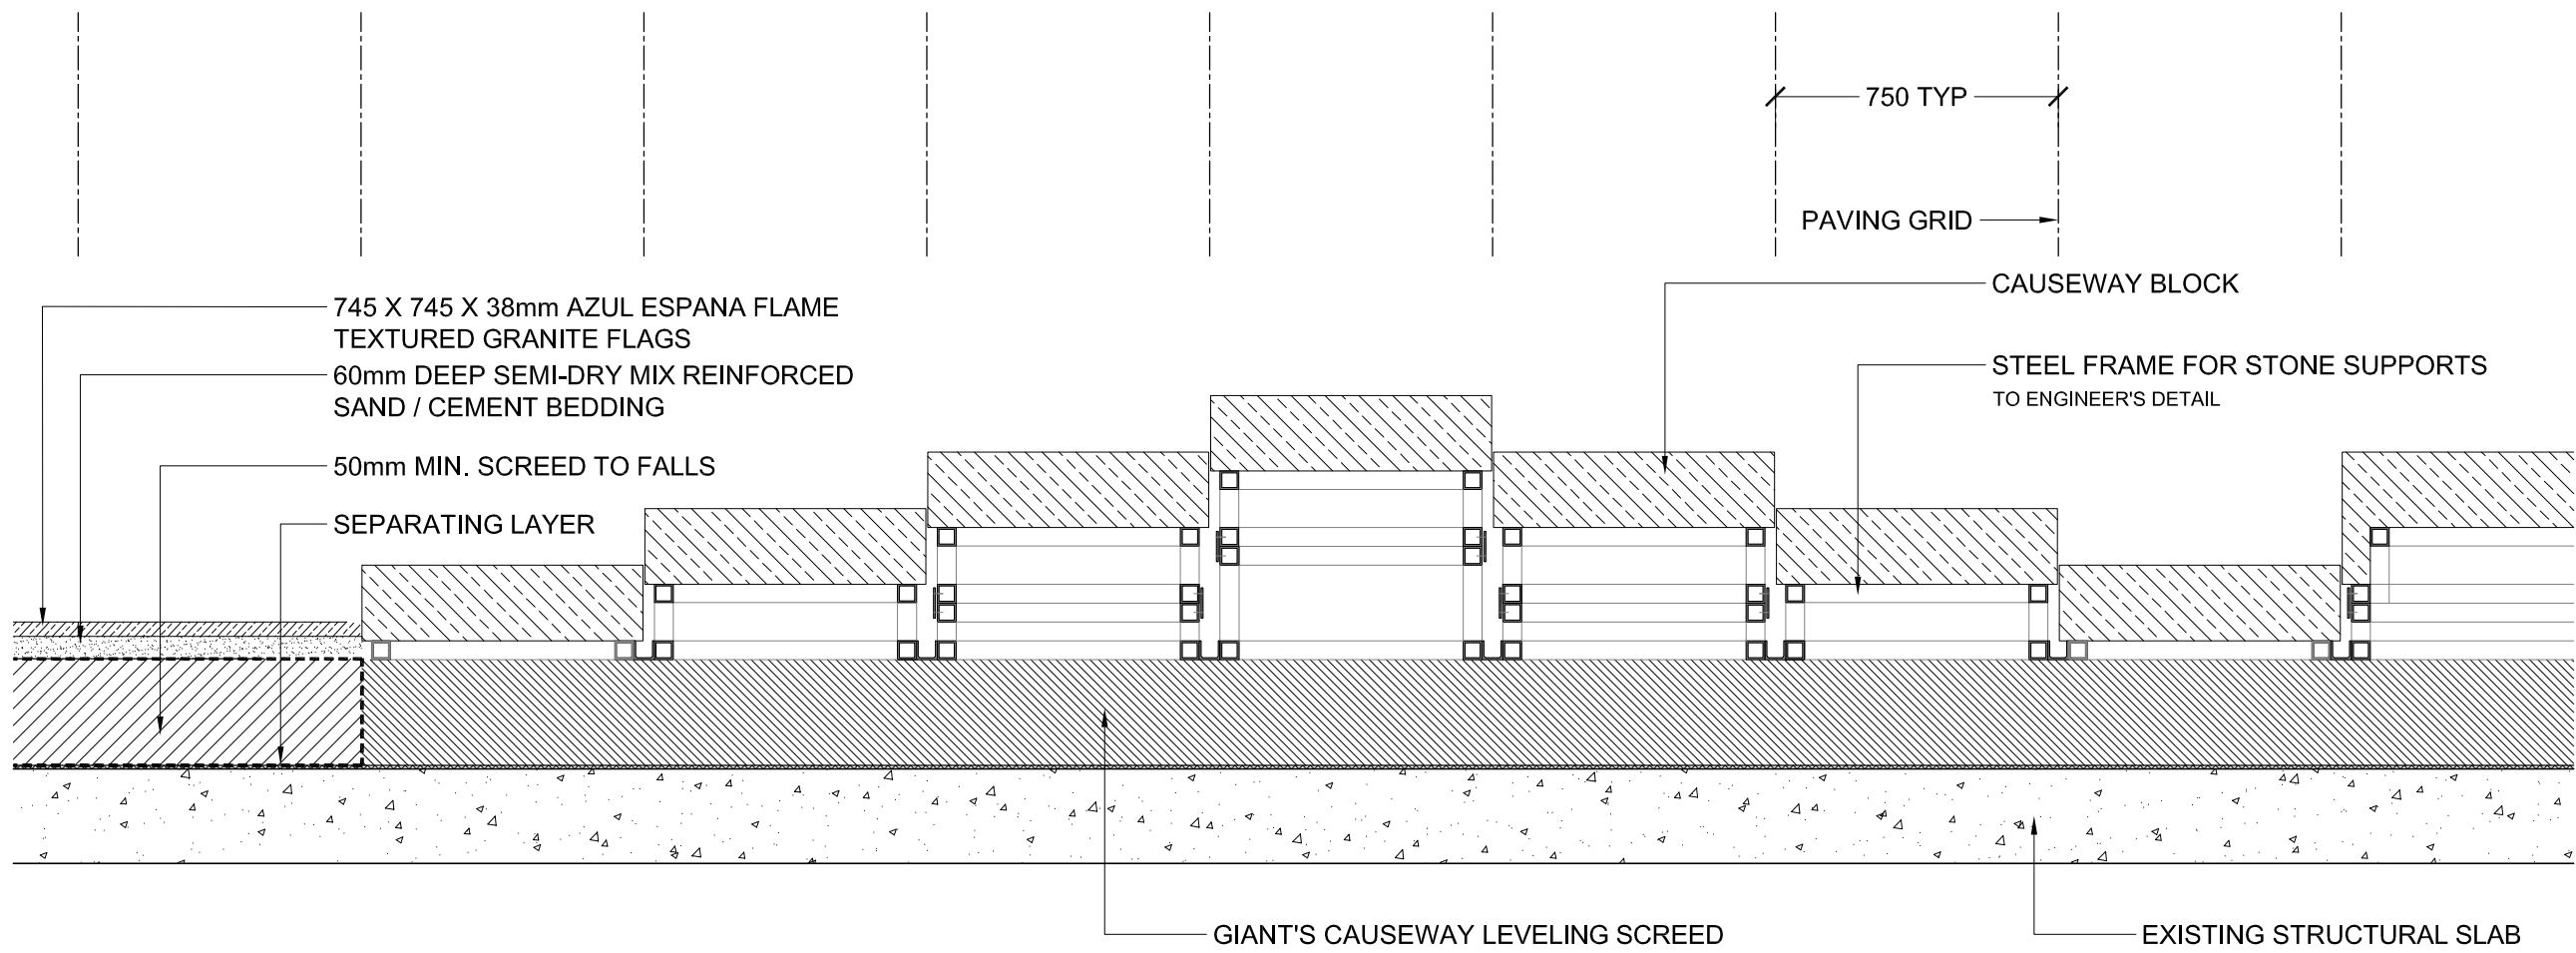

7 GIANTS CAUSEWAY SECTION
SCALE 1:20

B	SECTIONS UPDATED	13 06 12	AM	AM
A	Section 8 Amended	17 06 10	AM	AM
Rev. No.	REASON	DATE	DRAWN	CHECKED

DO NOT SCALE
© Copyright EDCO Design London Limited 2006

DRAWING STATUS:	INFORMATION
PROJECT STAGE:	PLANNING
PROJECT:	REGENT'S PLACE - NEQ
CLIENT:	BRITISH LAND
ARCHITECT:	WEA/SM/THD
ENGINEER:	HY

EDCO Design London
Chartered Landscape Architects
3rd Floor, 7 Elm Grove, Wimbledon, London, SW19 4HE
T: 020 8944 9856 | F: 020 8605 9689 | E: enquires@edcodesign.com

LANDSCAPE DETAILS	NORTH:
SCALE: AS SHOWN	DRAWN: MA
PROJECT REF: C326	DRAWING REF: D9001
REVISION: B	DATE: 20 05 10

SCALE BAR: