




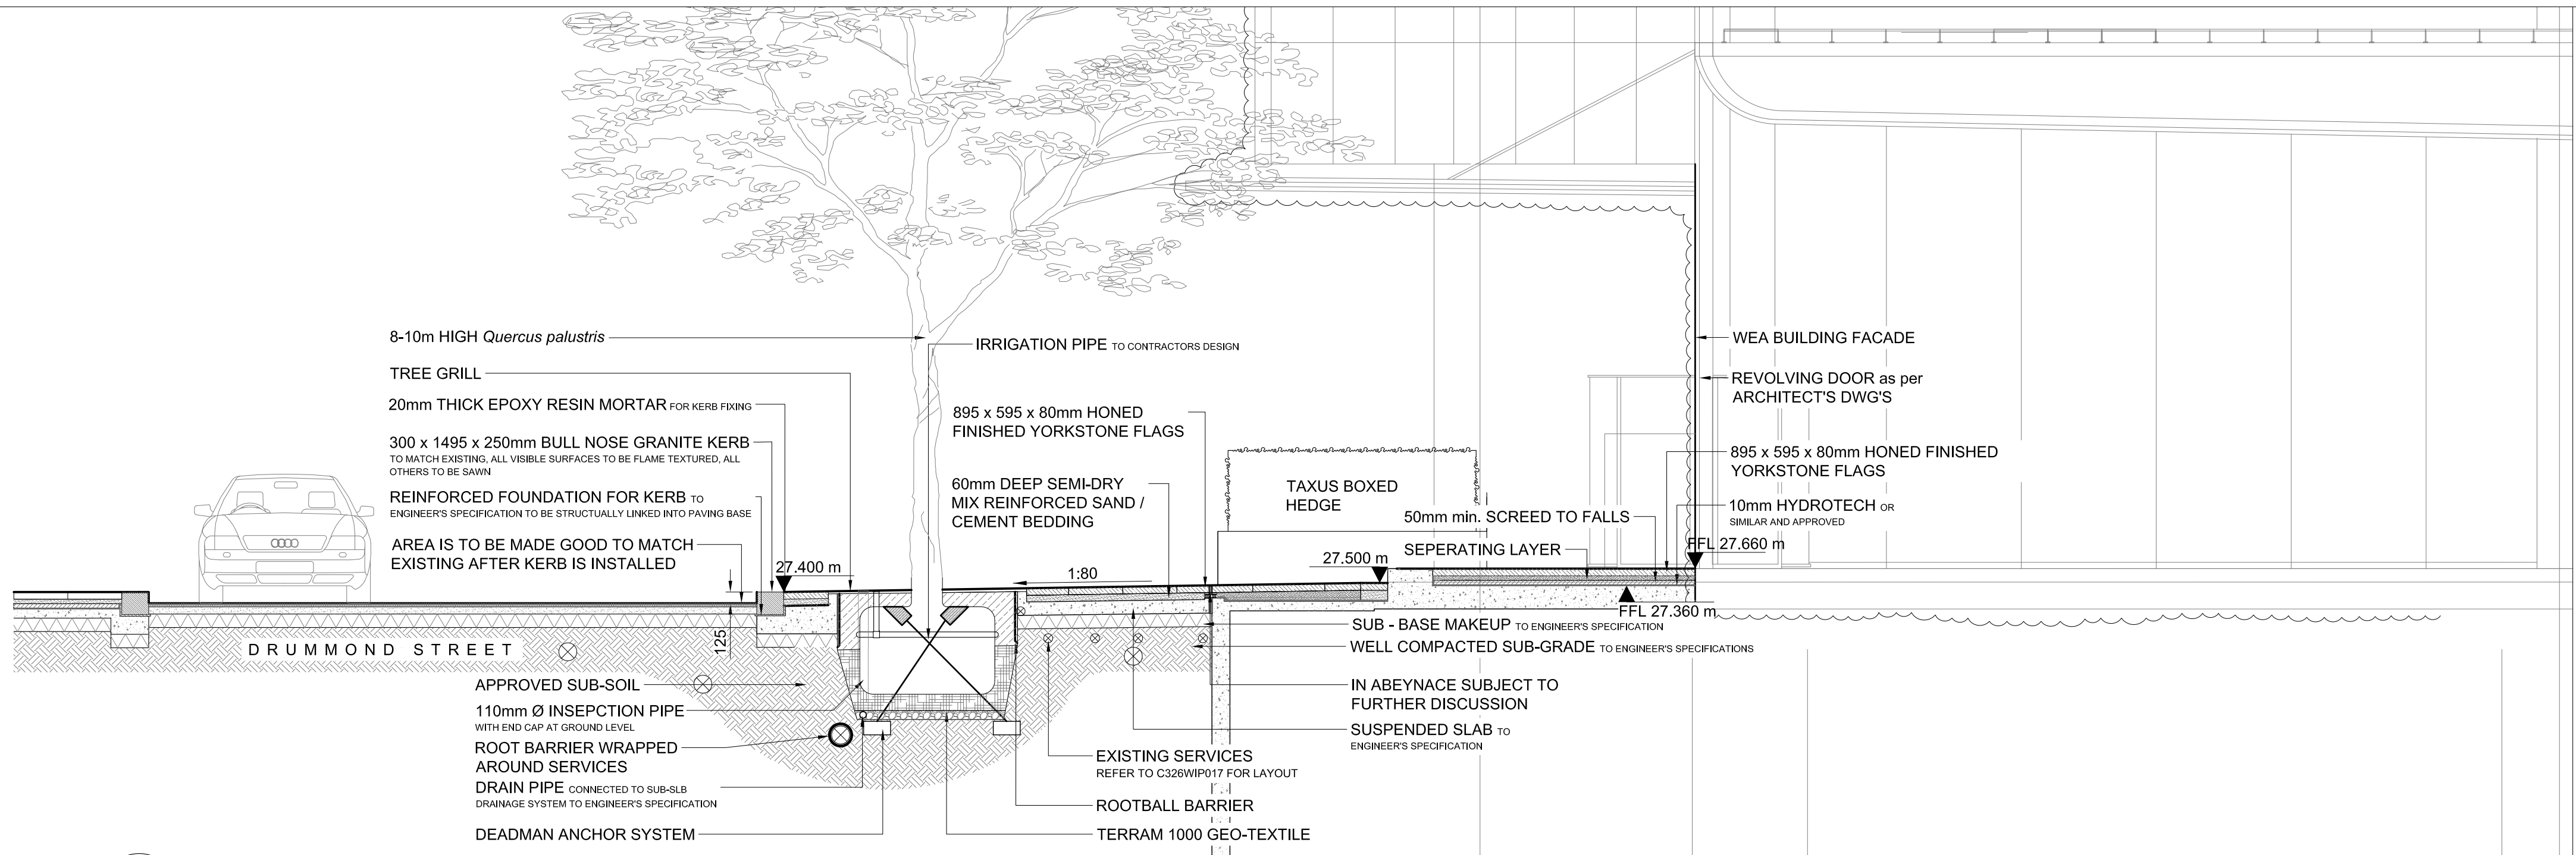

15 10 BROCK STREET BUILDING ENTRANCE
SCALE 1:50

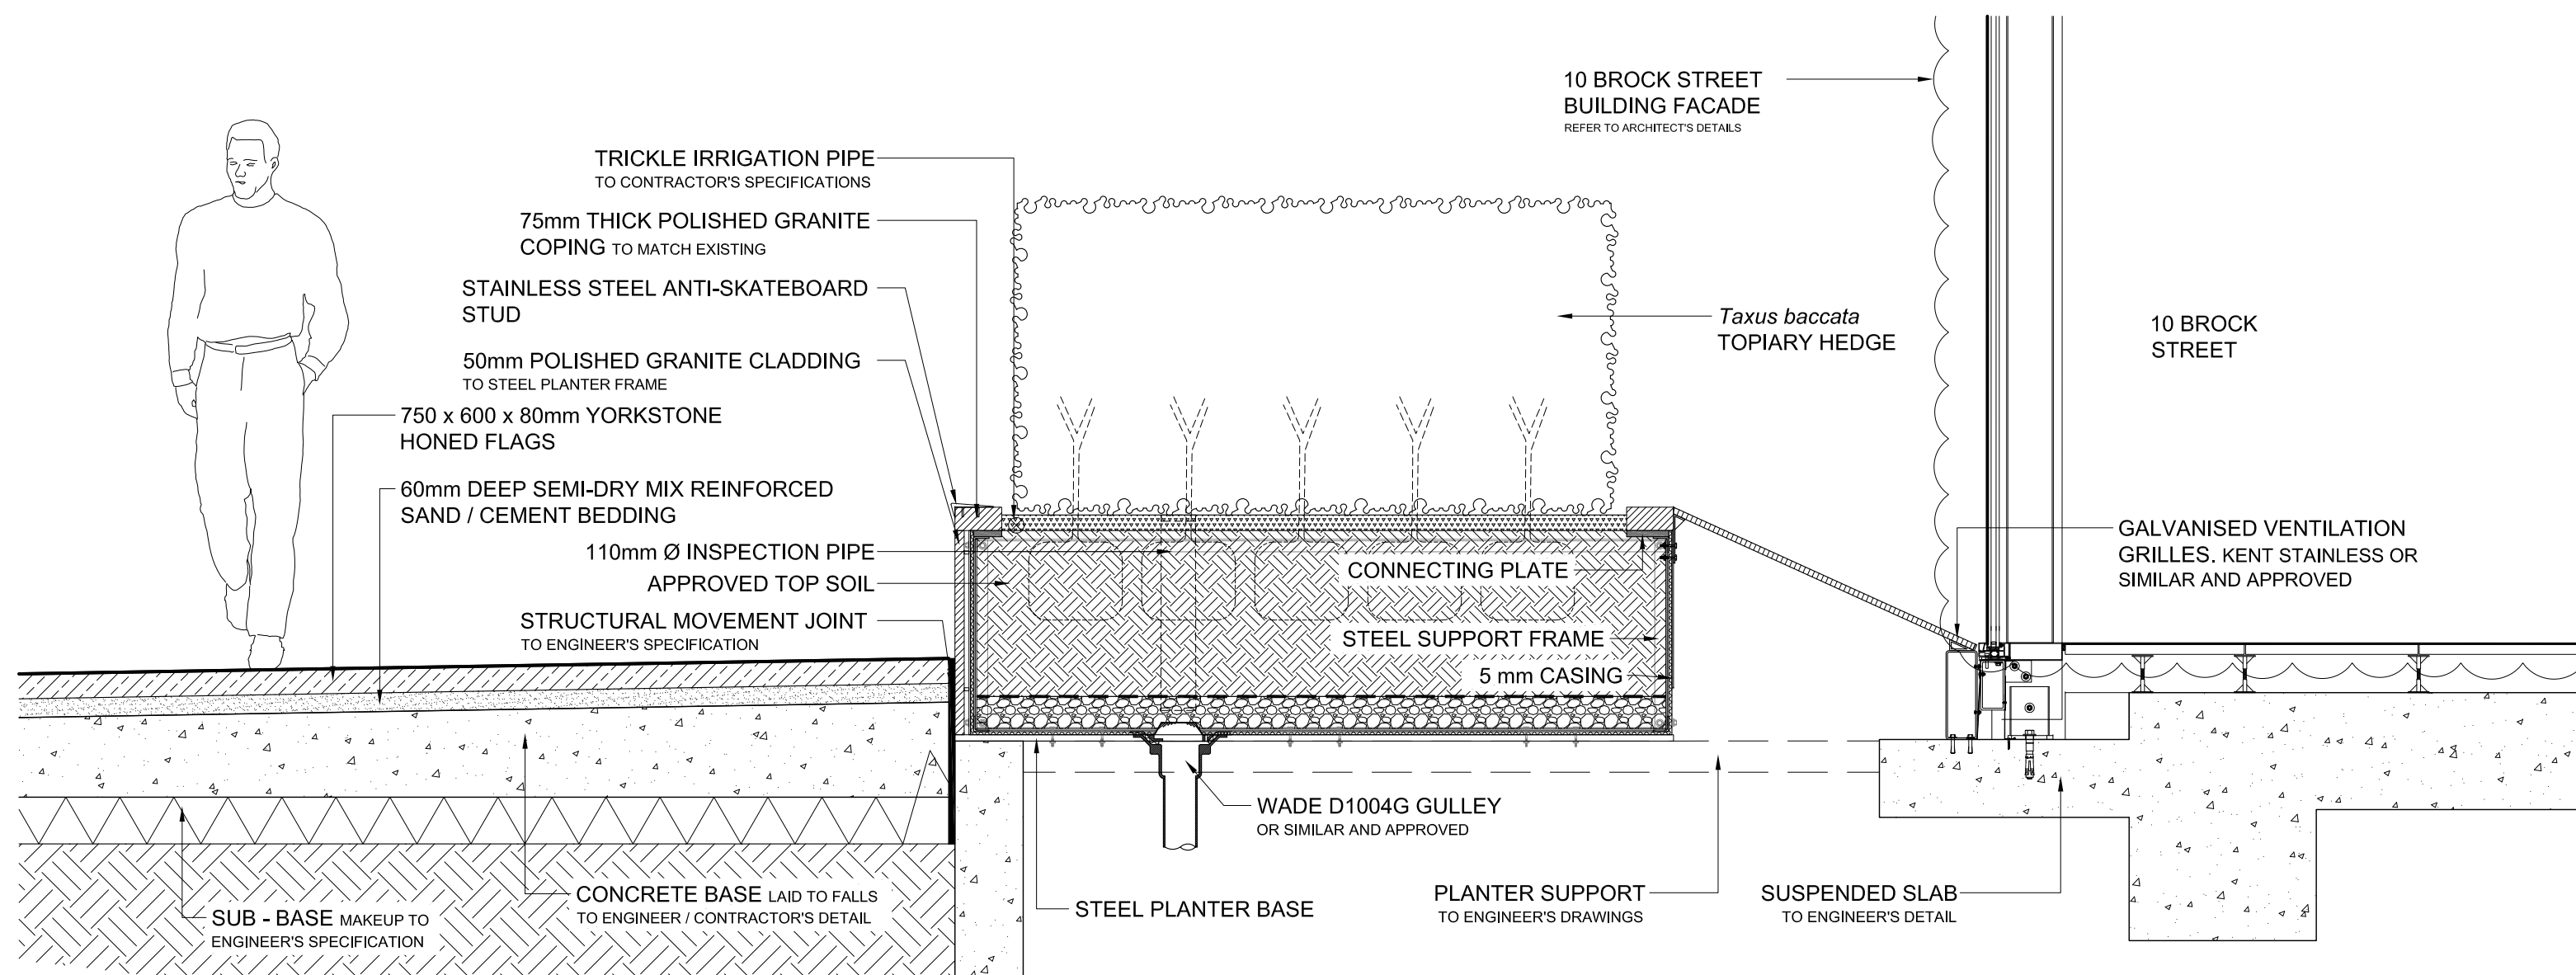

16 10 BROCK STREET BUILDING ENTRANCE PLANTER
SCALE 1:20

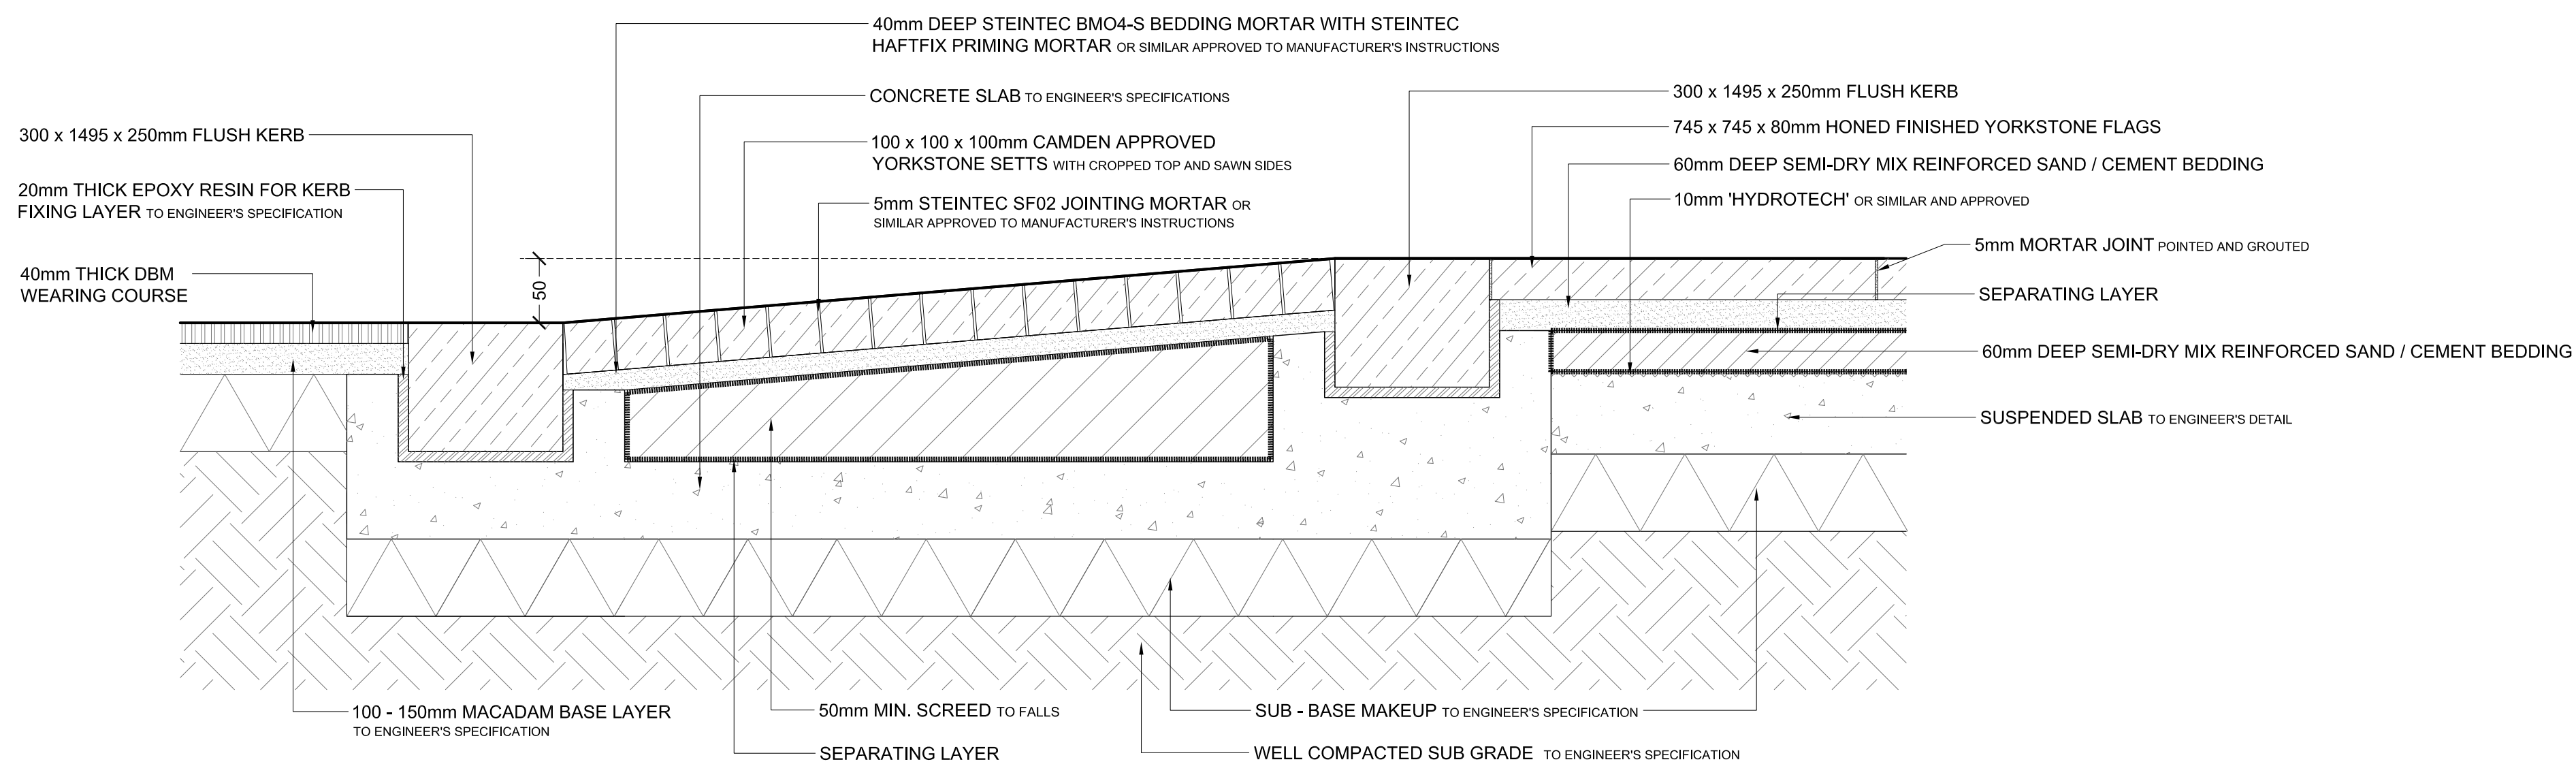

17 TYPICAL HALF RAISED TABLE DETAIL
SCALE 1:10

Rev. No.	SECTIONS UPDATED	REASON	13 06 12	AM	AM
			DATE	DRAWN	CHECKED

DO NOT SCALE
© Copyright EDCO Design London Limited 2006

DRAWING STATUS:	INFORMATION
PROJECT STAGE:	PLANNING
PROJECT:	REGENT'S PLACE - NEQ
CLIENT:	BRITISH LAND
ARCHITECT:	WEA/SMA/THD
ENGINEER:	HY

EDCO Design London
Chartered Landscape Architects
3rd Floor, 7 Elm Grove, Wimbledon, London, SW19 4HE
T: 020 8944 9856 | F: 020 8605 9689 | E: enquires@edcodesign.com

LANDSCAPE DETAILS	NORTH:
SCALE: AS SHOWN	DRAWN: MA
CHECKED: AM	DATE: 20 05 10
PROJECT REF: C326	DRAWING REF: D9004
REVISION: A	
SCALE BAR:	