




18 DIORAMA ENTRANCE
SCALE 1:20

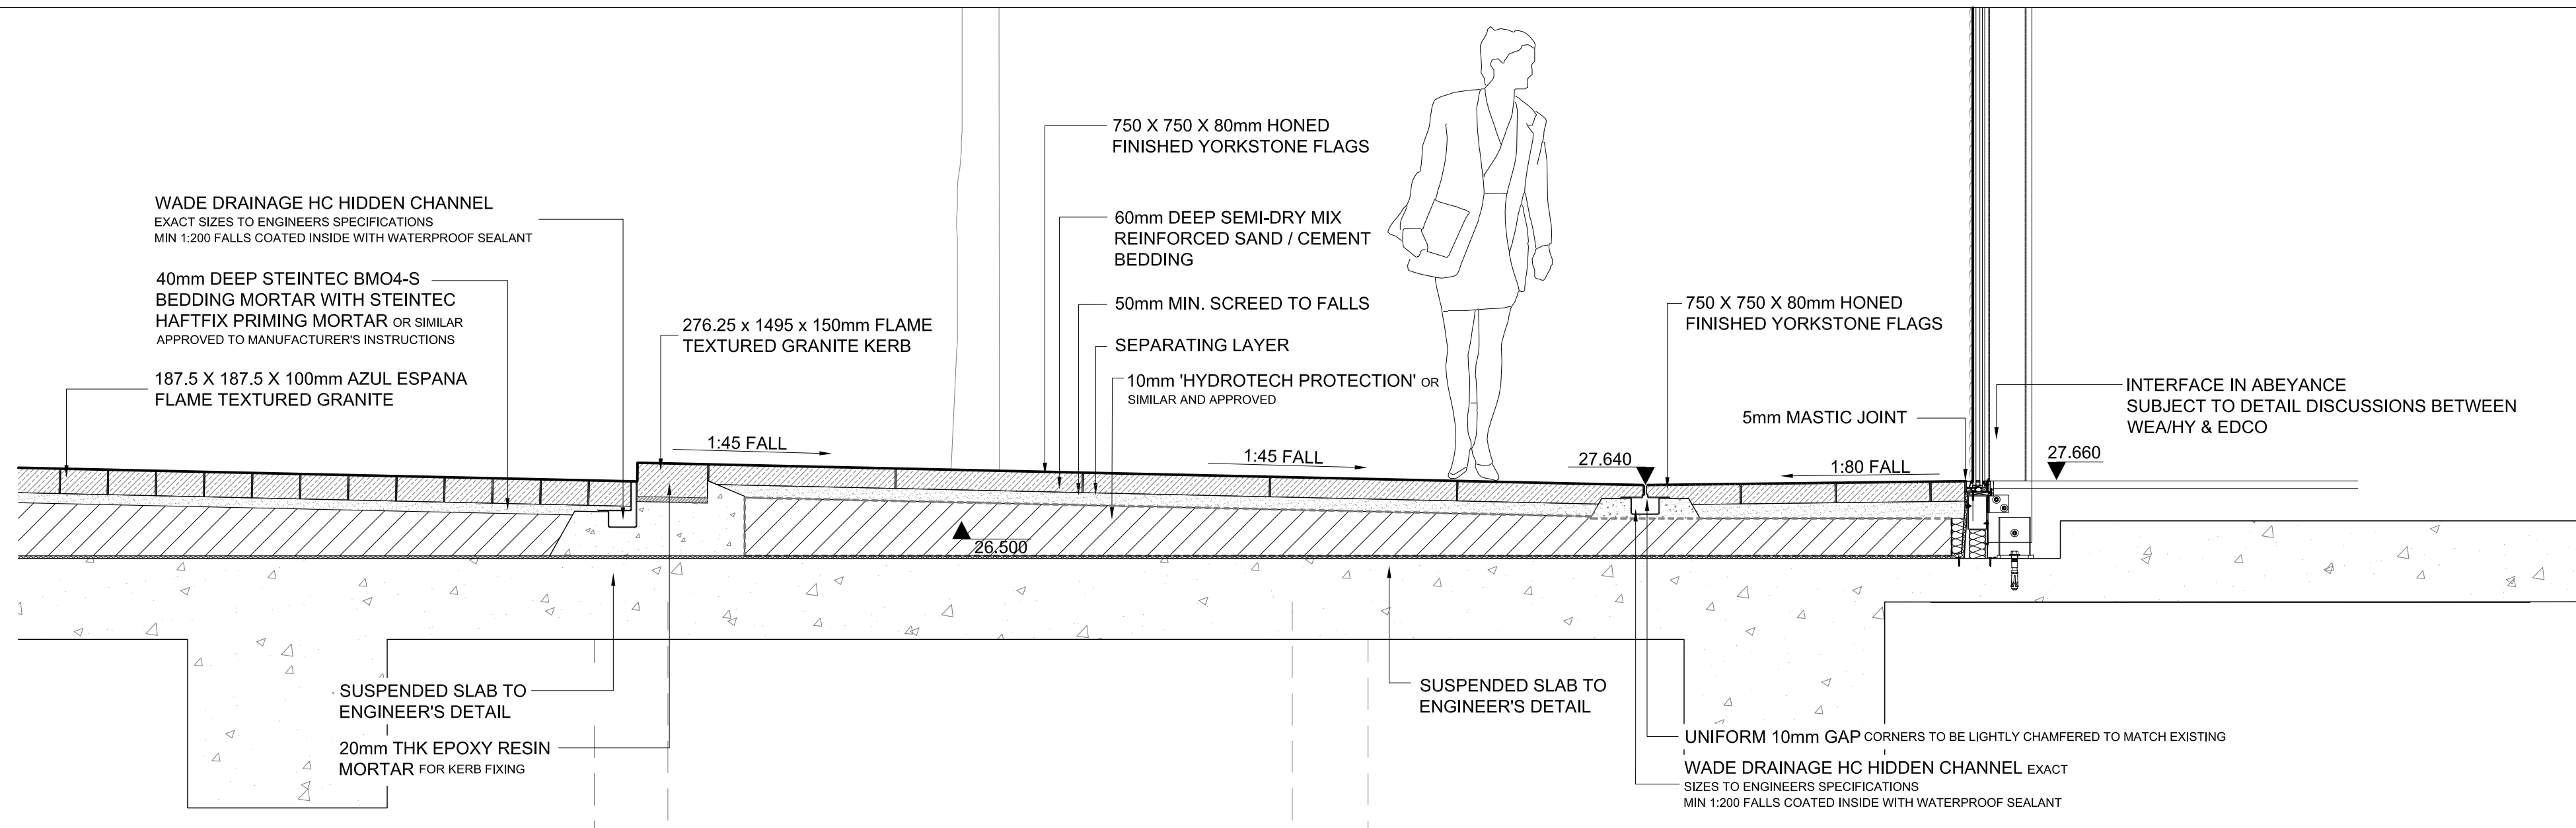


19 LONGFORD SQUARE SEATING
SCALE 1:10

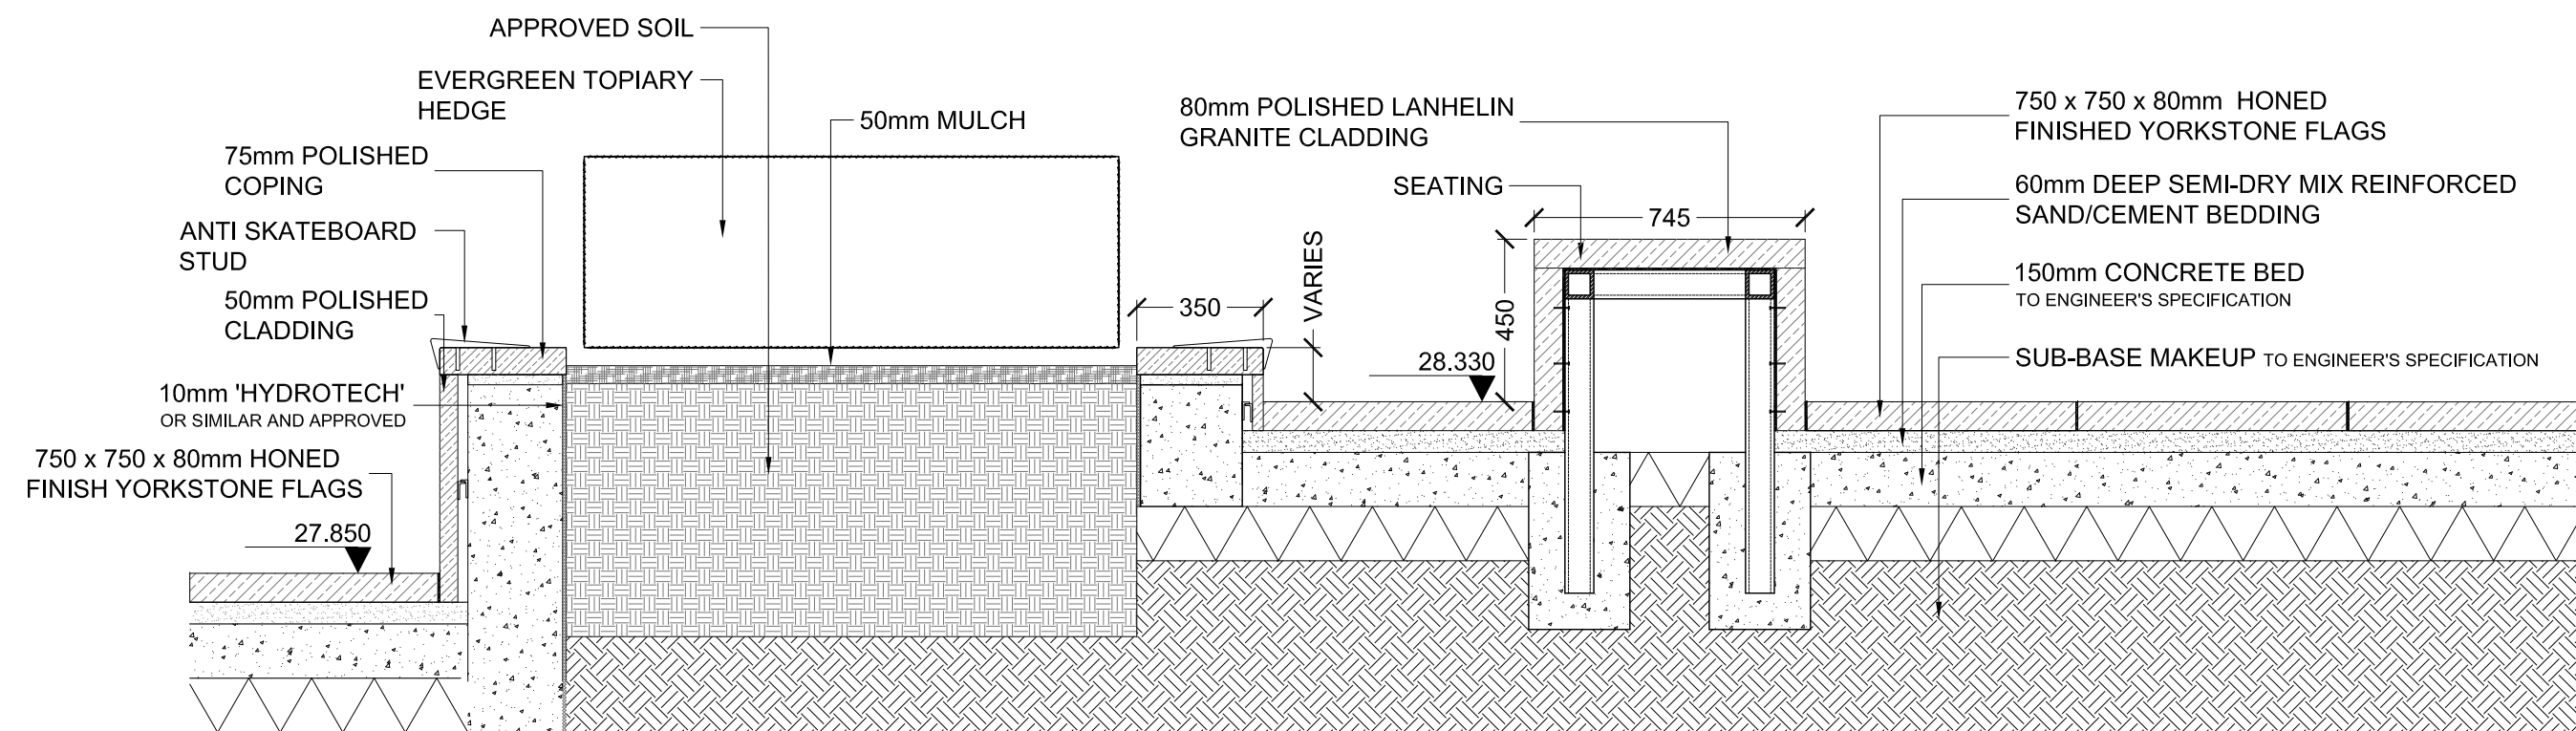


20 LONGFORD SQUARE STEPS
SCALE 1:10

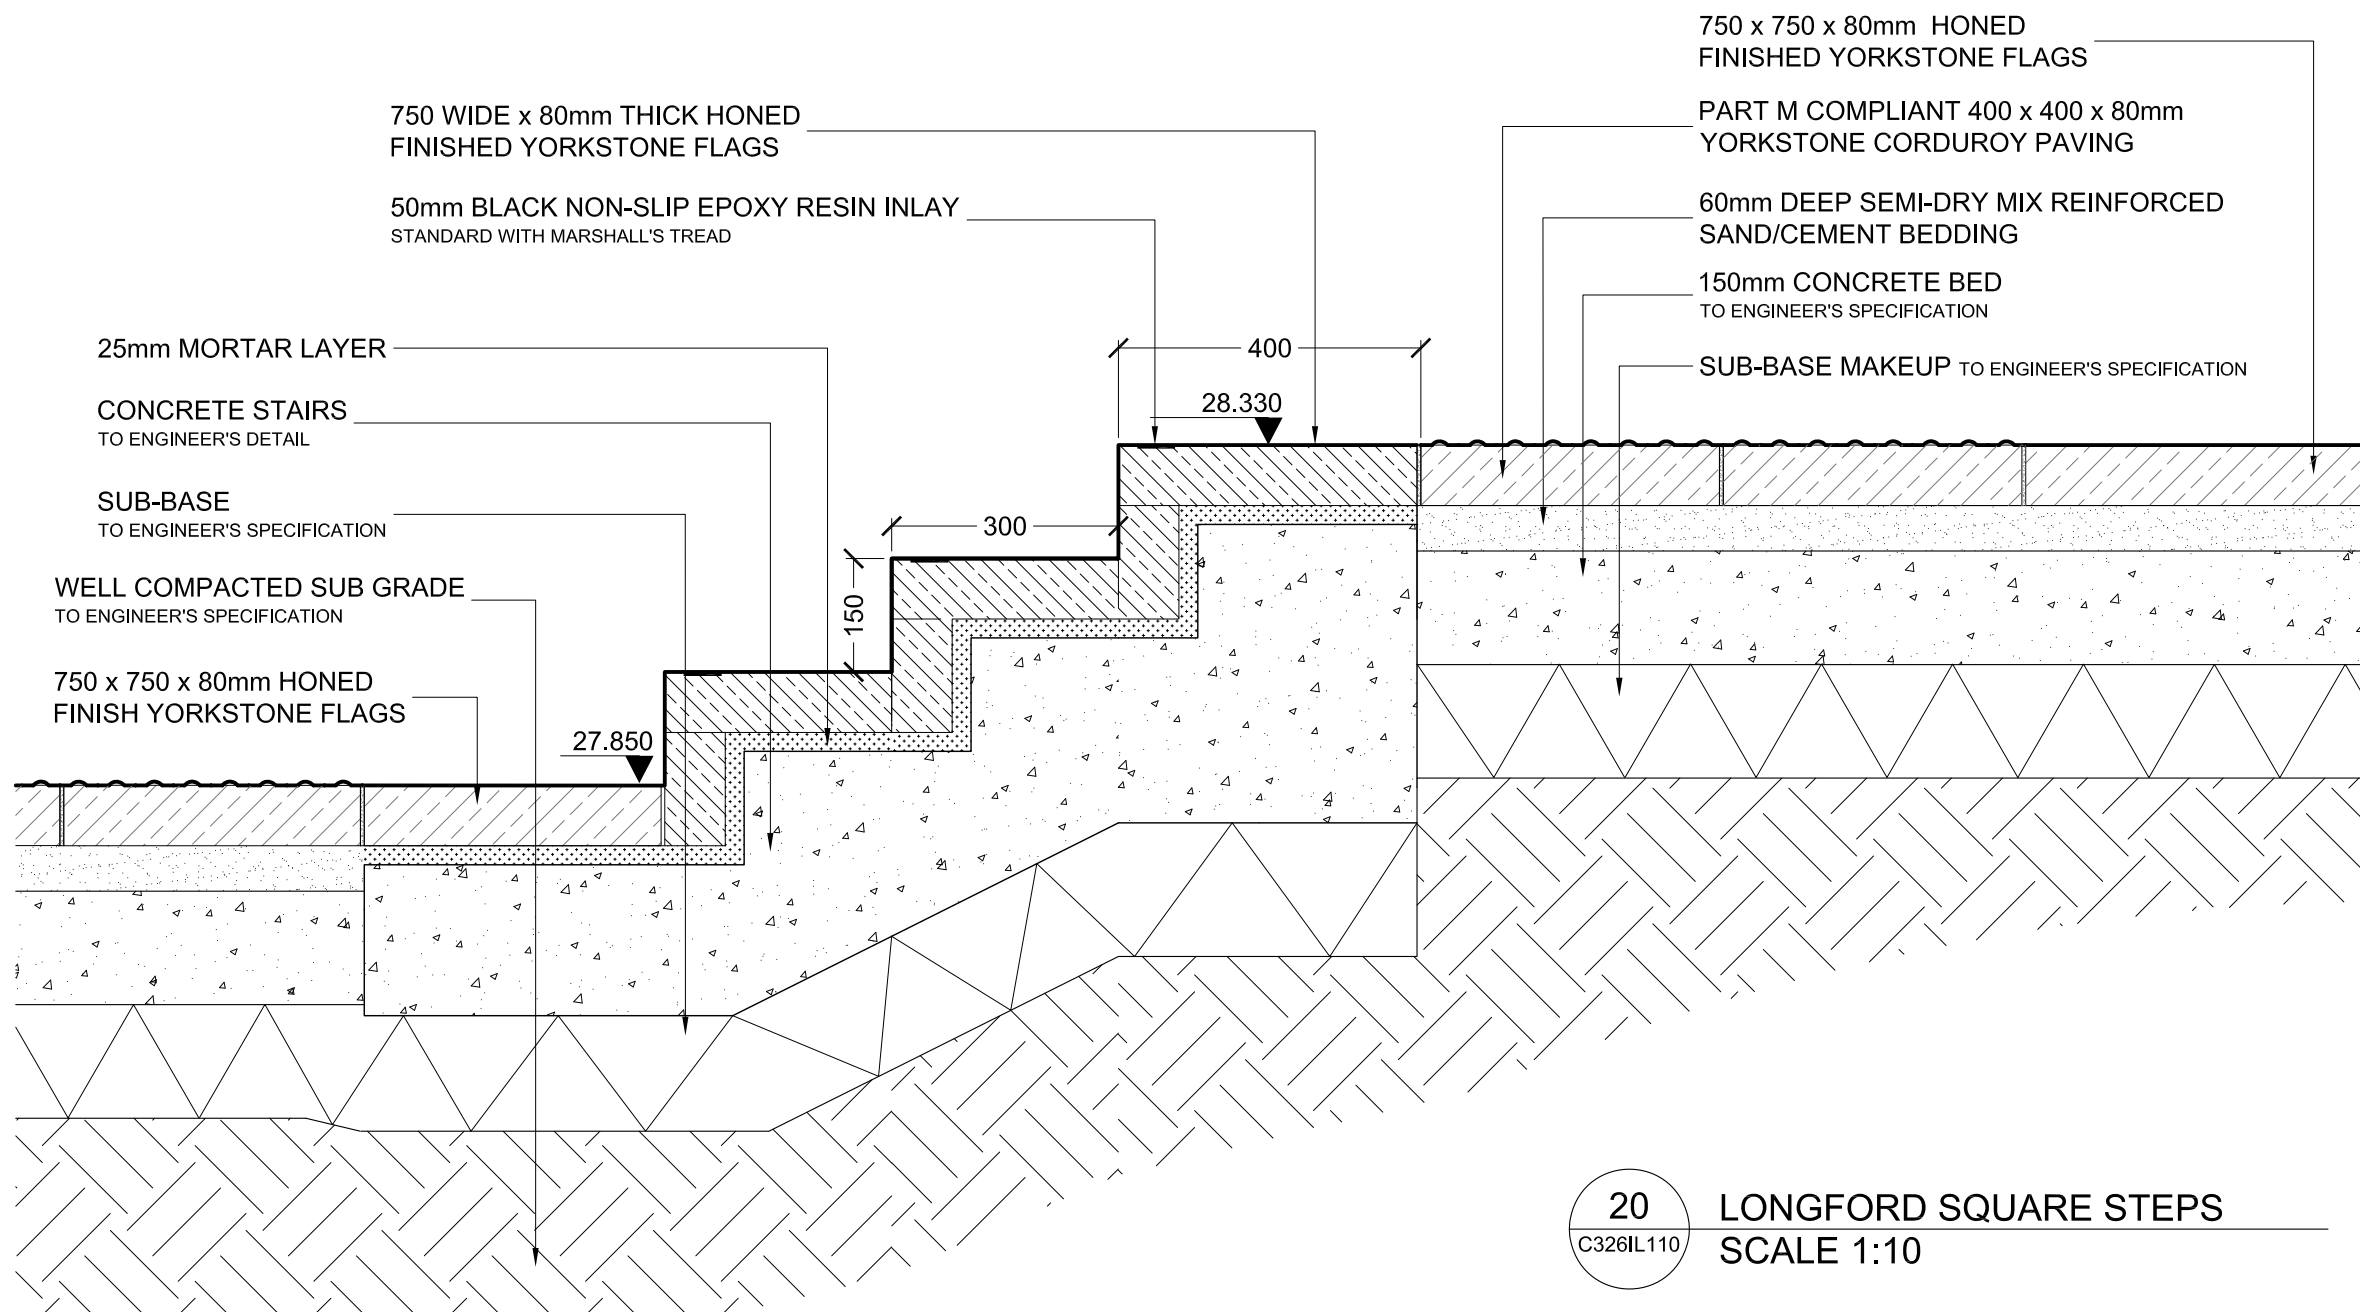

21 LONGFORD SQUARE TREE PIT
SCALE 1:10

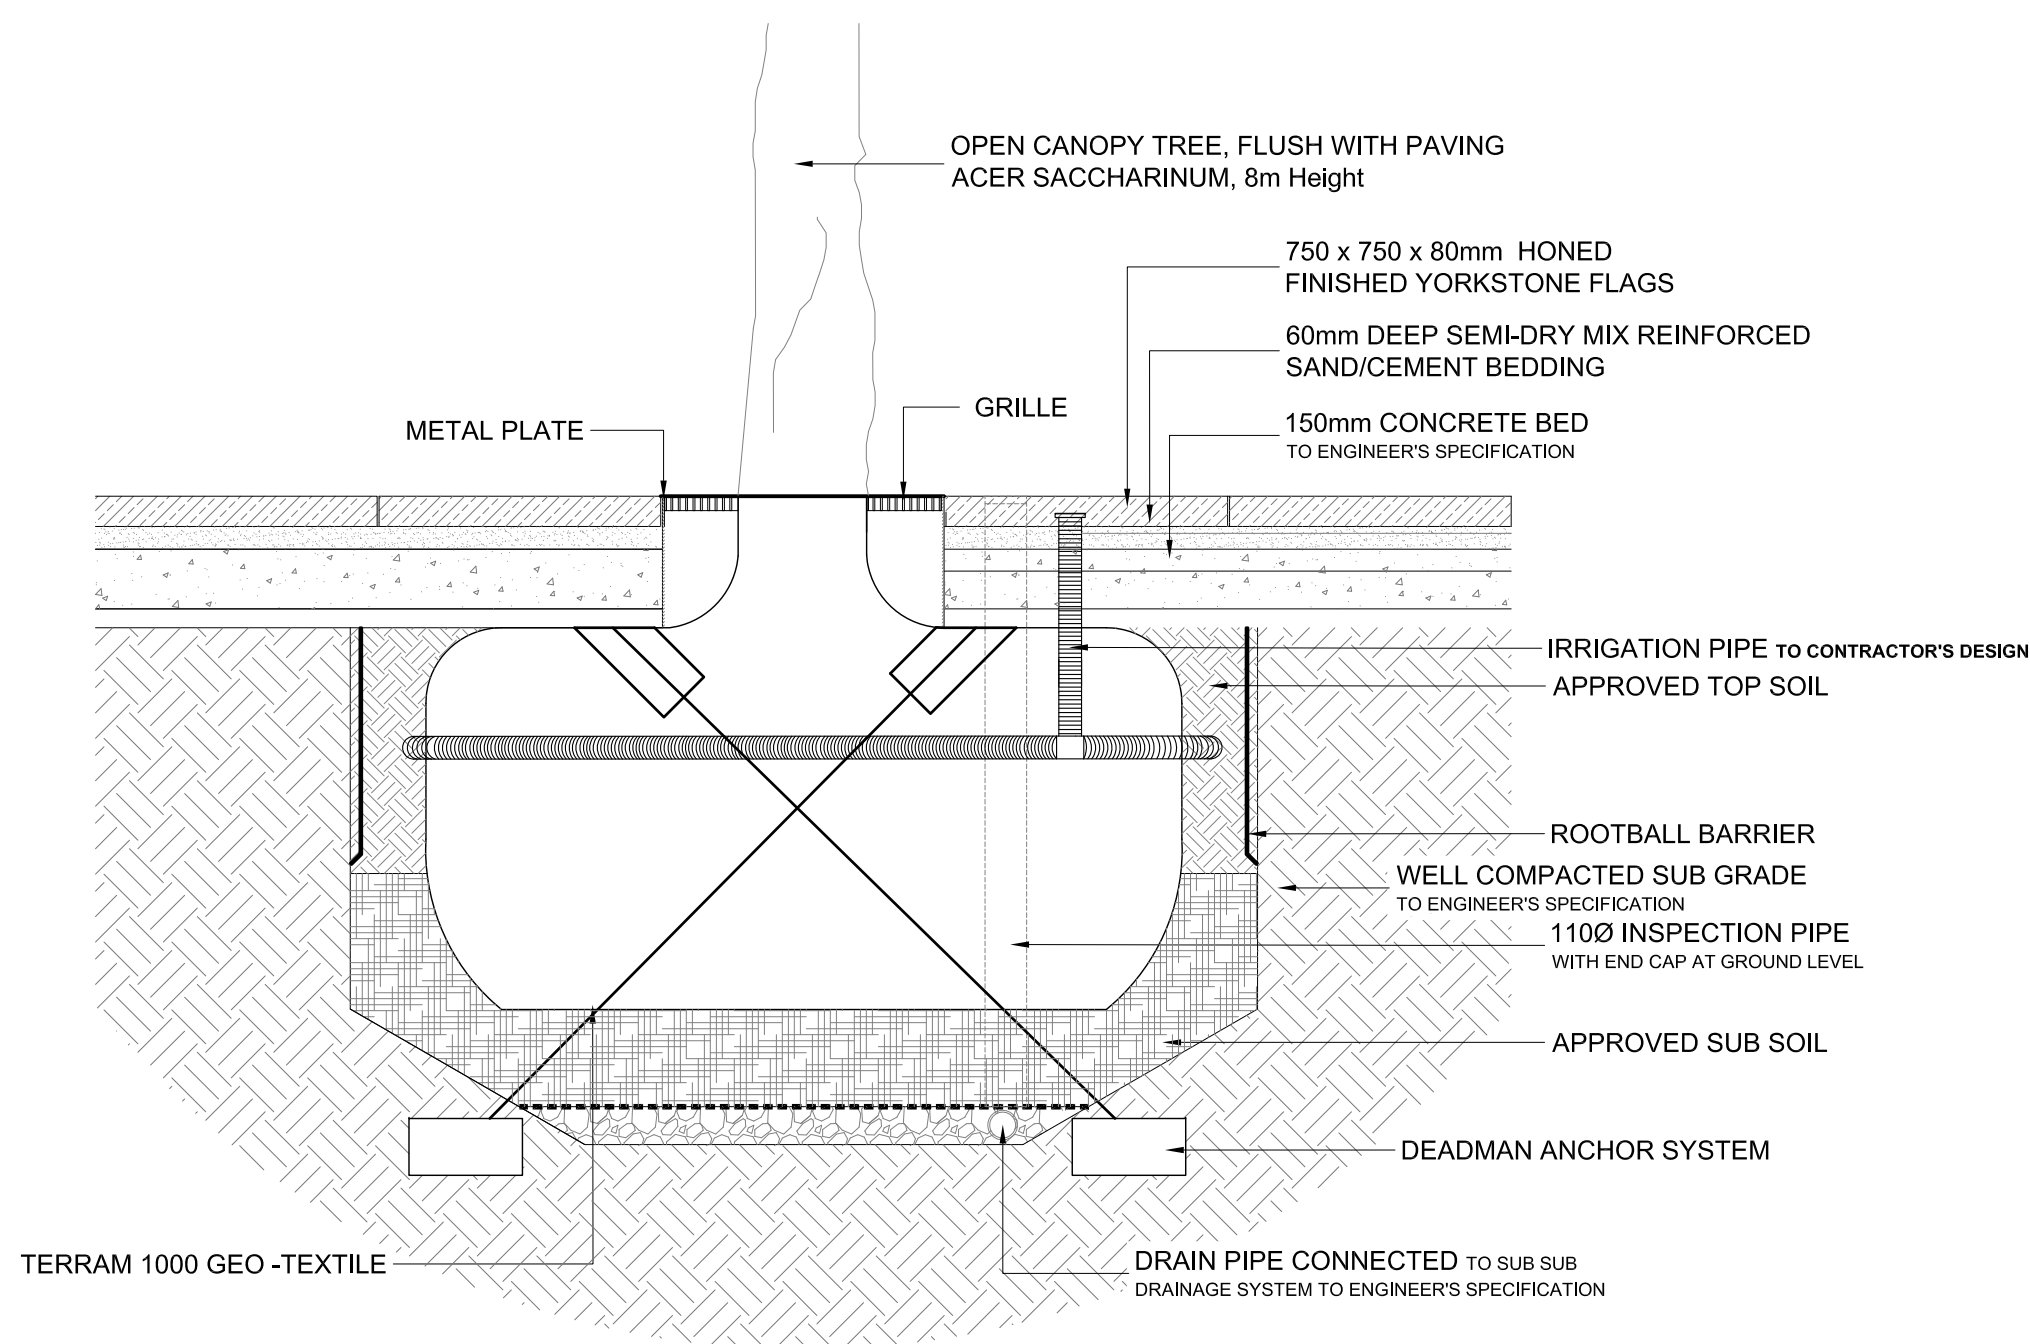

22 PAVEMENT ALONG HAMPSTEAD ROAD
SCALE 1:50

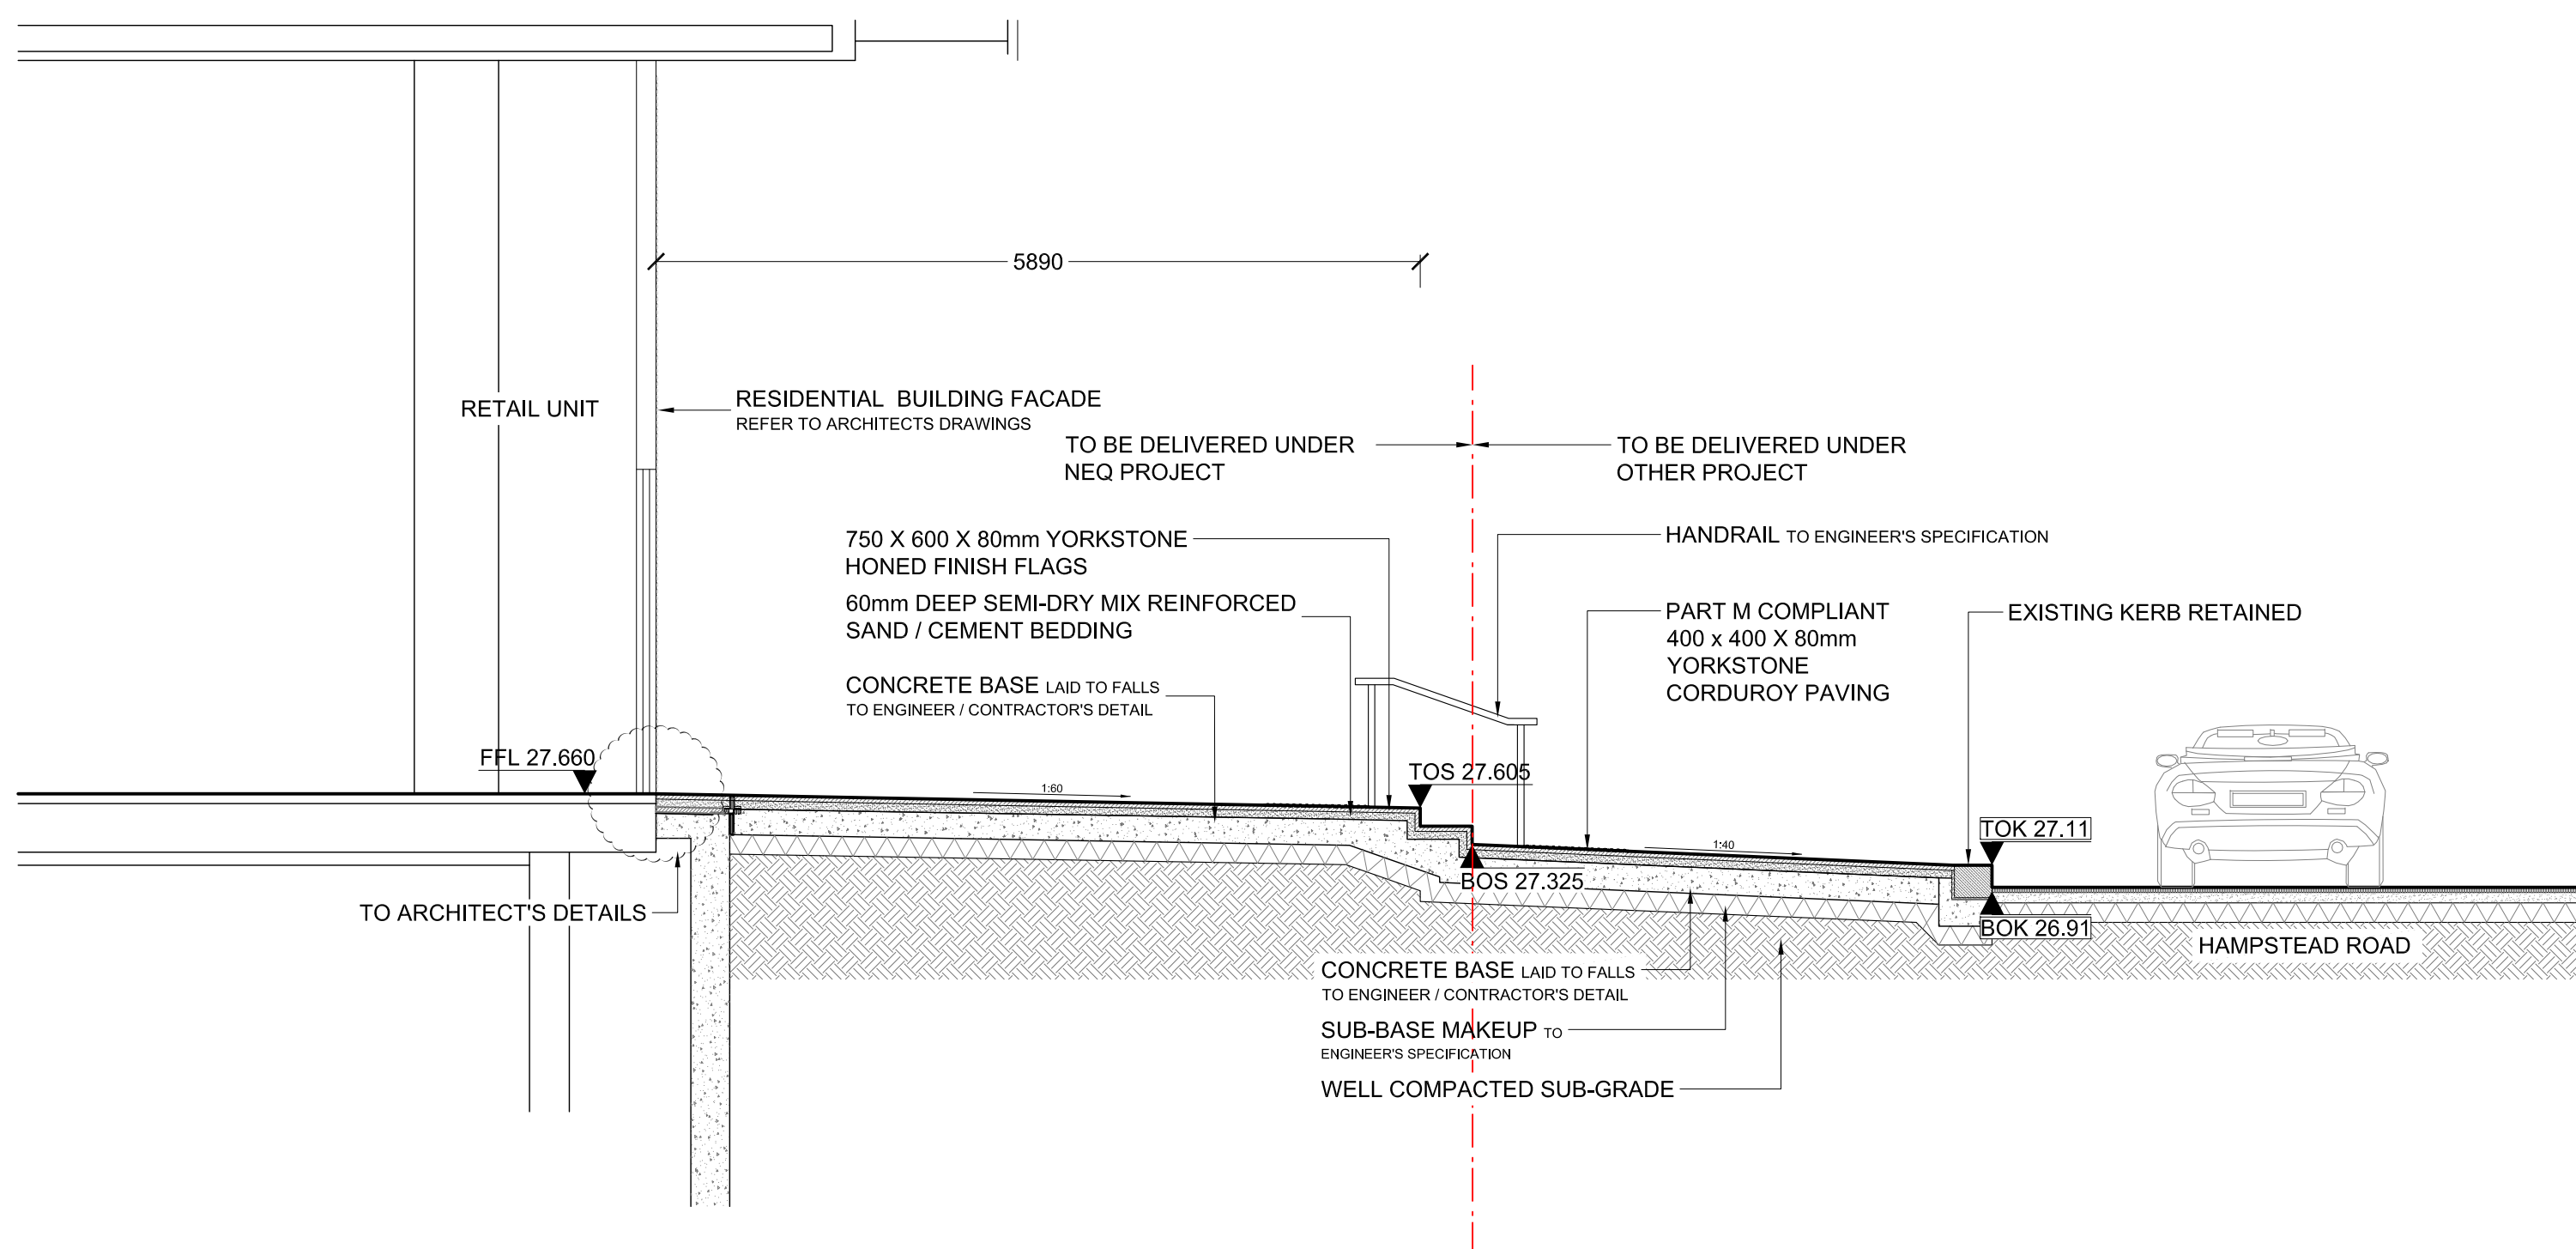

B	SECTIONS UPDATED	13 06 12	AM	AM
A	Section 22 added	17 06 10	AM	AM
Rev. No.	REASON	DATE	DRAWN	CHECKED

DO NOT SCALE
© Copyright EDCO Design London Limited 2006

DRAWING STATUS:	INFORMATION
PROJECT STAGE:	PLANNING
PROJECT:	REGENT'S PLACE - NEQ
CLIENT:	BRITISH LAND
ARCHITECT:	WEA/SMA/THD
ENGINEER:	HY

EDCO Design London
Chartered Landscape Architects
3rd Floor, 7 Elm Grove, Wimbledon, London, SW19 4HE
T: 020 8944 9856 | F: 020 8605 9689 | E: enquires@edcodesign.com

LANDSCAPE DETAILS	NORTH:
SCALE: AS SHOWN	DRAWN: MA
PROJECT REF: C326	DRAWING REF: D9005
SCALE BAR:	REVISION: B