



2 TREE PIT DETAIL
D9006 SCALE 1:20

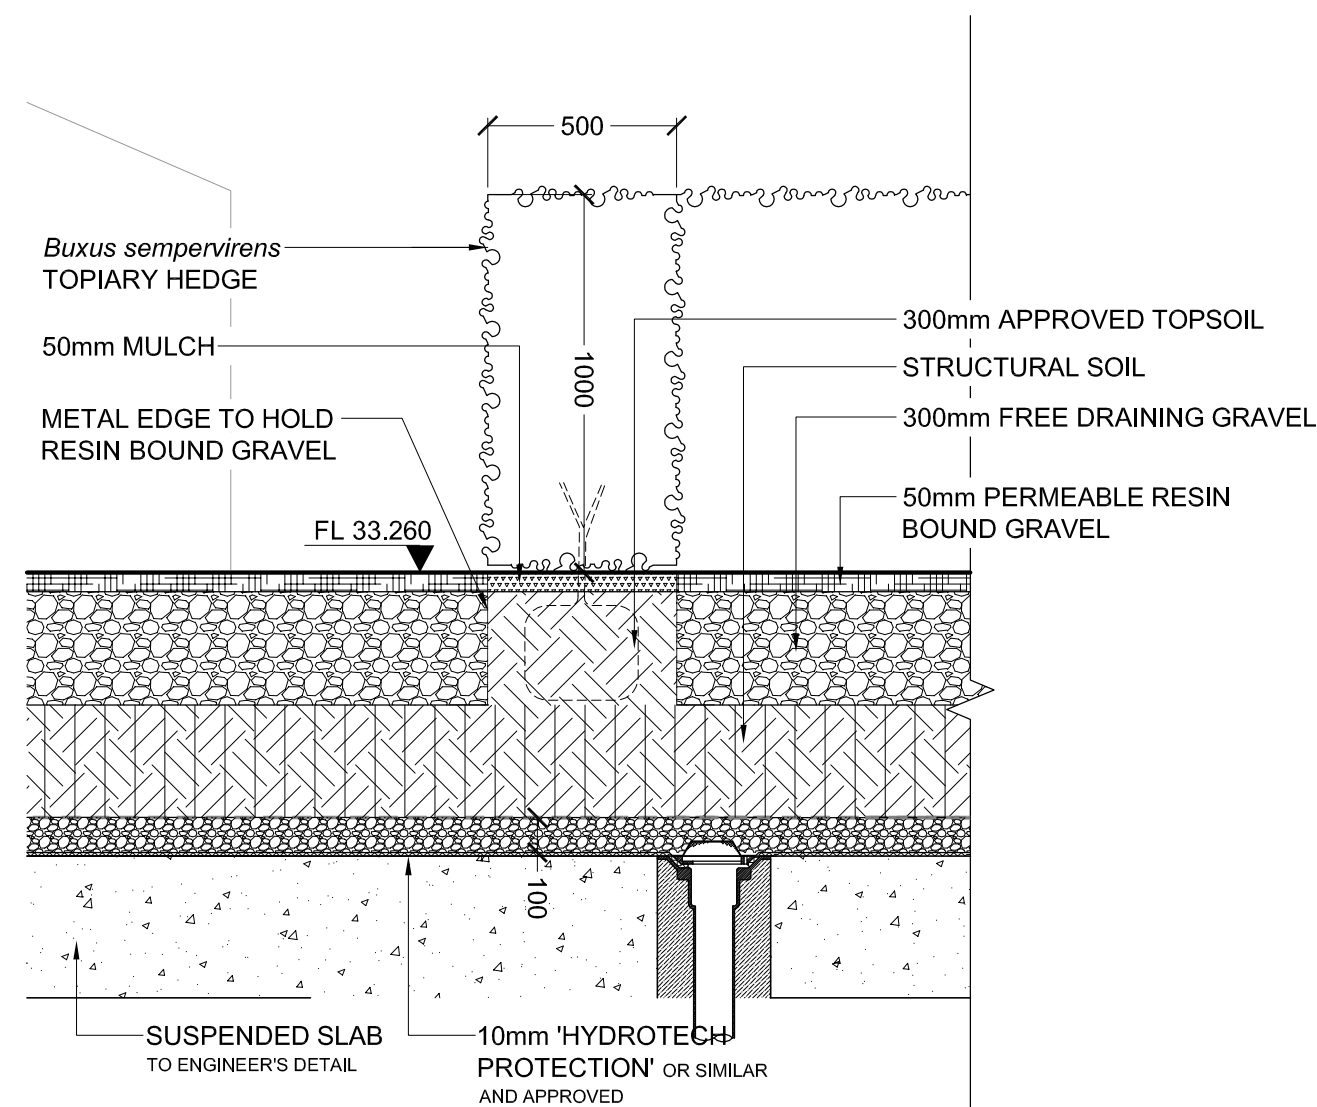

3 TOPIARY DETAIL
D9006 SCALE 1:20

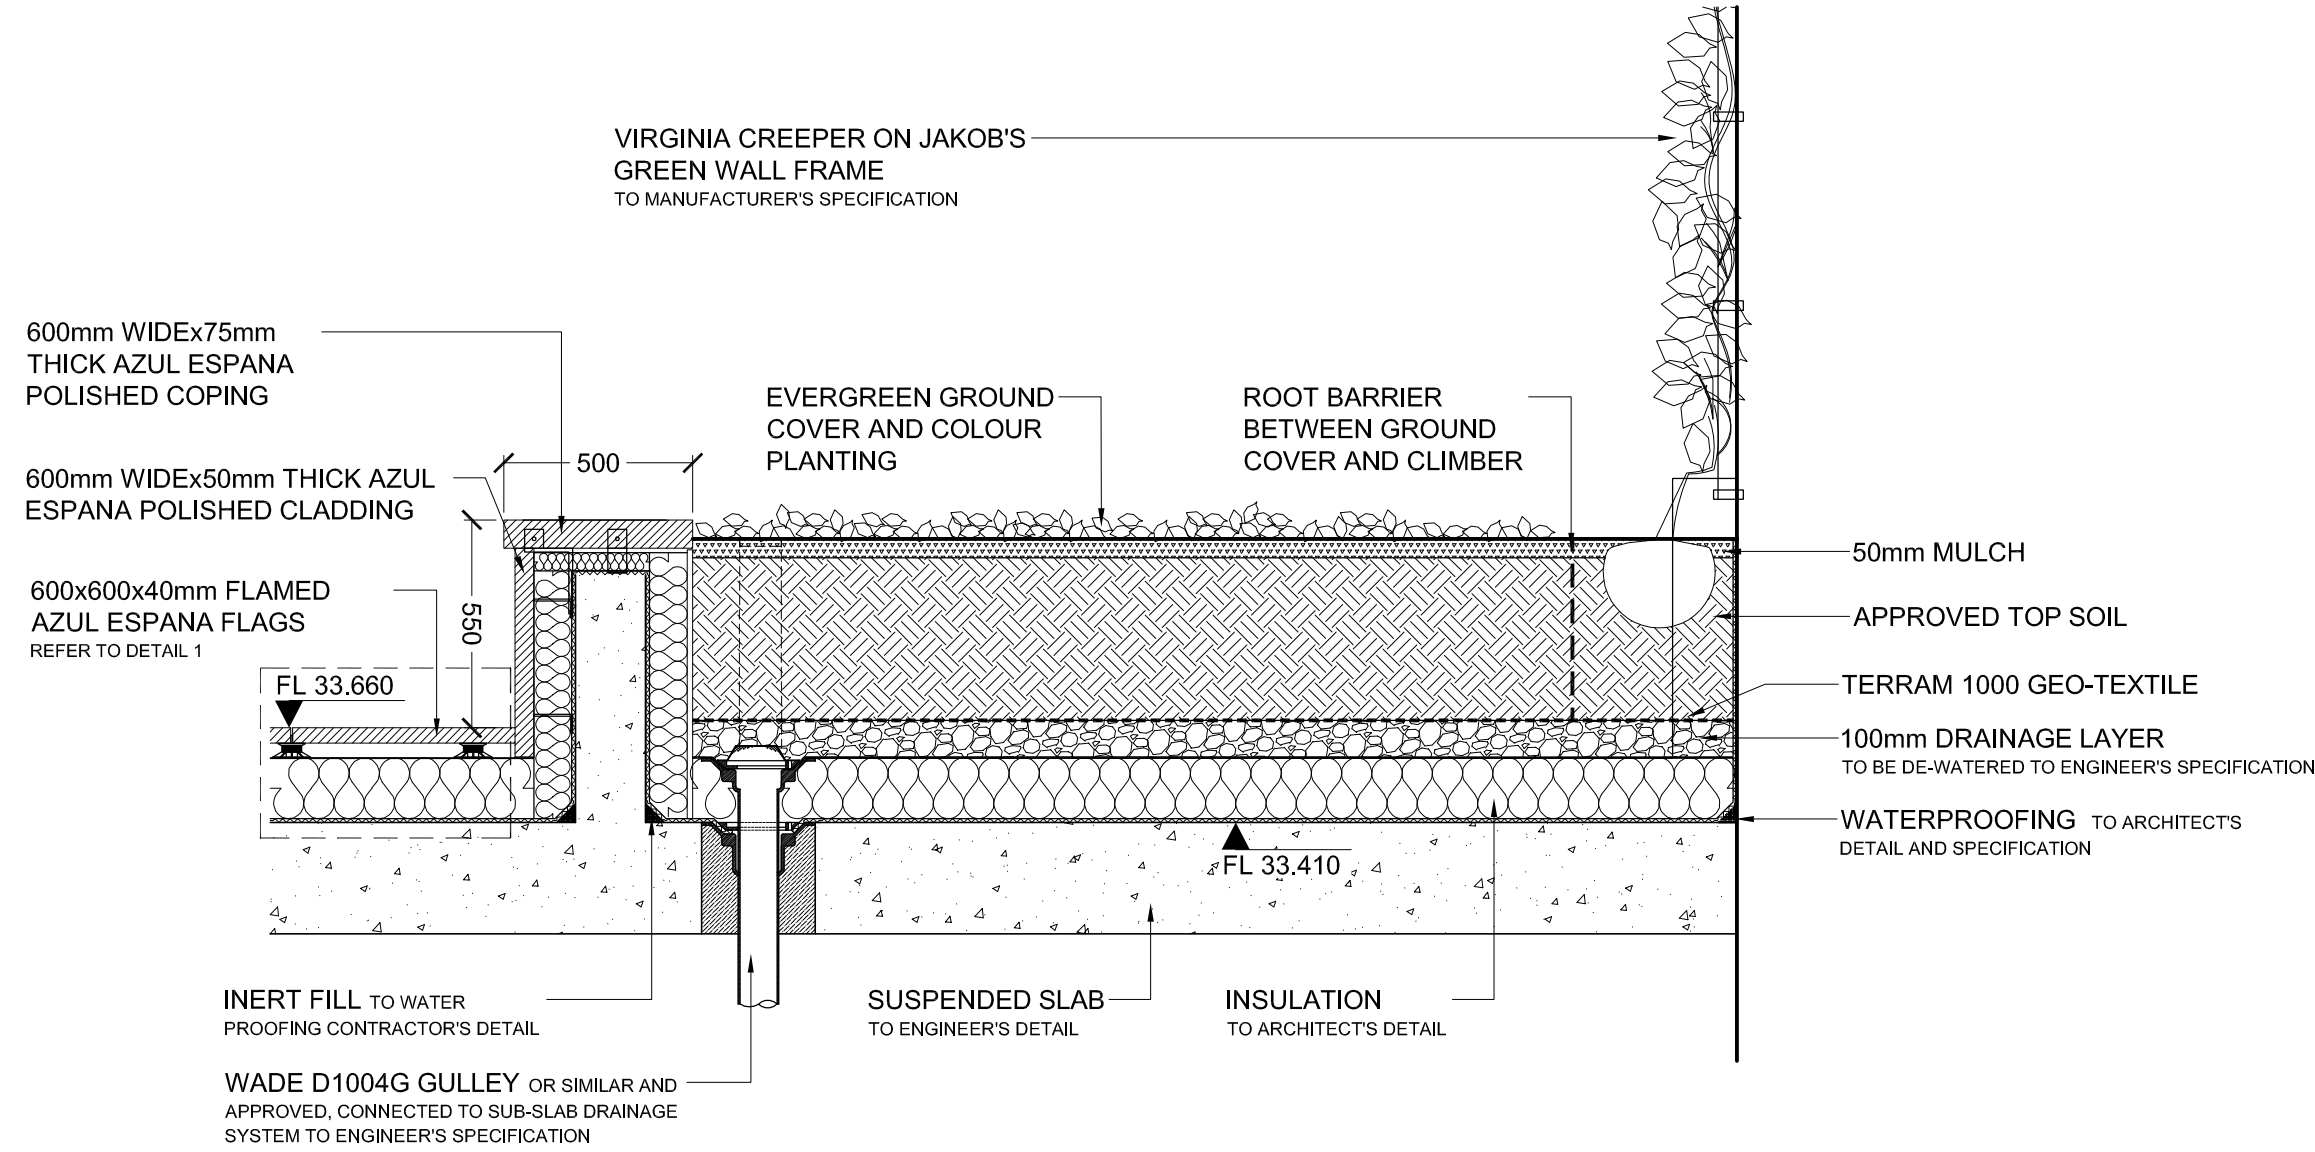

4 TREE PIT/ TOPIARY DETAIL
D9006 SCALE 1:20

SECTIONS UPDATED		13 06 12		AM	AM
Rev. No.	REASON		DATE	DRAWN	CHECKED
DO NOT SCALE					
© Copyright EDCO Design London Limited 2006					
DRAWING STATUS: INFORMATION					
PROJECT STAGE: PLANNING					
PROJECT: REGENT'S PLACE - NEQ					
CLIENT: BRITISH LAND					
ARCHITECT: WEA/SMA/THD			ENGINEER: HY		
EDCO Design London					
Chartered Landscape Architects					
3 rd Floor, 7 Elm Grove, Wimbledon, London, SW19 4HE					
T: 020 8944 9856 F: 020 8605 9689 E: enquires@edcodesign.com					
LANDSCAPE DETAILS					NORTH:
AS SHOWN		DRAWN: MA	CHECKED: AM	DATE: 20 05 10	
PROJECT REF: C326		DRAWING REF: D9006		REVISION: A	
SCALE BAR:					