




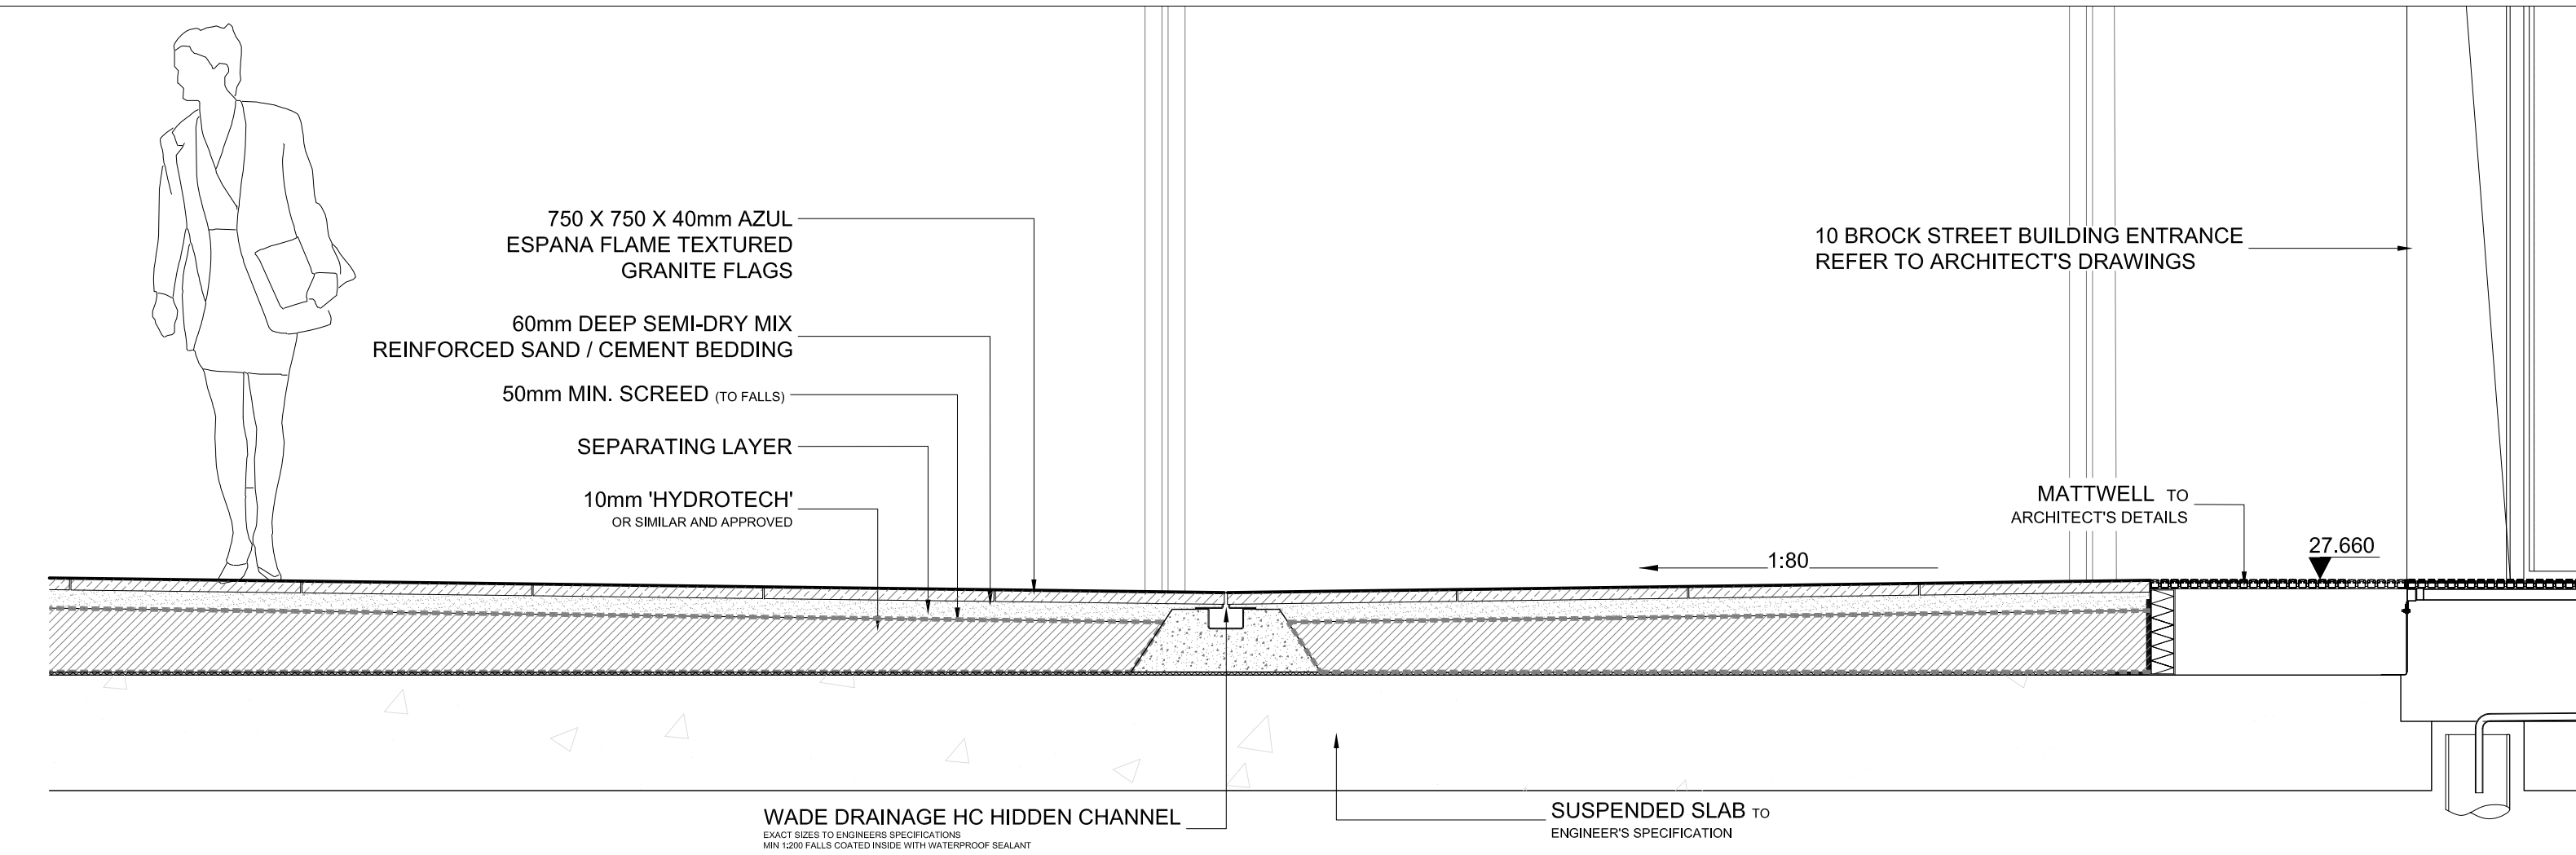

9 SECTION THROUGH REGENT'S PLACE PLAZA TO 10 BROCK ST. ENTRANCE
SCALE 1:20

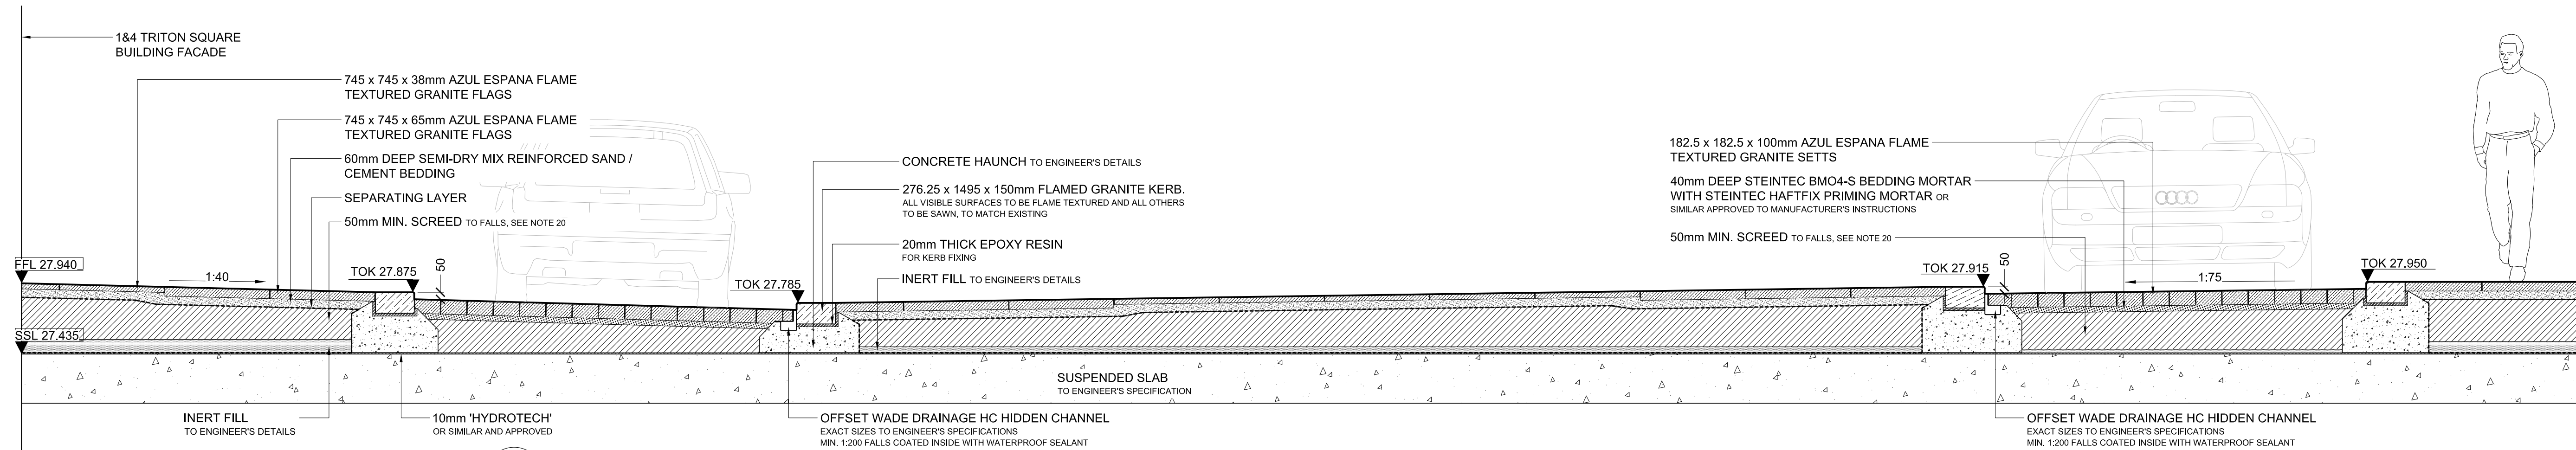

10 SECTION THROUGH TRITON SQUARE TURNING CIRCLE
SCALE 1:25

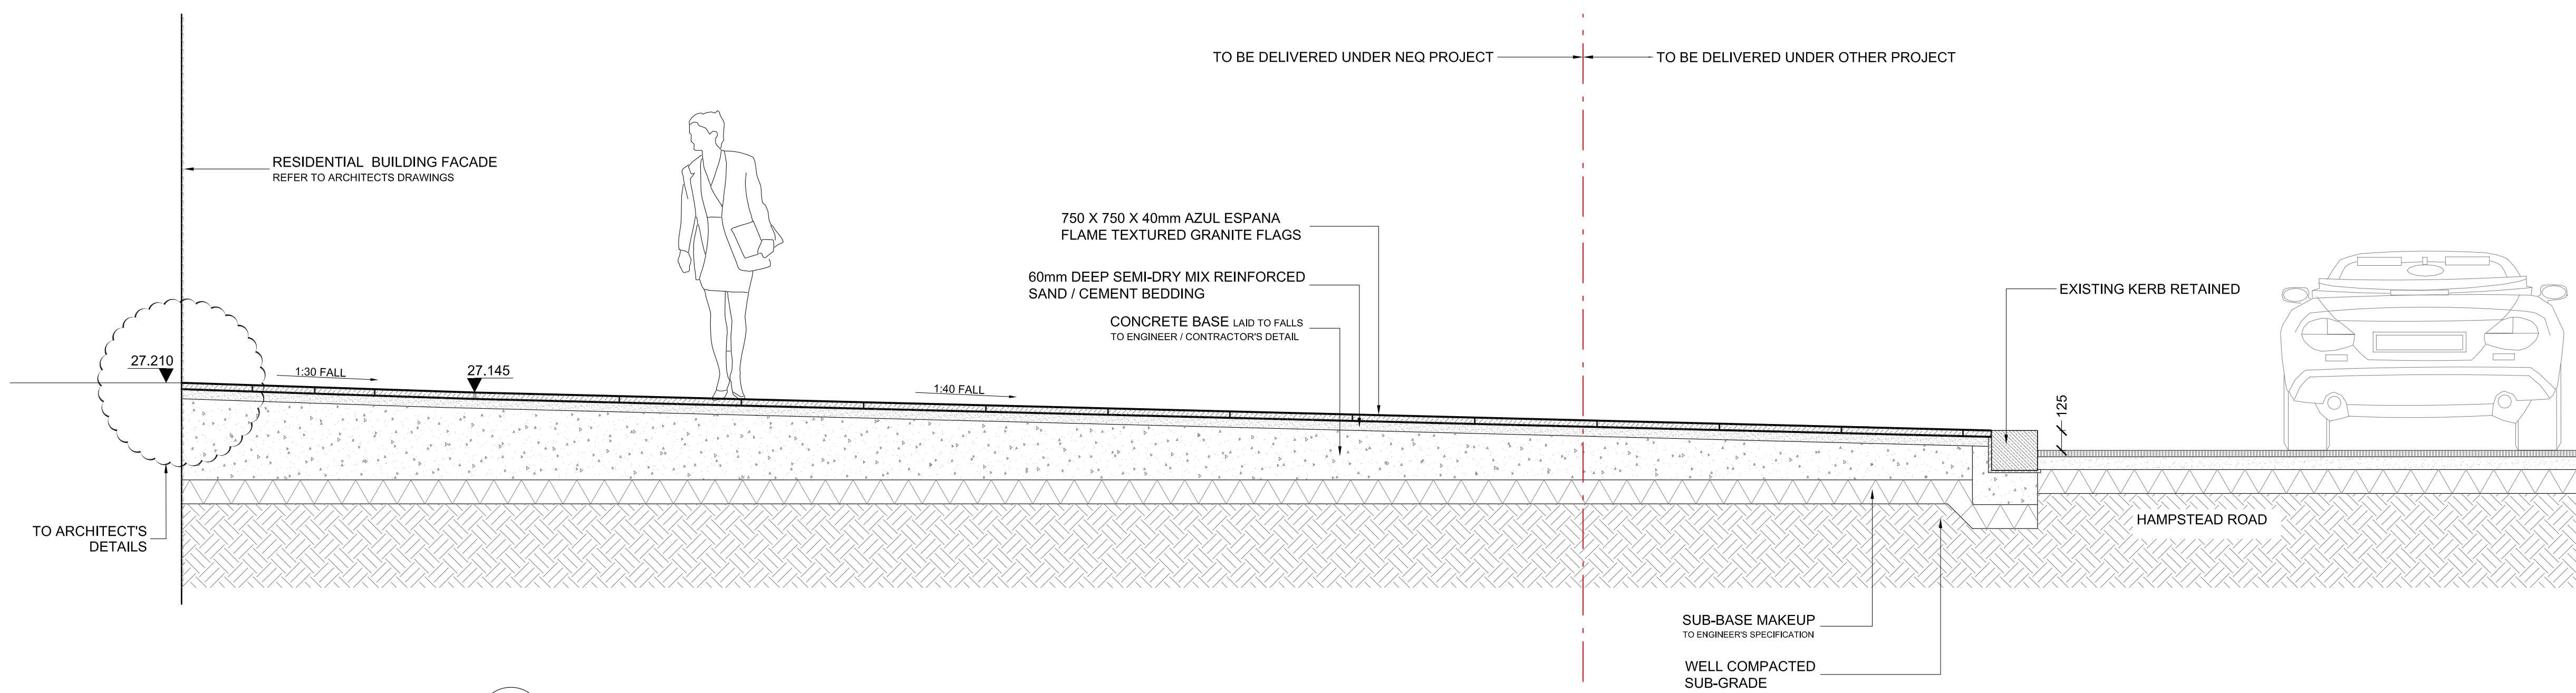

11 SECTION FROM RESIDENTIAL BUILDING TO HAMPSTEAD ROAD
SCALE 1:25

A	SECTIONS UPDATED	13 06 12	AM	AM
Rev. No.	REASON	DATE	DRAWN	CHECKED
DO NOT SCALE				
© Copyright EDCO Design London Limited 2006				
DRAWING STATUS: INFORMATION				
PROJECT STAGE: PLANNING				
PROJECT: REGENT'S PLACE - NEQ				
CLIENT: BRITISH LAND				
ARCHITECT: WEA/SMA/THD		ENGINEER: HY		
EDCO Design London				
Chartered Landscape Architects				
3 rd Floor, 7 Elm Grove, Wimbledon, London, SW19 4HE				
T: 020 8944 9856 F: 020 8605 9689 E: enquires@edcodesign.co.uk				
LANDSCAPE DETAILS				NORTH:
AS SHOWN				DATE: 21 05 10
SCALE:	DRAWN: MA	CHECKED: AM		
PROJECT REF: C326	DRAWING REF: D9002		REVISION: A	
SCALE BAR:				