

JOINERY DETAIL SHEET

2 New Fanlights, 2 New Casements to Casement Window

Customer: MUNRO


Job No: 16415

Date:16/04/2012

Sheet 1

of 1

Diagram CASEMENT SASHES

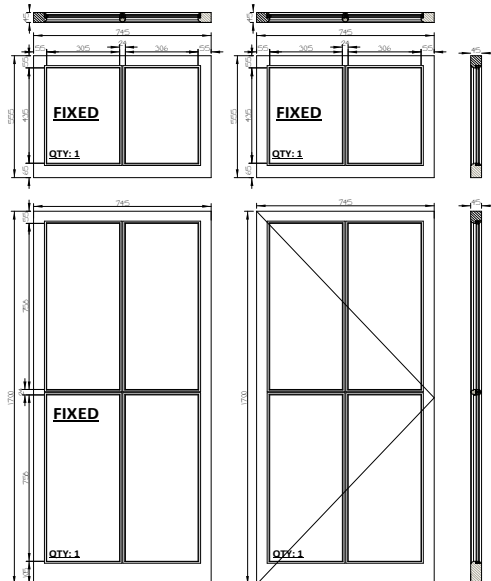

SEE SHEET 2 FOR DETAILED INFO

Sectional details

casements	Sash H & S	55	mm
	Sash Btm Rail	105	mm
	Sash Thickness	45	mm
fanlights	Sash H & S	55	mm
	Sash Btm Rail	65	mm
	Sash Thickness	45	mm
mouldings	Glazing Bar	24	mm
	Profile Ovolo	8 X 10	mm
	Glazing rebate	10 X 26	mm

Location: G/F FI FRONT LIVING ROOM WINDOW

Item 1

QTY: 4

Material: ACCOYA

Furniture: 3 Hinges, 12 INCH STAY, HANDLE & PLATE, 2 FLIP OVER LOCKS IN CHROME

Glazing

Single

Double

Internal : Spacer : External

FANLIGHTS

4P

8

4 L.I

CASEMENTS

4PT

8

4 L.I.T

HERITAGE UNITS TO BE USED

IND DGU - DRY SEAL

Paint Finish

Internal: TBC

External: Standard White

Cill:

Existing Window Details:

Fanlight Sashes: 745 x 540
Casement Sashes: 745 x 1685

Geometry: H=10mm
V=3mm

Additional Information


Installed: INTERNALLY

Notes:


Installation

1. HARNESS REQUIRED
2. CASEMENT TO BE OPENING OUT - NOT OPENING IN AS SOW STATES
3. FRAME STOPS ARE TO BE LEFT AS ARE PART OF FRAME

INTERNAL VIEW - OPENING OUT - RHS HINGED

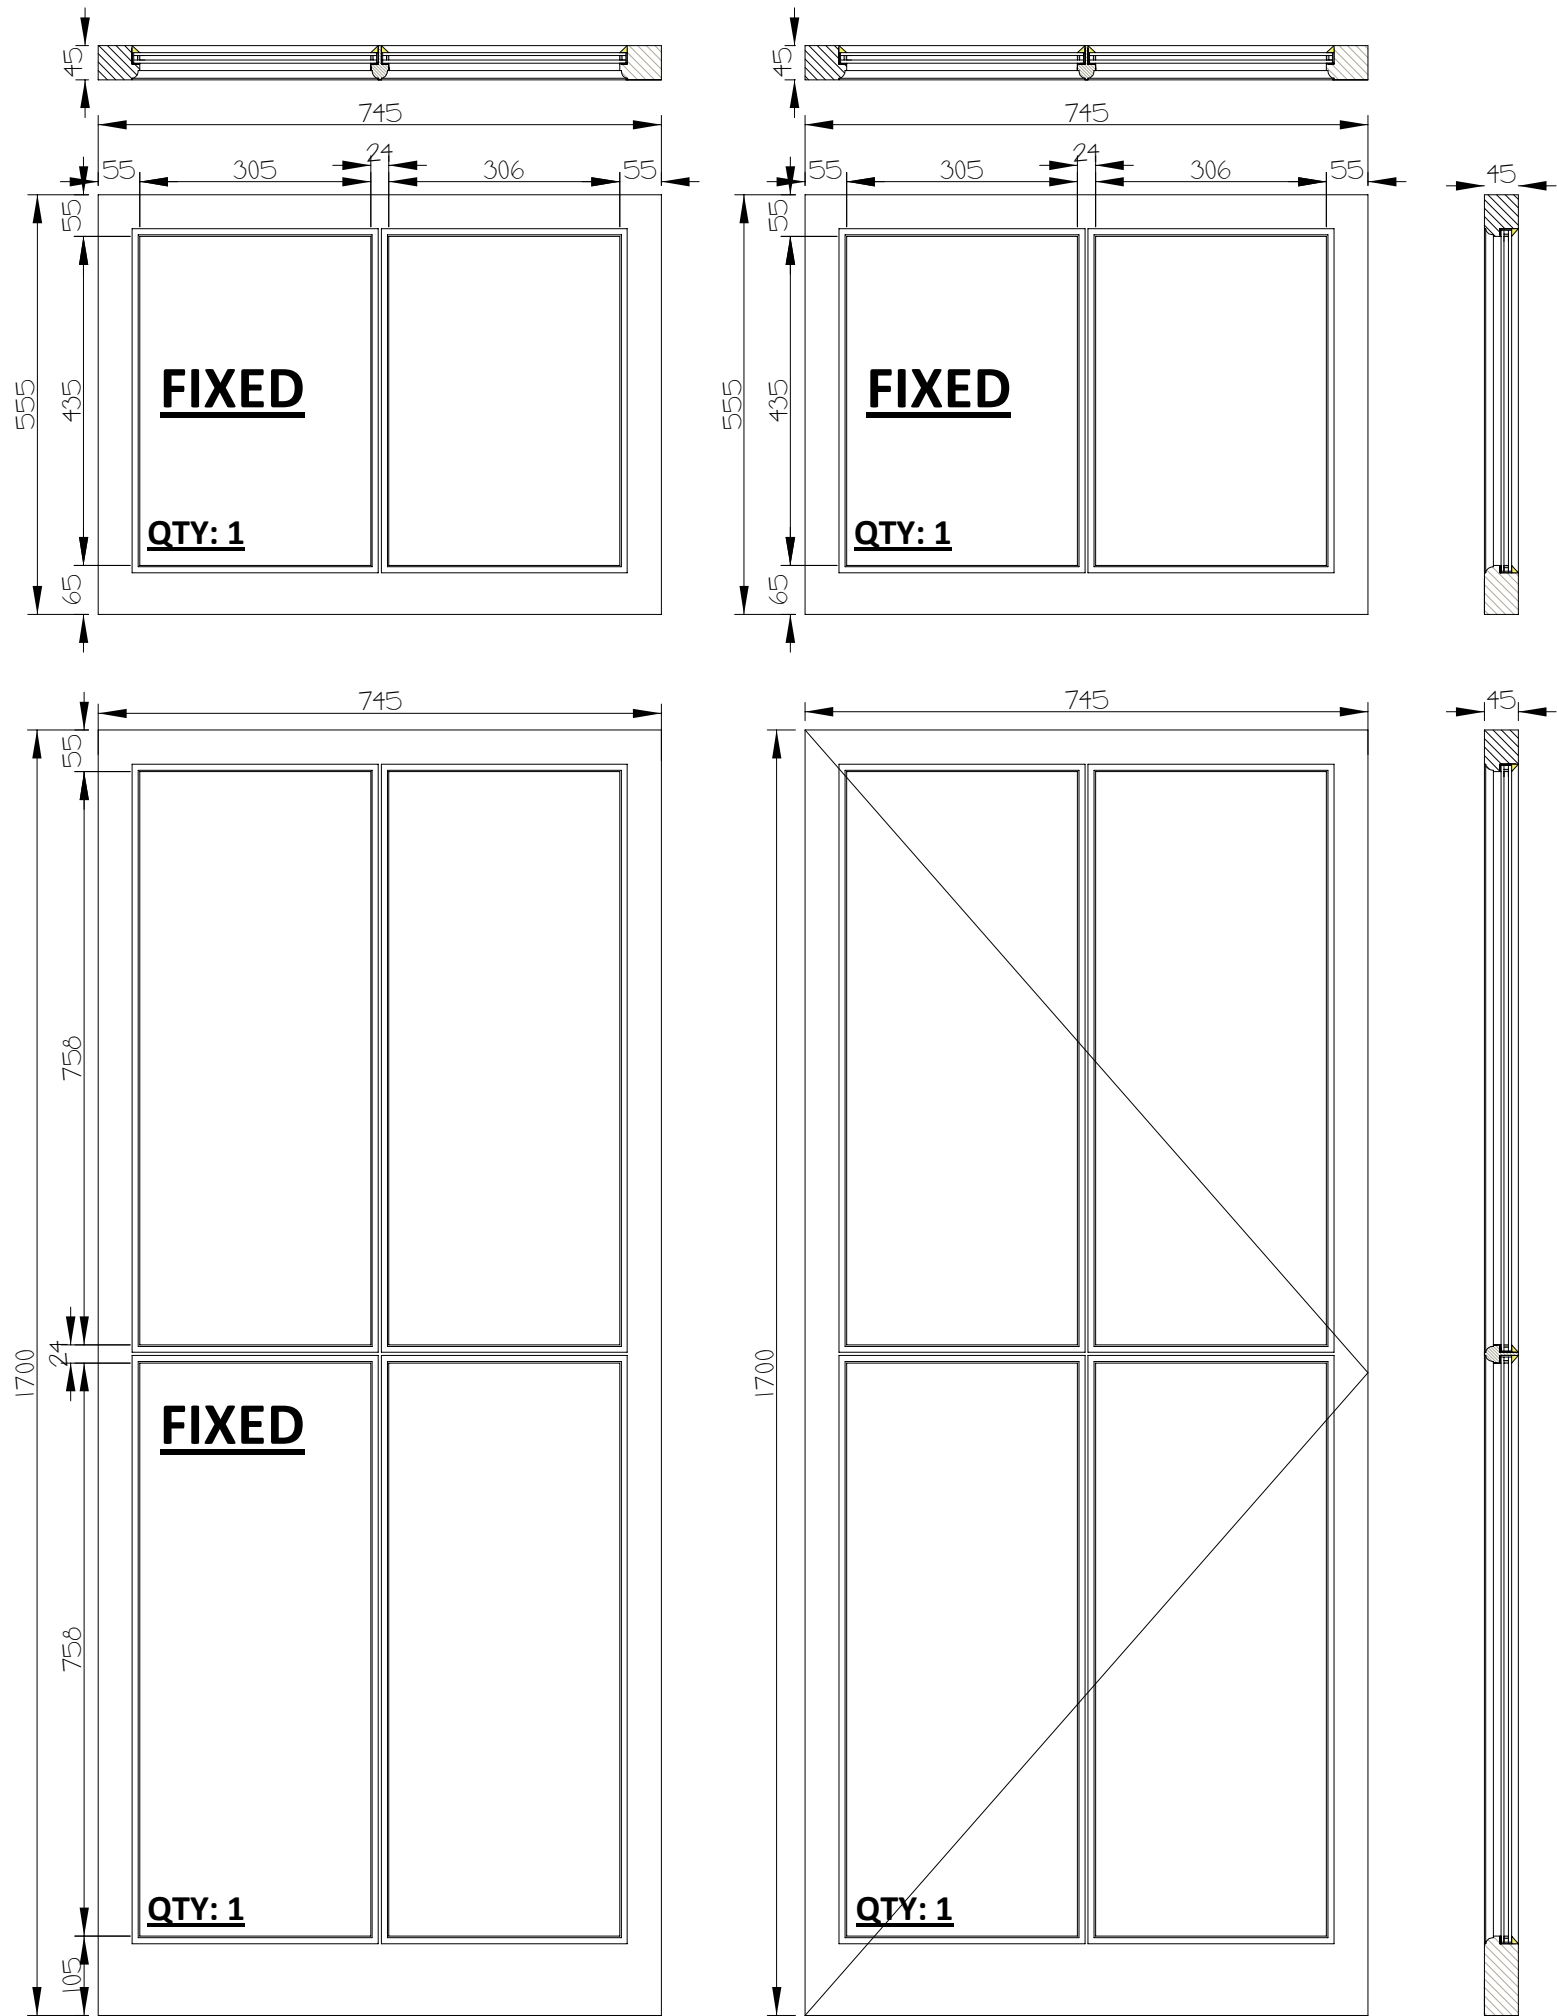

OVOLO 8 X 10 PROFILE
GLAZING BAR /
HERITAGE SPACER DETAIL
SCALE 1:1

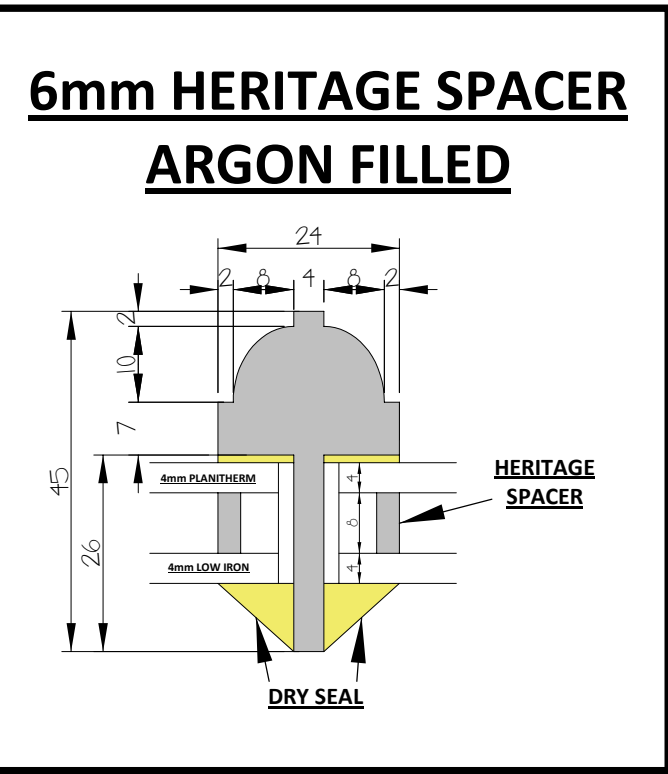

Name: MUNRO

Job No: 16415

Sheet: 2 of 2

Drawn by: N SEDGWICK

Scale: 1: 10 @ A3

Issue No: 01

Date: 16-4-12

Material: ACCOYA

Finish - Int: TBC

Ext: STC WHITE

Glass - SEE SHEET 1

NOTES:

- 1.
- 2.
- 3.
- 4.

The Sash Window Workshop Ltd
4 Kiln Lane
Bracknell
Berkshire
RG12 1NA
Tel: +44 (0)1344 868668
Fax: +44 (0)1344 868858
email: sedgwickn@sashwindow.com

ITEM 1
G/F FRONT
LIVING ROOM
WINDOW