




All drawings to be read in conjunction with the Notes and Specifications

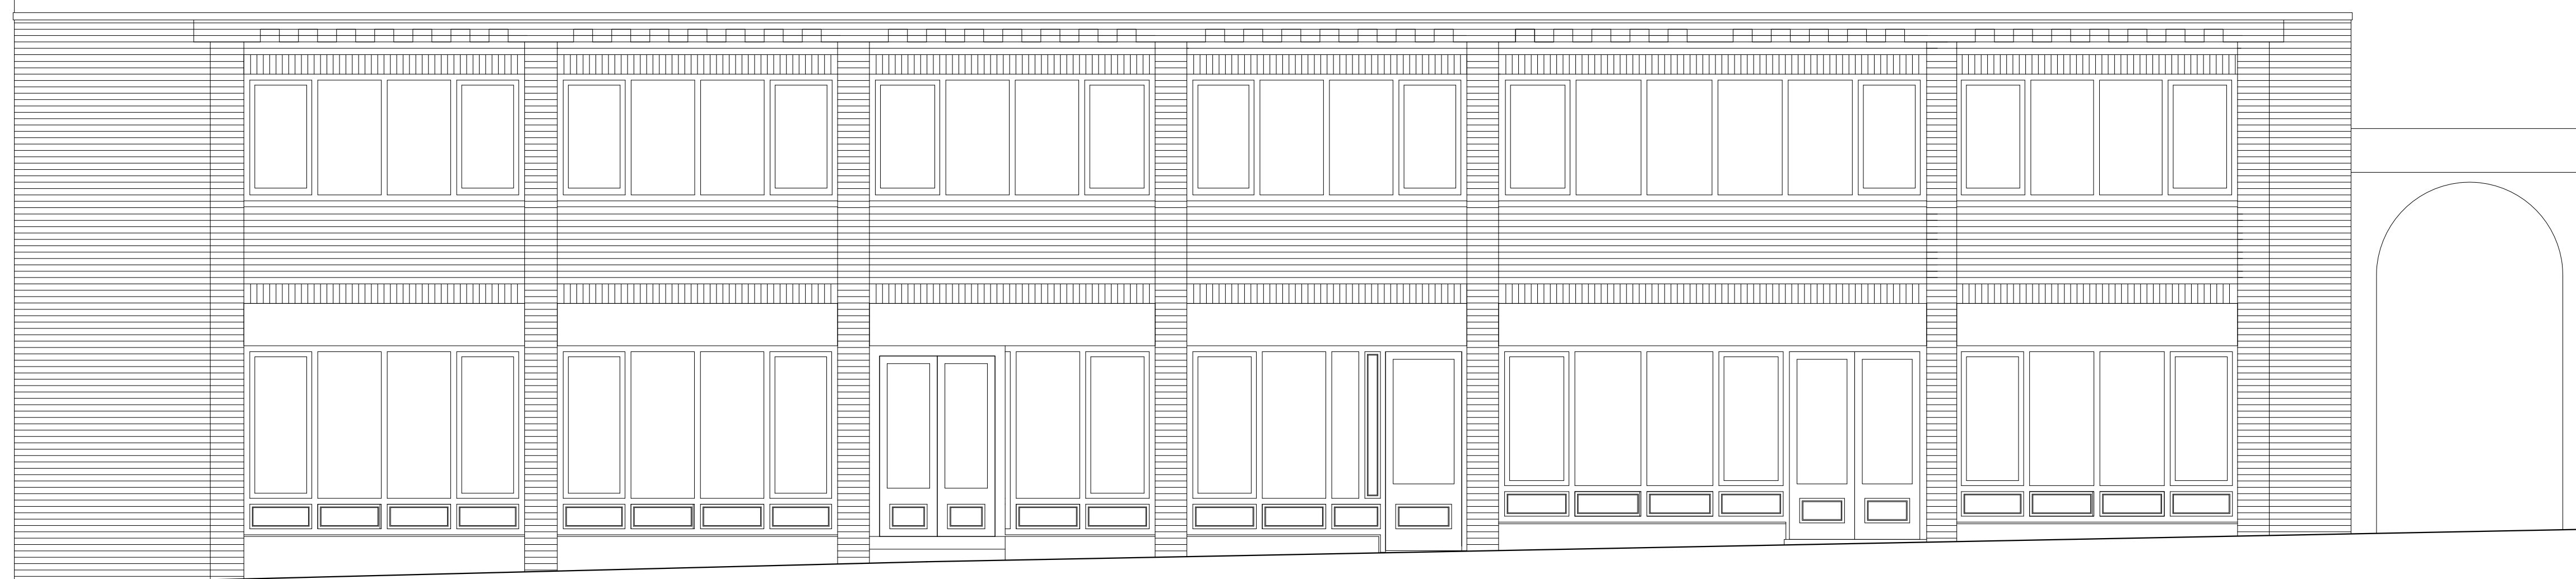

1:50

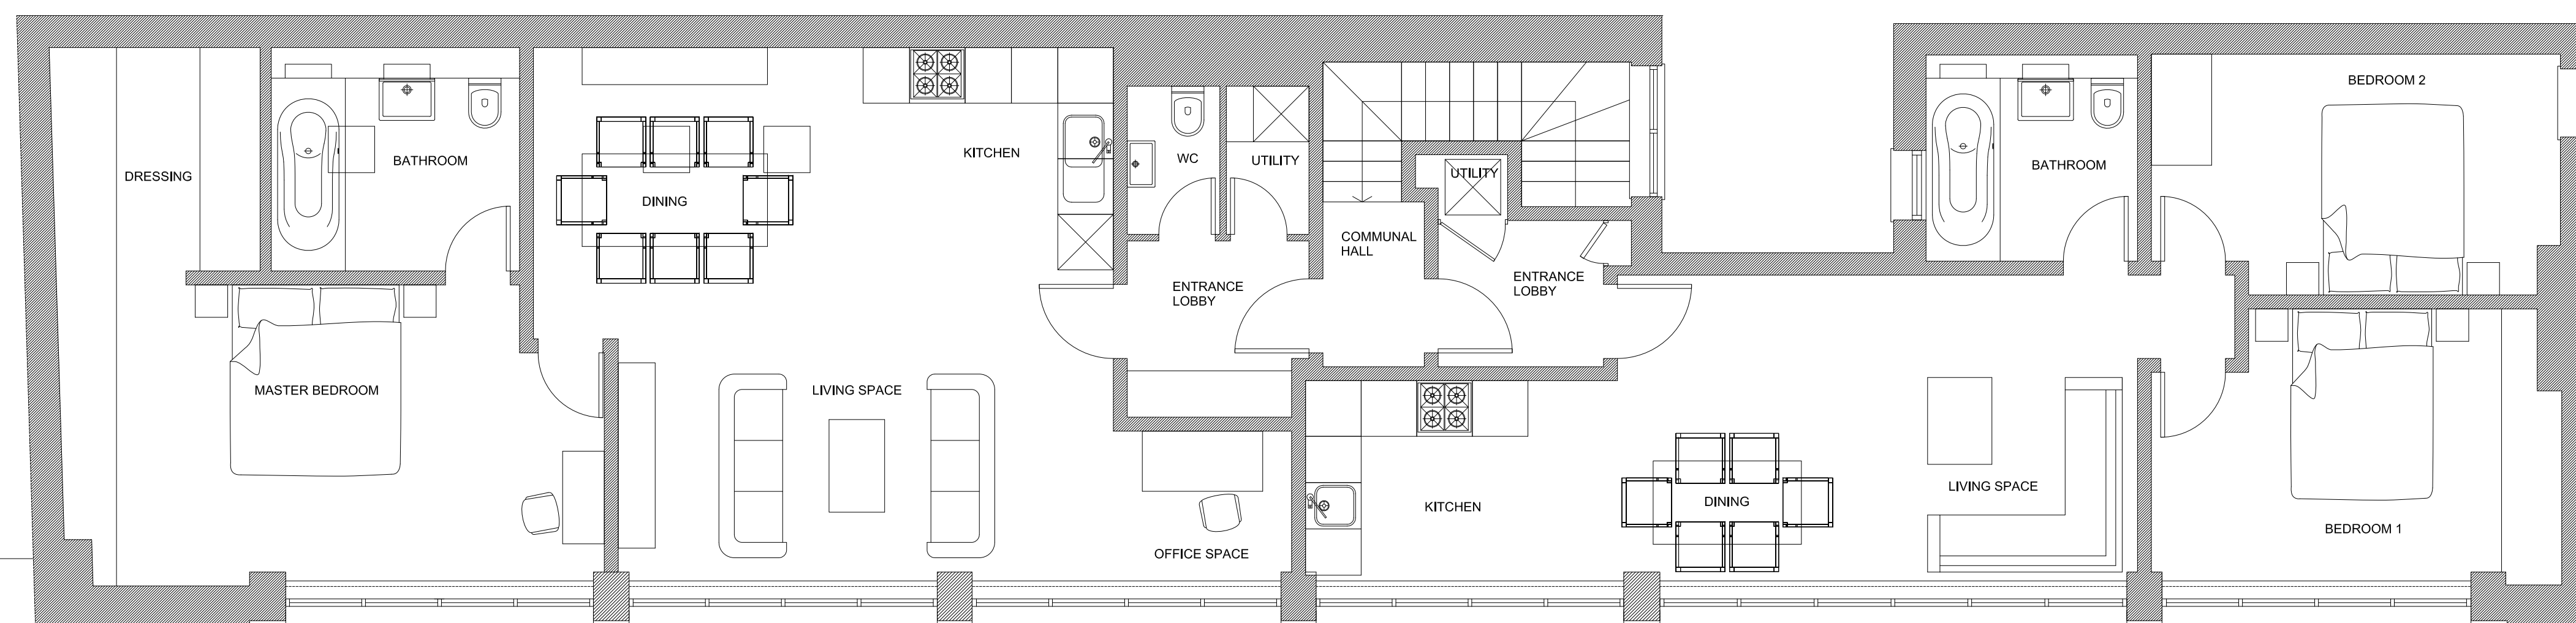

1:50

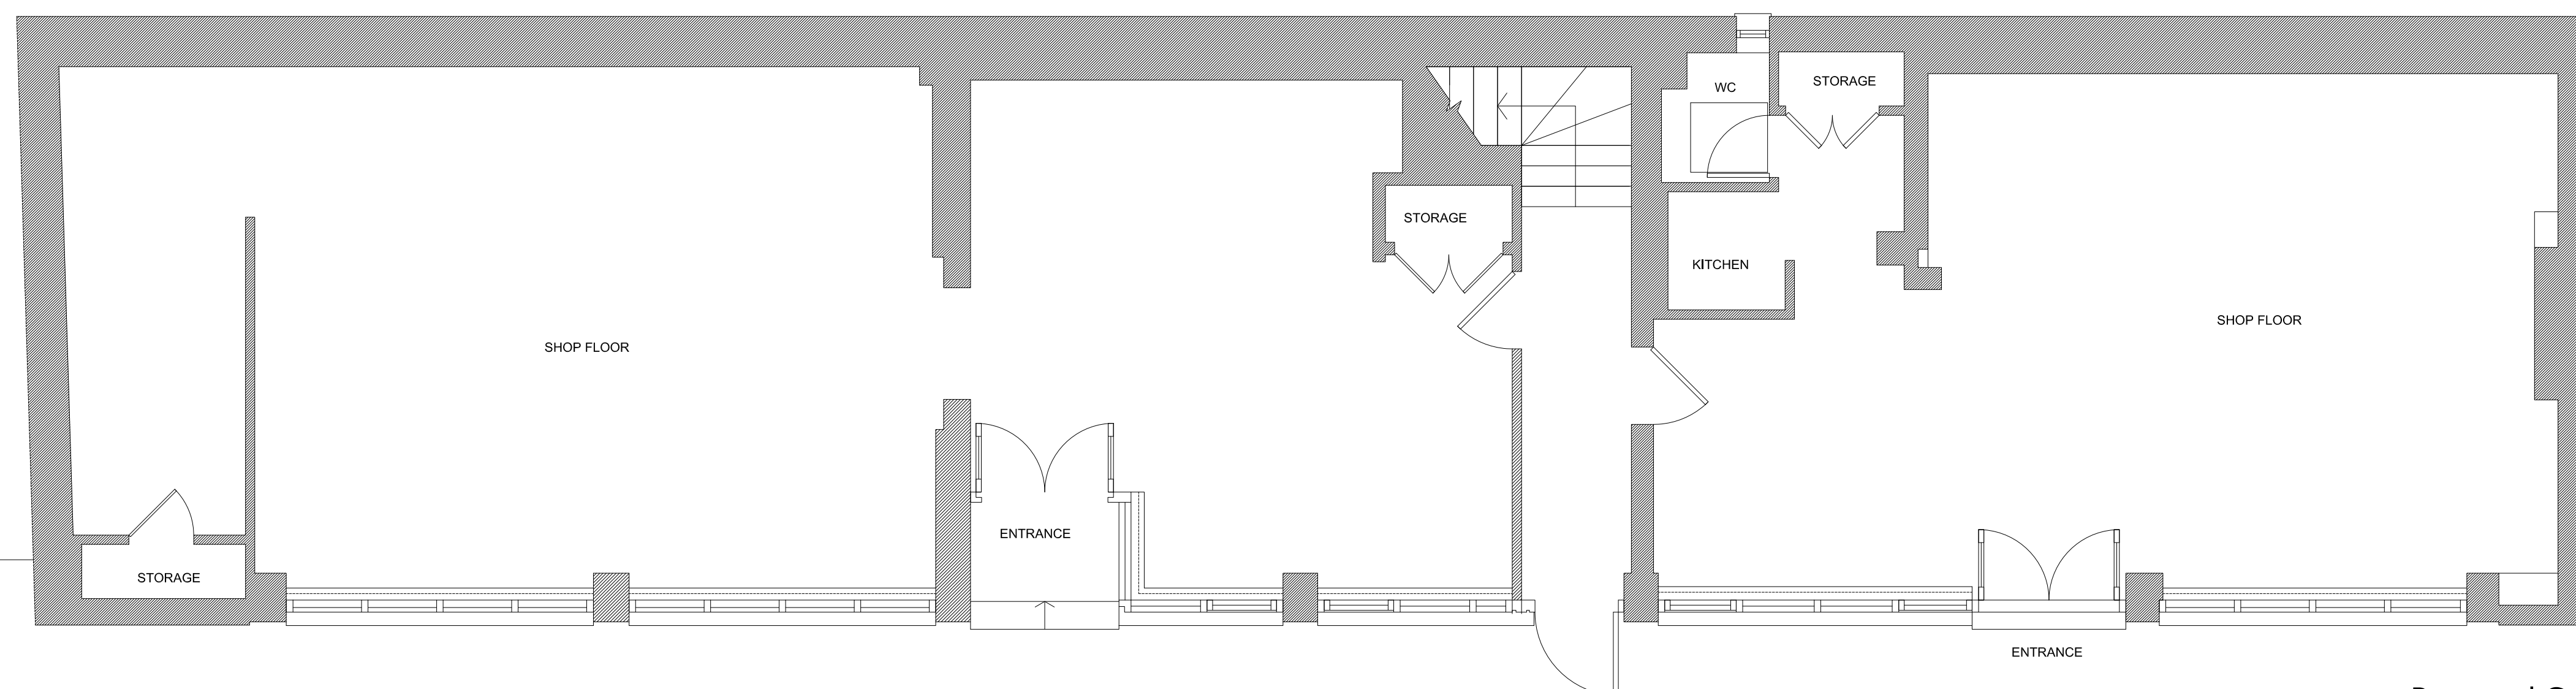

1:50

Project	Perrins Court
Drawing	Proposed Drawings
Scale	1:50 @ A1 / 1:100 @ A3
Date	04/07/12
Rev	
Status	Planning
Drawing No.	5831/06

penningtonphillips

www.penningtonphillips.co.uk