


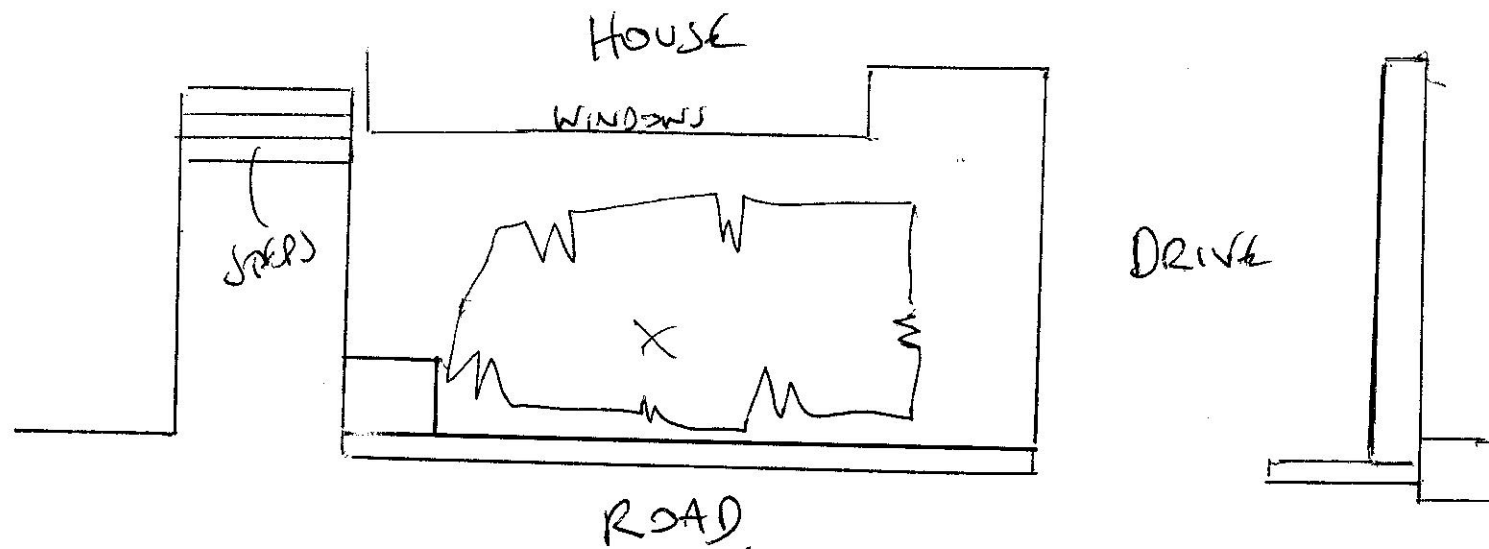

70 CREDITON Hill NW6      NOT TO SCALE

FRONT GARDEN: LOCATION OF TREE      SKETCH. A.B.C. 0712