


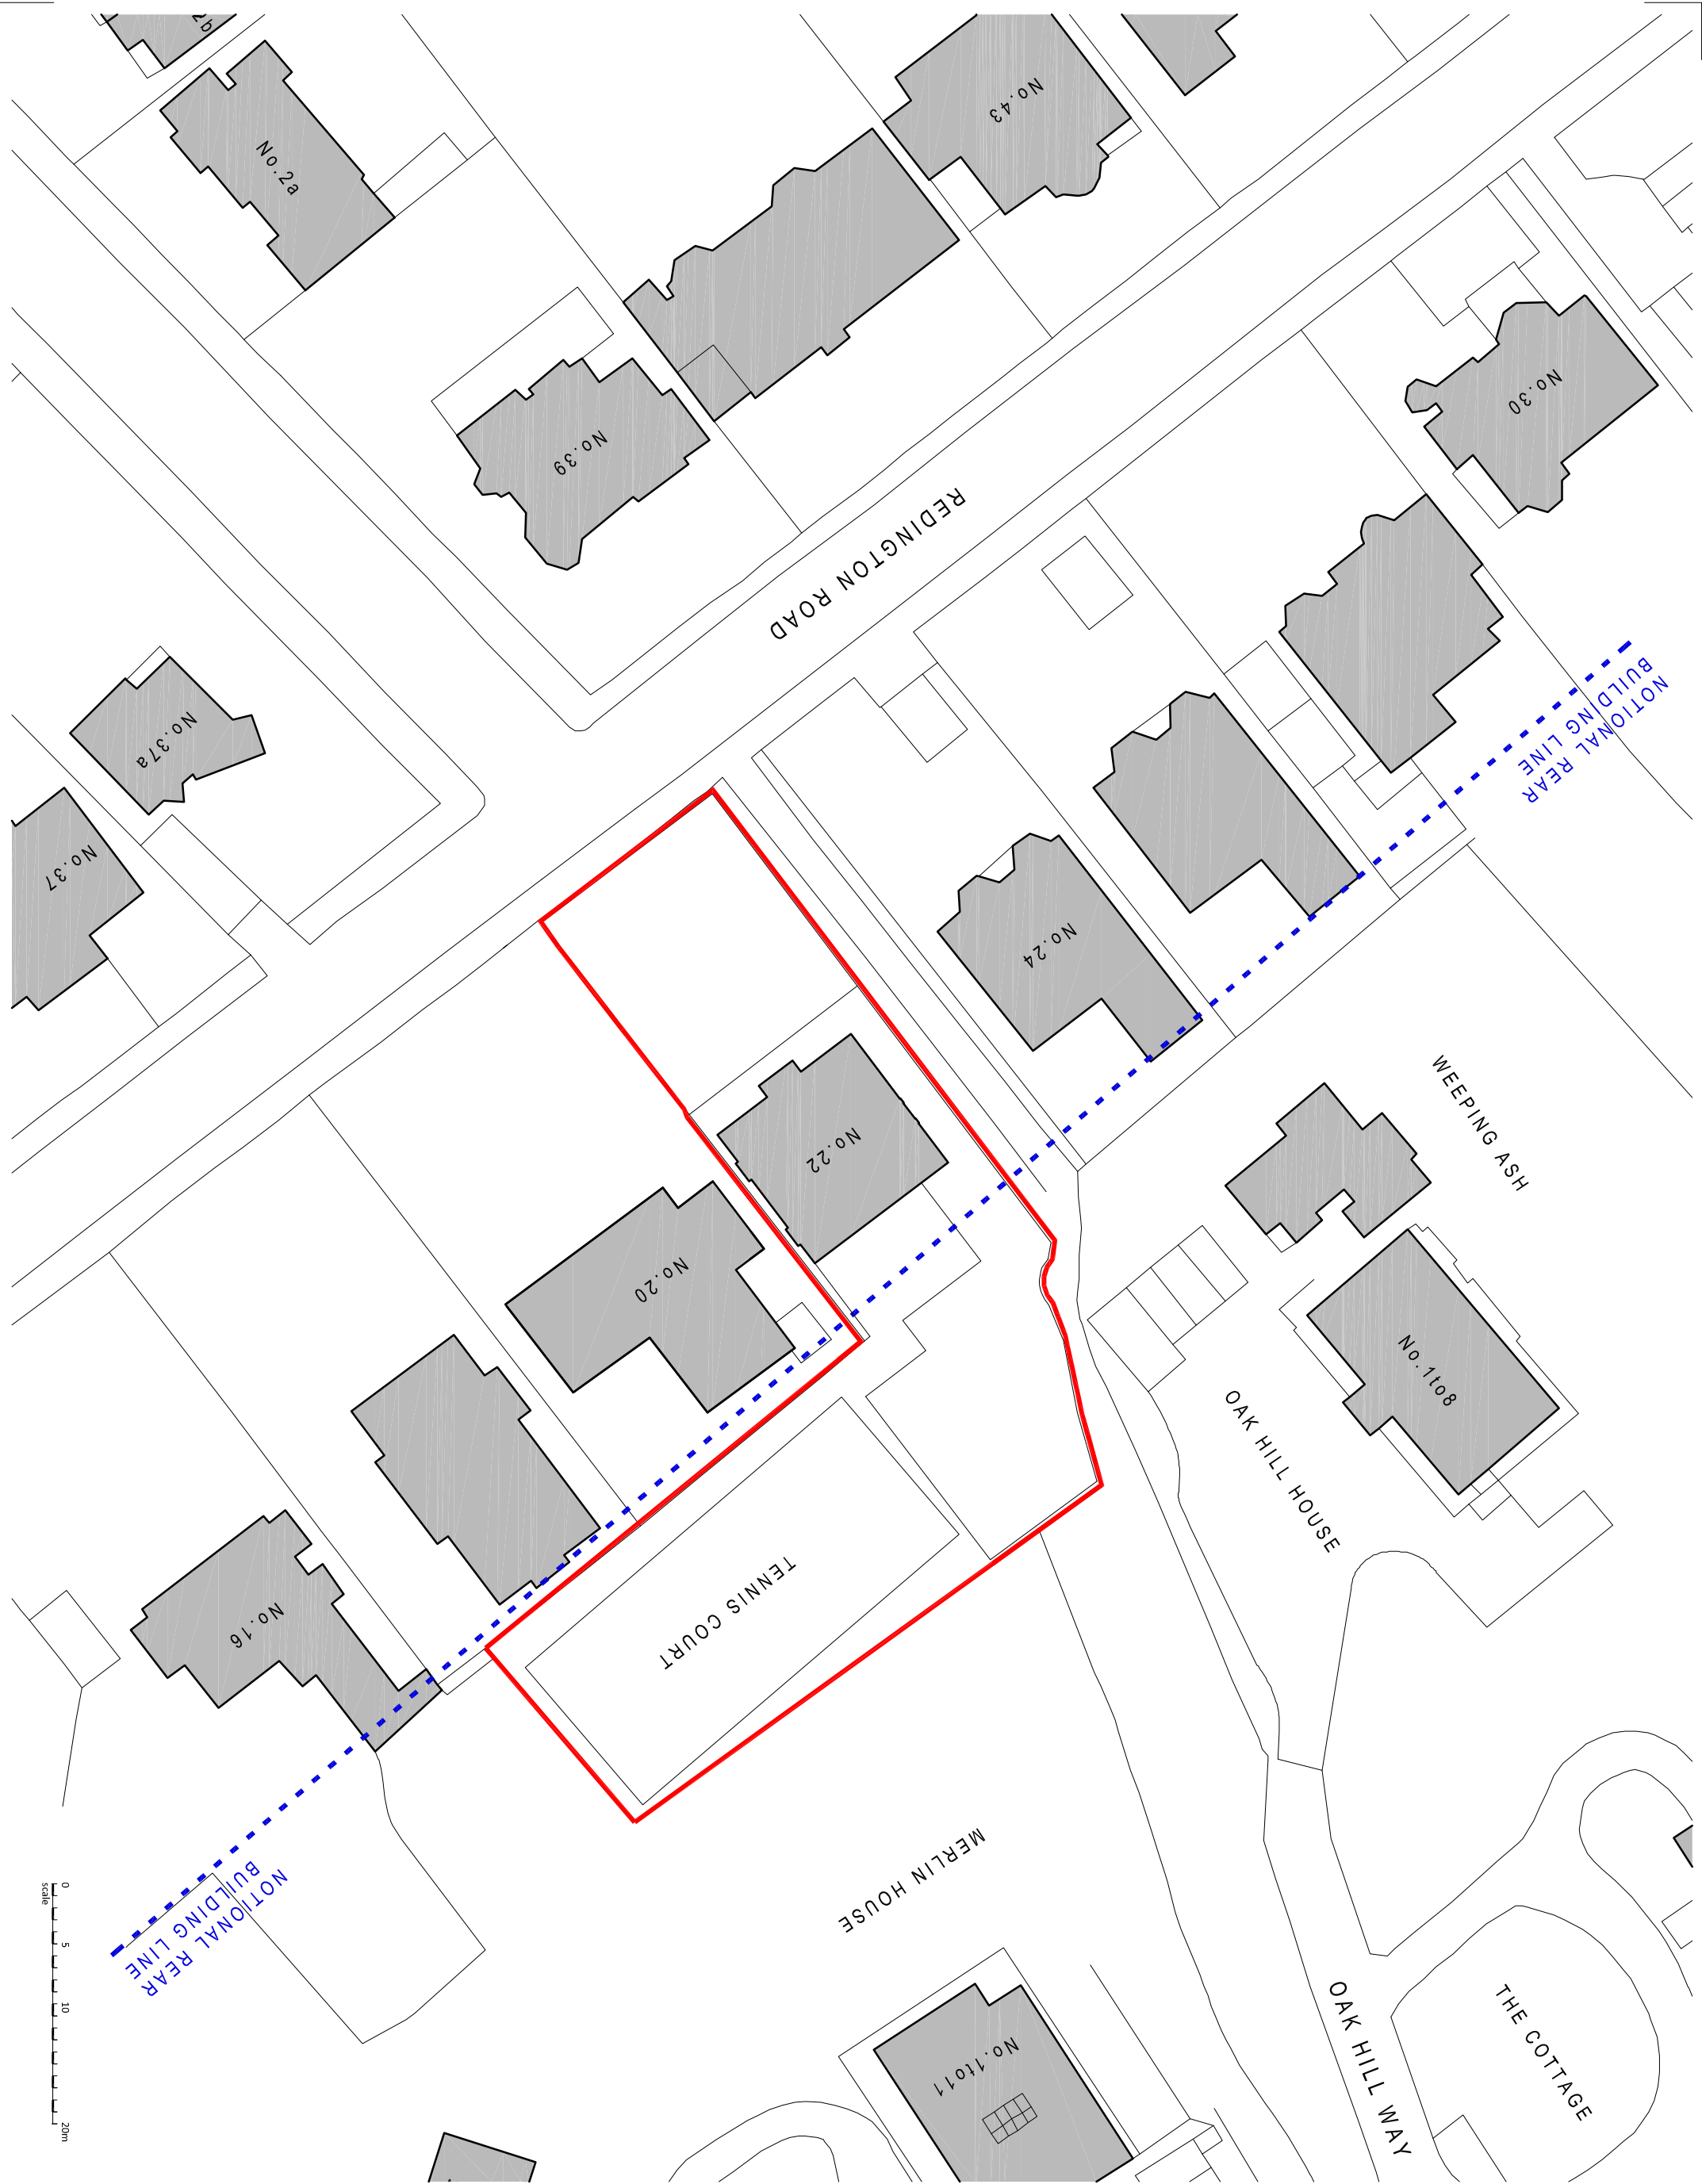

REVISIONS

NOTE

MDC
METROPOLITAN DEVELOPMENT CONSULTANCY
66 BICKENHILL MANOR
BICKENHILL STREET
LONDON W1U 6BX
T +44(0)207 486 6675
F +44(0)207 486 7206
E info@mcdlondon.com
W www.mcdlondon.com

Project 22 Redington Road,

London,

NW3 7RG

Client

PLANNING

EXISTING

BLOCK PLAN

Drawn	checked	date
SM	JE	04/01/2012
Scale		paper size
1:500	@	A3
Drawing no		
6788 / 1013		