

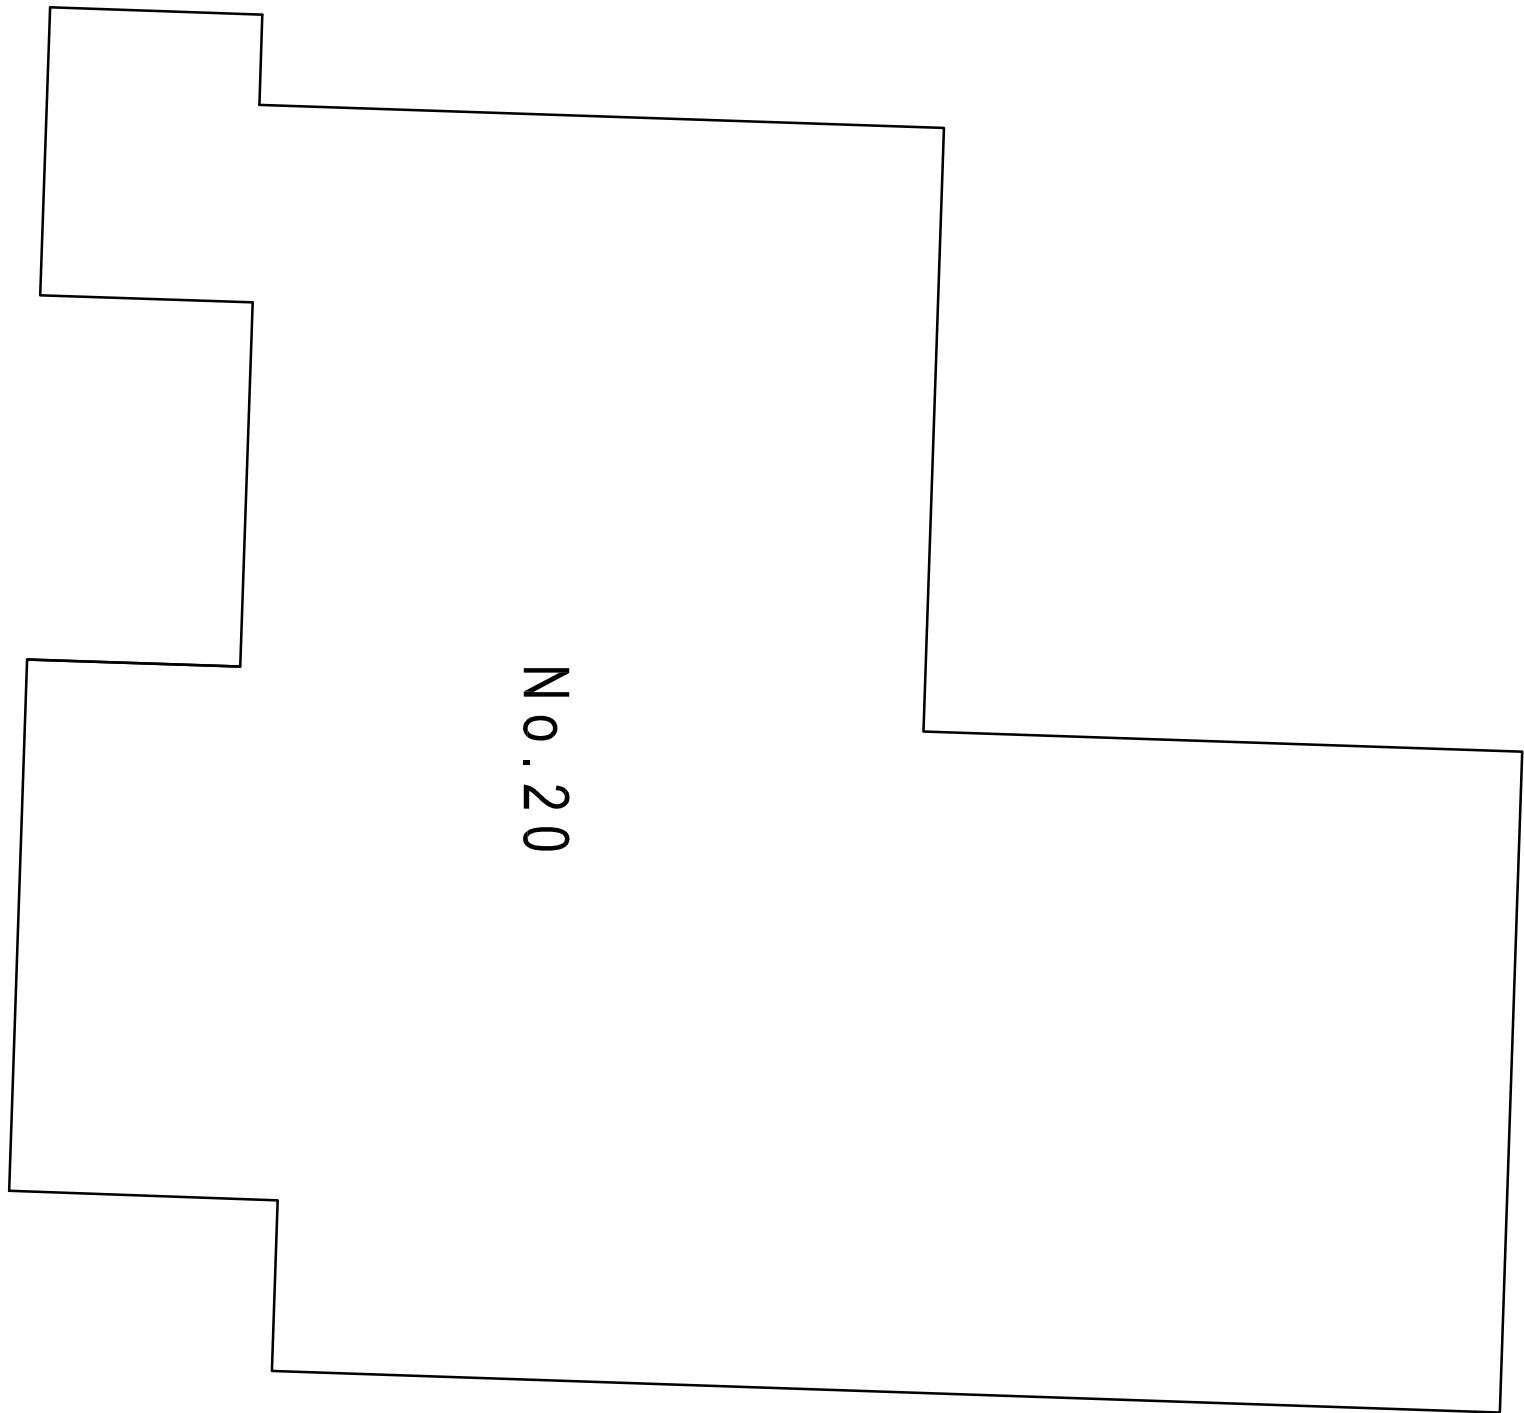


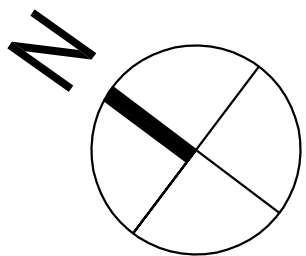


No. 20

BOUNDARY LINE

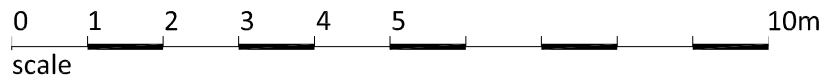

revisions A Note removed SM 17/07/2012

note

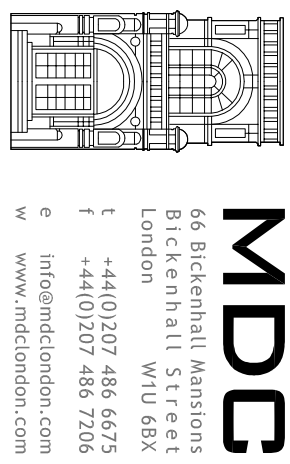

project 22 Redington Road,
London,
NW3 7RG


client

PLANNING

EXISTING
BASEMENT FLOOR

drawn	checked	date
SM	JE	04/07/2012
scale	paper size	
1:100	A1	

drawings no 6788 / 1000A

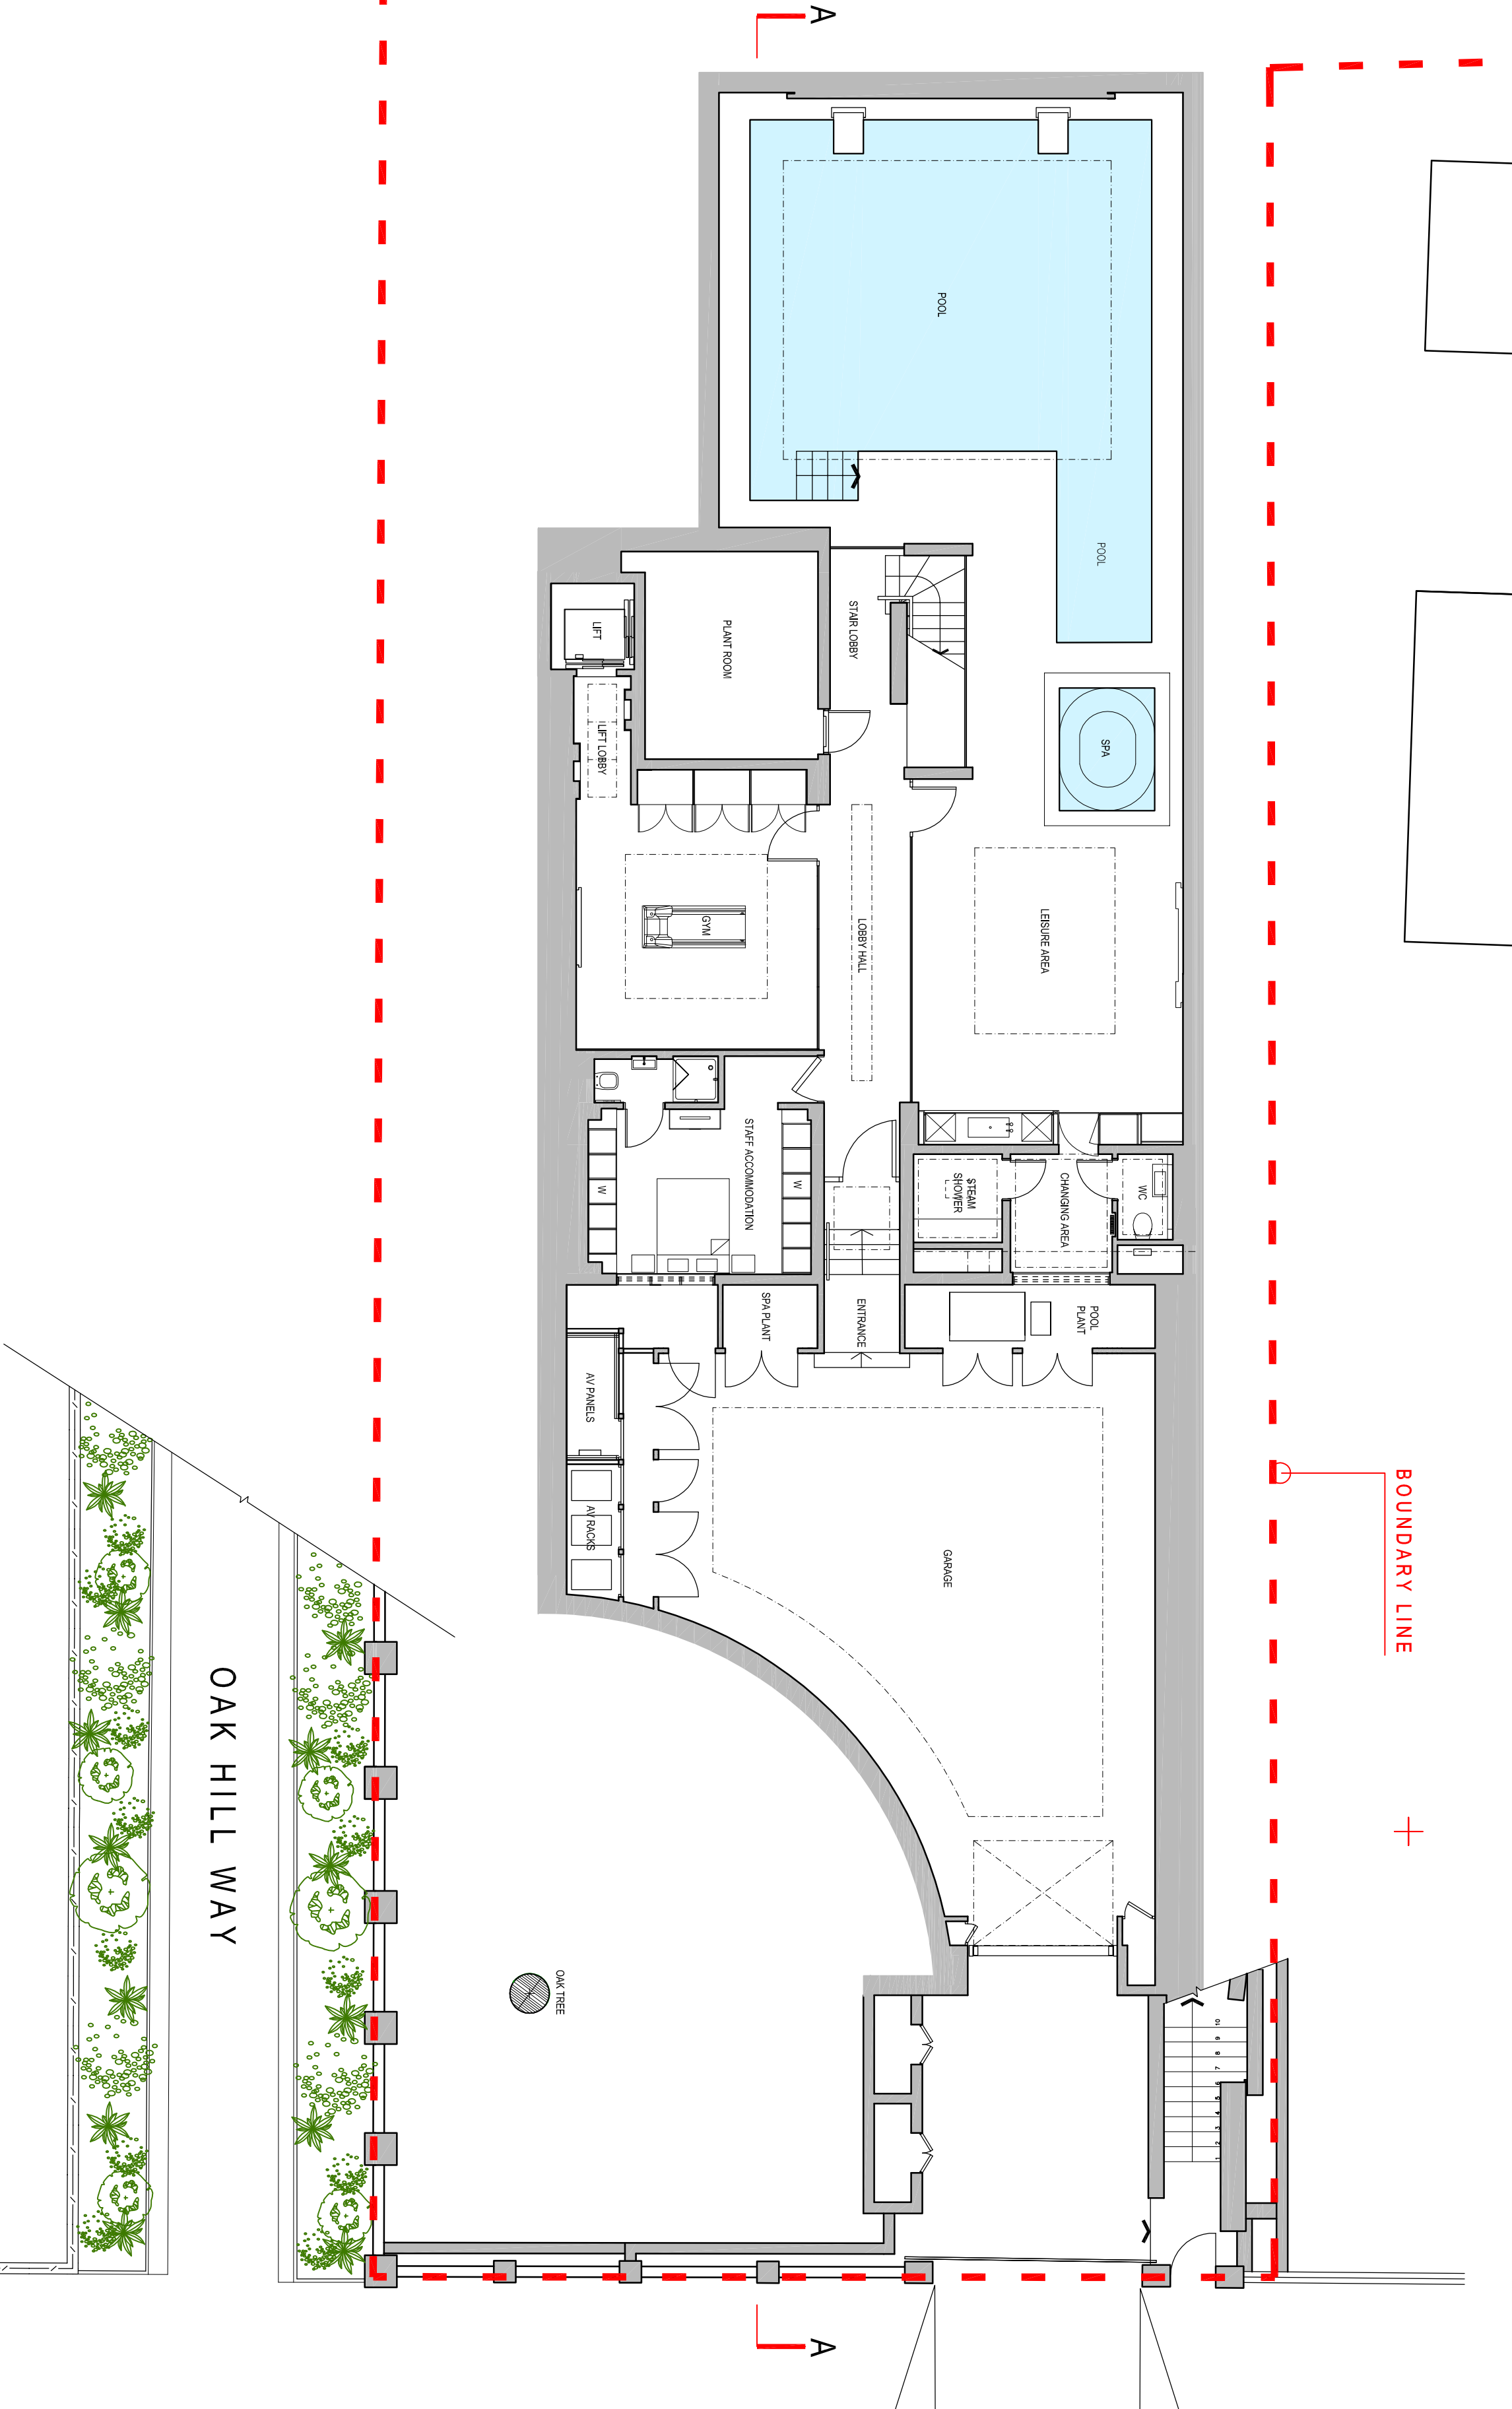

A

A

REDINGTON ROAD

OAK HILL WAY

BASEMENT

EXISTING