



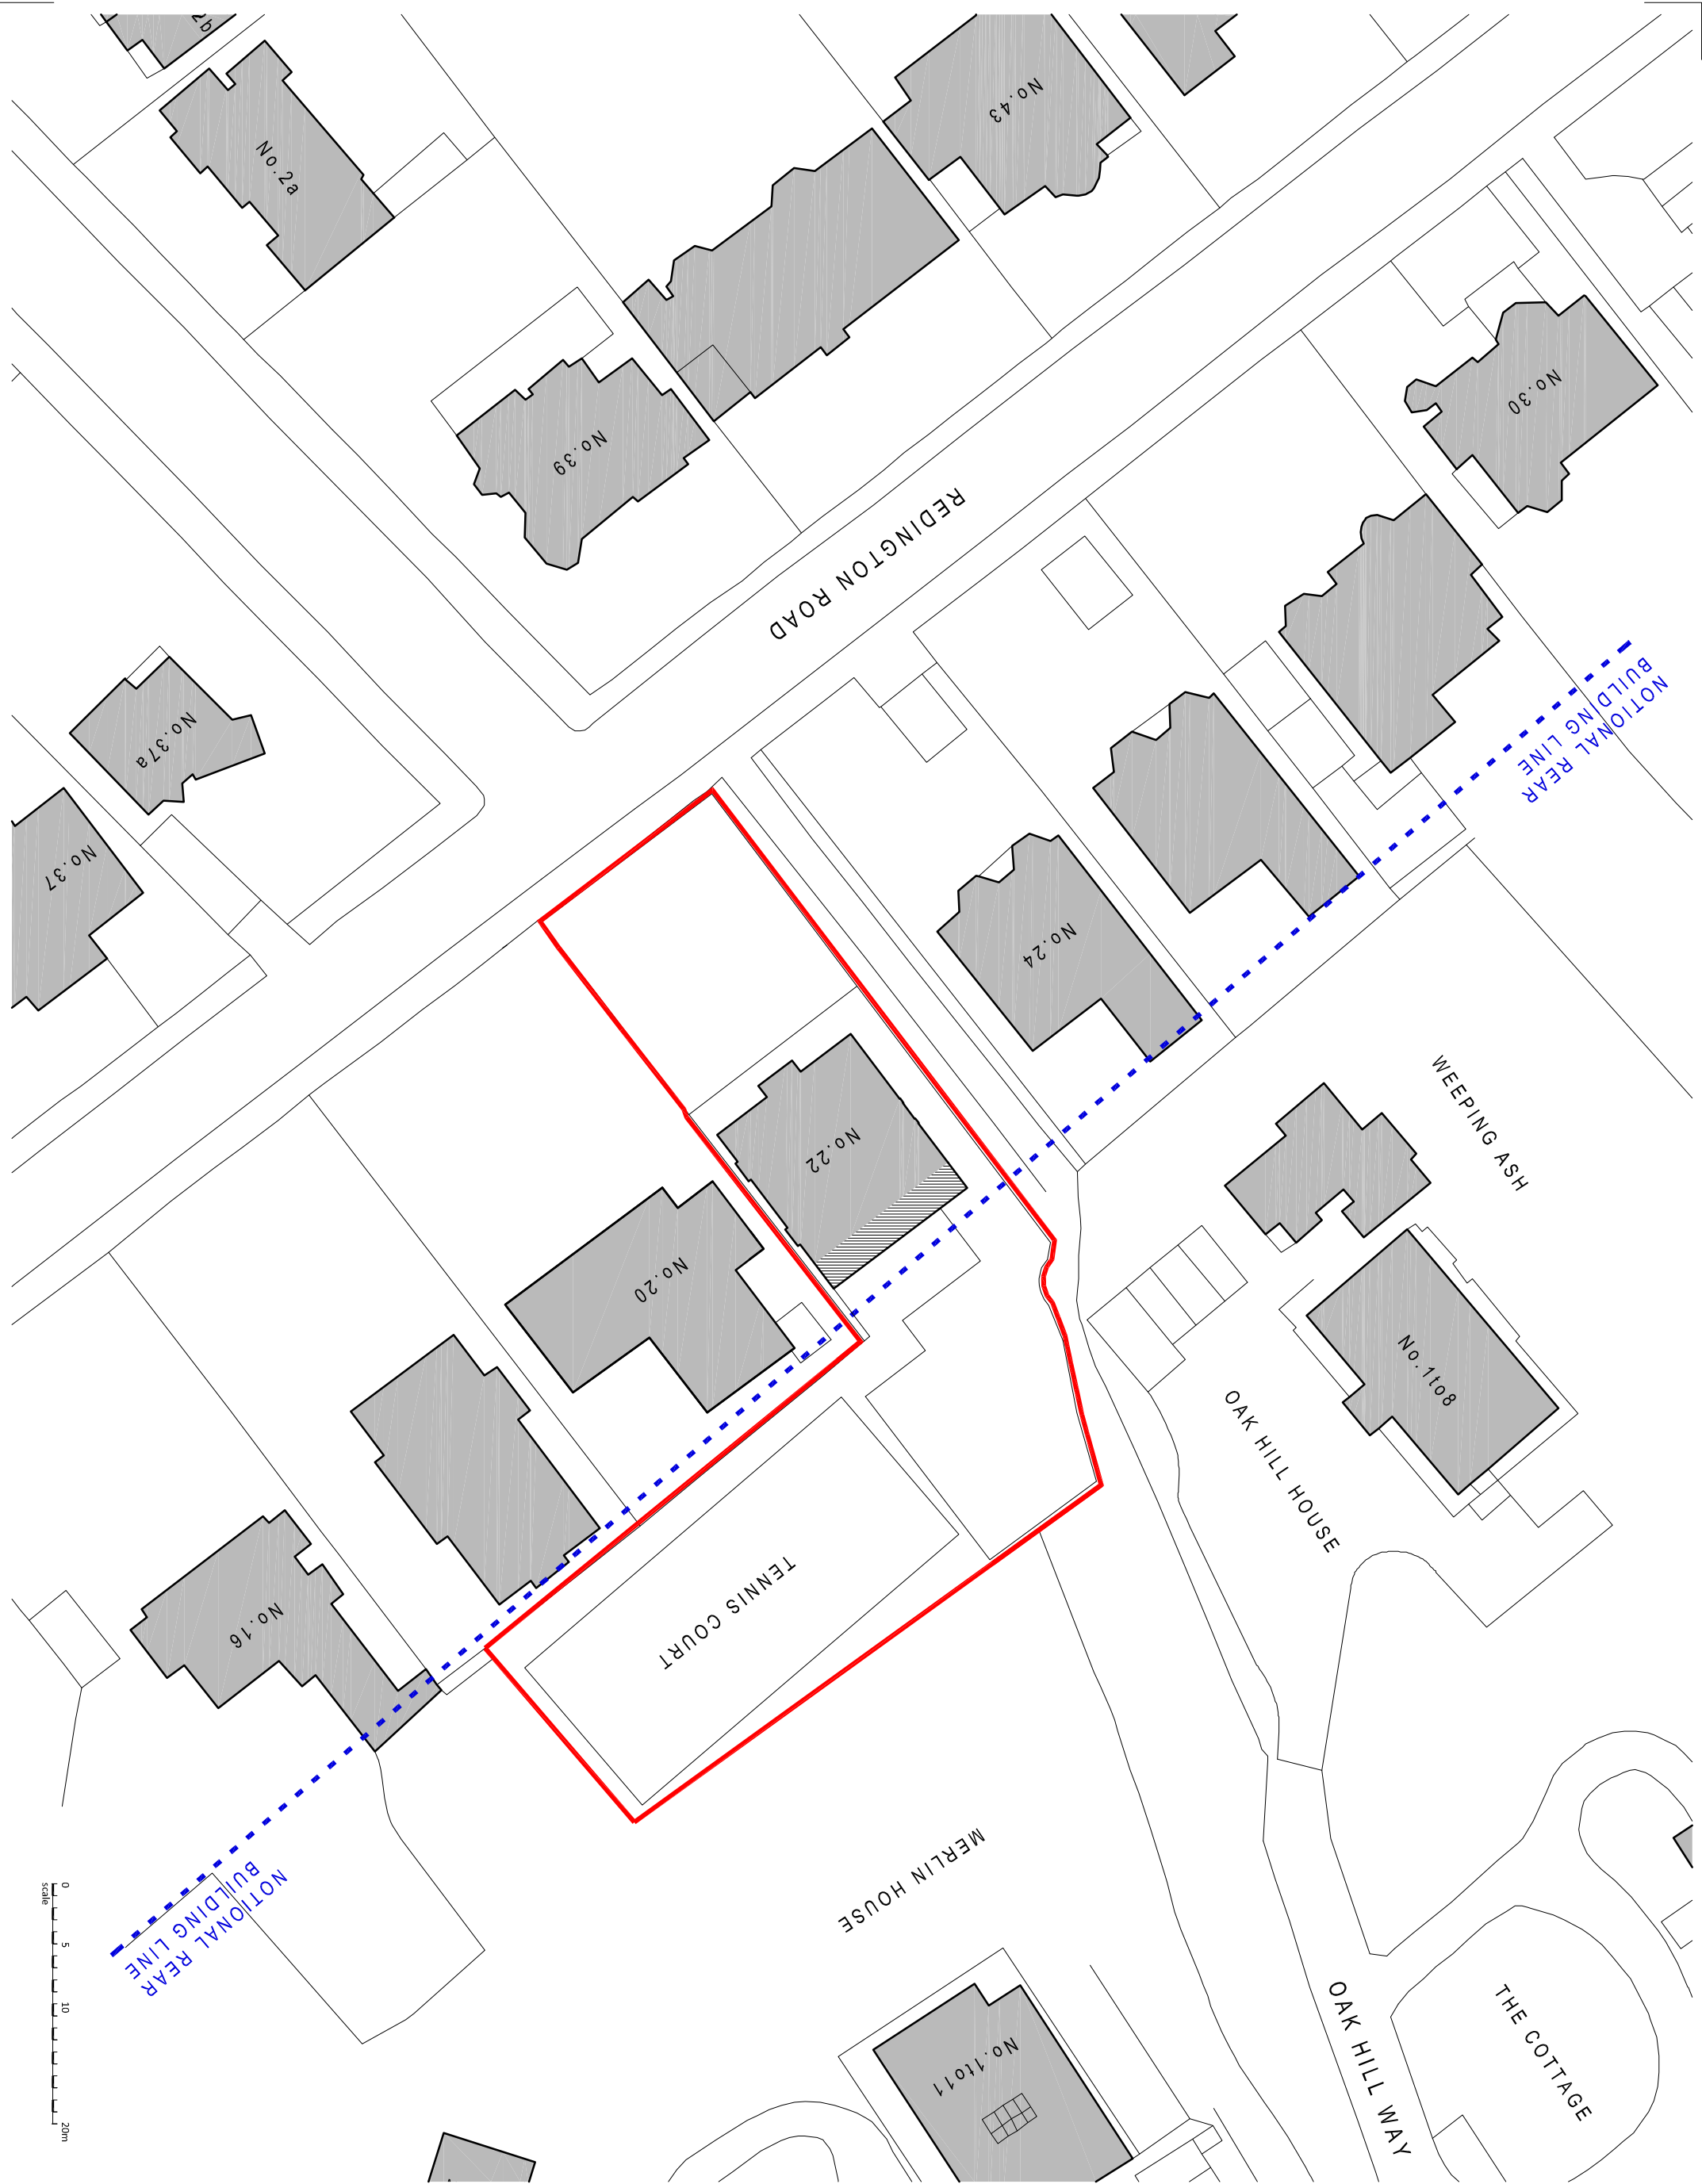

REVISIONS
NOTE

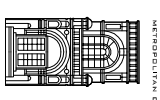

MDC
METROPOLITAN DEVELOPMENT CONSULTANCY
66 BICKENHILL MANSIONS
BICKENHILL STREET
LONDON W1U 6BX
T +44(0)207 486 6675
F +44(0)207 486 7206
E info@mdclondon.com
W www.mdc-london.com

Project 22 Redington Road,
London NW3 7RG

Client

Drawing
PLANNING
PROPOSED
BLOCK PLAN

drawn	checked	date
SM	JE	04/01/2012
scale		paper size
1:500	®	A3
drawing no		

6788 / 2013