

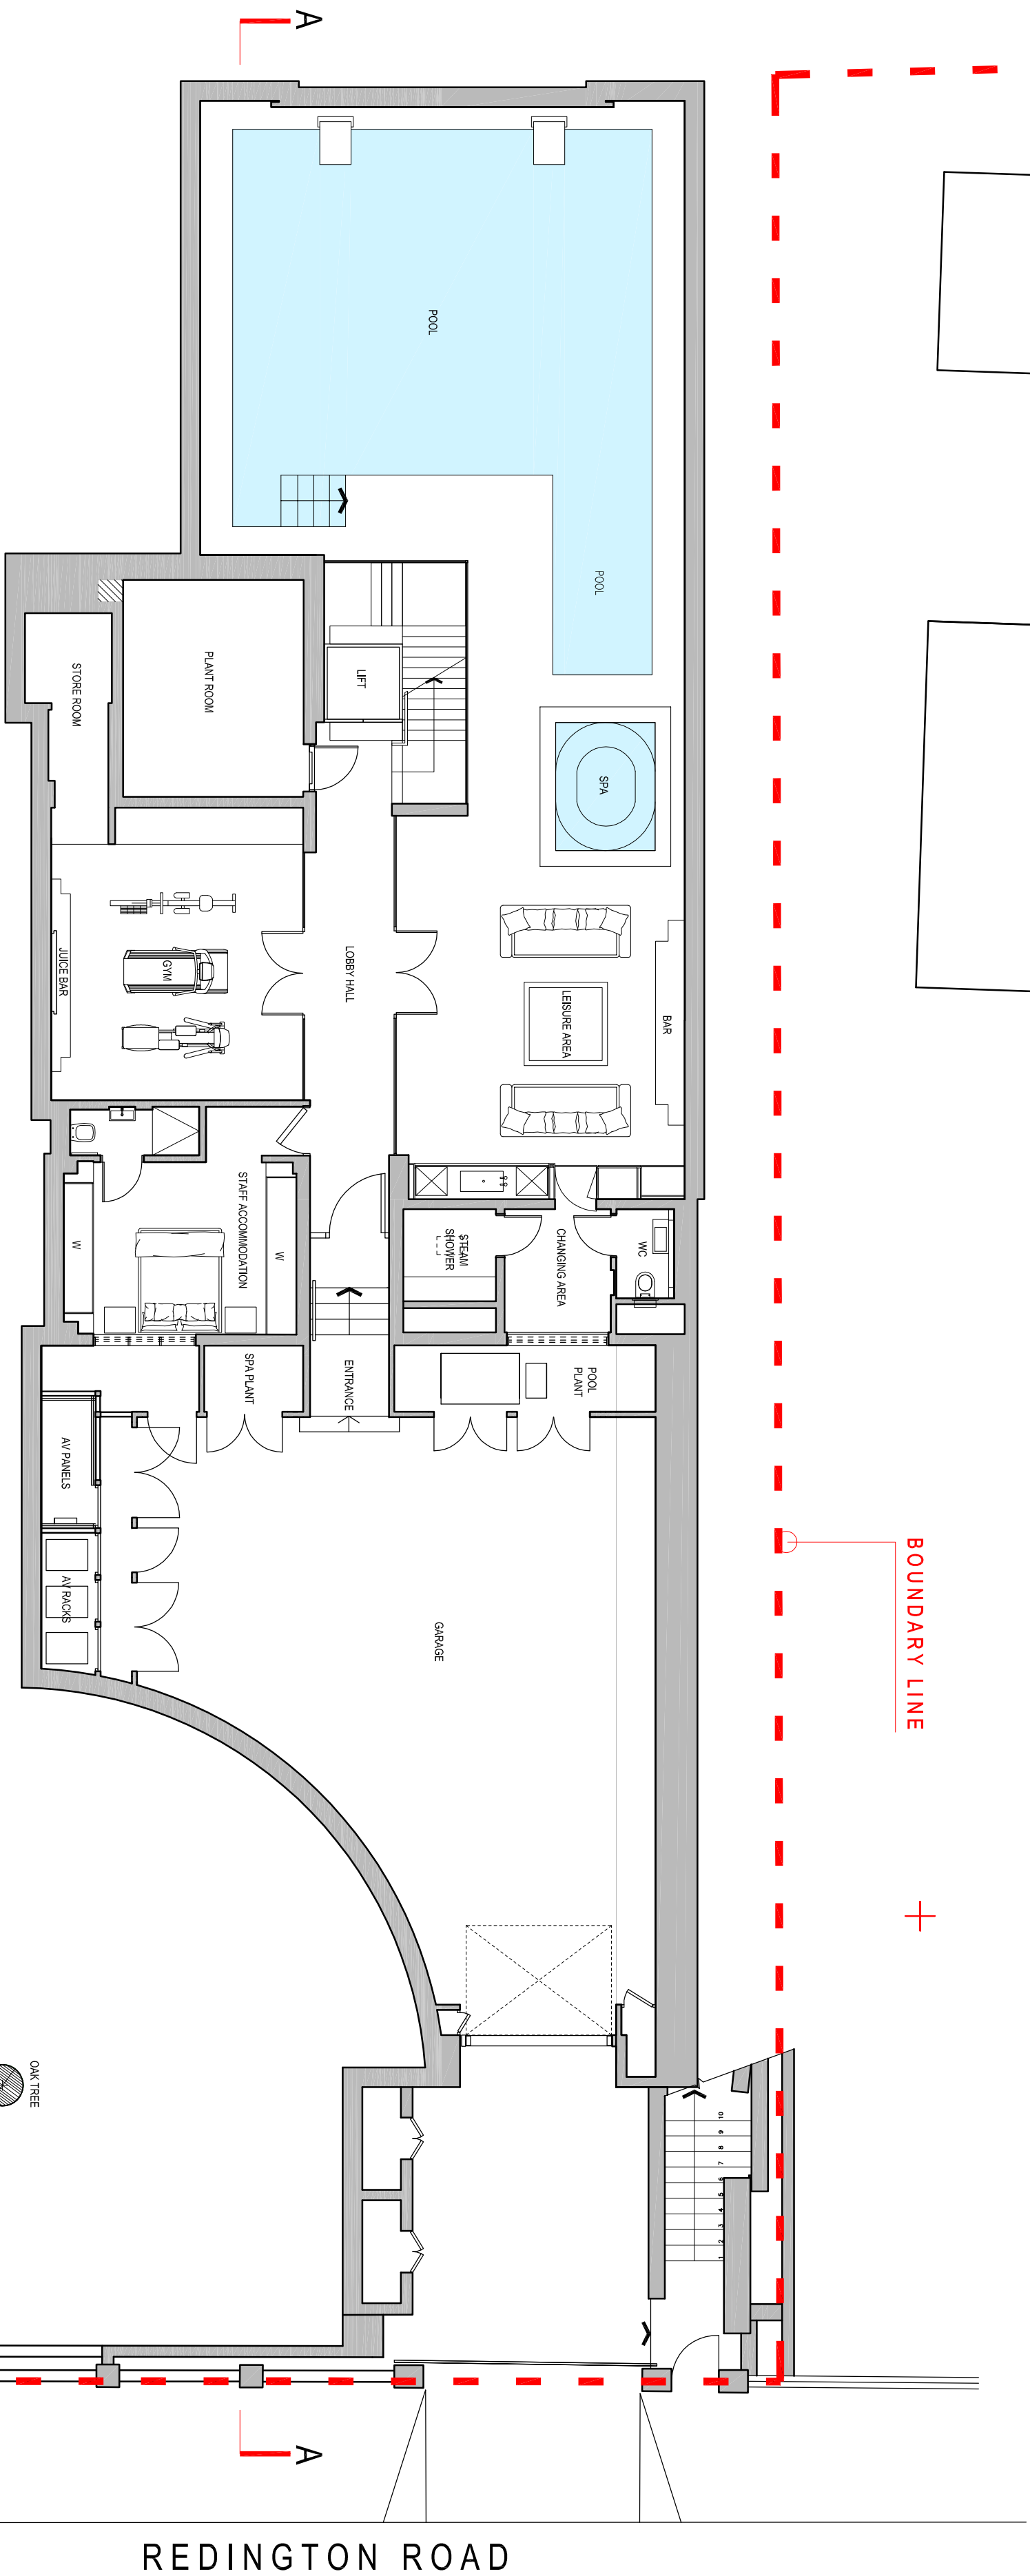
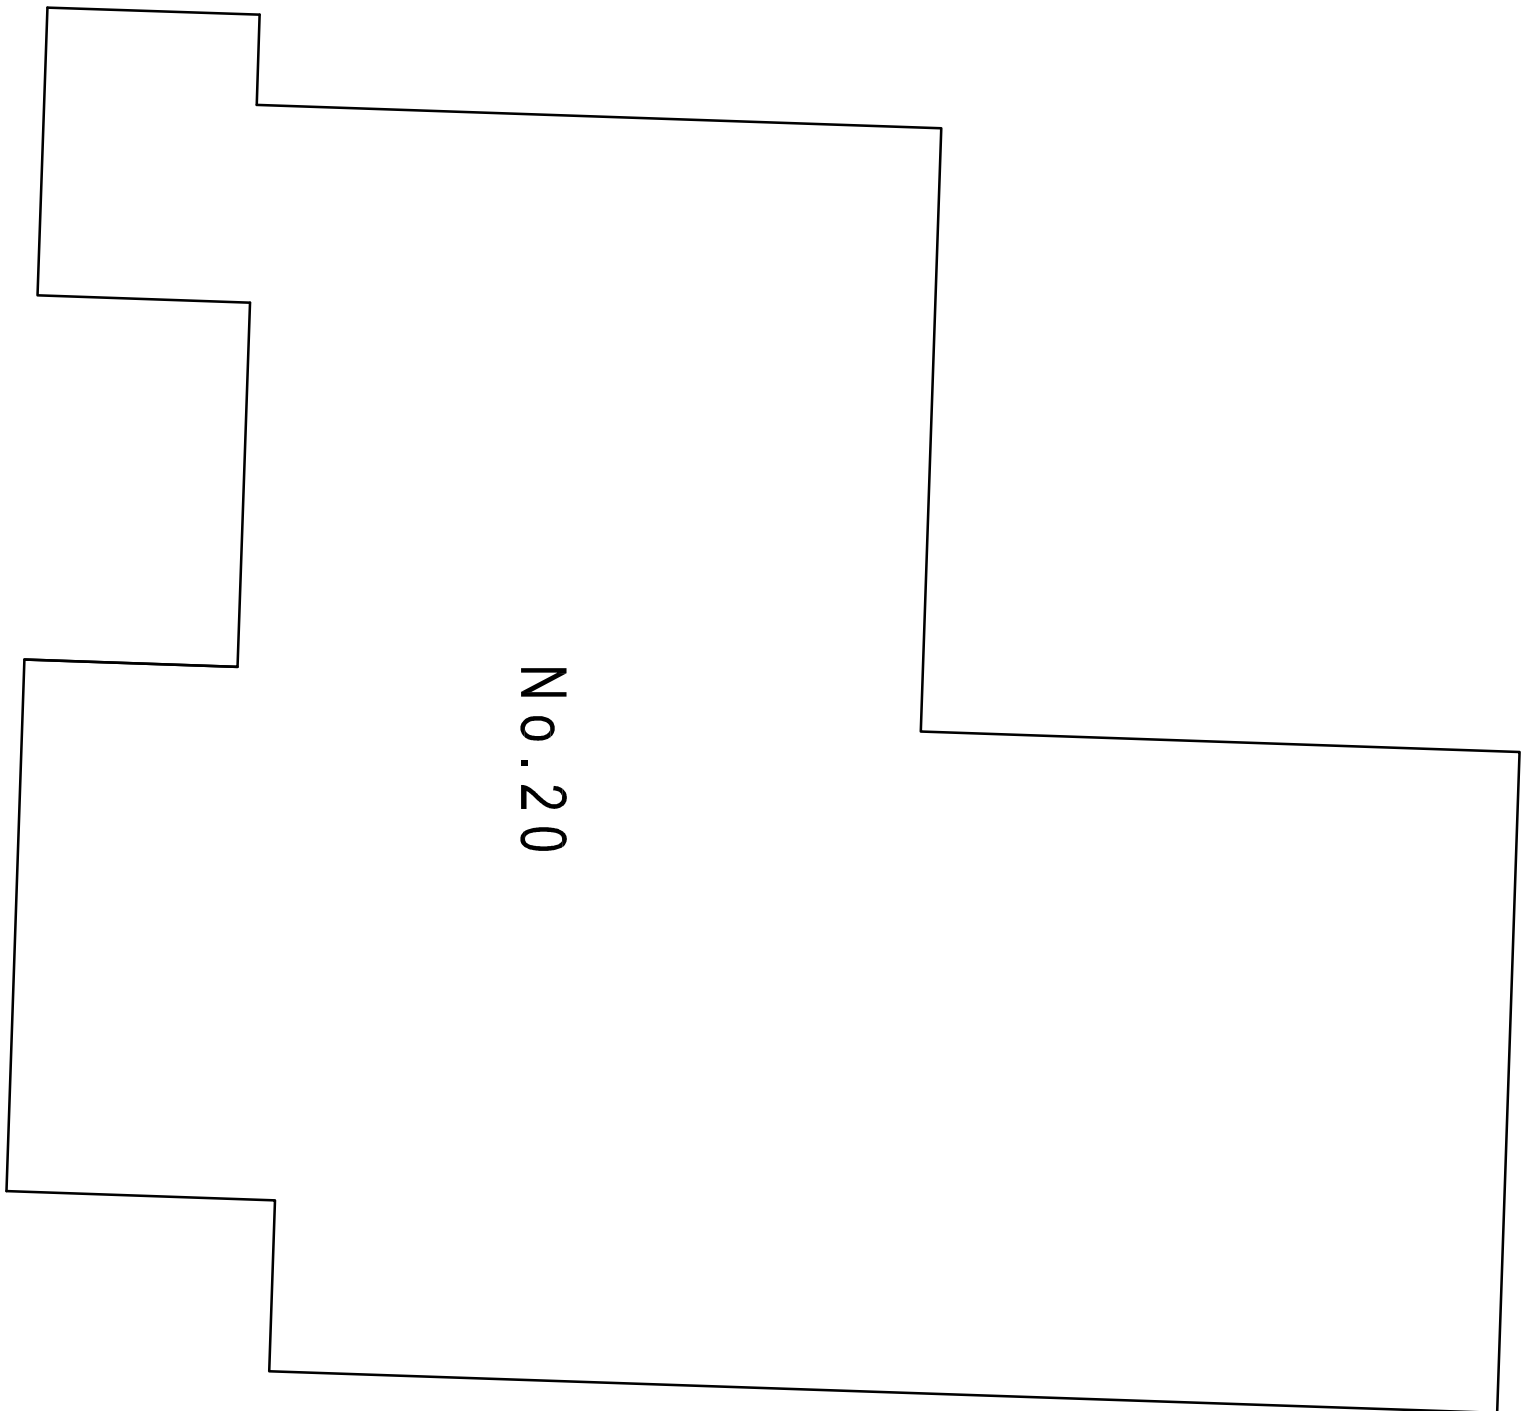


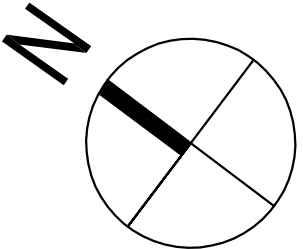


BASEMENT

PROPOSED

- PROPOSED WORKS

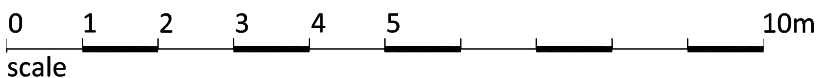

REVISIONS
NOTE

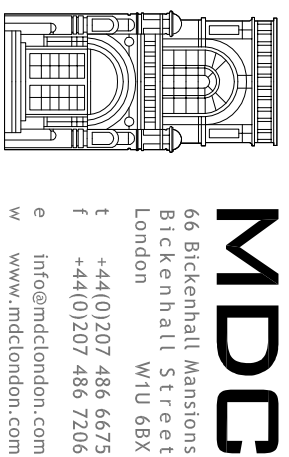

Project 22 Redington Road,
London,
NW3 7RG

Client

PLANNING

PROPOSED
BASEMENT FLOOR

drawn	checked	date
SM	JE	02/07/2012
scale		paper size
1:100	@	A1

drawing no 6788 / 2020