


NOTES
DO NOT SCALE FROM THIS DRAWING
EXISTING

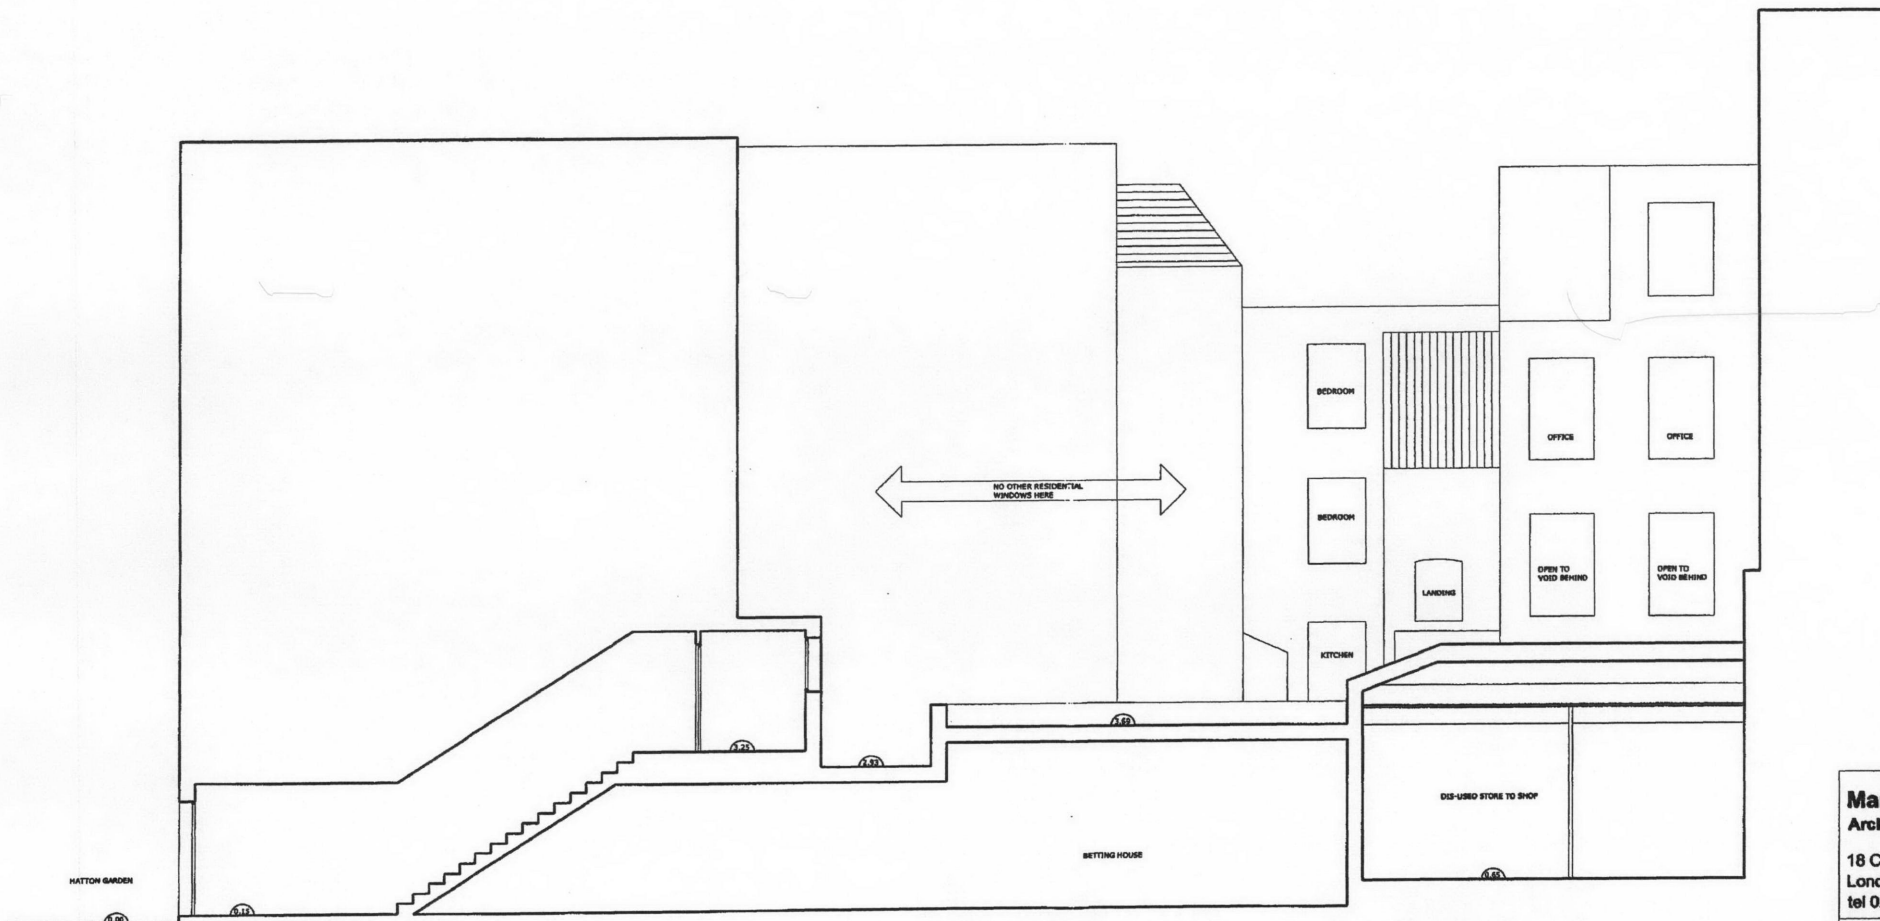

Martin Evans Architects ©	
18 Charlotte Road London EC2A 3PB tel 020 7729 2474	
JOB 69, HATTON GARDEN CAMDEN TOWN GREATER LONDON EC1N 8JT	
TITLE EXISTING SITE SECTION	
DATE	13.08.10
SCALE	1:100 @ A3
DRAW BY	GG
DRAWING NO.	HAT-EX-GA-06