


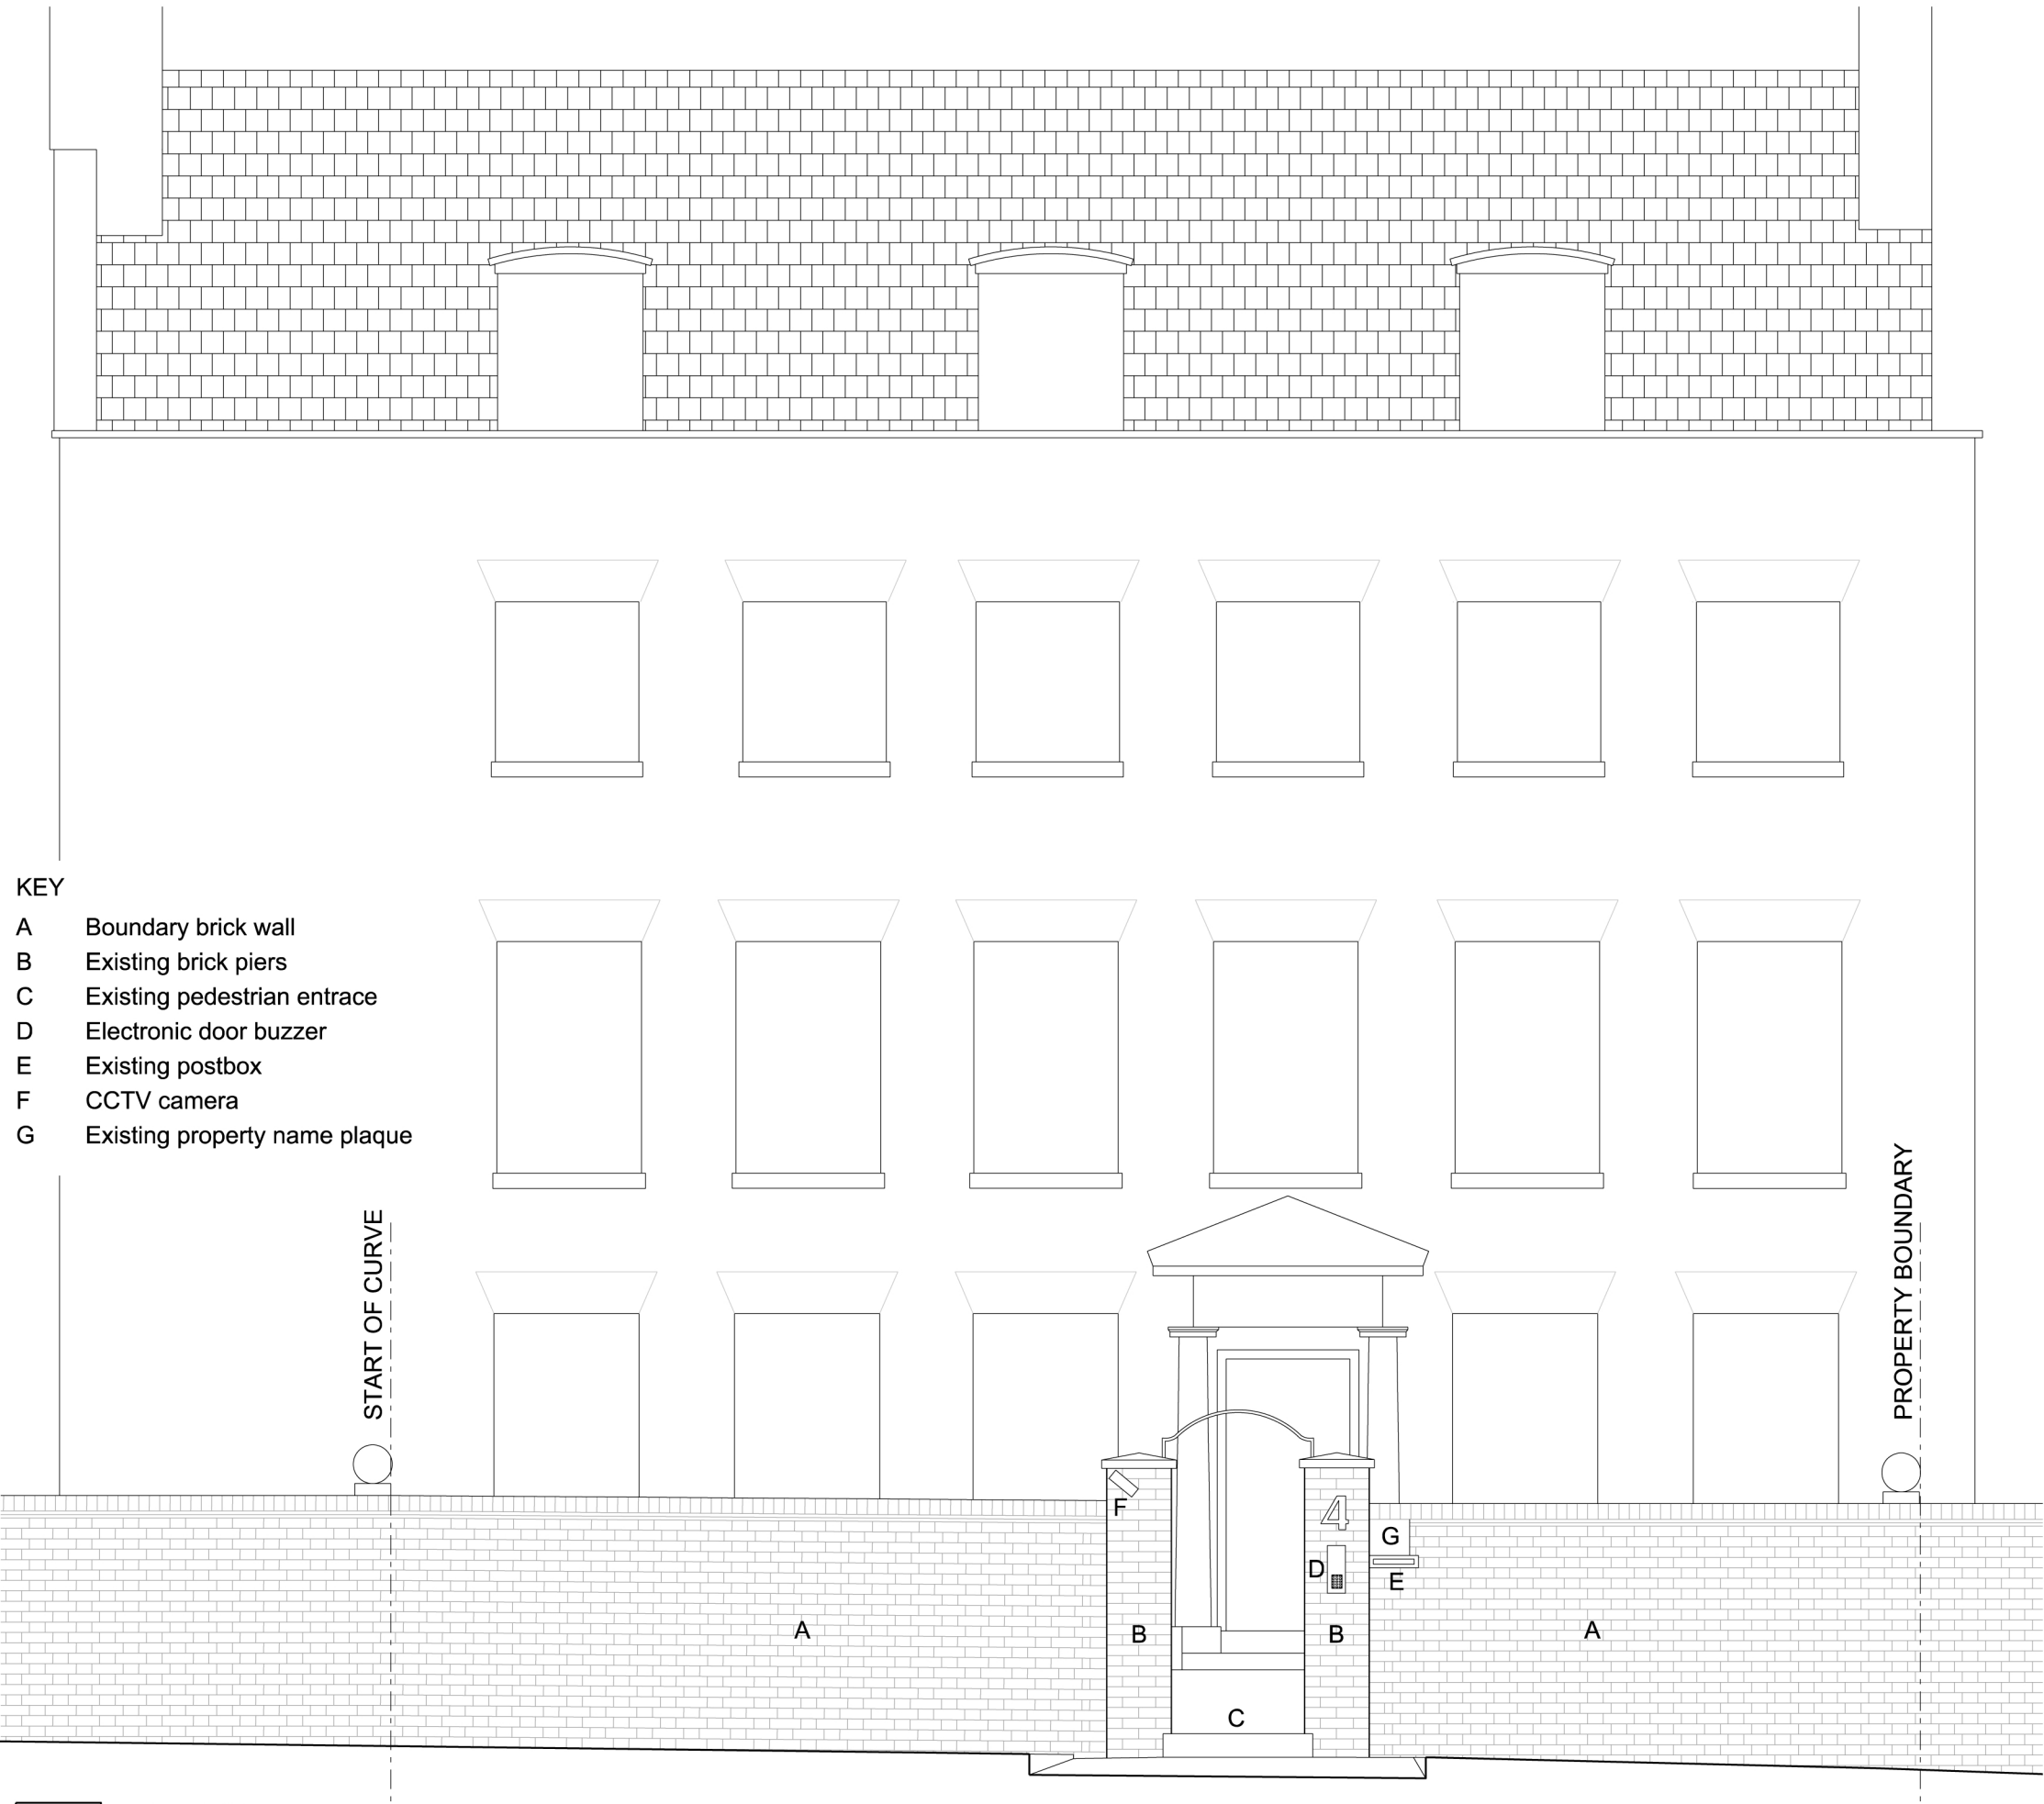


- KEY
- A Boundary brick wall
 - B Existing brick piers
 - C Existing pedestrian entrance
 - D Electronic door buzzer
 - E Existing postbox
 - F CCTV camera
 - G Existing property name plaque

01	ELEVATION	
04 090	EXISTING	1: 50

- GENERAL NOTES
1. This drawing should be read in conjunction with all other contract documentation and all other consultant and specialist drawings.
 2. Do not scale from this drawing.
 3. All levels and dimensions are to be checked on site.
 4. The Architect is to be notified in writing of any discrepancies before proceeding.
 5. This drawing is subjected to Copyright.

PX	Issued for Planning Amendment	09/07/12	AR
P0	Issued for comment	14/12/10	NA
P0	Issued for Planning	20/04/10	NA
REV	DESCRIPTION	DATE	BY

STATUS
FOR PLANNING

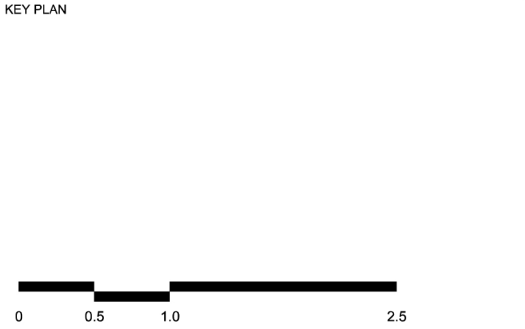

design-NA Architects

Unit 3.1
2-6 Northburgh Street
London EC1V 0AY

T: +44 (0) 20 7870 7767
M: +44 (0) 7803 594 784
E: nan@design-NA.com

PROJECT
ANDREW GUY
4 UPPER TERRACE NW3

DRAWING TITLE
ELEVATION
EXISTING

SCALE AT A3 1: 50	DATE APR 2010
----------------------	------------------

DRAWING NO 09UTR 04 090	REV PX
----------------------------	------------------