




01	SECTION AA
03 300	PROPOSED RAMP SECTION 1 : 50

KEY


- A Delank granite wall
- B Soft landscaping

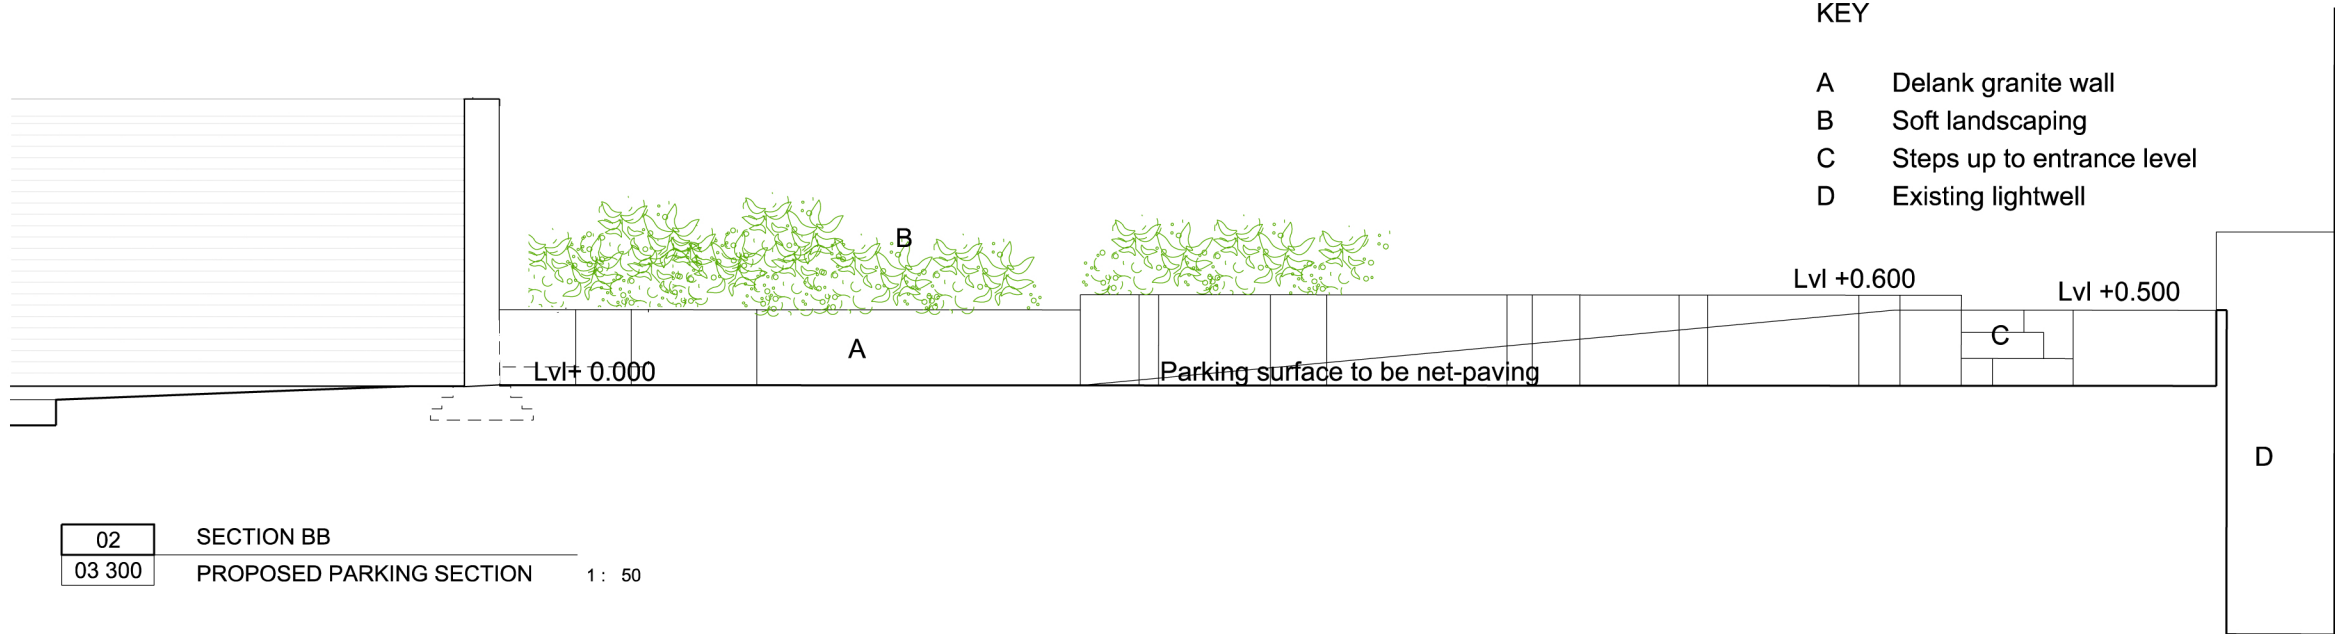

02	SECTION BB
03 300	PROPOSED PARKING SECTION 1 : 50

KEY

- A Delank granite wall
- B Soft landscaping
- C Steps up to entrance level
- D Existing lightwell

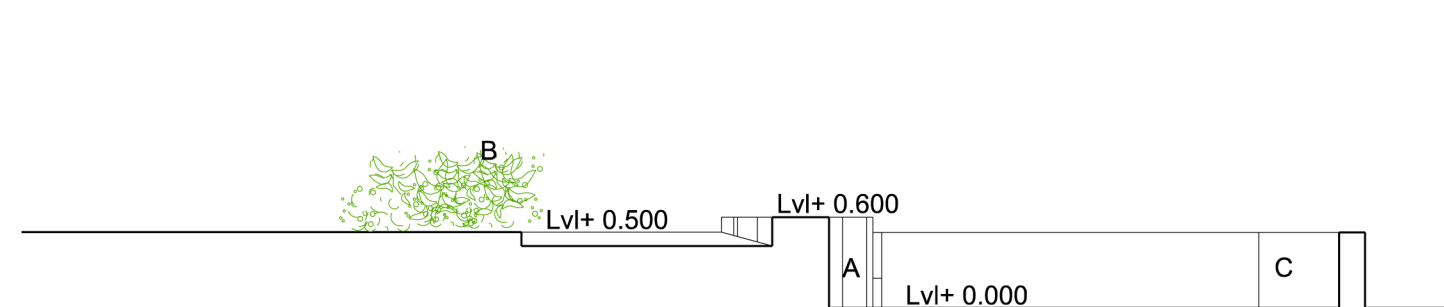

03	SECTION CC
03 300	CROSS SECTION 1 : 50

KEY

- A Delank granite wall
- B Soft landscaping
- C Existing boundary


GENERAL NOTES

1. This drawing should be read in conjunction with all other contract documentation and all other consultant and specialist drawings.
2. Do not scale from this drawing.
3. All levels and dimensions are to be checked on site.
4. The Architect is to be notified in writing of any discrepancies before proceeding.
5. This drawing is subjected to Copyright.

PX	Issued for Planning Amendment	09/07/12	AR
P0	Issued for Planning Amendment	31/05/12	AR
-	Issued for comment	30/05/12	AR
REV	DESCRIPTION	DATE	BY

STATUS

FOR PLANNING

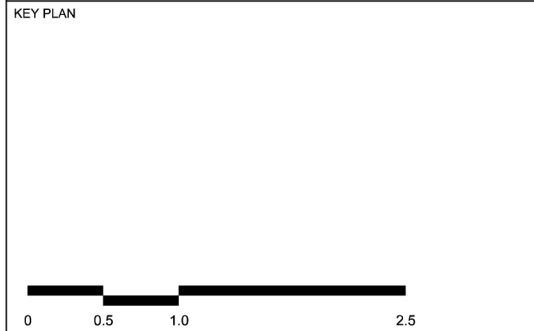

design-NA Architects

Unit 3.1
2-6 Northburgh Street
London EC1V 0AY

T: +44 (0) 20 7870 7767
M: +44 (0) 7803 594 784
E: nan@design-NA.com

PROJECT

ANDREW GUY

4 UPPER TERRACE NW3

DRAWING TITLE

PROPOSED AMENDMENTS
TO SECTIONS

SCALE AT A3 1: 50	DATE MAY 2012
----------------------	------------------

DRAWING NO 09UTR 03 300	REV PX
----------------------------	-----------